



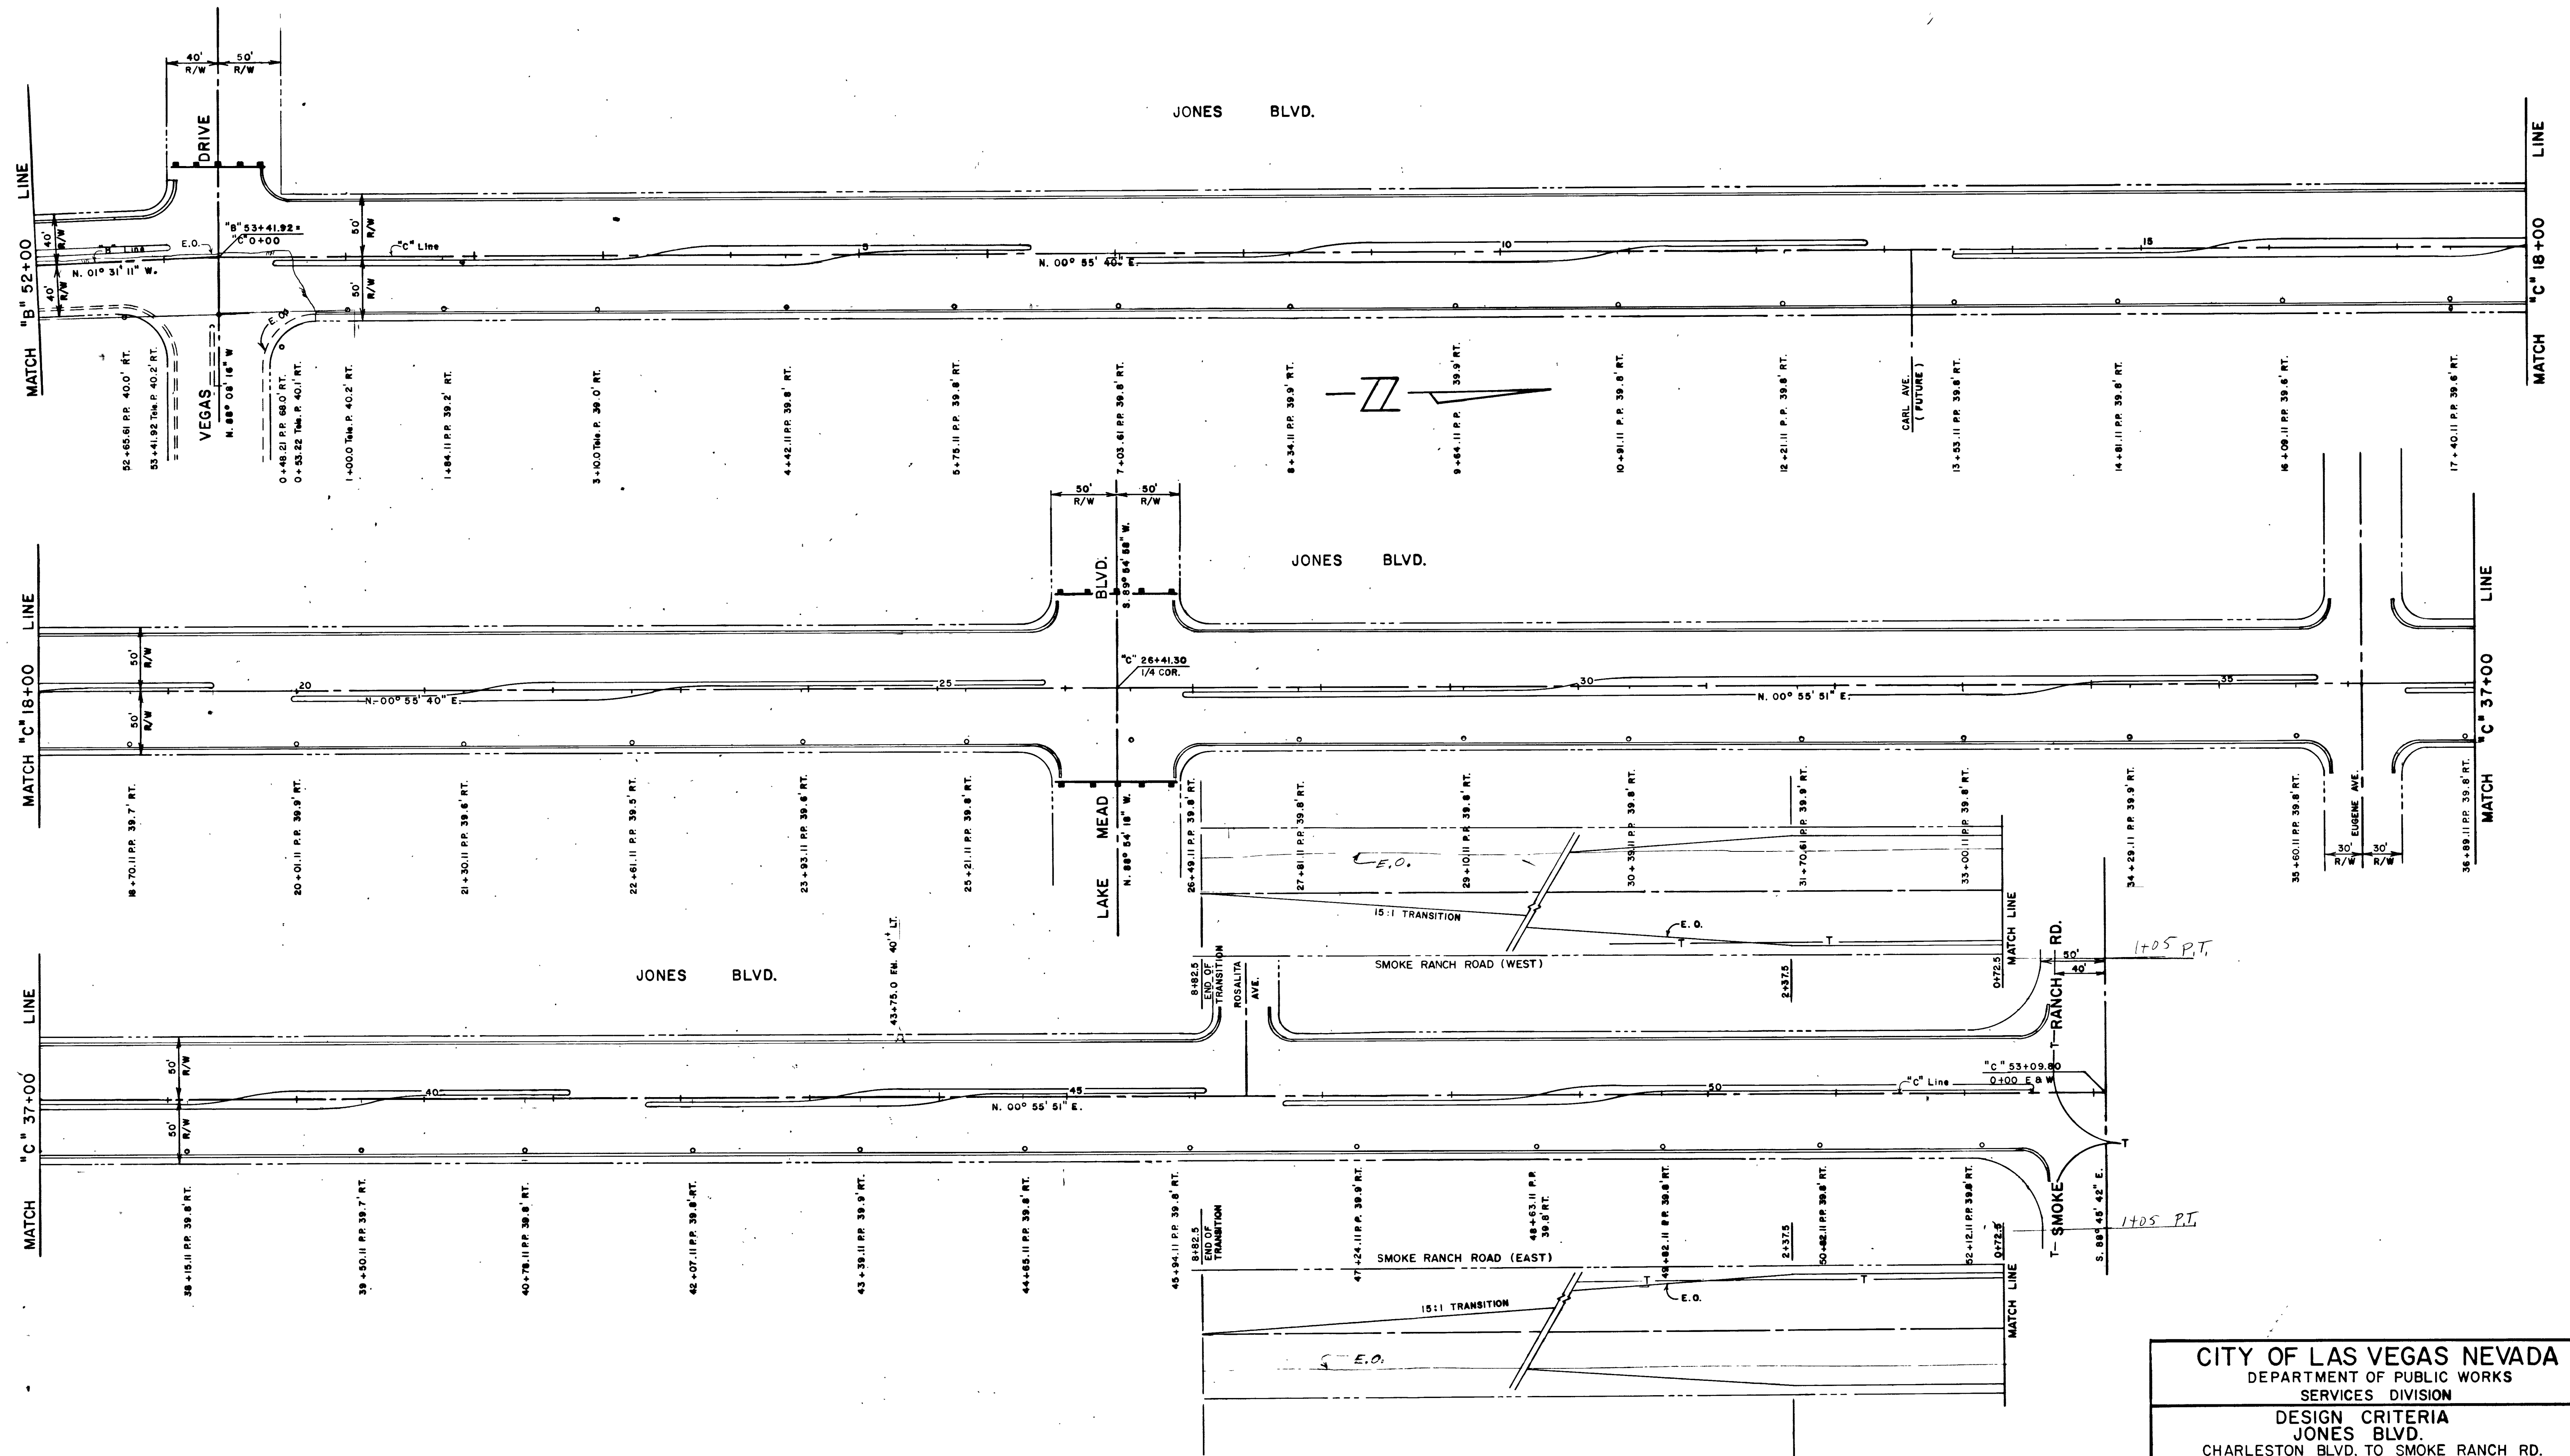

CITY OF LAS VEGAS NEVADA			
DEPARTMENT OF PUBLIC WORKS			
SERVICES DIVISION			
DESIGN CRITERIA			
JONES BLVD.			
CHARLESTON BLVD. TO SMOKE RANCH RD.			
W.O. NO. 7694	F.B.K. NO.	DATE	DRAWING NO.
SC. (H) 1" = 60'	SC. (V) —		107-V948
DES. C. P. MALONE			FILE NO.
DR. P. SULLIVAN			
APPROVED BY DIRECTOR OF PUBLIC WORKS			
			2/24/76
			SHEET 3 OF 4

2159

22-4-103

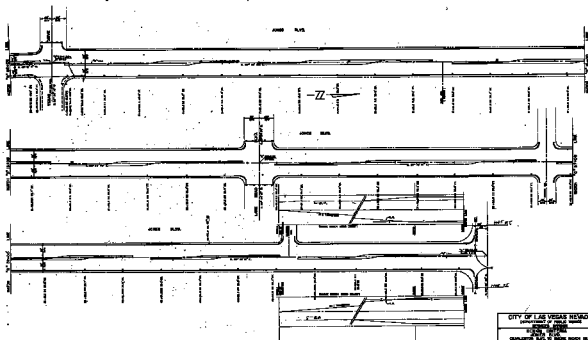

CITY OF LAS VEGAS, NEVADA	
DEPARTMENT OF PUBLIC WORKS	
