



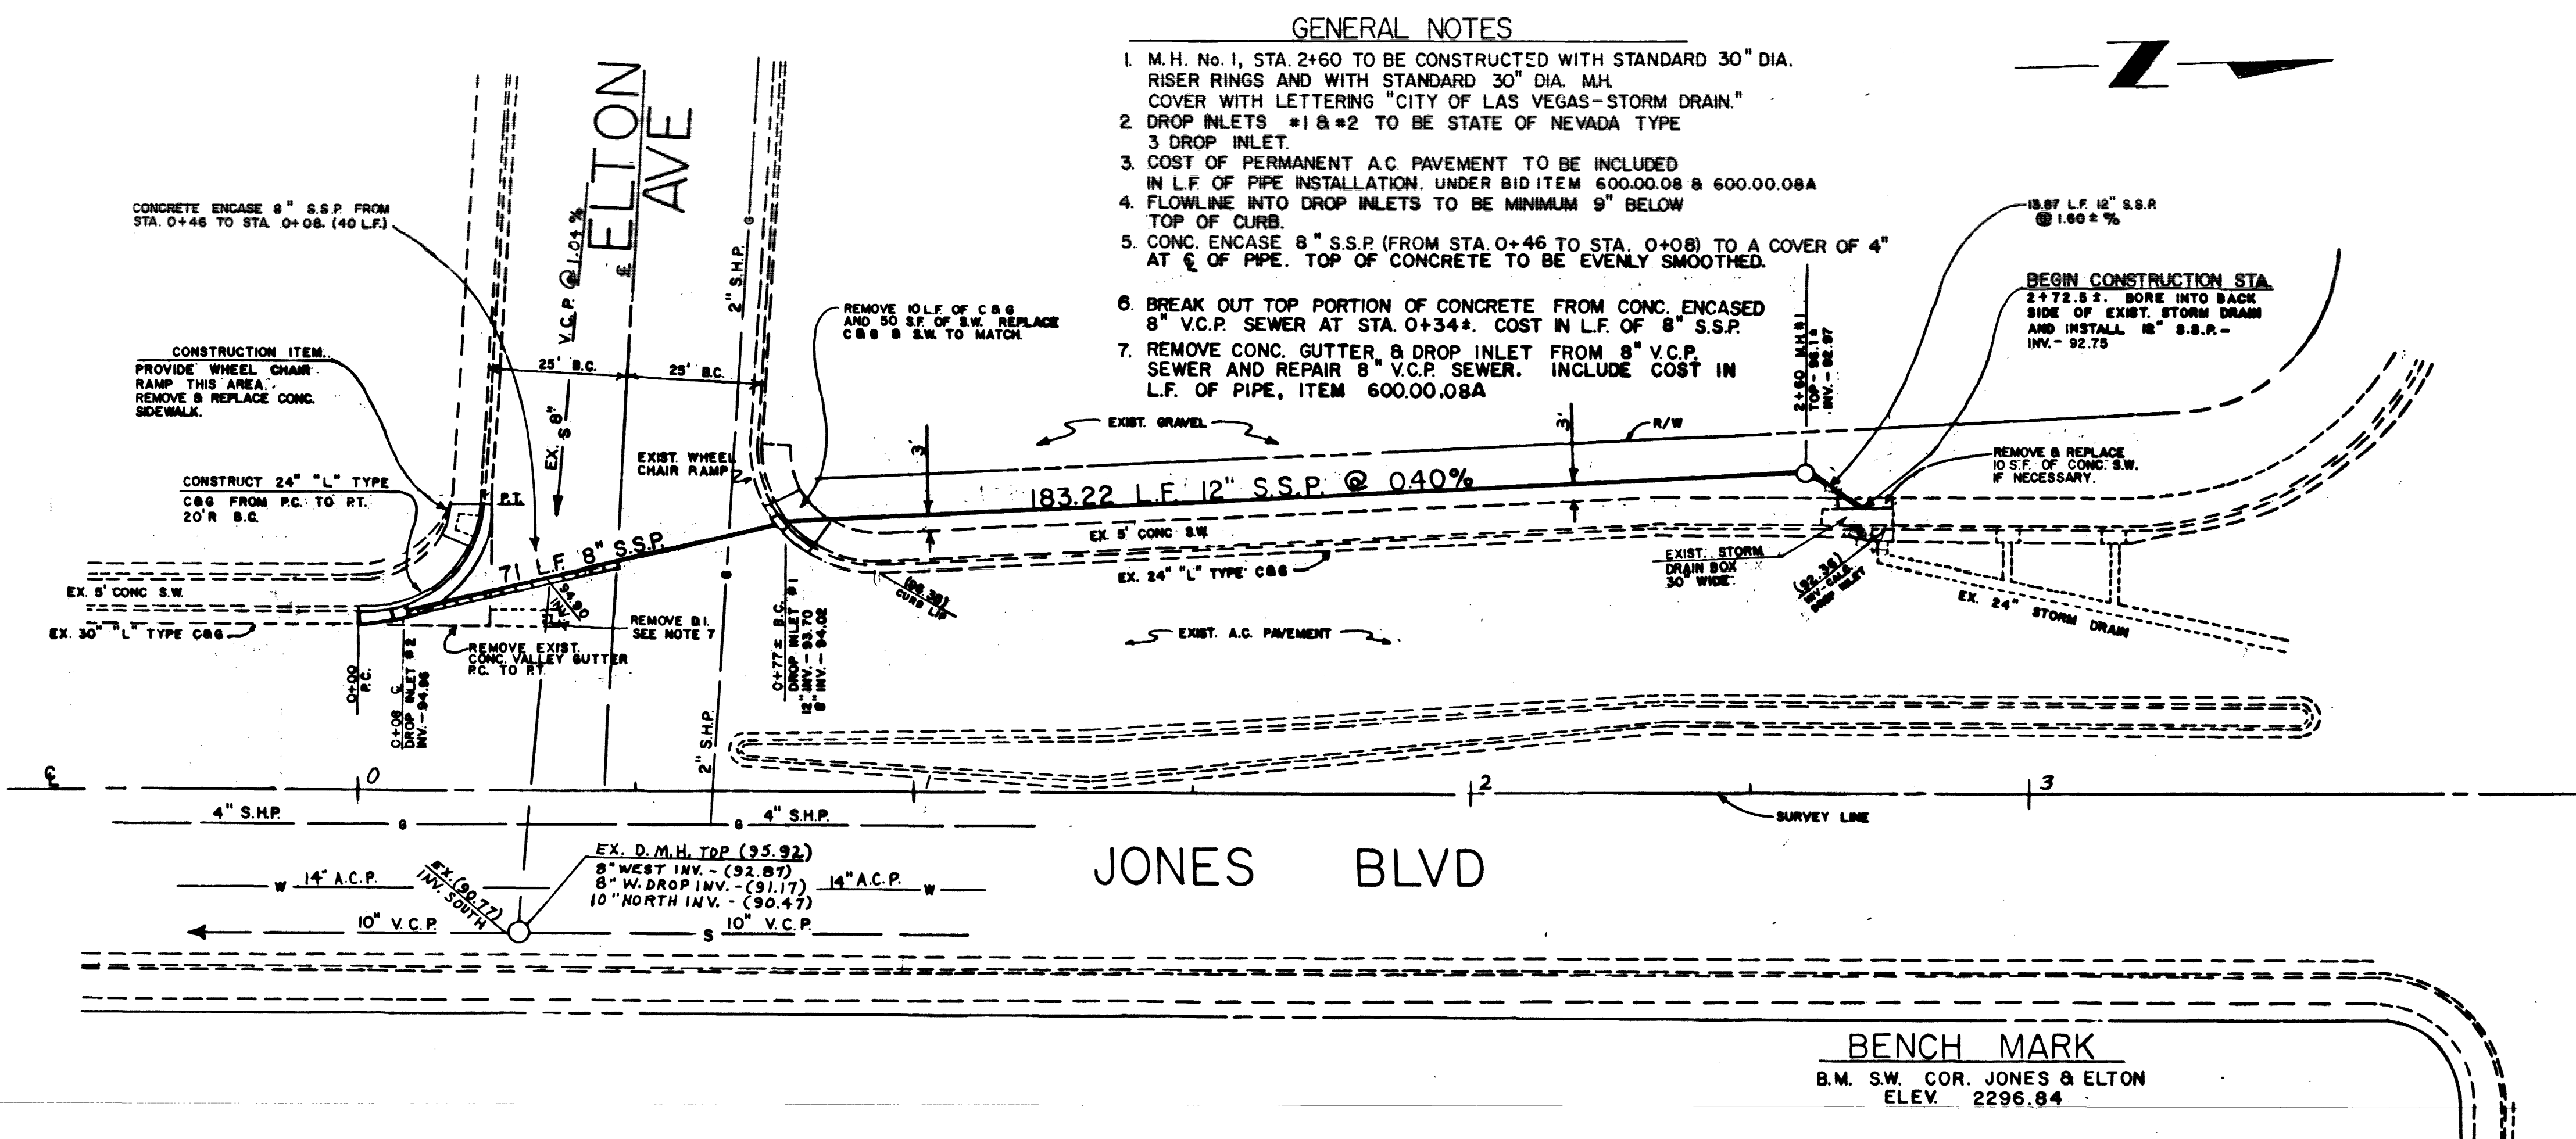

AGENCY	REVIEWED BY	DATE
N.S.H.D. DIST. ENGR.	<i>[Signature]</i>	7-24-78
S.W. GAS CORP.	<i>[Signature]</i>	7-17-78
CENEL	<i>[Signature]</i>	7/17/78

TITLE	APPROVED	DATE
CITY ENGINEER	<i>[Signature]</i>	7/25/78
FIELD OPERATIONS ENGR.	<i>[Signature]</i>	7-21-78
SUPV. OF ENGINEERING	<i>[Signature]</i>	7/21/78
SUPV. OF TRAFFIC	<i>[Signature]</i>	7/21/78
SUPV. OF QUALITY CONTROL	<i>[Signature]</i>	7-21-78
SUPV. OF ELECTRICAL SERVICES	<i>[Signature]</i>	7-24-78
SUPV. OF SANITATION	<i>[Signature]</i>	7-14-78

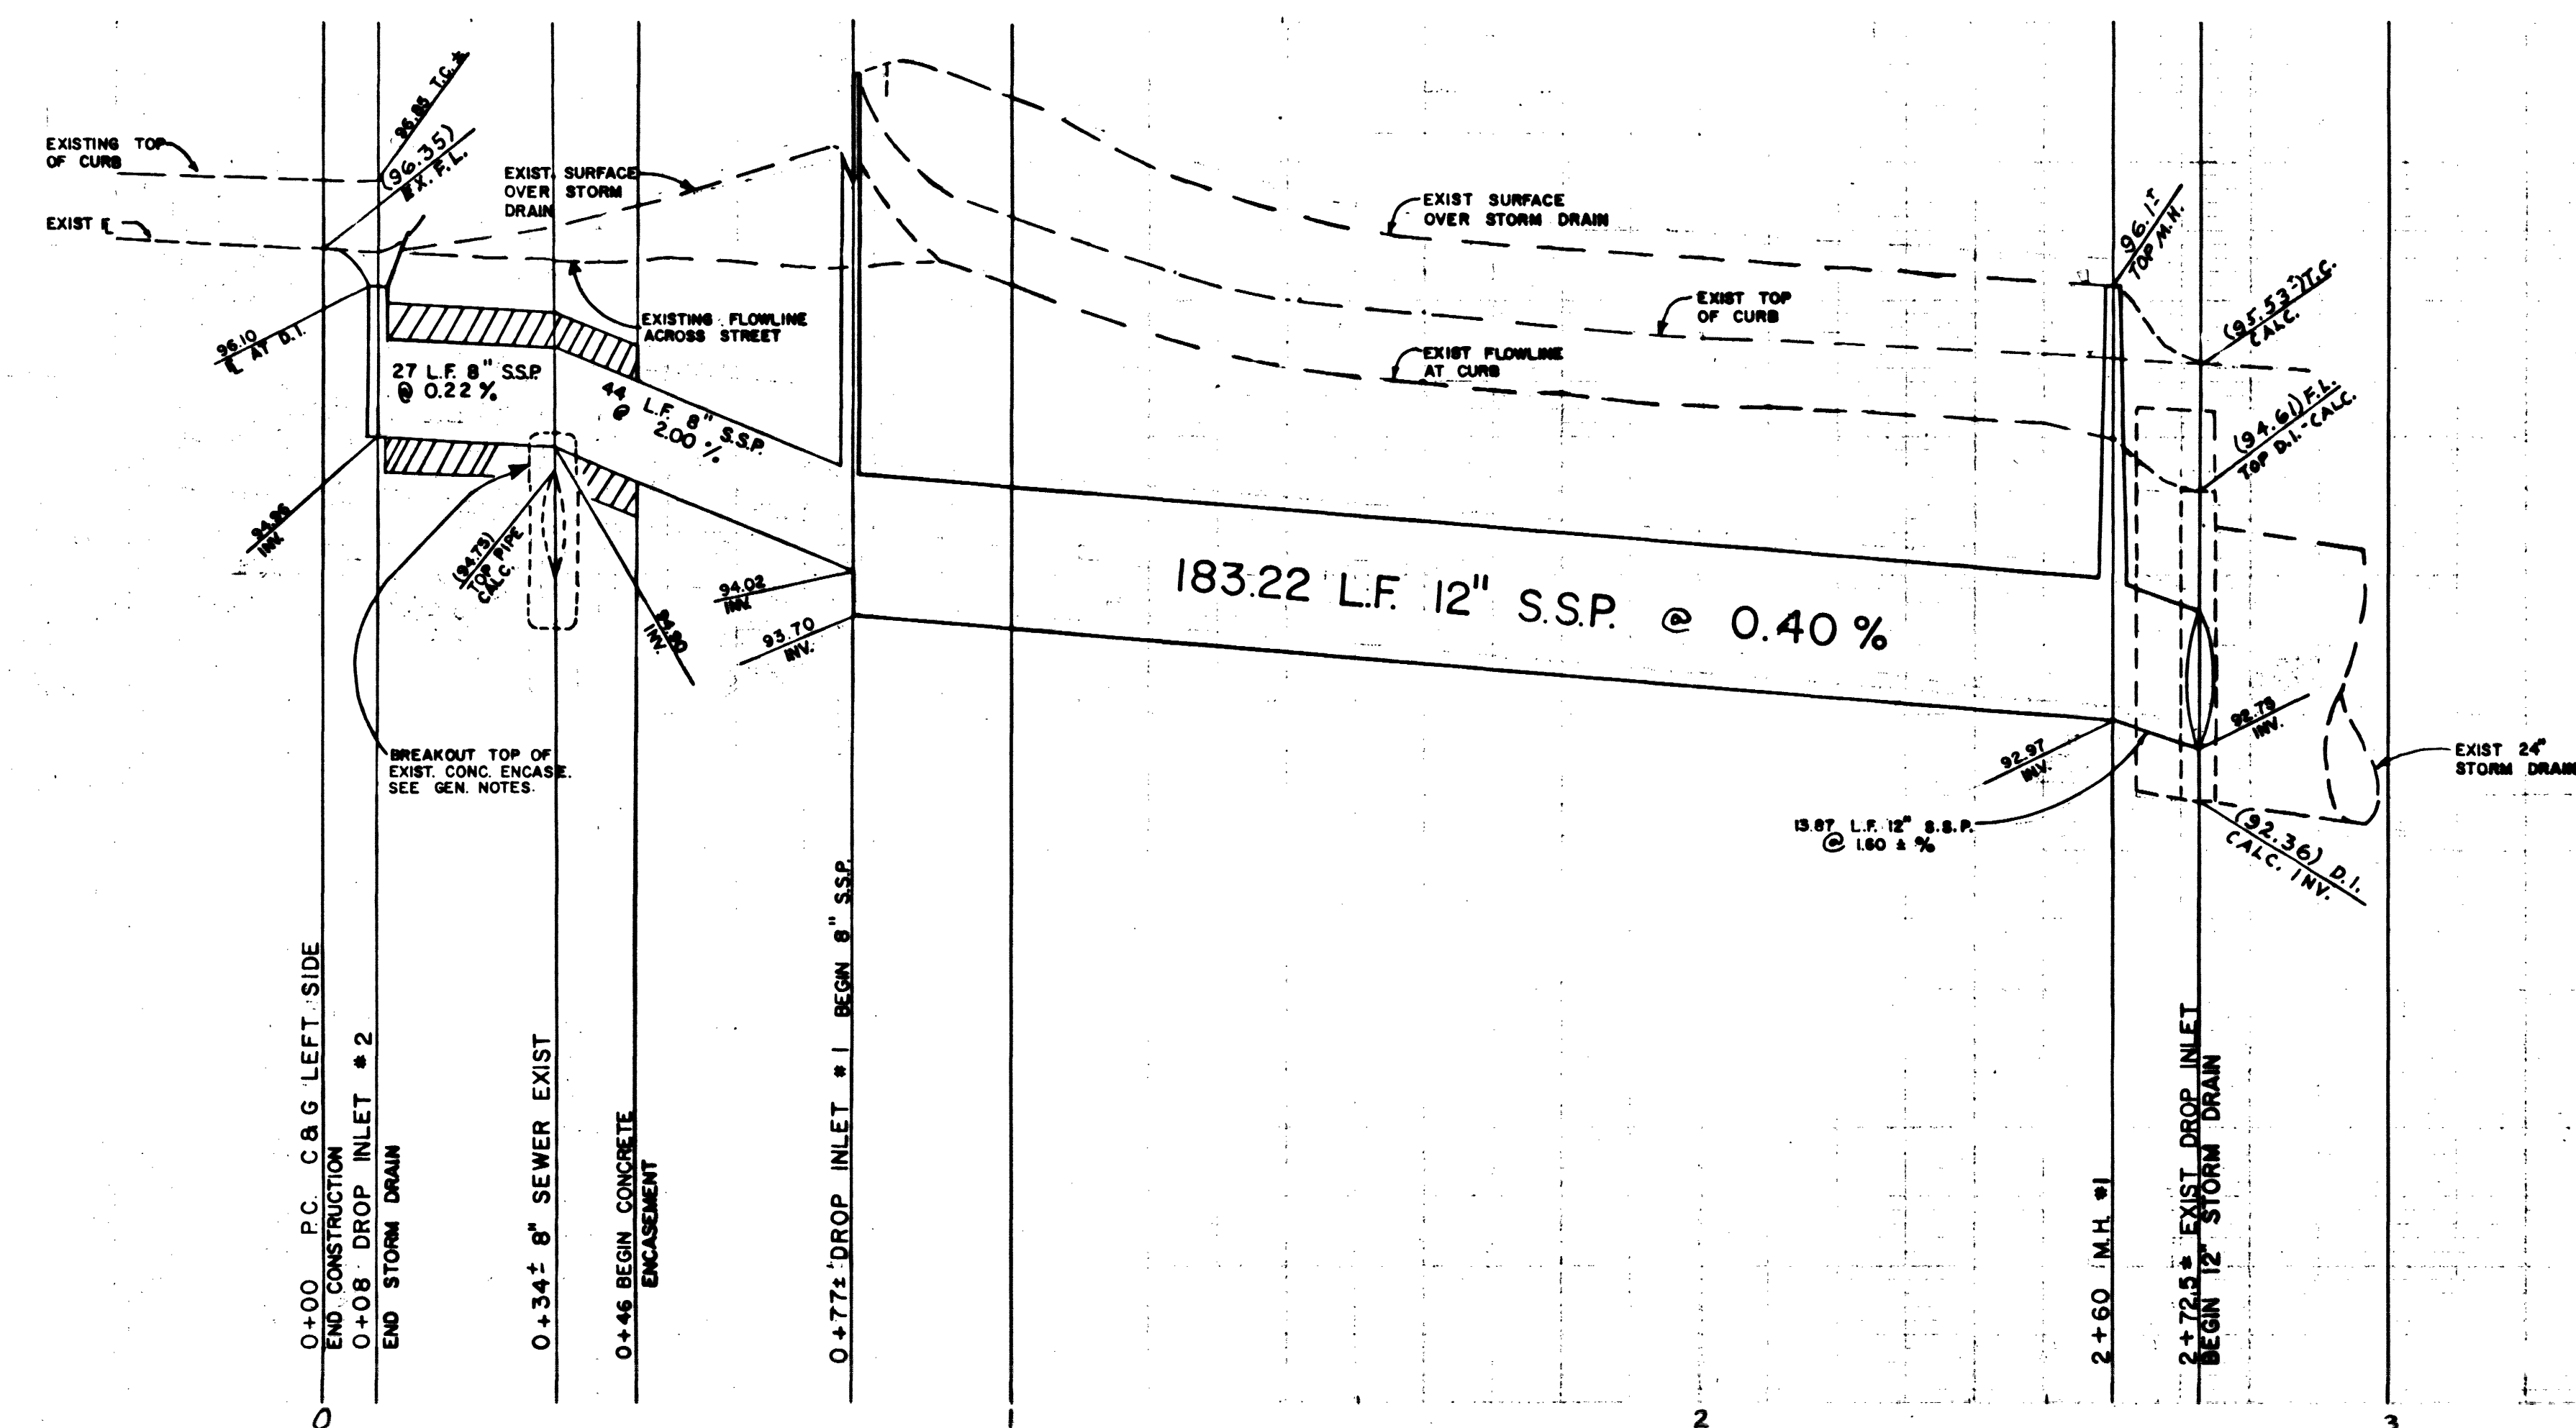

EXISTING UTILITIES ARE LOCATED ON THE PLANS FOR THE CONVENIENCE OF THE CONTRACTOR ONLY. THE CONTRACTOR SHALL BEAR FULL RESPONSIBILITY FOR PROTECTION OF UTILITIES AND THE CITY BEARS NO RESPONSIBILITY FOR UTILITIES NOT SHOWN ON THE PLANS OR NOT IN THE LOCATION SHOWN ON THE PLANS.

CONTRACT DRAWING
FEB 2 1978

NO.	DESCRIPTION	BY	DATE	APPROVAL
REVISIONS				
CITY OF LAS VEGAS NEVADA DEPARTMENT OF PUBLIC SERVICES ENGINEERING DESIGN DIVISION				
12" STORM DRAIN ELTON AVE & JONES BLVD				
W.O. NO. 3465	F.B.K. NO. 77-10X	DATE	DRAWING NO.	
SC. (H) 1" = 20'	SC. (V) 1" = 1'		107-V948A	
DES. D. MCGONIGLE			FILE NO.	
DR. MARK JONES		2-3-78	327-VI62	
APPROVED BY DIRECTOR OF PUBLIC SERVICES			SHEET 35A OF 68	