


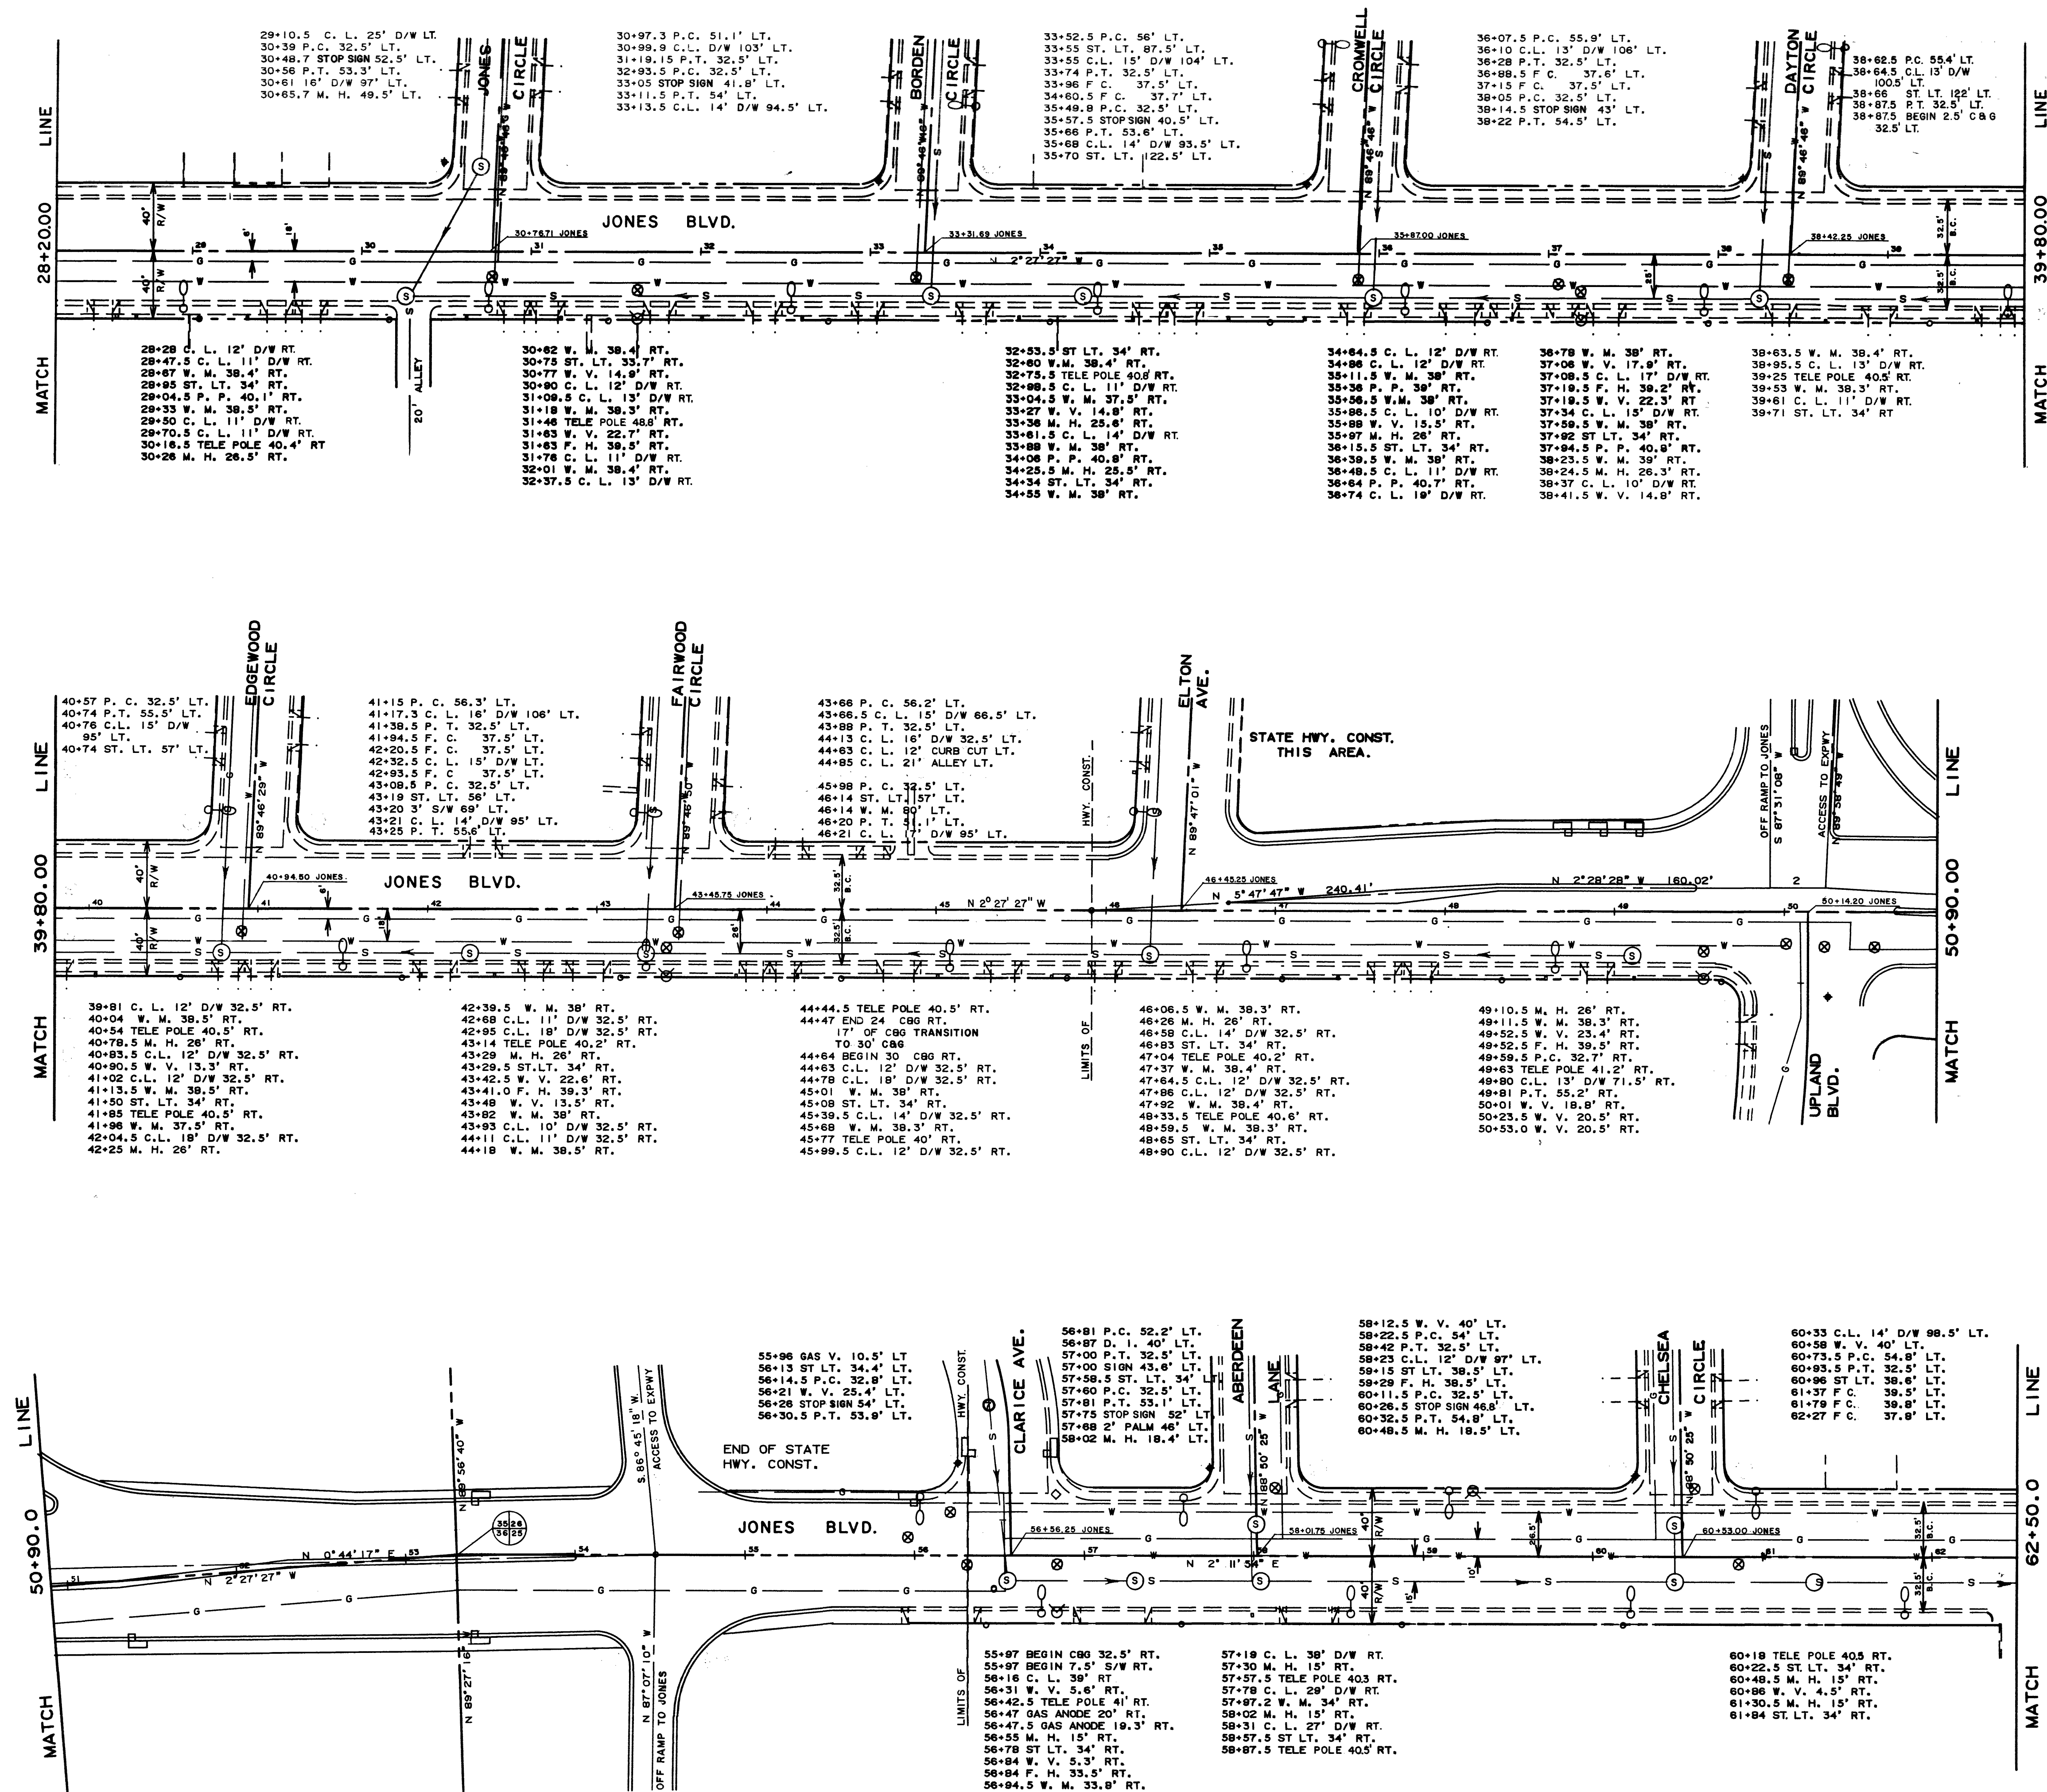

EXISTING UTILITIES ARE LOCATED ON THE PLANS FOR THE CONVENIENCE OF THE CONTRACTOR ONLY. THE CONTRACTOR SHALL BEAR FULL RESPONSIBILITY FOR PROTECTION OF UTILITIES AND THE CITY BEARS NO RESPONSIBILITY FOR UTILITIES NOT SHOWN ON THE PLANS OR NOT IN THE LOCATION SHOWN ON THE PLANS.

CONTRACT
DRAWING
FEB. 2, 1979


Department of Public Services Engineering Design Division

ABOVE GROUND
CONSTRUCTION FEATURES &

UNDERGROUND UTILITIES

JONES BLVD.
TO
CHARLESTON BLVD.

SMOKE RANCH ROAD

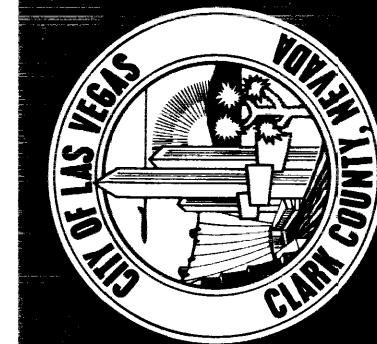

Drawing no.
107-V948A

25
68

W.O. no. 7694

Scale (W)

Scale (h) 1" = 50'

Field bk. no. 75-4X

Date

Design by L.J. ROHN

Drawn by CALCOMP

Approved by the Director of Public Services

Date

Revisions

Date