



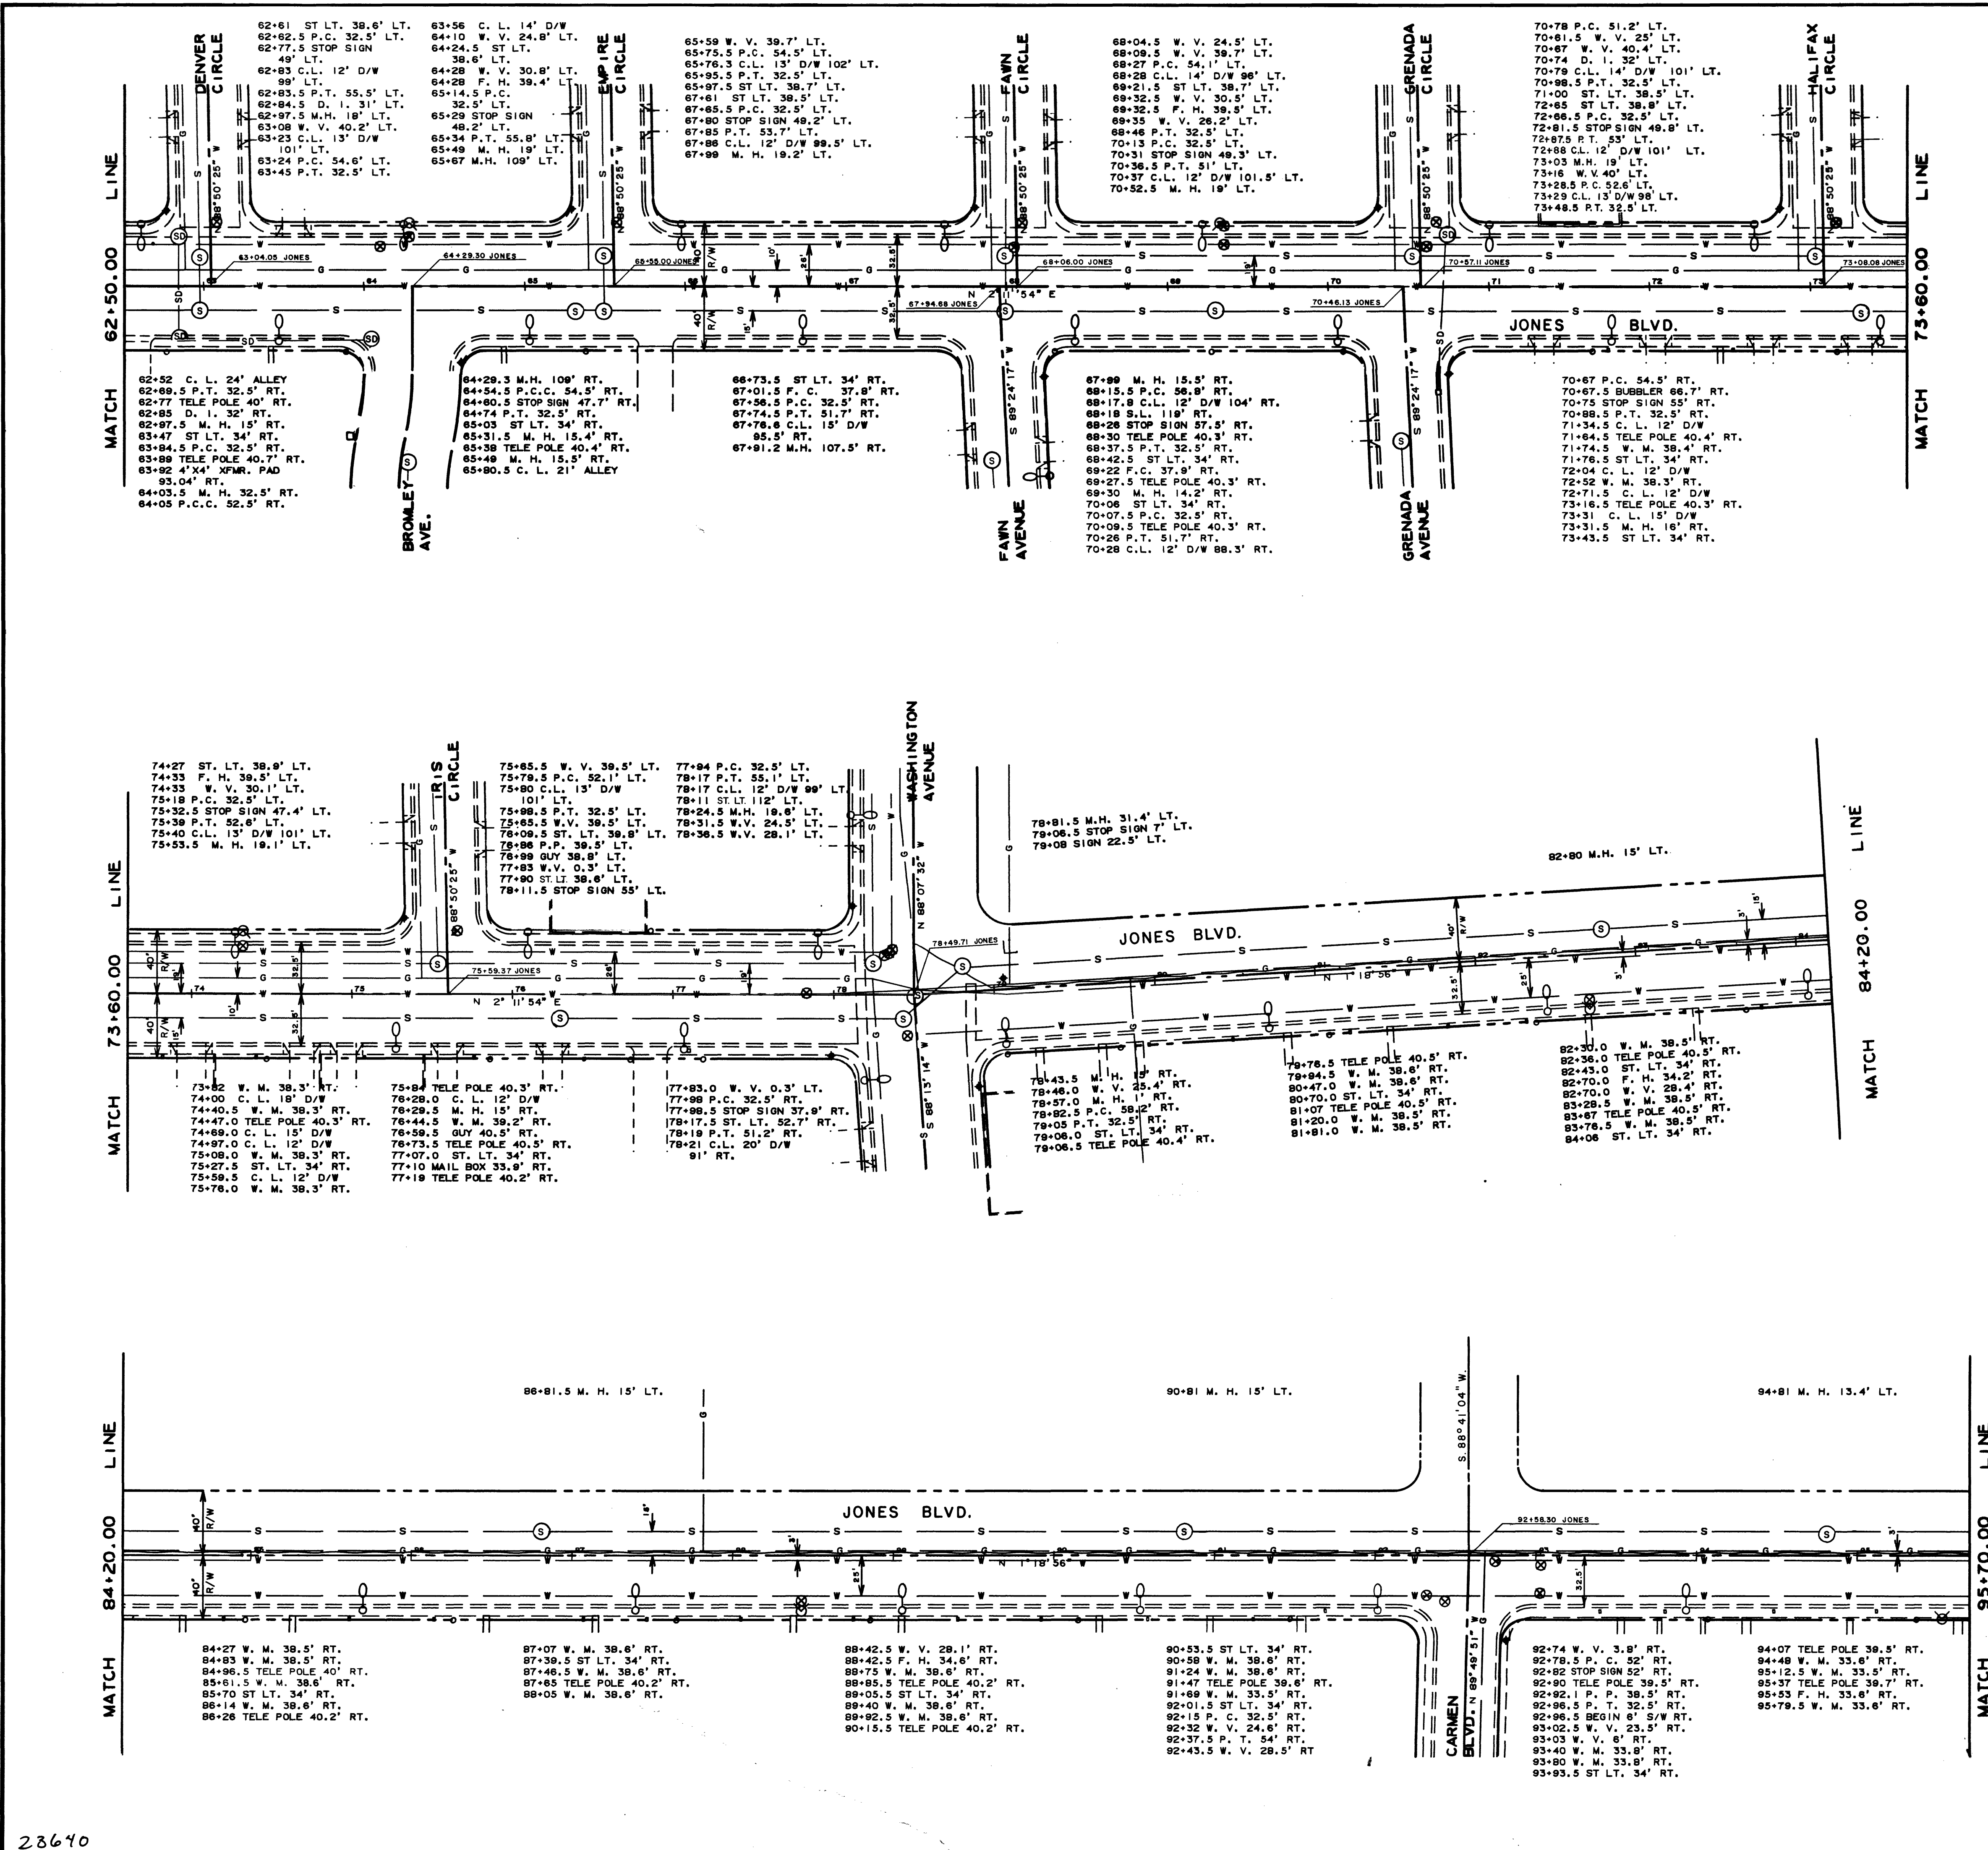

LEGEND	
CL	CENTER LINE
DI	DROP INLET
D/W	DRIVEWAY
FC	FENCE CORNER
FH	FIRE HYDRANT
GUY	DEAD MAN
LP	LIGHT POLE
MH	MANHOLE
P.C.	POINT OF CURVE
P.C.C.	POINT OF COMPOUND CURVE
P.P.	POWER POLE
P.T.	POINT OF TANGENT
ST.LT.	STREET LIGHT
S/W	SIDEWALK
TELE POLE	TELEPHONE POLE
W.M.	WATER METER
W.V.	WATER VALVE
XFMR	TRANSFORMER

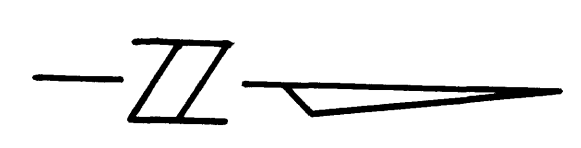

EXISTING UTILITIES ARE LOCATED ON THE PLANS FOR THE CONVENIENCE OF THE CONTRACTOR ONLY. THE CONTRACTOR SHALL BEAR FULL RESPONSIBILITY FOR PROTECTION OF UTILITIES AND THE CITY BEARS NO RESPONSIBILITY FOR UTILITIES NOT SHOWN ON THE PLANS OR NOT IN THE LOCATION SHOWN ON THE PLANS.

CONTRACT
DRAWING
FEB. 2, 1979

Department of Public Services		Engineering Design Division		W.O. no. 7694		Scale (v) 1" = 50'		Scale (h) 1" = 50'		Fid. bk. no. 75-4X		Date		Drawn by CALCOMP		Date	
JONES BLVD.		ABOVE GROUND															
CHARLESTON BLVD.		CONSTRUCTION FEATURES &															
TO		UNDERGROUND UTILITIES															
SMOKE RANCH ROAD																	
																	
Drawing no. 107-V948A		26															
95-480																	