


STA 2+50 TO 3+00 CURB & GUTTER TRANSITION 32.5' B.C. TO 31' B.C.

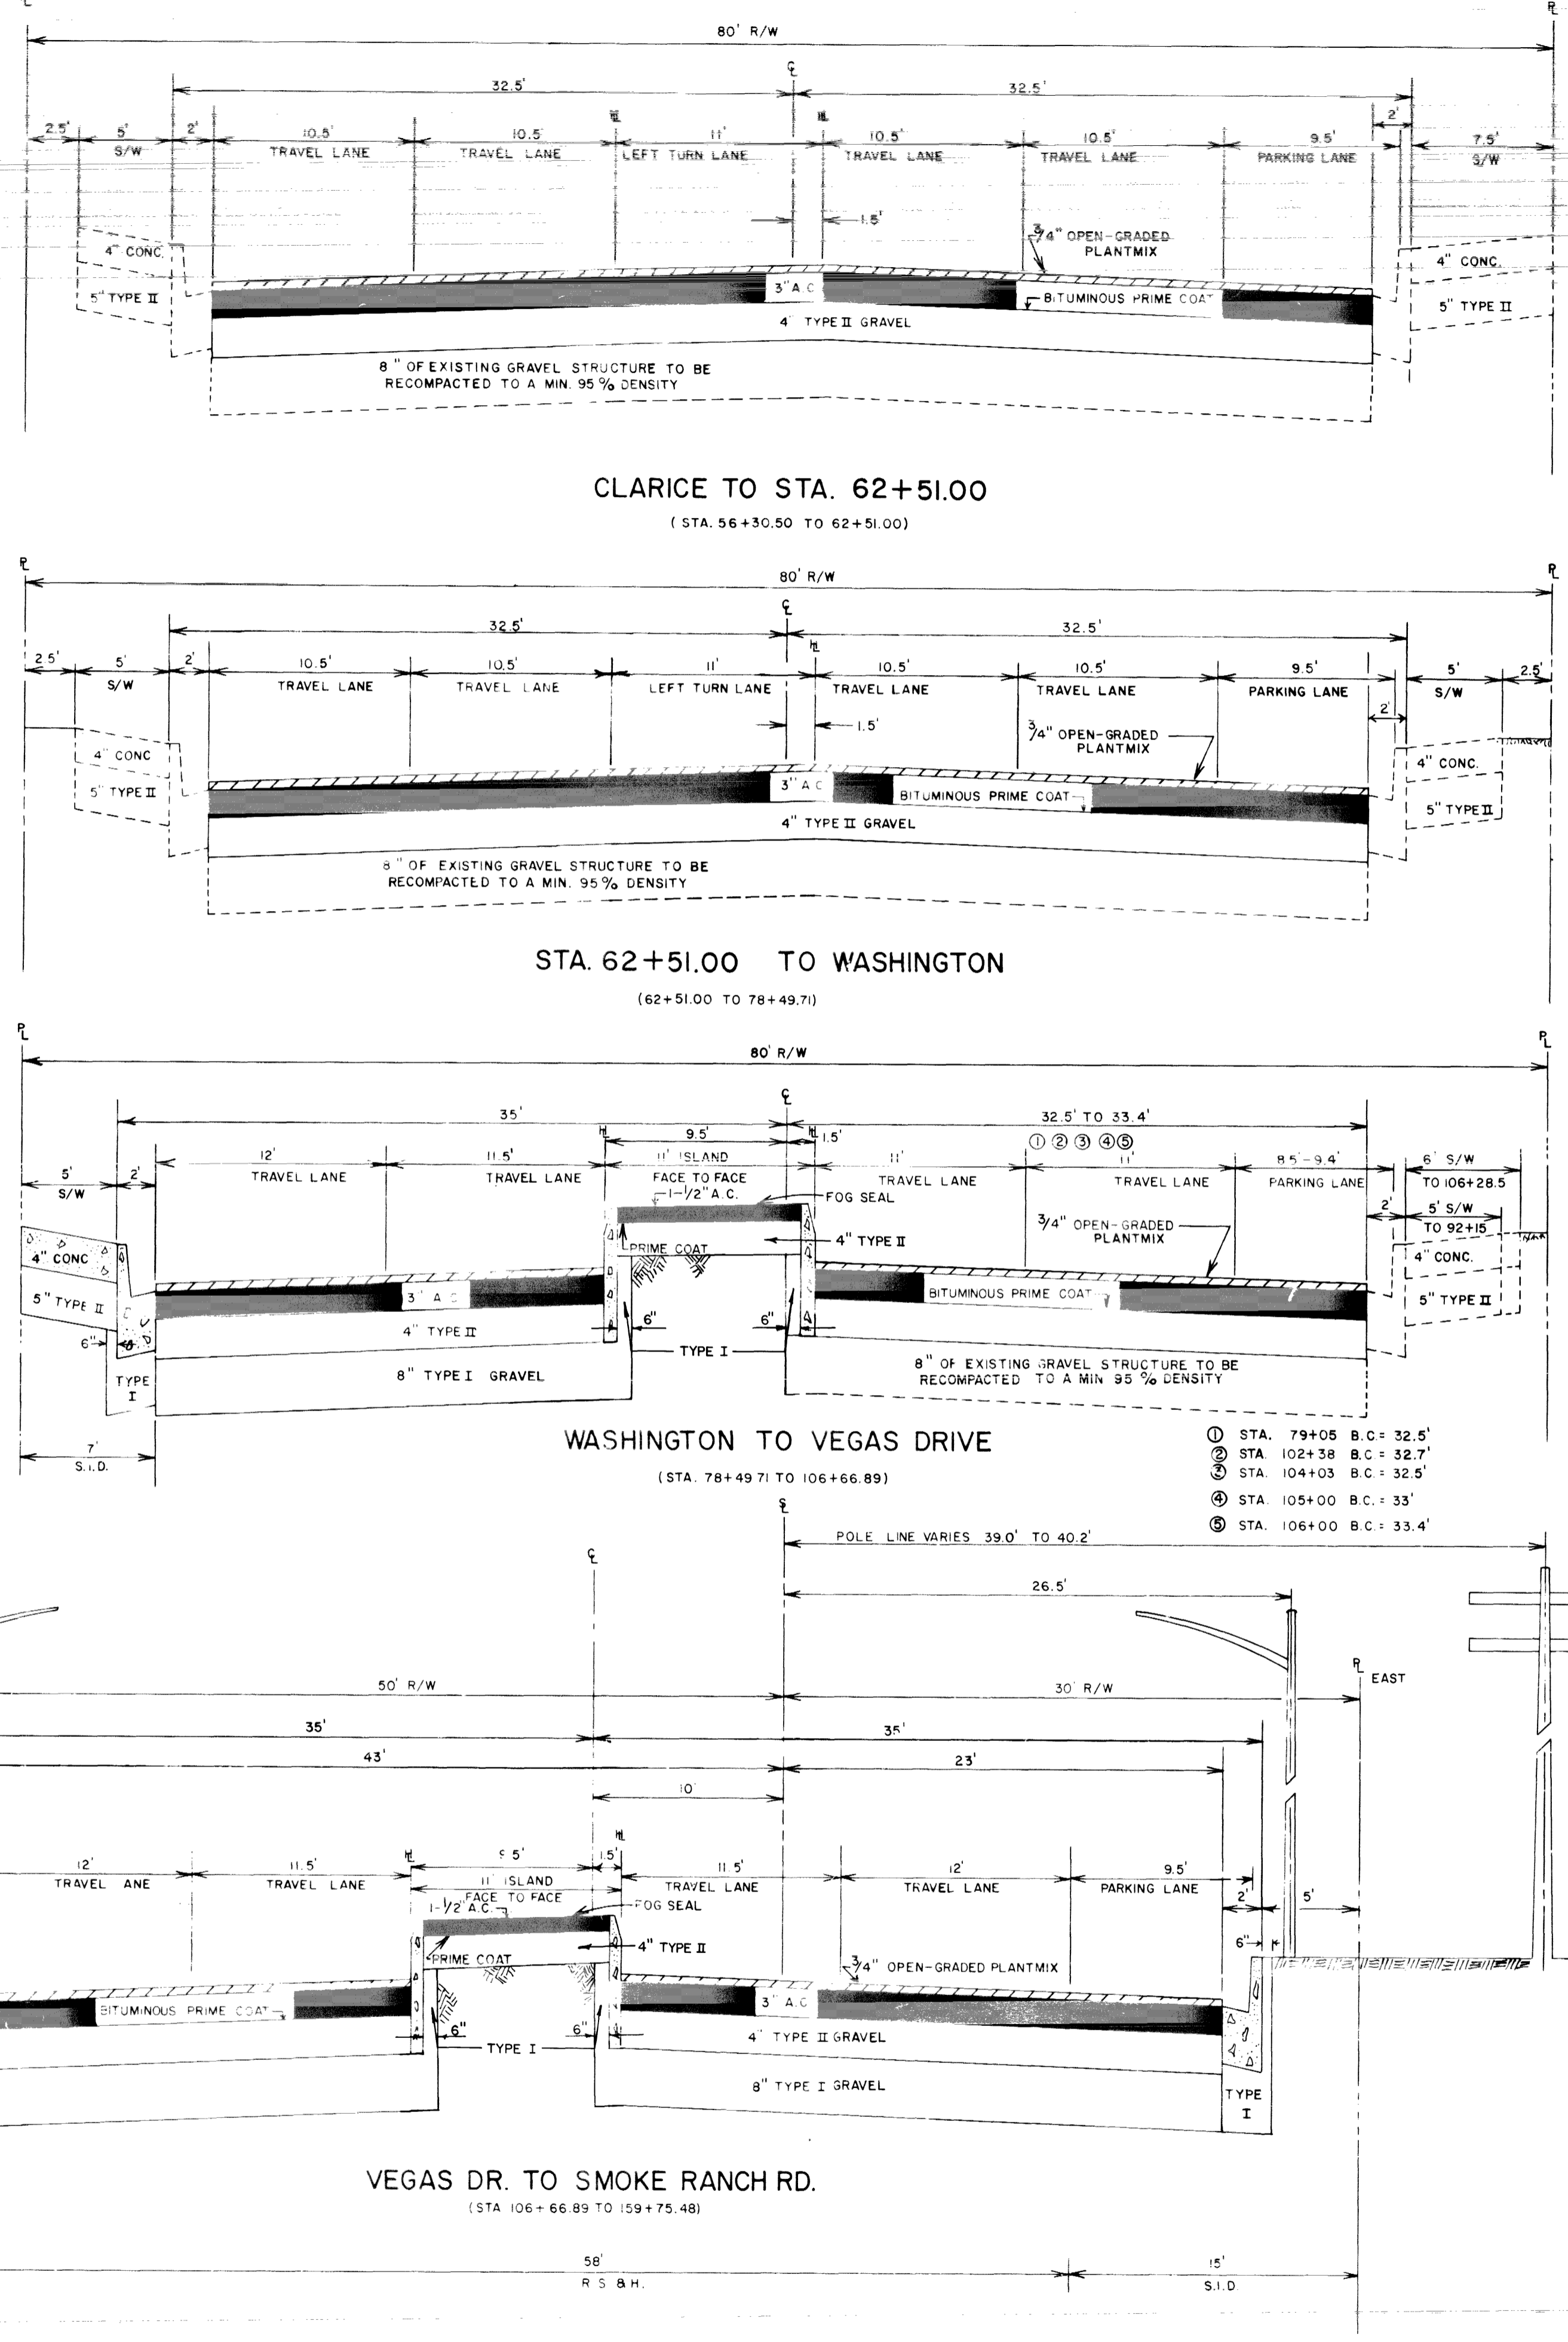

ALTA TO ELTON
(STA. 26+08.84 TO 46+70.00)
STATE HIGHWAY CONSTRUCTION
(STA. 46+70.00 TO STA. 56+04.95)

CLARICE TO STA. 62+51.00
(STA. 56+30.50 TO 62+51.00)

STA. 62+51.00 TO WASHINGTON
(62+51.00 TO 78+49.71)

WASHINGTON TO VEGAS DRIVE
(STA. 78+49.71 TO 106+66.89)

VEGAS DR. TO SMOKE RANCH RD.
(STA. 106+66.89 TO 159+75.48)

Revisions	W.O. no. 7694
Scale (V) 1"=11'	Date
Scale (H) 1"=6'	Design by L.J. ROHN
Fid. bk. no. 74-98A	Drawn by E.E. HUNT
Approved by the Director of Public Services	Date
Engineering Design Division	TYPICAL SECTIONS
Department of Public Services	JONES BLVD. CHARLESTON BLVD TO SMOKE RANCH ROAD
107-V948A	3A

23615

FEB. 2, 1979

