
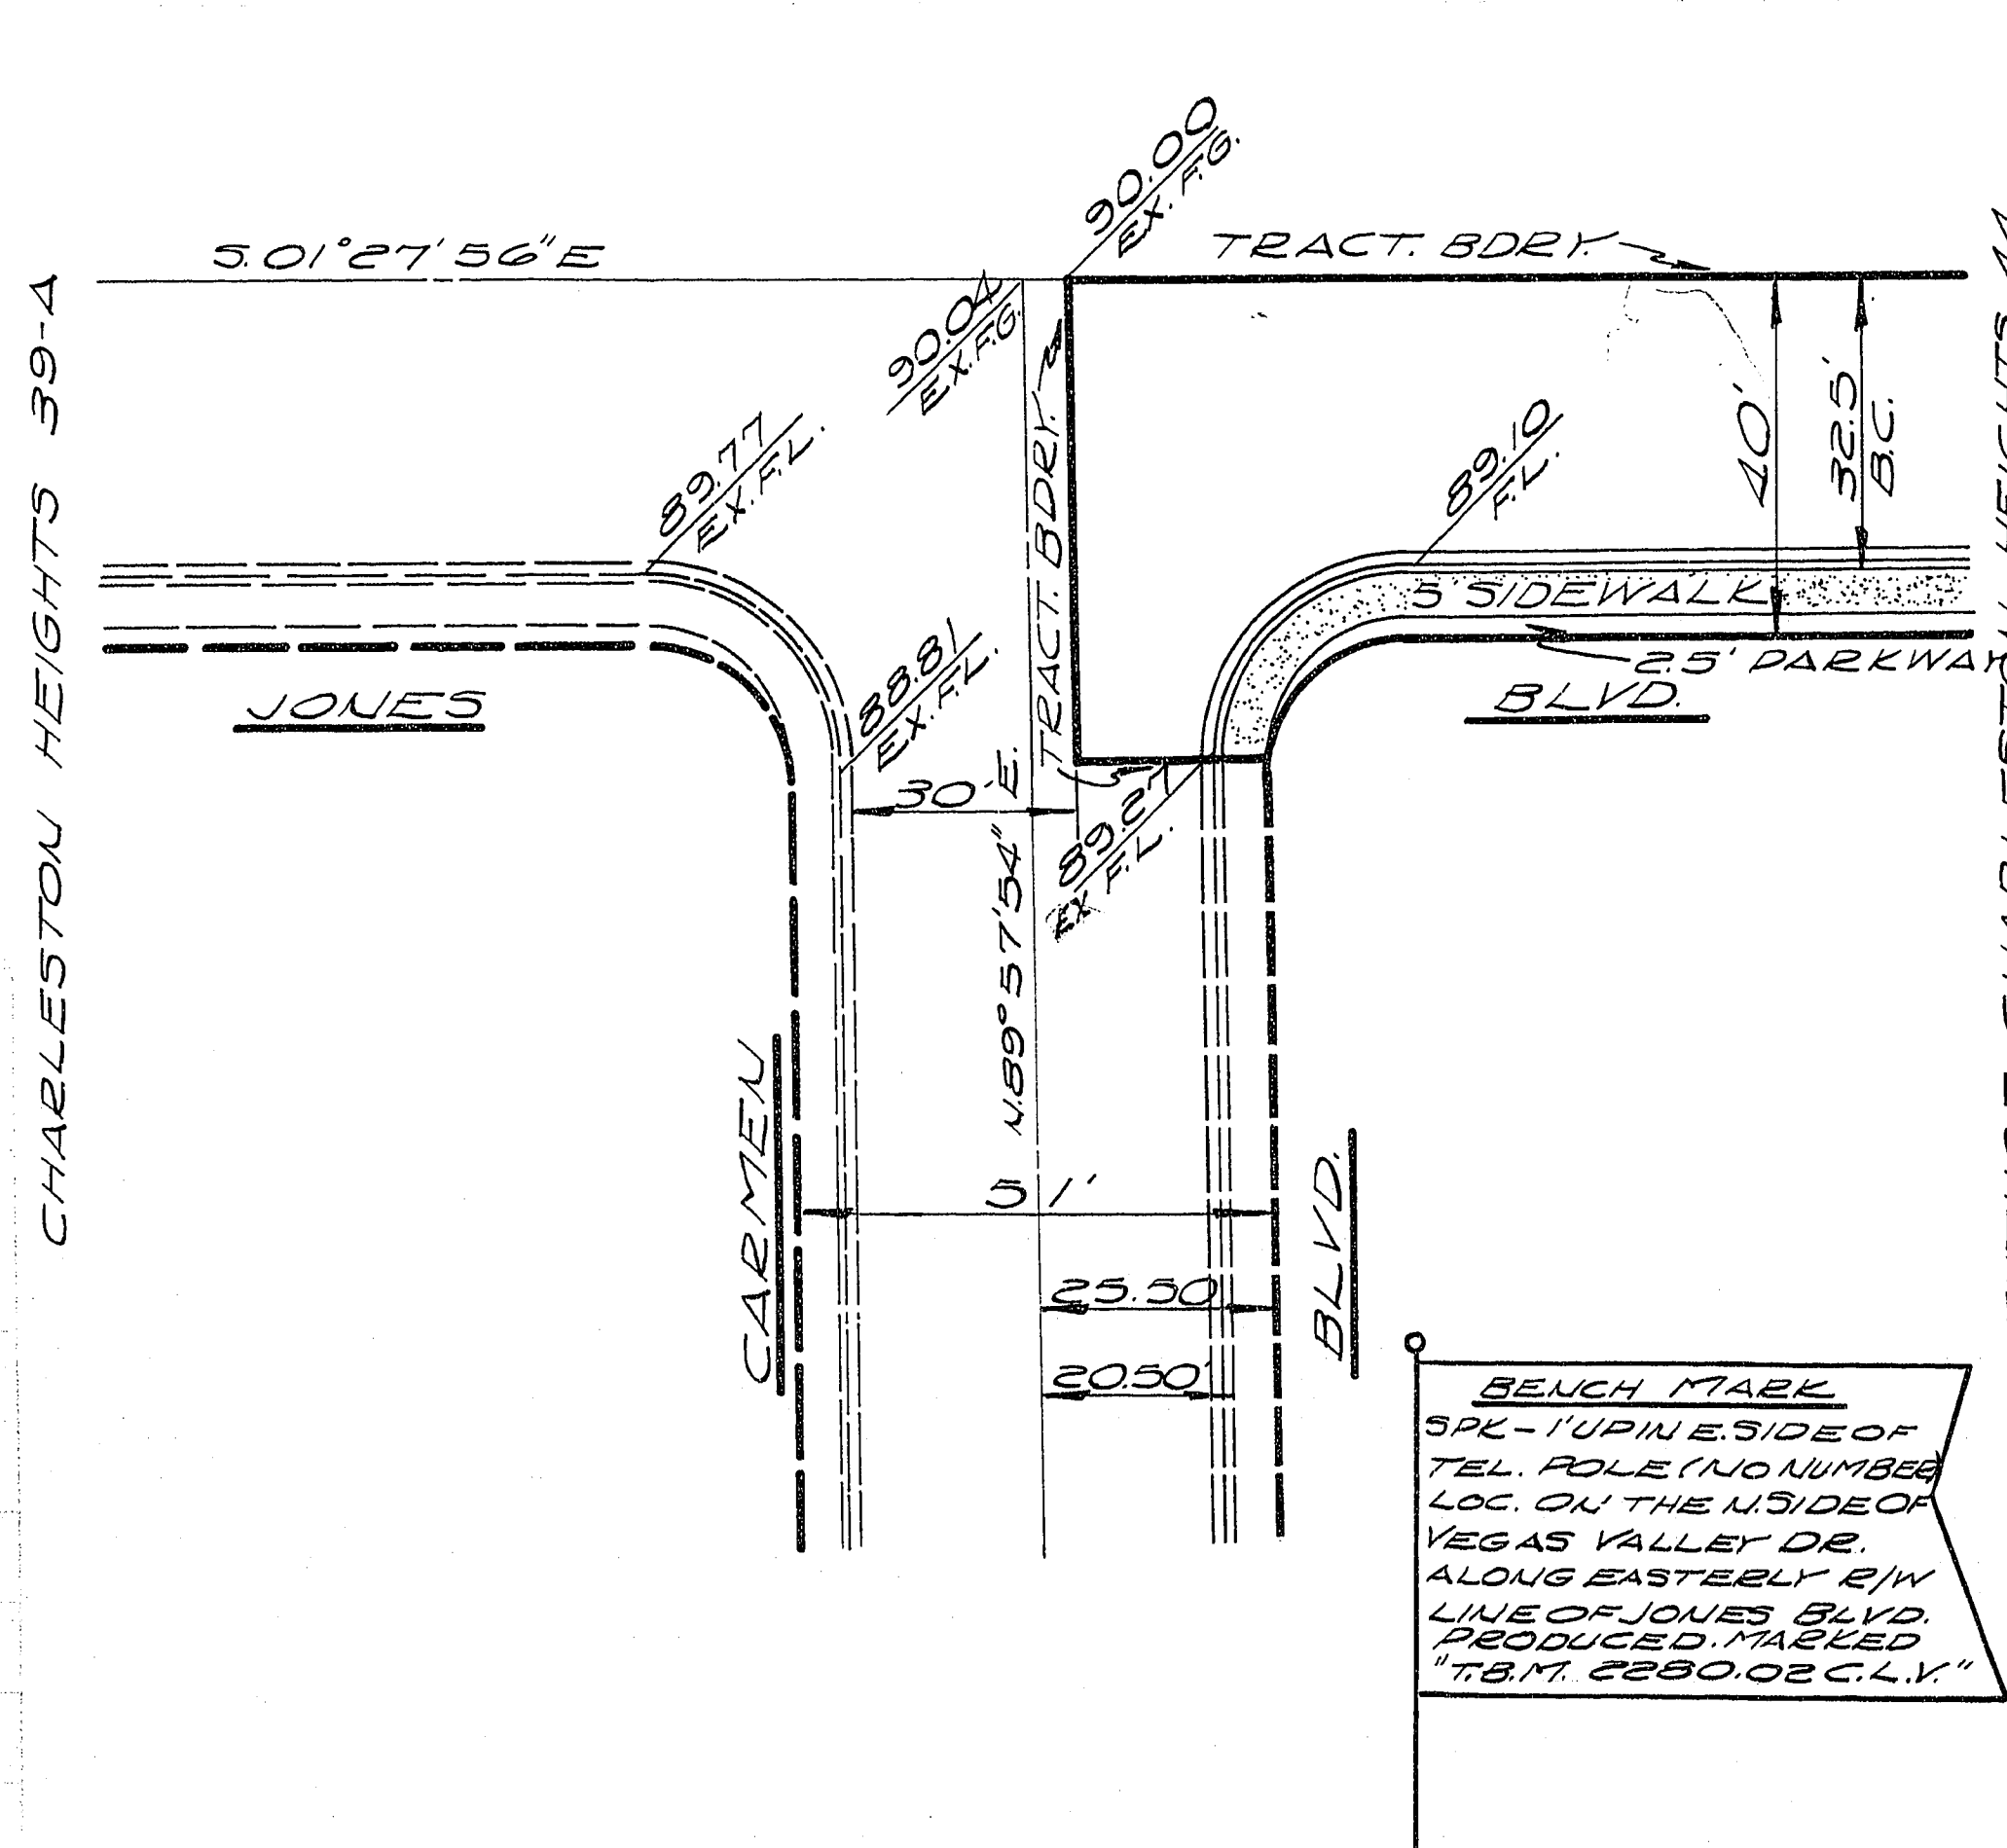
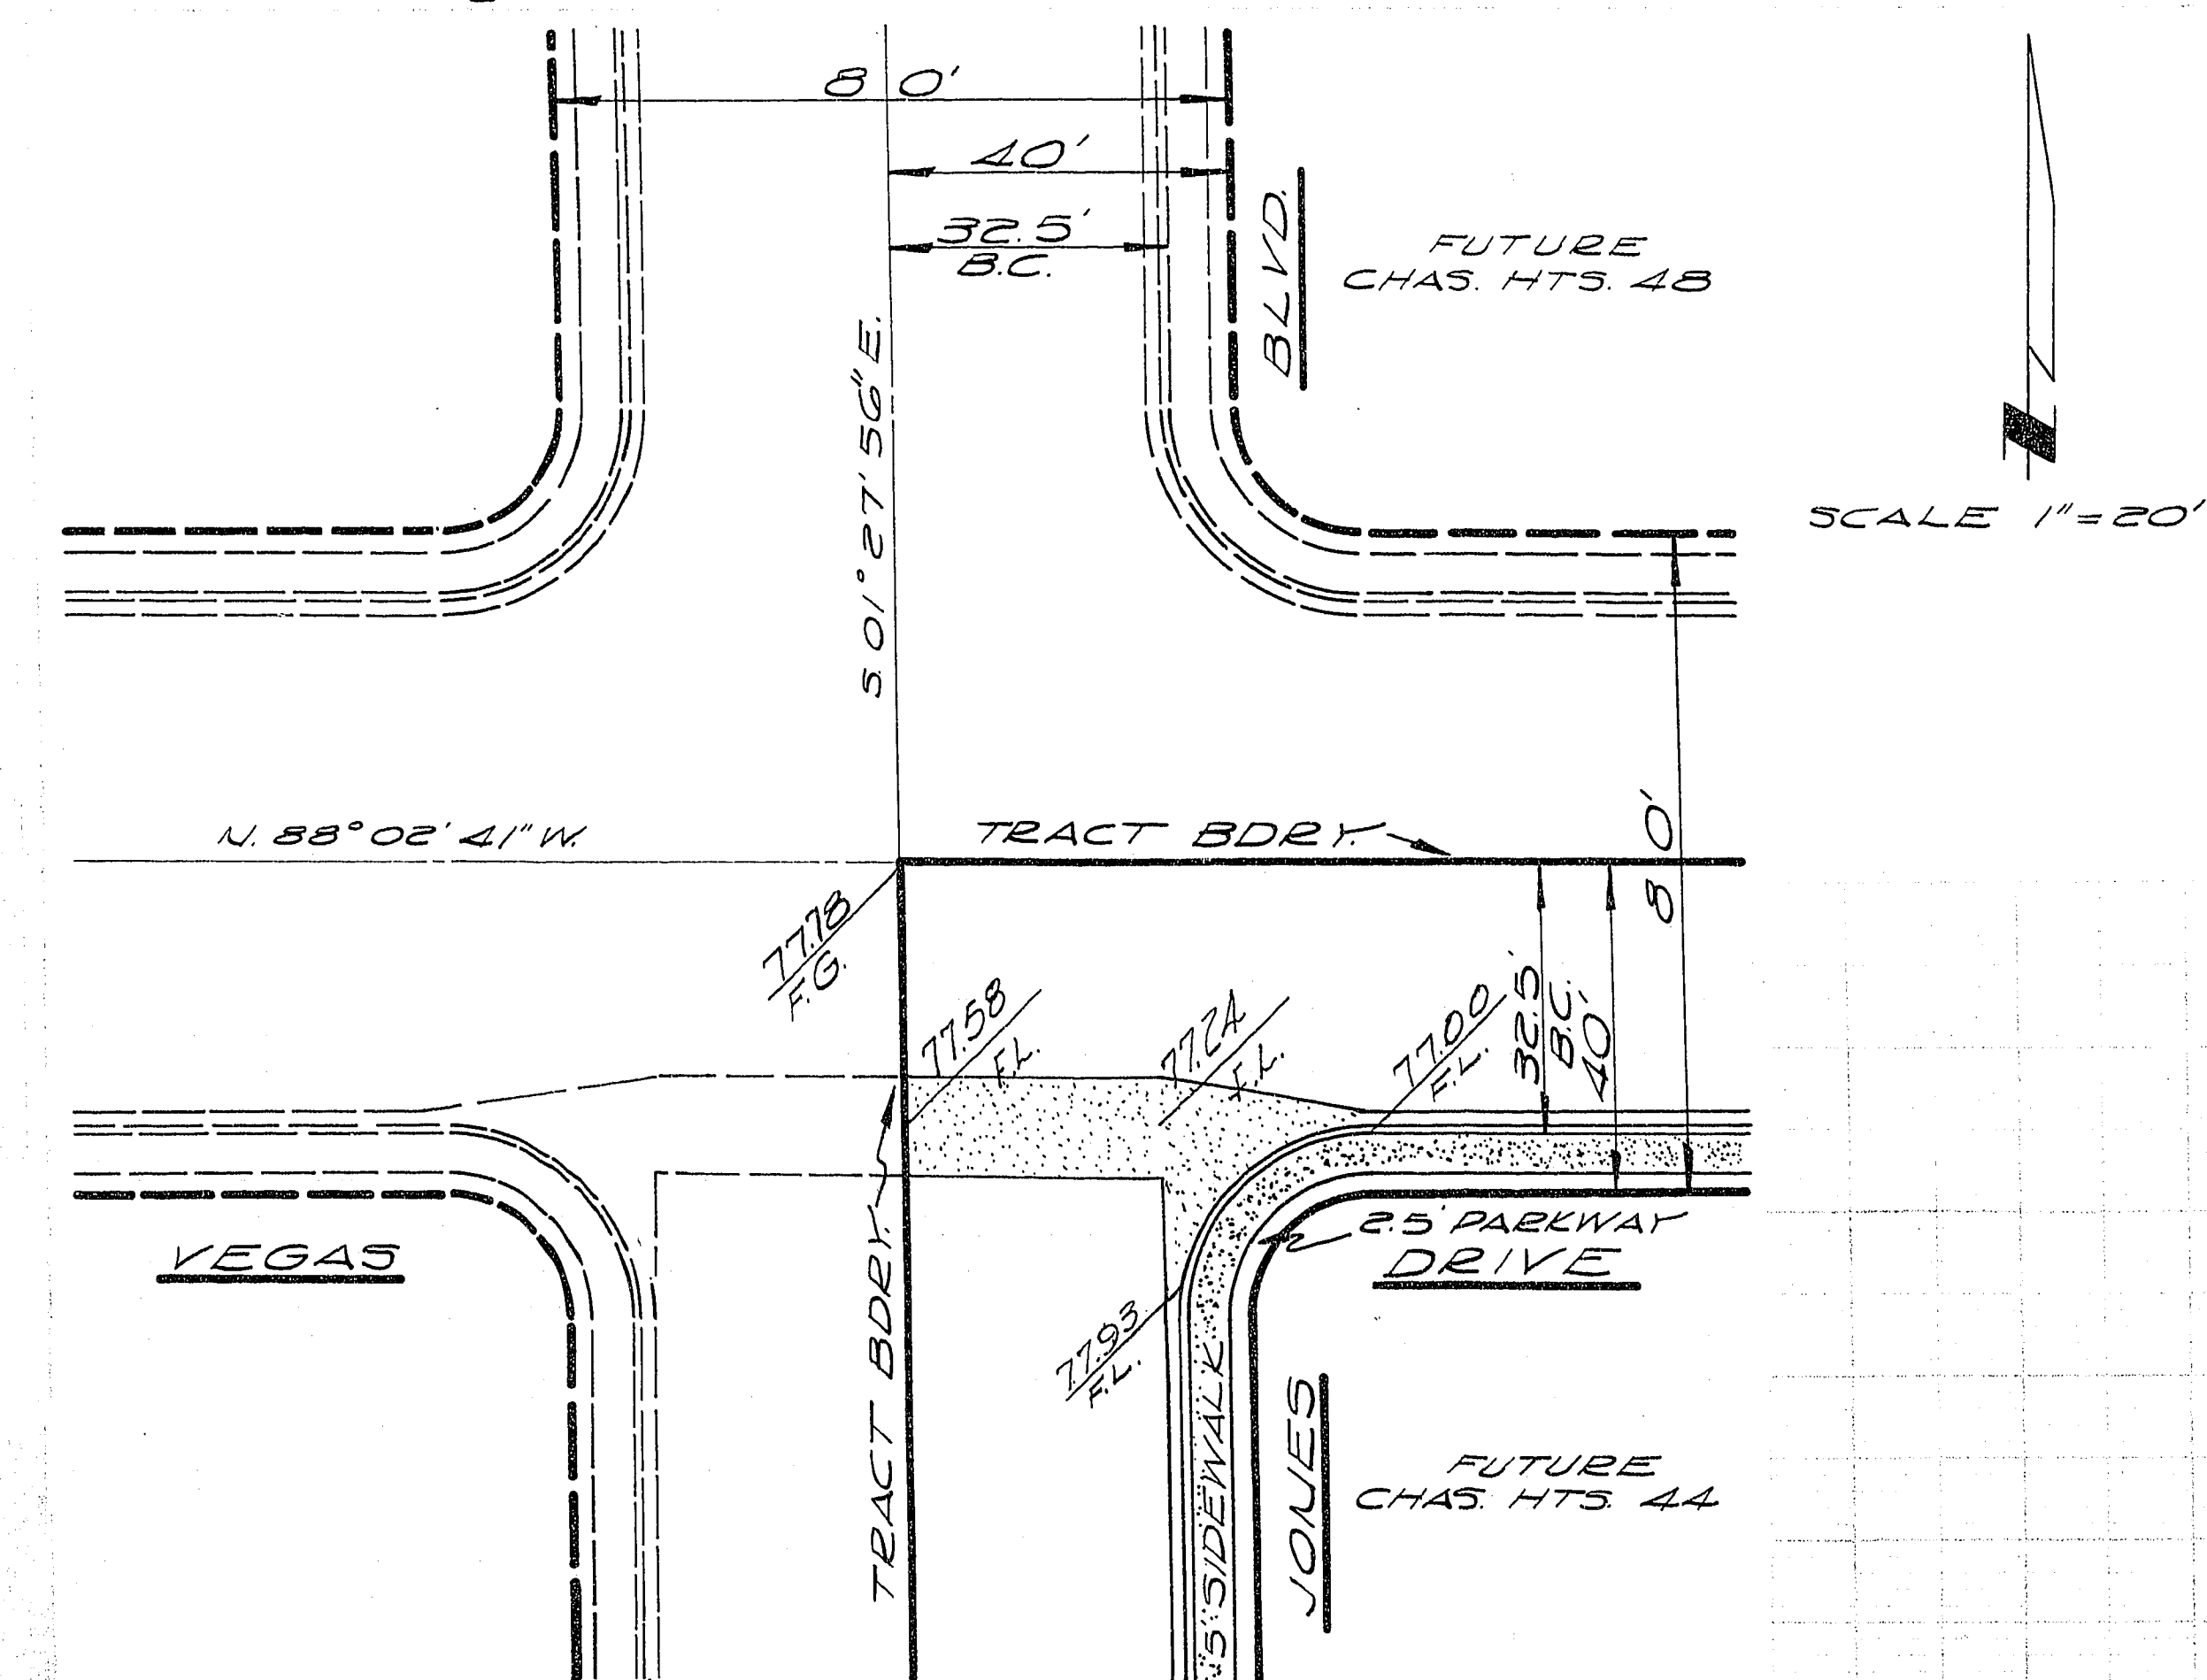


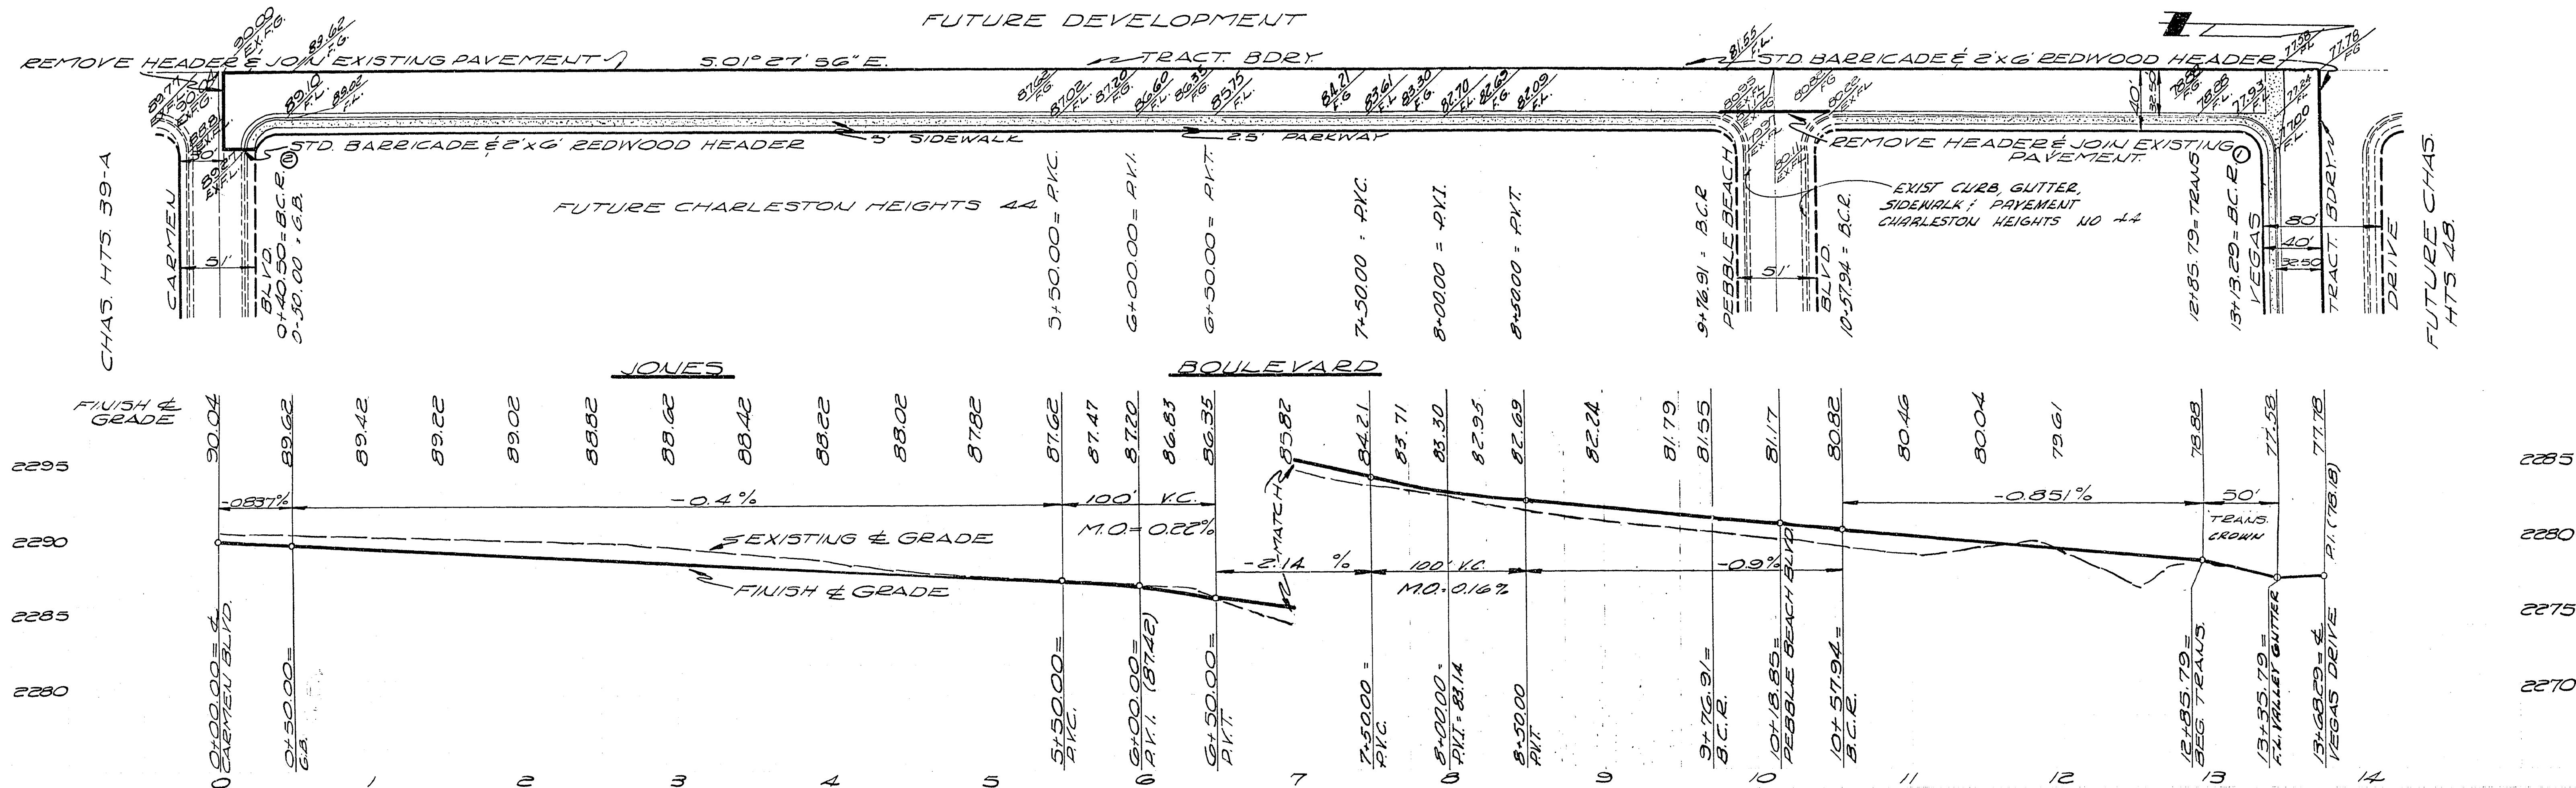

NOTE: SIDEWALKS NOT TO BE CONSTRUCTED AT THIS TIME.

SCALE 1" = 20'

ESTIMATED QUANTITIES

ITEM	QUANTITY	UNIT
2% AC. PAVING	8245	Sq. yd.
CURB & GUTTER	2352	L.F.
VALLEY GUTTER	550	Sq. ft.

APPROVALS

NAME	DATE
CITY ENGINEER	7-15-63
FIELD ENGINEER	7-10-63

REV.	DATE	DESCRIPTION	BY	APPROVED

IMPROVEMENT PLAN FOR E. 1/2 JONES BLVD. & SO. 1/2 VEGAS DR. FROM CARMEN BLVD. TO SAYLOR WAY.

STREET PLAN & PROFILE

SCALE: HORIZ. 1" = 50', VERT. 1" = 5'

DESIGNED	WESTERN ENGINEERS, INC.	SHEET
DRAWN	L.S. LAS VEGAS, NEVADA	1
CHECKED	APPROVED	2

58-6-58 1074-1040-39A