



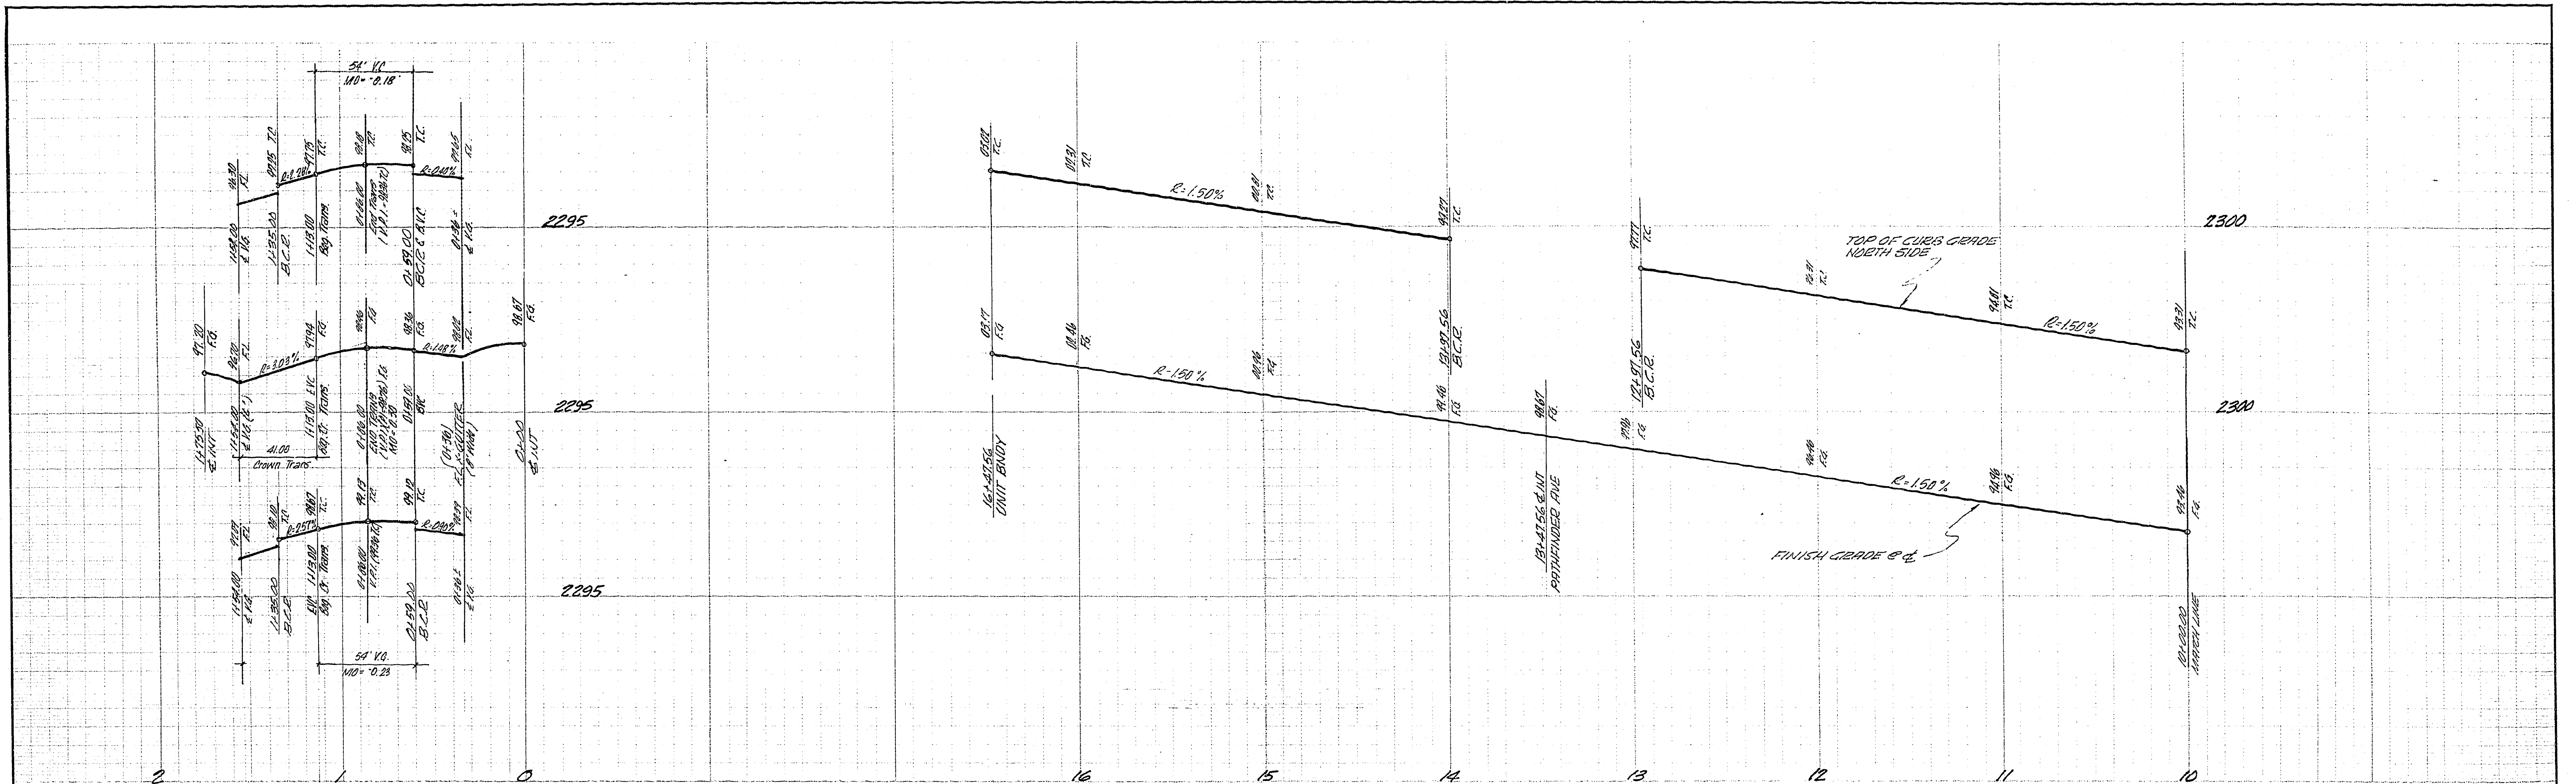


OLD TRAIL RD
SEE SHEET 4

VEGAS DR
SEE RIGHT HEREON

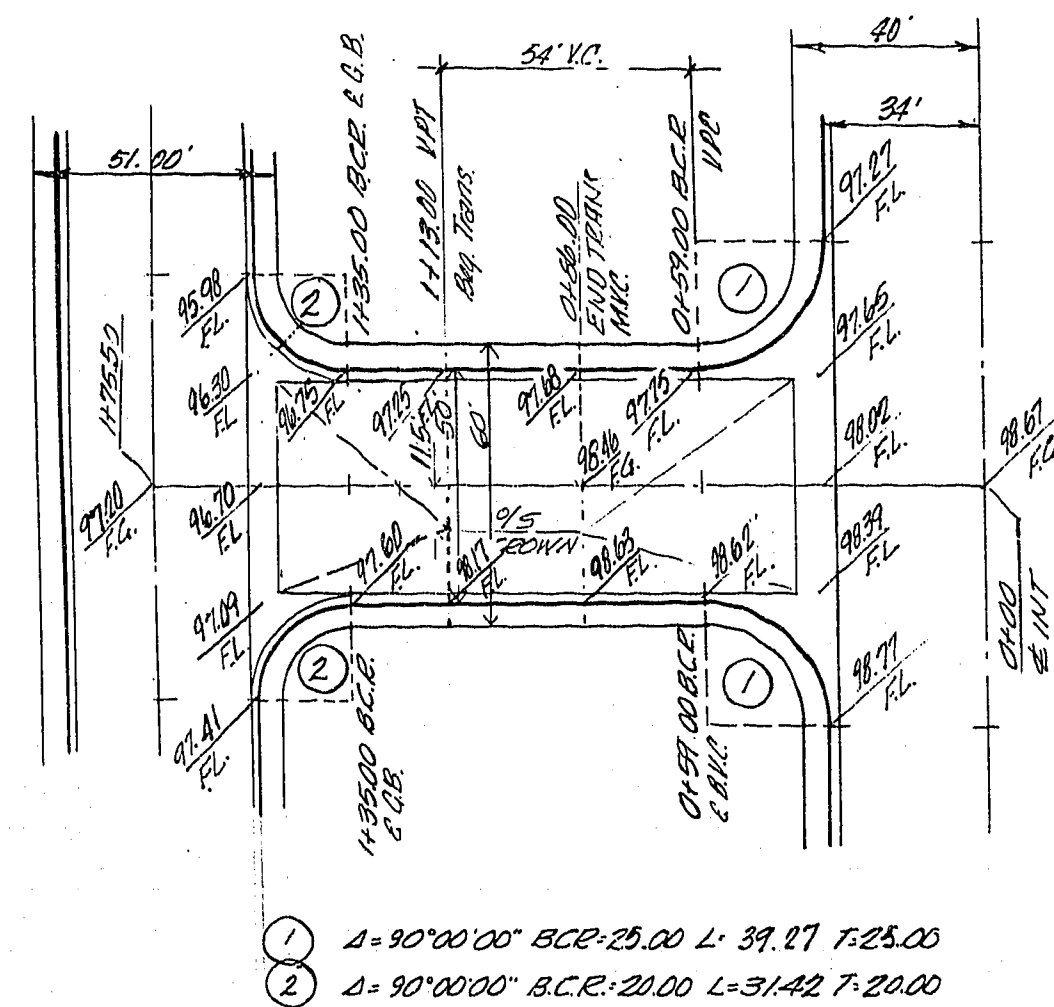

— PATH FINDER AVE —

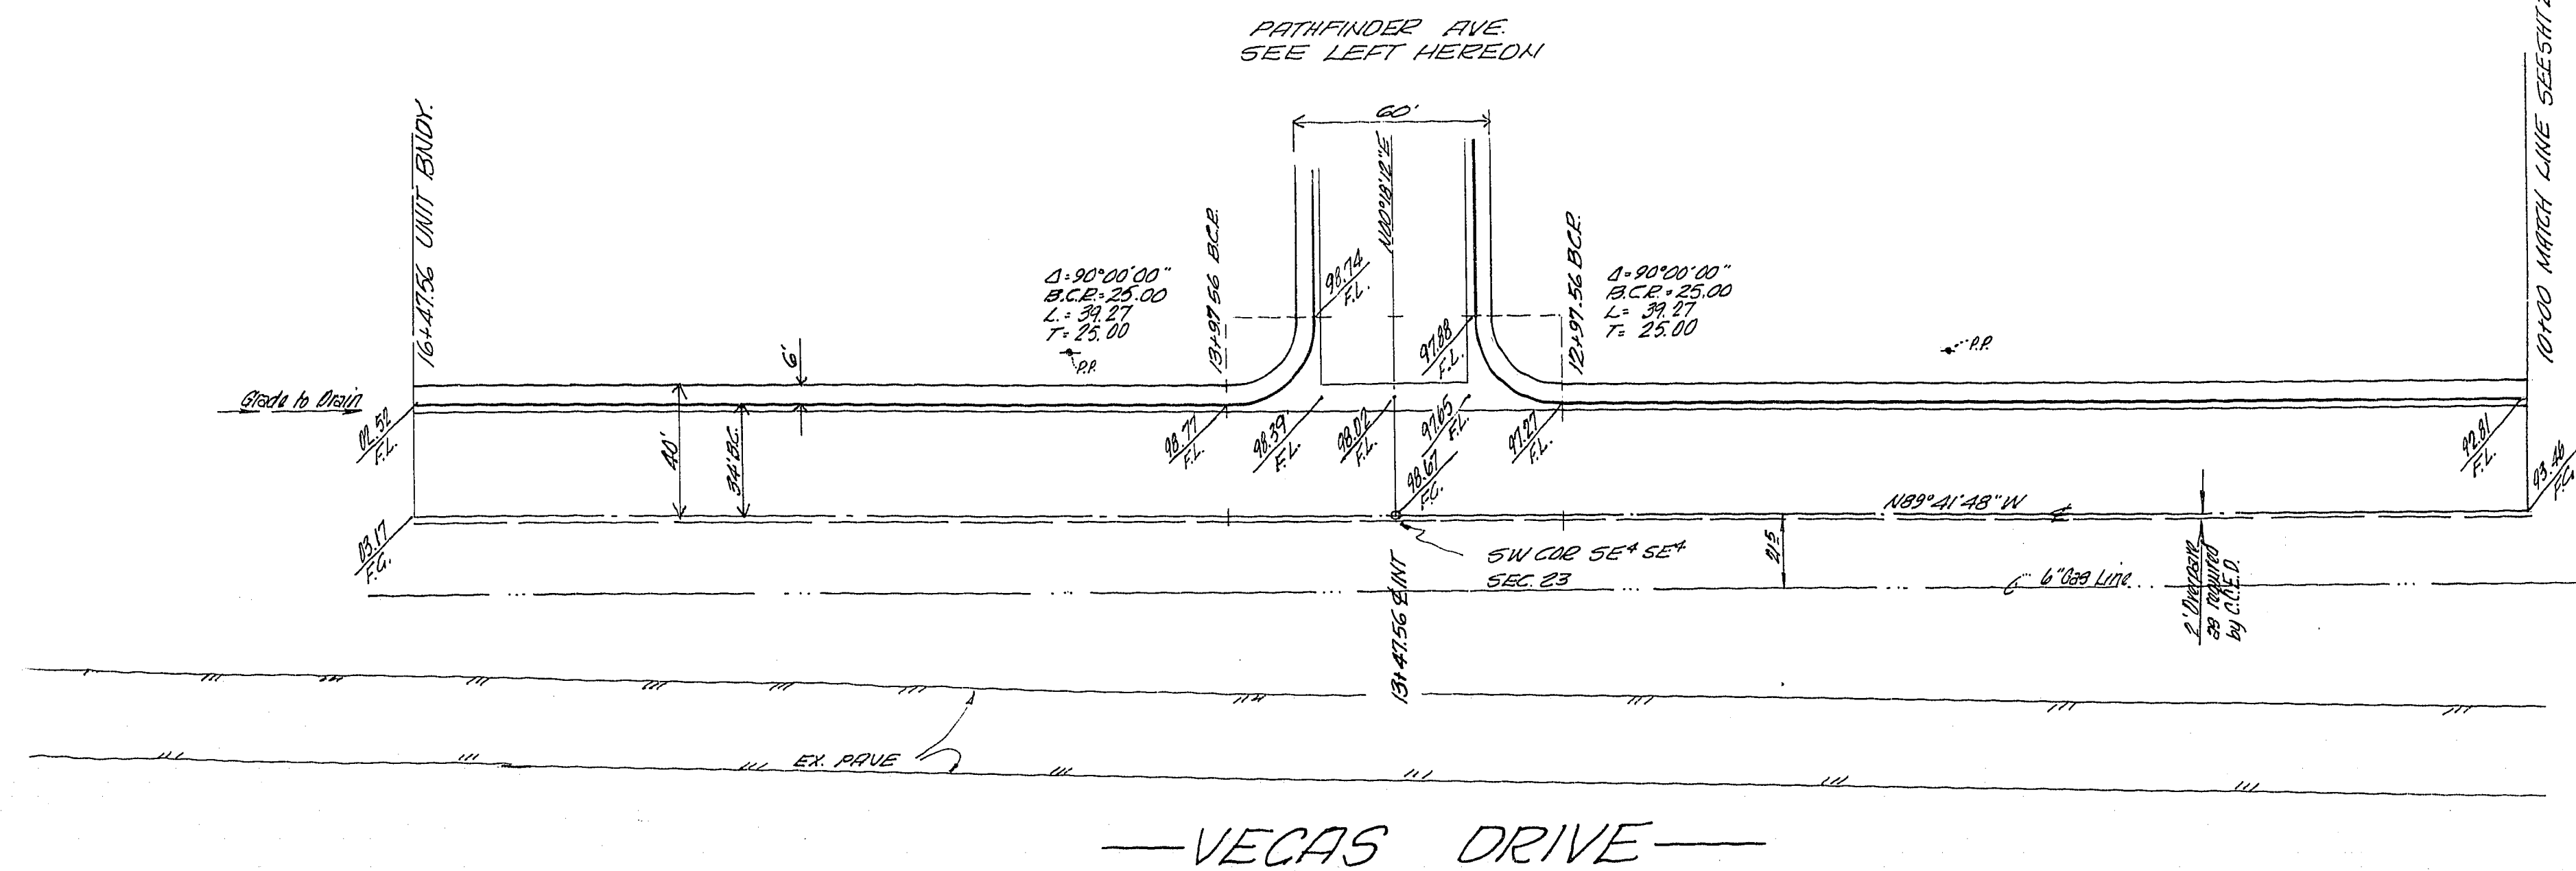

— VEGAS DRIVE —

Approvals:
William J. Pines 11/19/70
 City Engineer Date
Robert A. Wilson 11-19-70
 Field Operations Engr. Date

VTN CONSULTING ENGINEERS • PLANNERS 2209 PARADISE ROAD, LAS VEGAS, NEVADA 89105 (702) 735-0227				
KINGSWOOD ESTATES UNIT 1 STREET PLAN & PROFILE PATHFINDER AVE. ~ VEGAS DR.				
SCALE:	WO. NO. 2380	DATE 11/18/70	SHEET	OF
HORIZ: 1" = 40'	DES. J.L.M.	REV. 6/18/70	3	14
VERT: 1" = 4'	CHK.	REV.		

1074-1925-1