
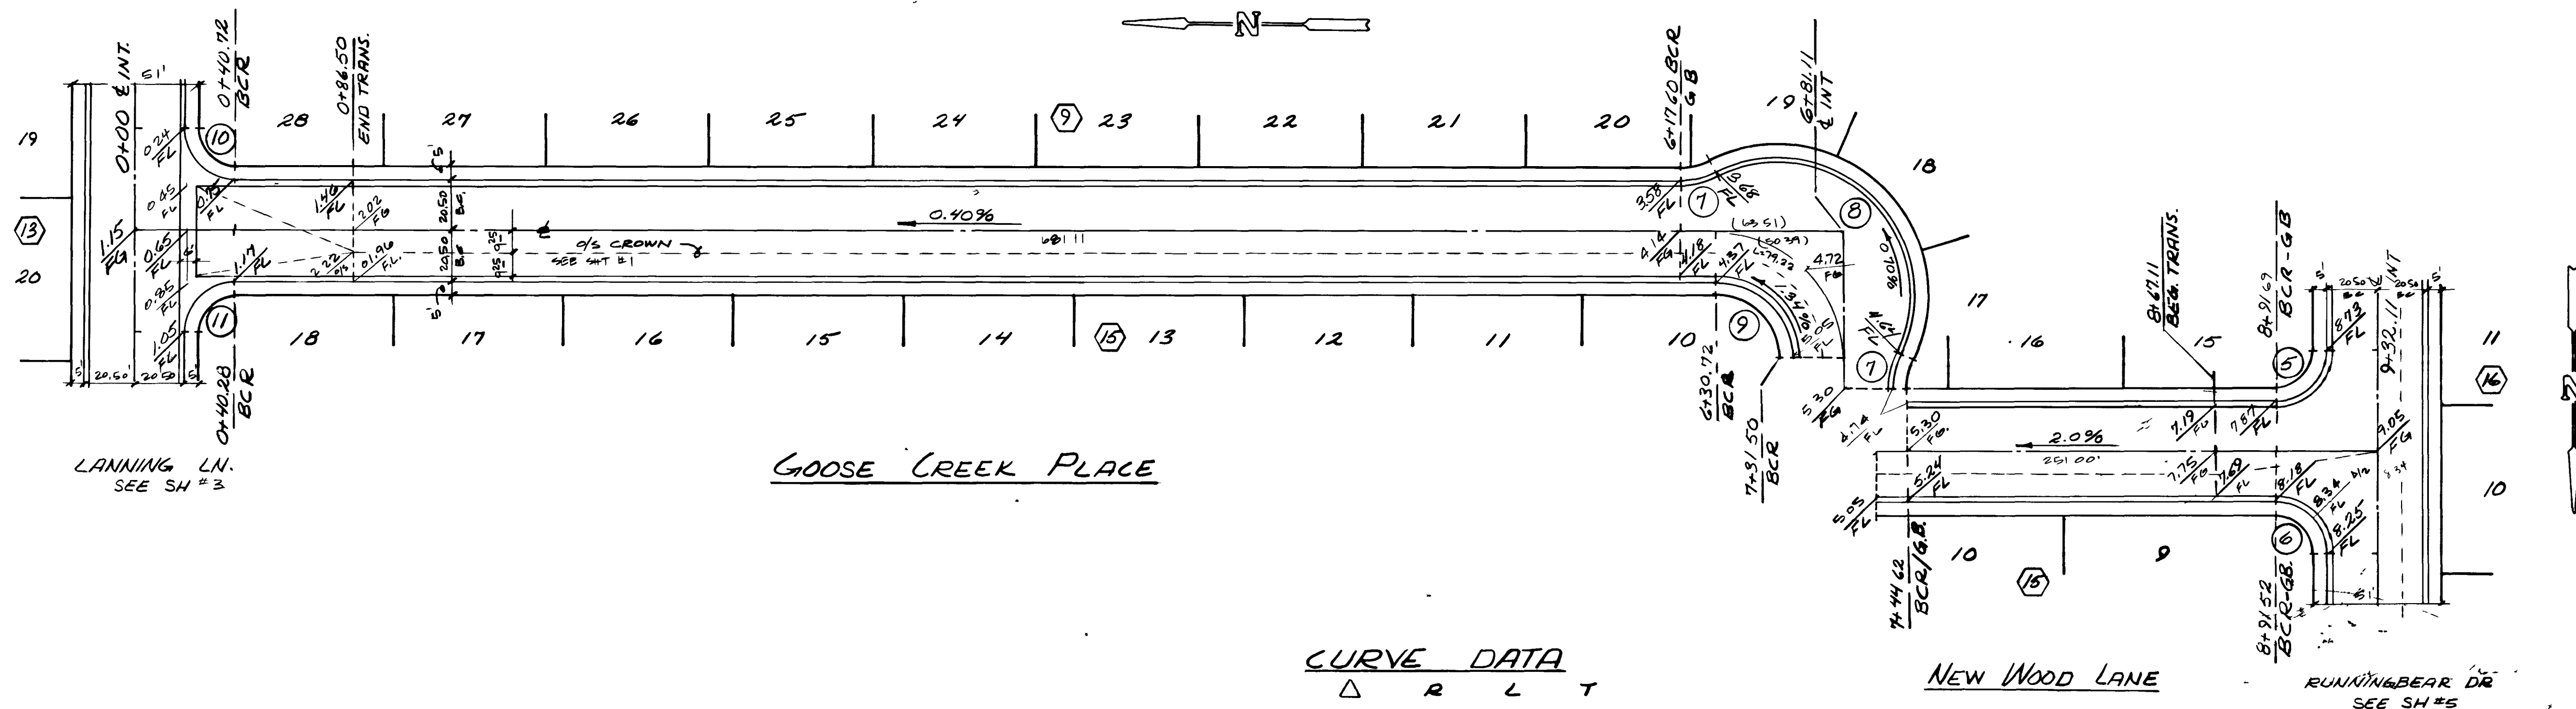


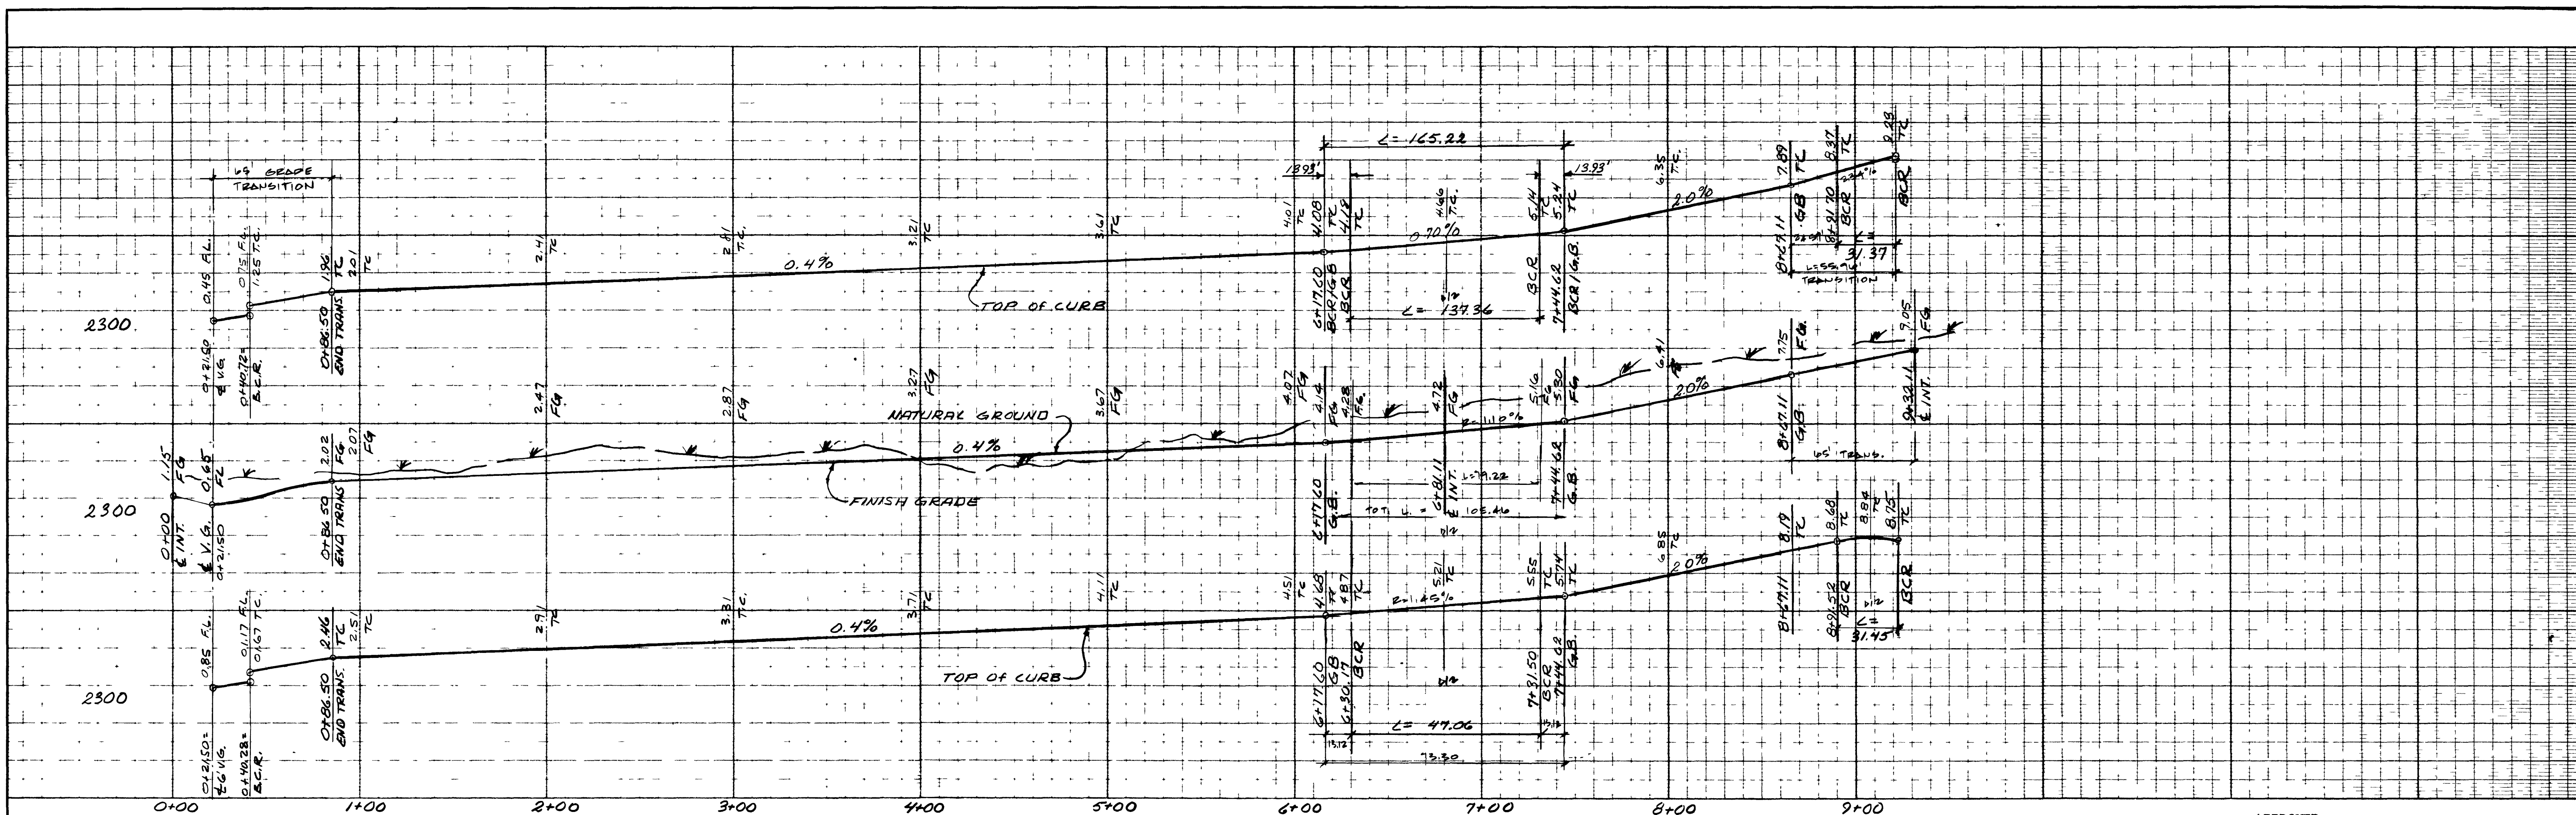

CURVE DATA



	Δ	R	L	T
5	89°52'46"	20.00	31.37	19.95
6	90°07'14"	20.00	31.45	20.04
7	26°37'17"	30.00	13.93	7.09
8	143°05'20"	35.00	137.36	164.81
9	89°52'46"	30.00	47.06	23.94
10	90°18'24"	20.00	31.51	20.10
11	89°41'36"	20.00	31.30	19.89

APPROVED
 CLV CITY ENGINEER
 CLV FIELD OPERATIONS ENGINEER
 CLV QUALITY CONTROL ENGINEER
 CLV TRAFFIC ENGINEER

SUBMITTED BY:
 JAMES L. MACFARLANE
 PE
 NEV CERT # 3572

vti CONSULTING ENGINEERS & PLANNERS 2200 PARADISE ROAD LAS VEGAS, NEVADA 89165 TEL: 75-0227			
KINGSWOOD ESTATES UNIT 5 STREET PLAN & PROFILE GOOSE CREEK PL. ~ NEW WOOD LANE			
SCALE:	WO NO. 2380-5	DATE 5/11/78	SHEET 11
HORIZ 1" = 40'	DES	REV	
VERT 1" = 4'	CHK	REV	

4232 17-7-06 1074-1925-5

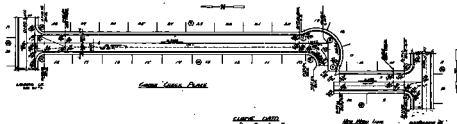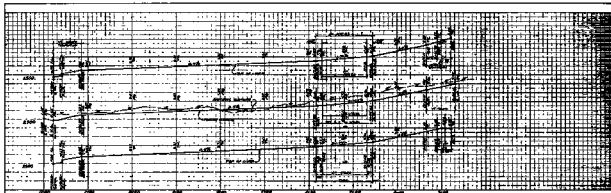







