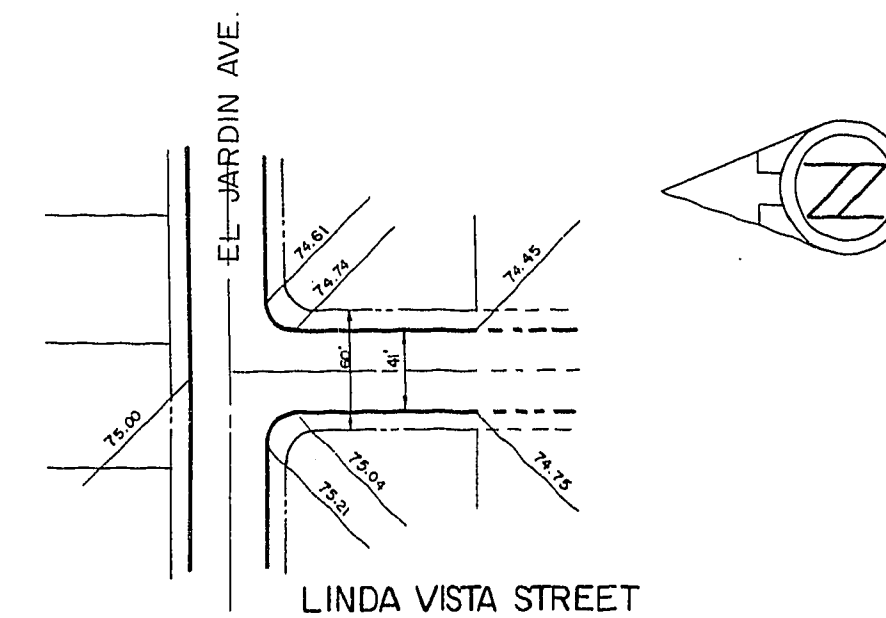
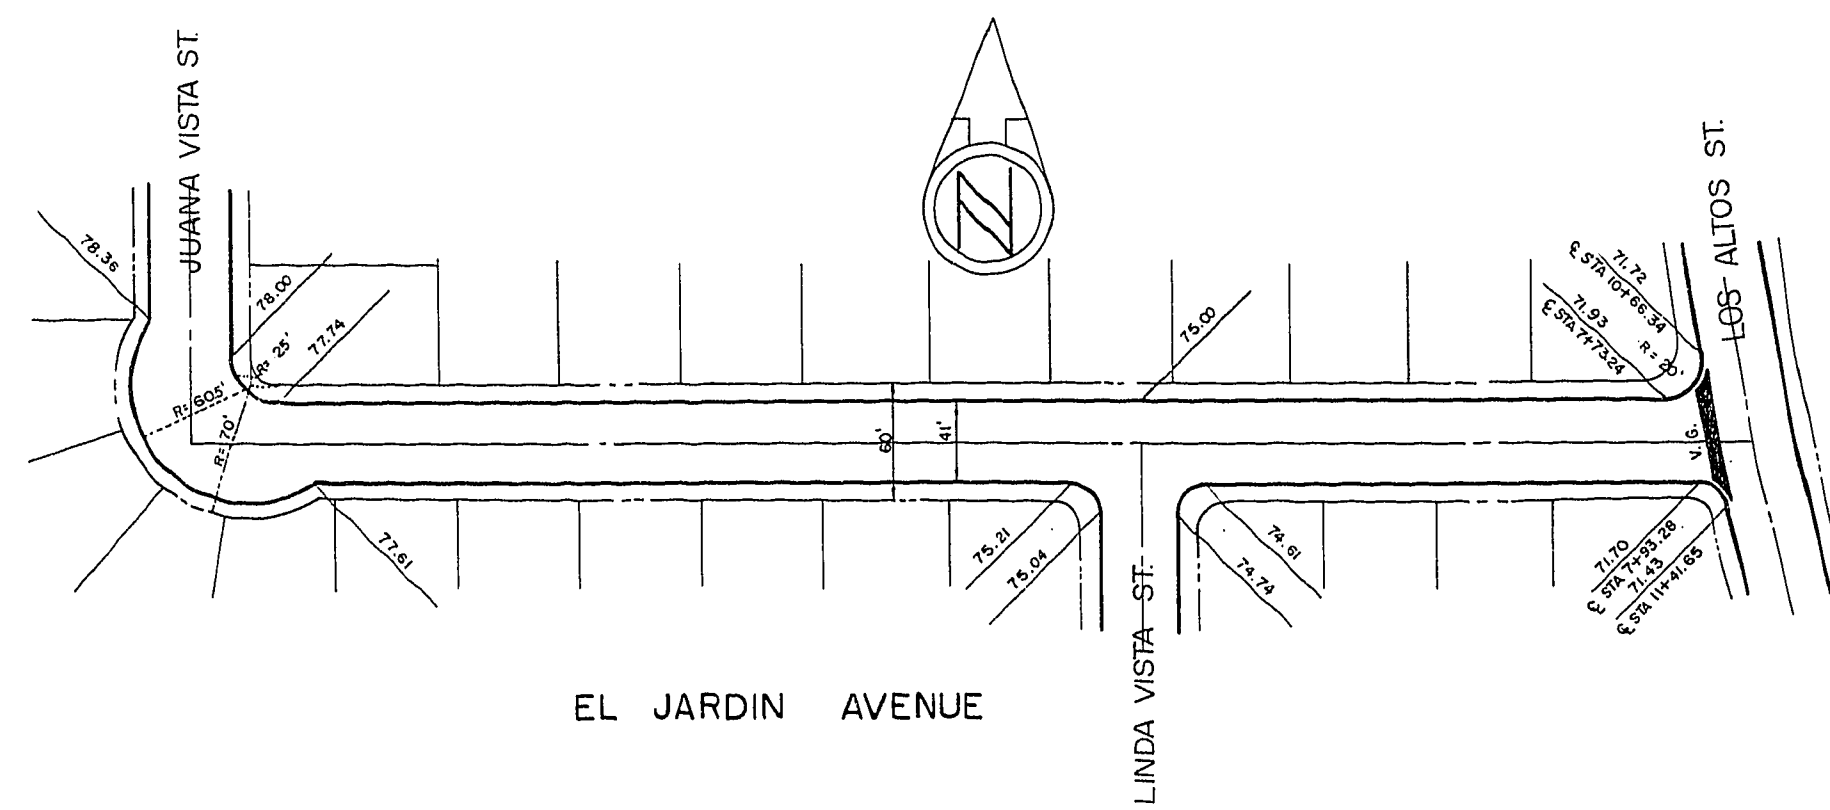
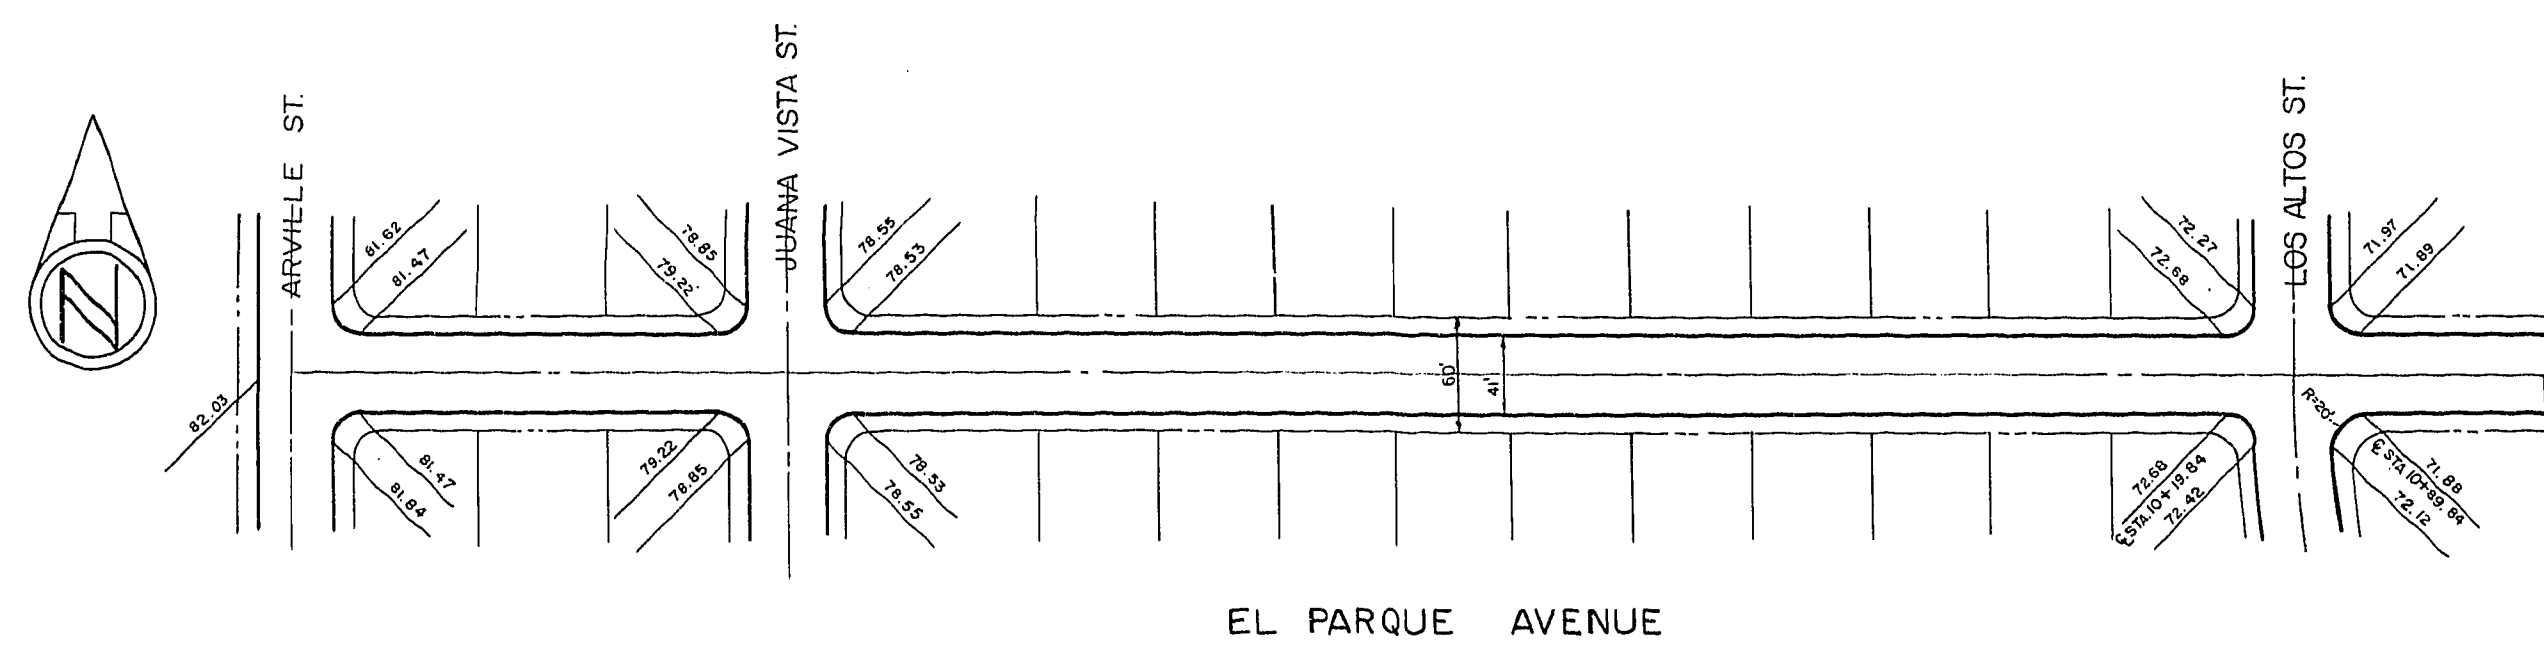
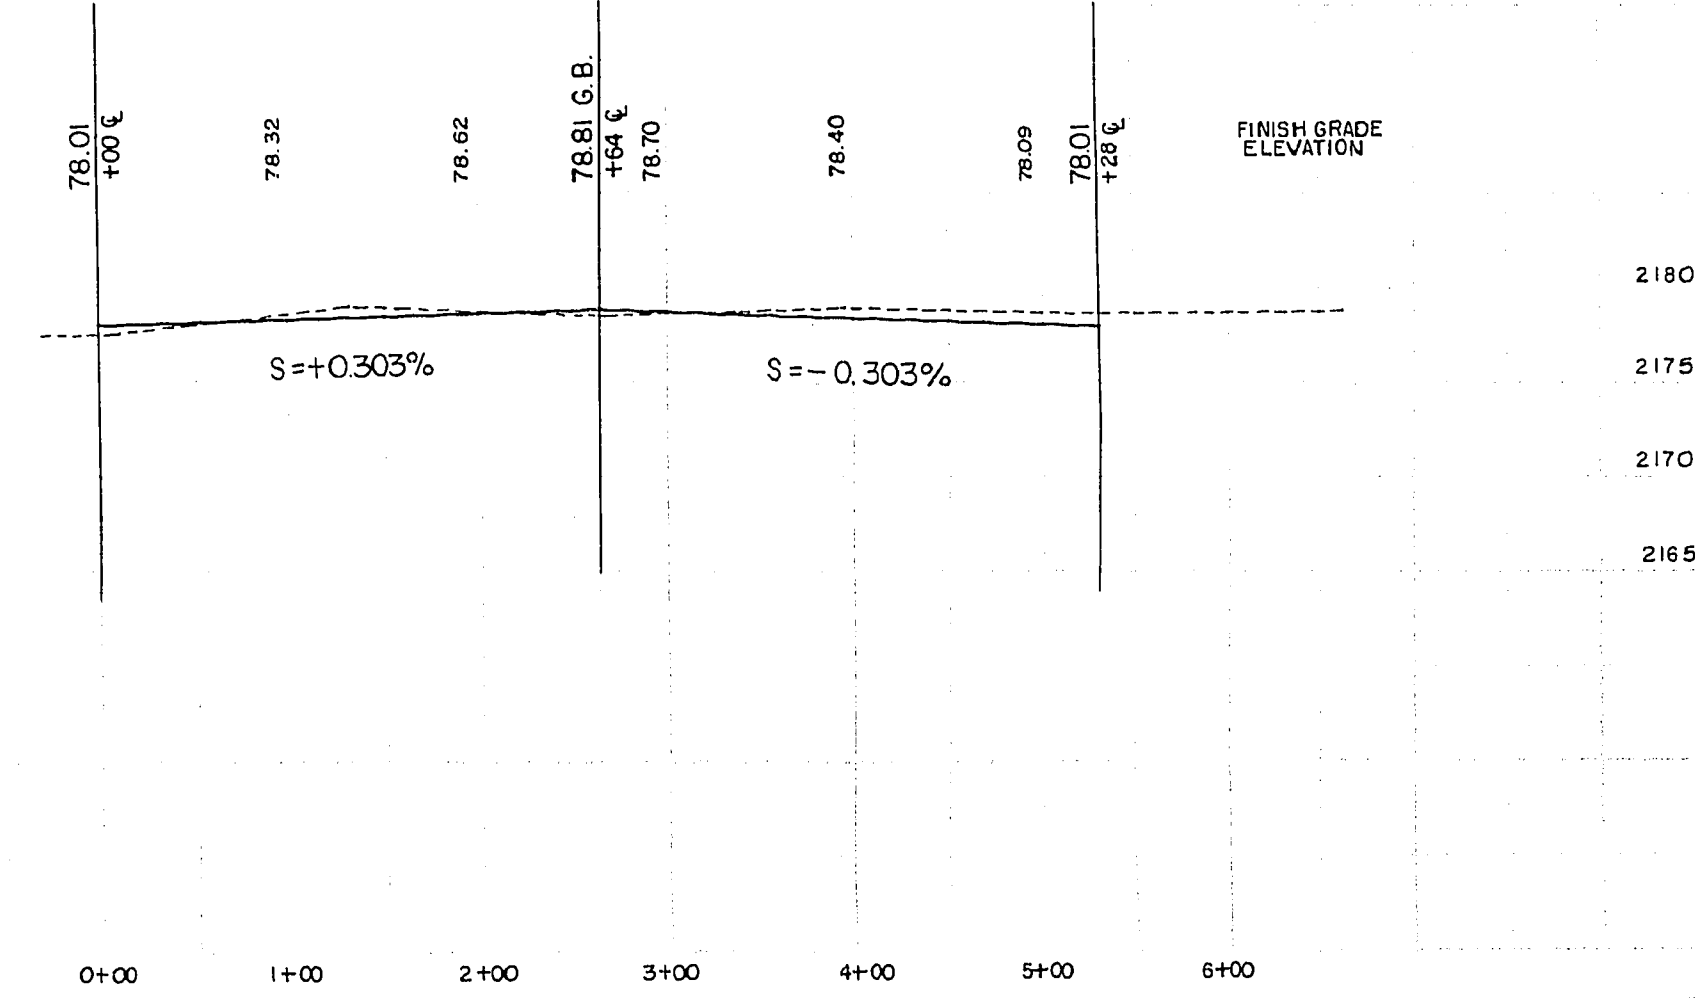
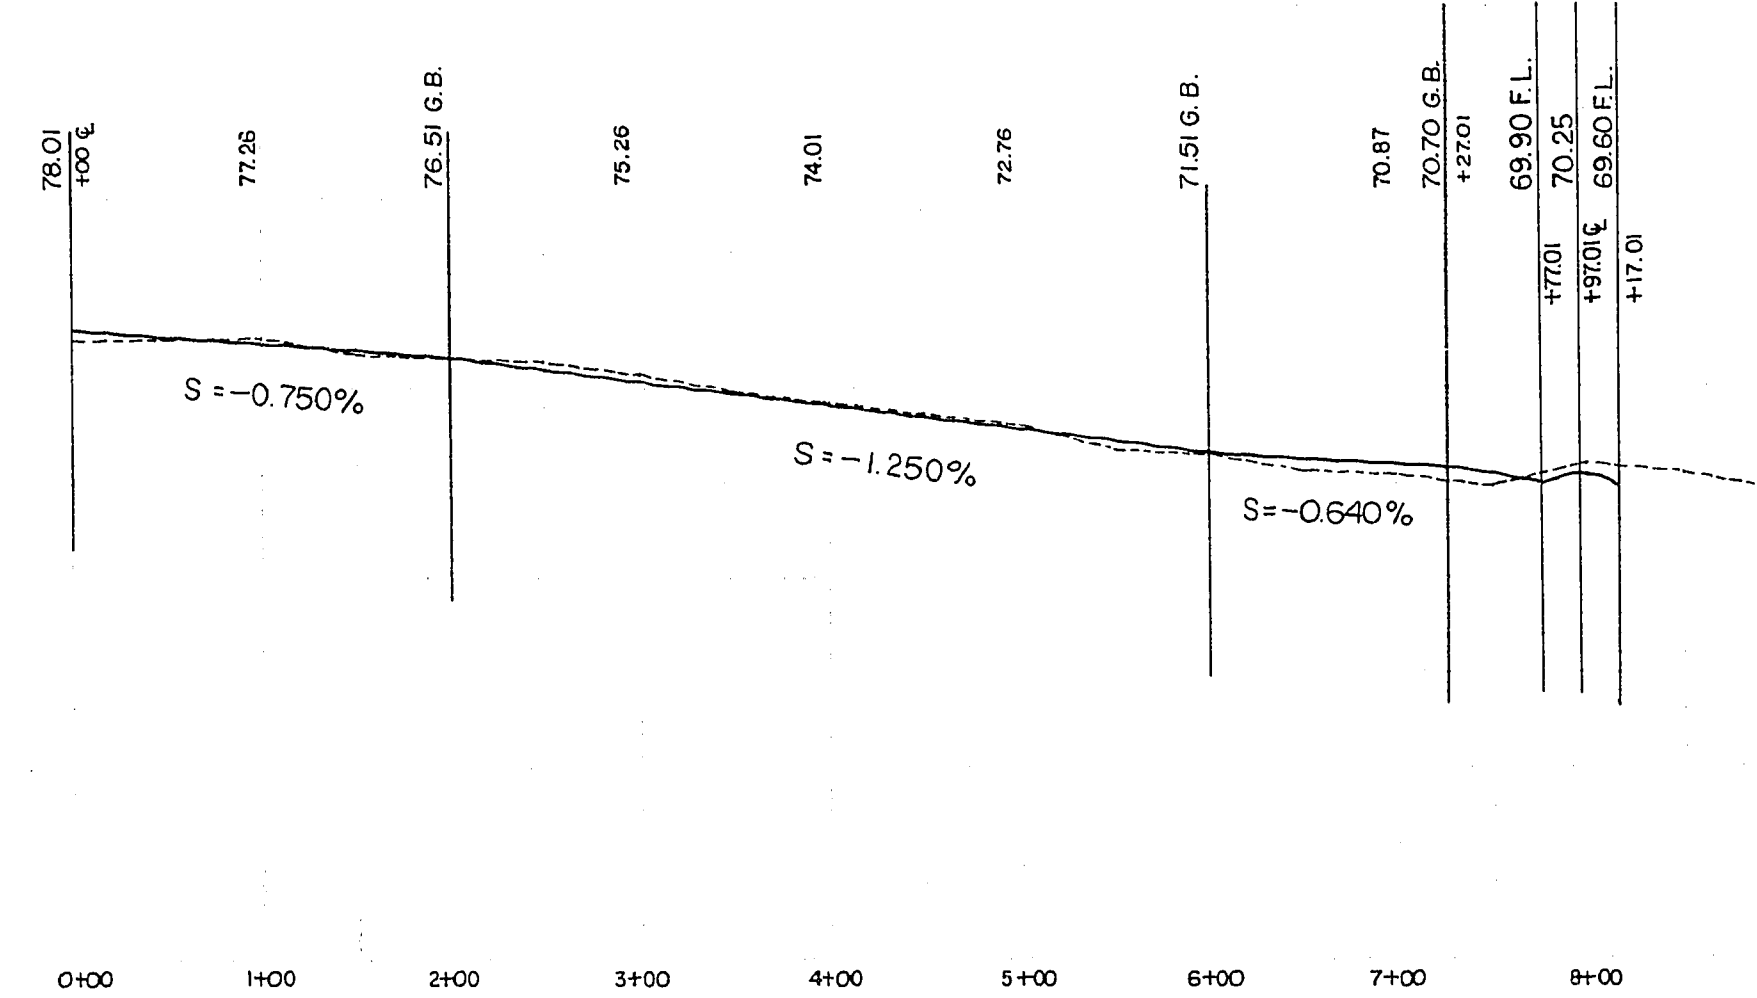
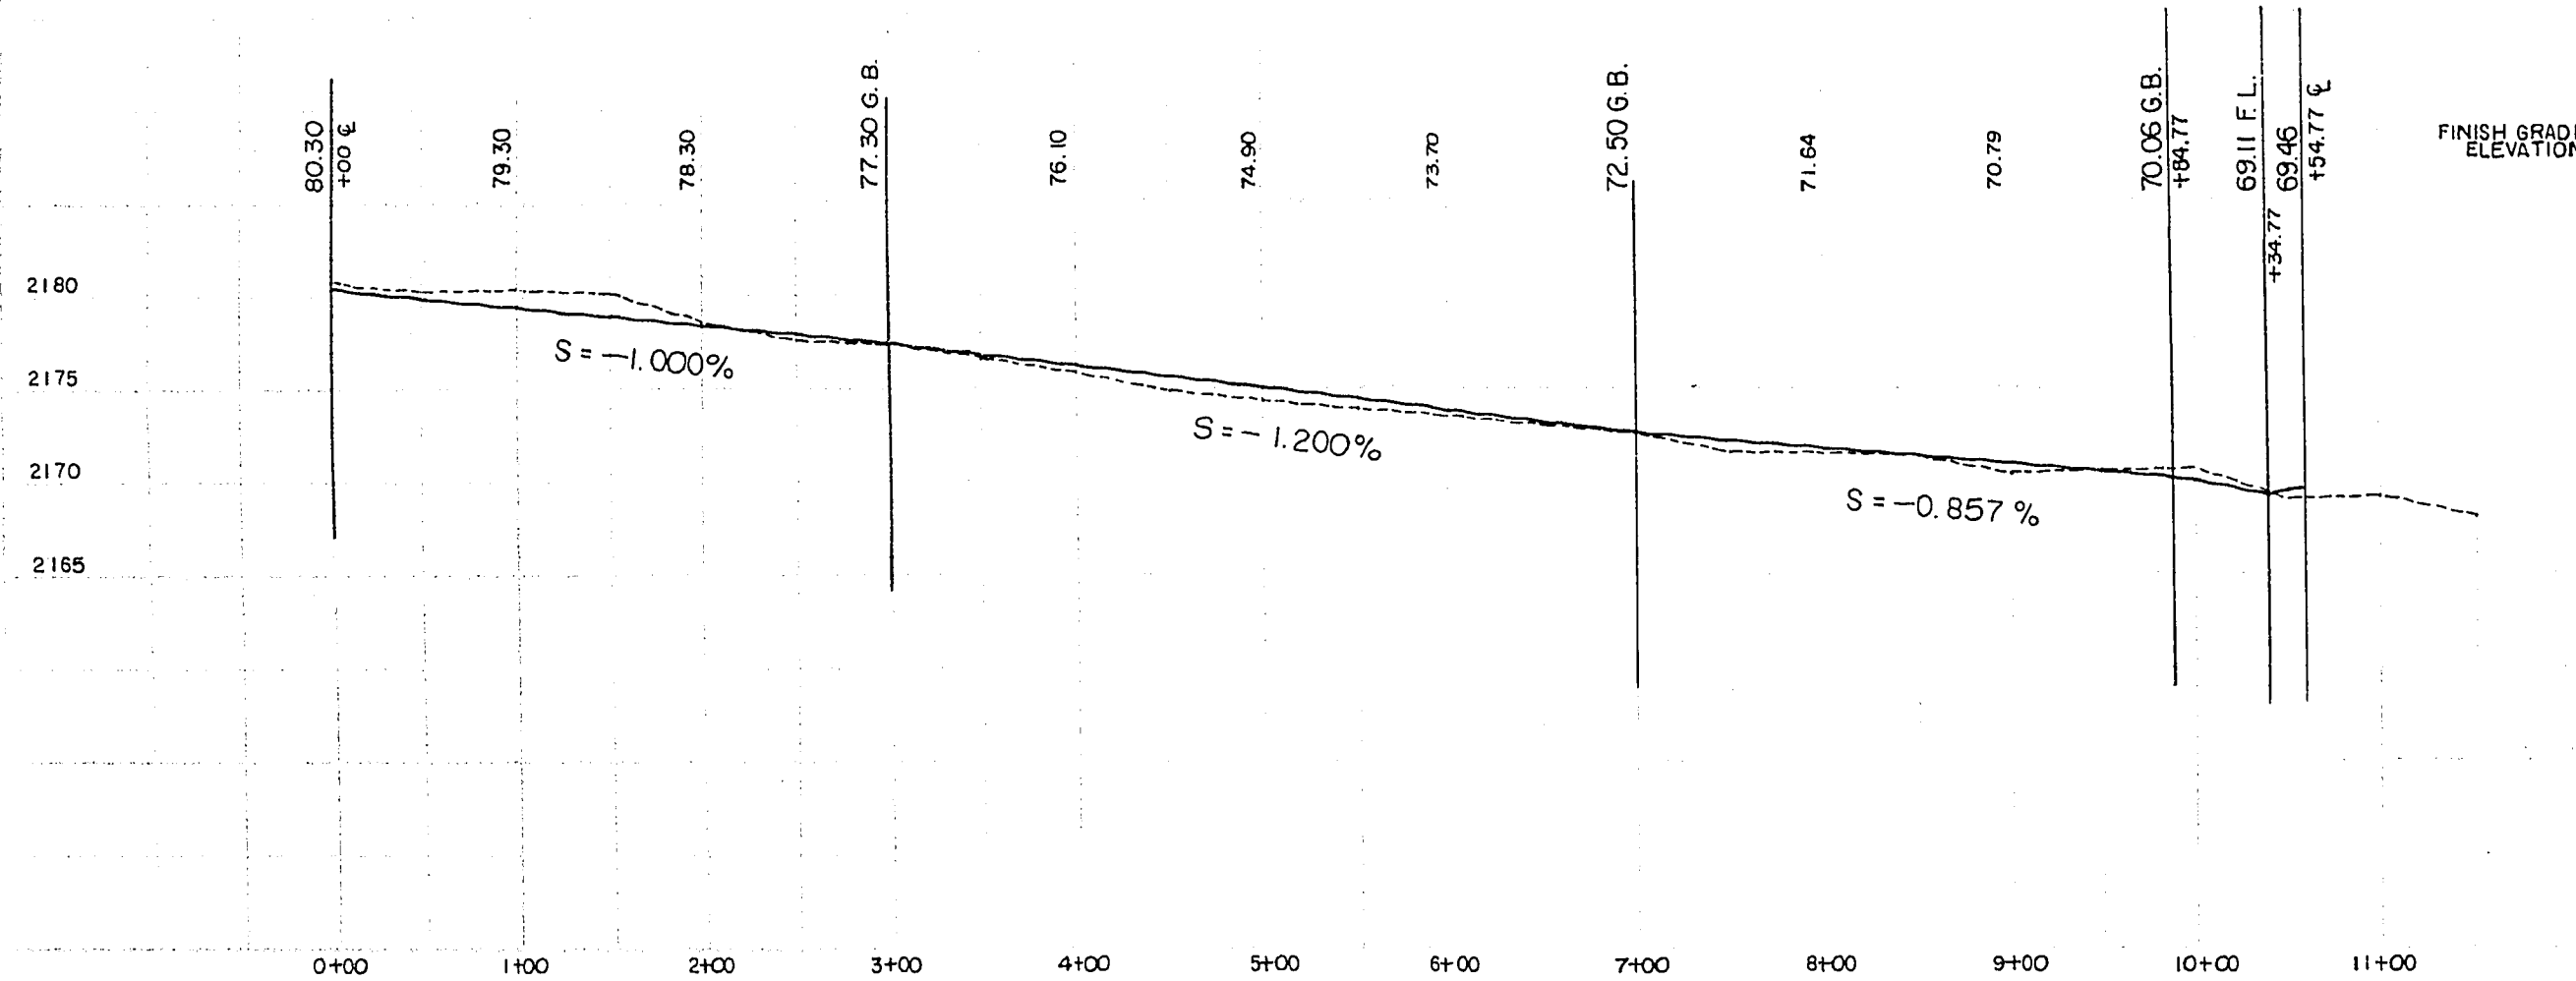
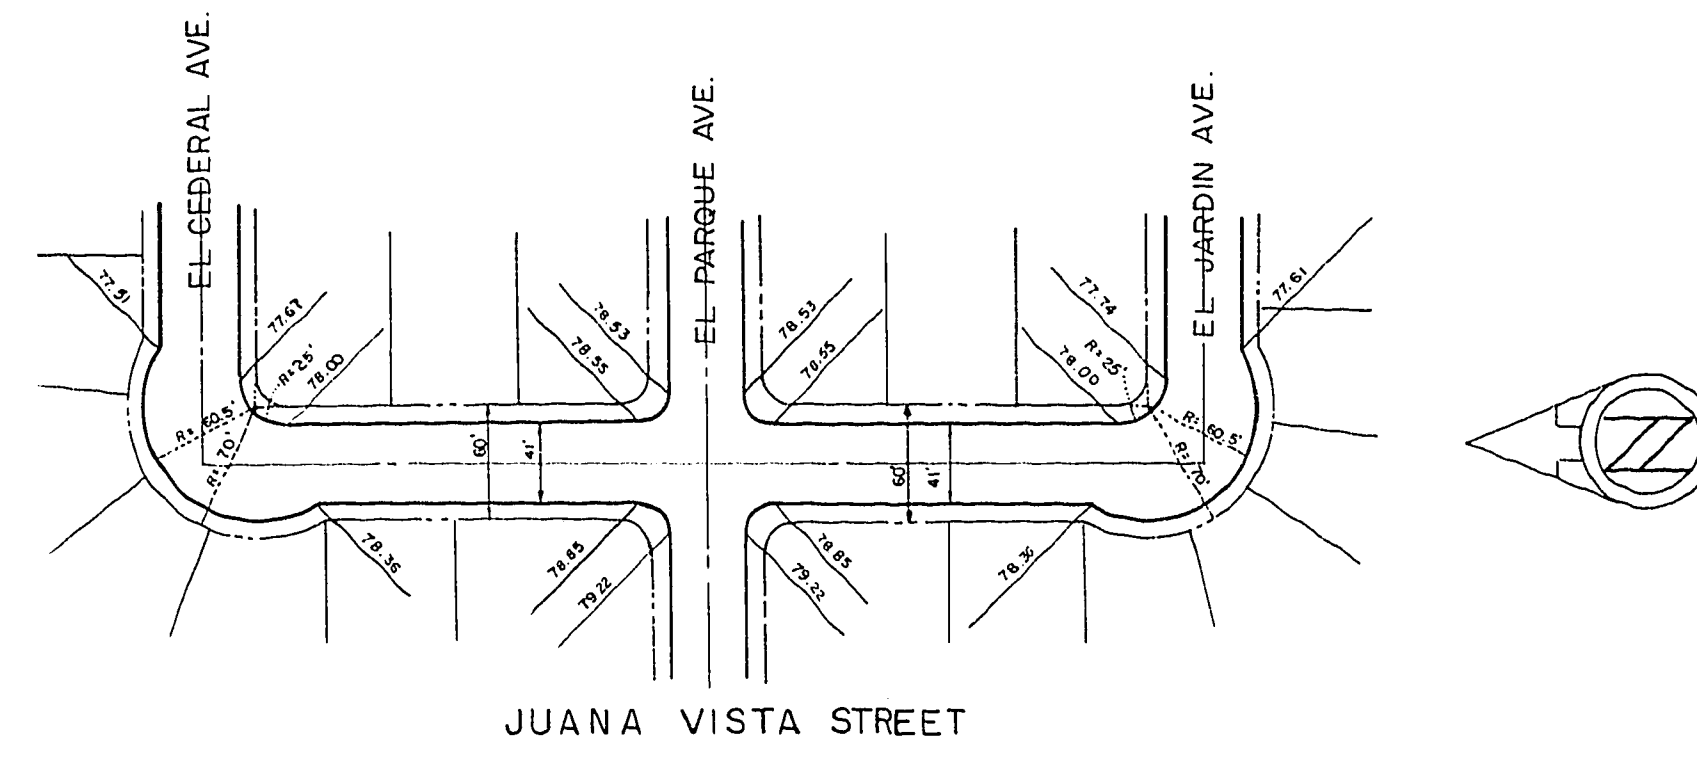
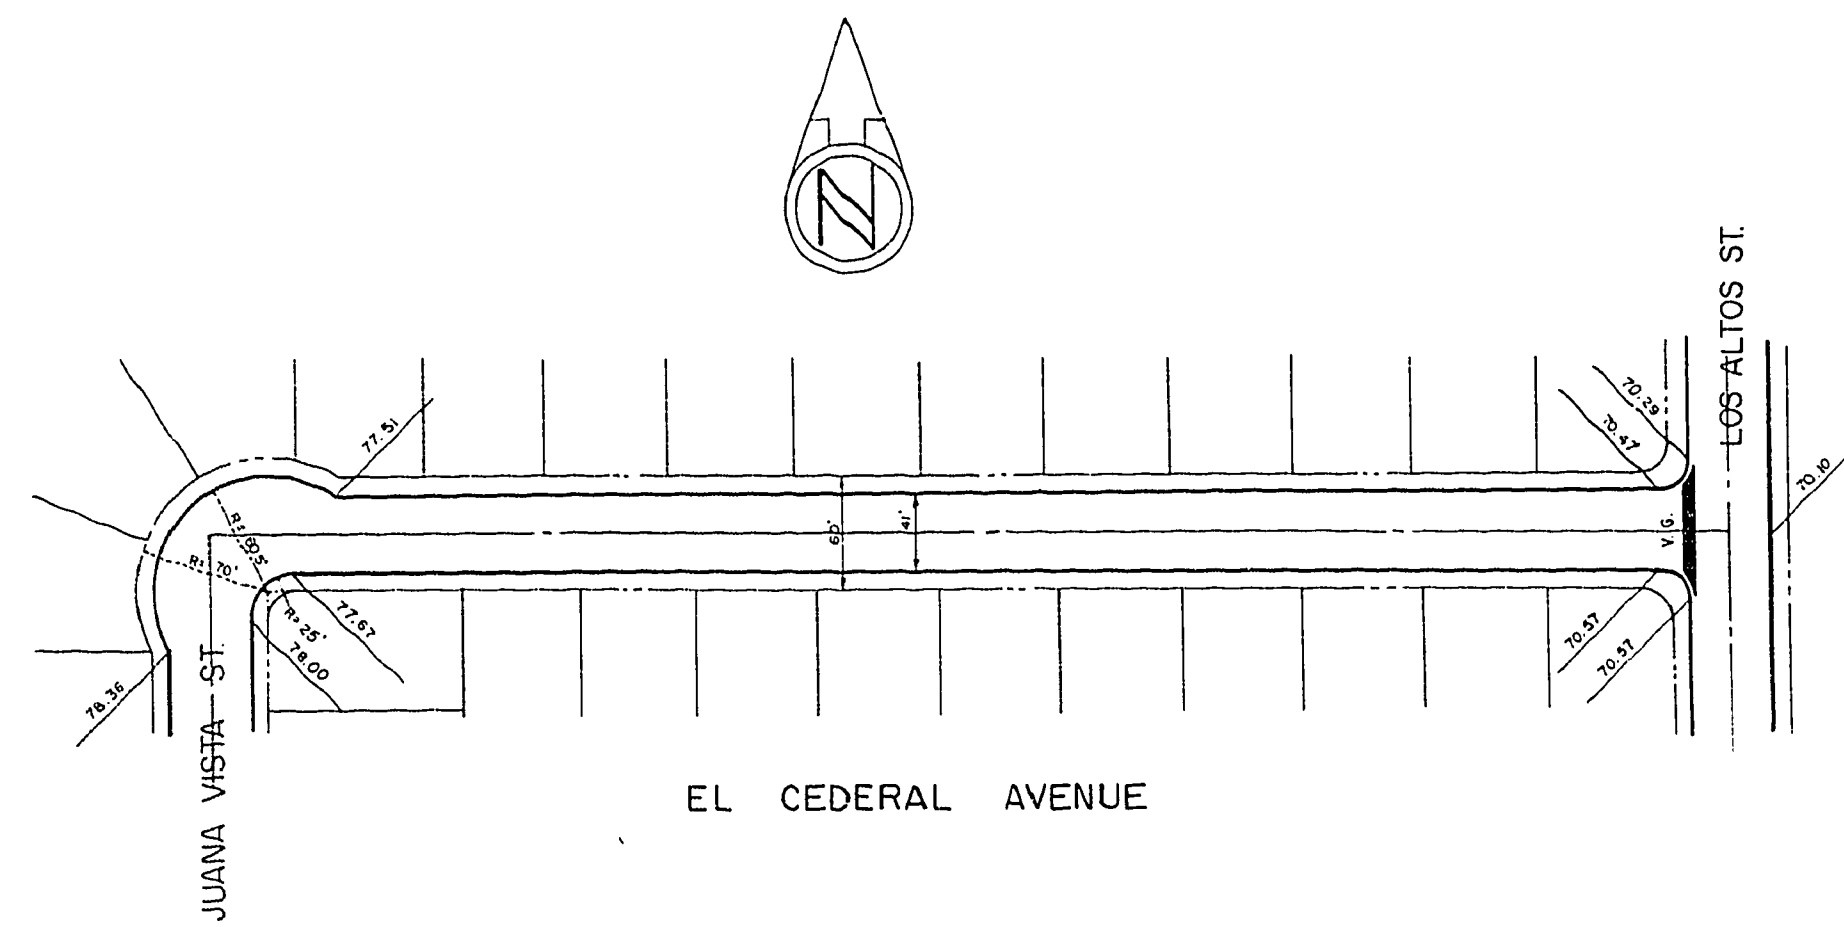
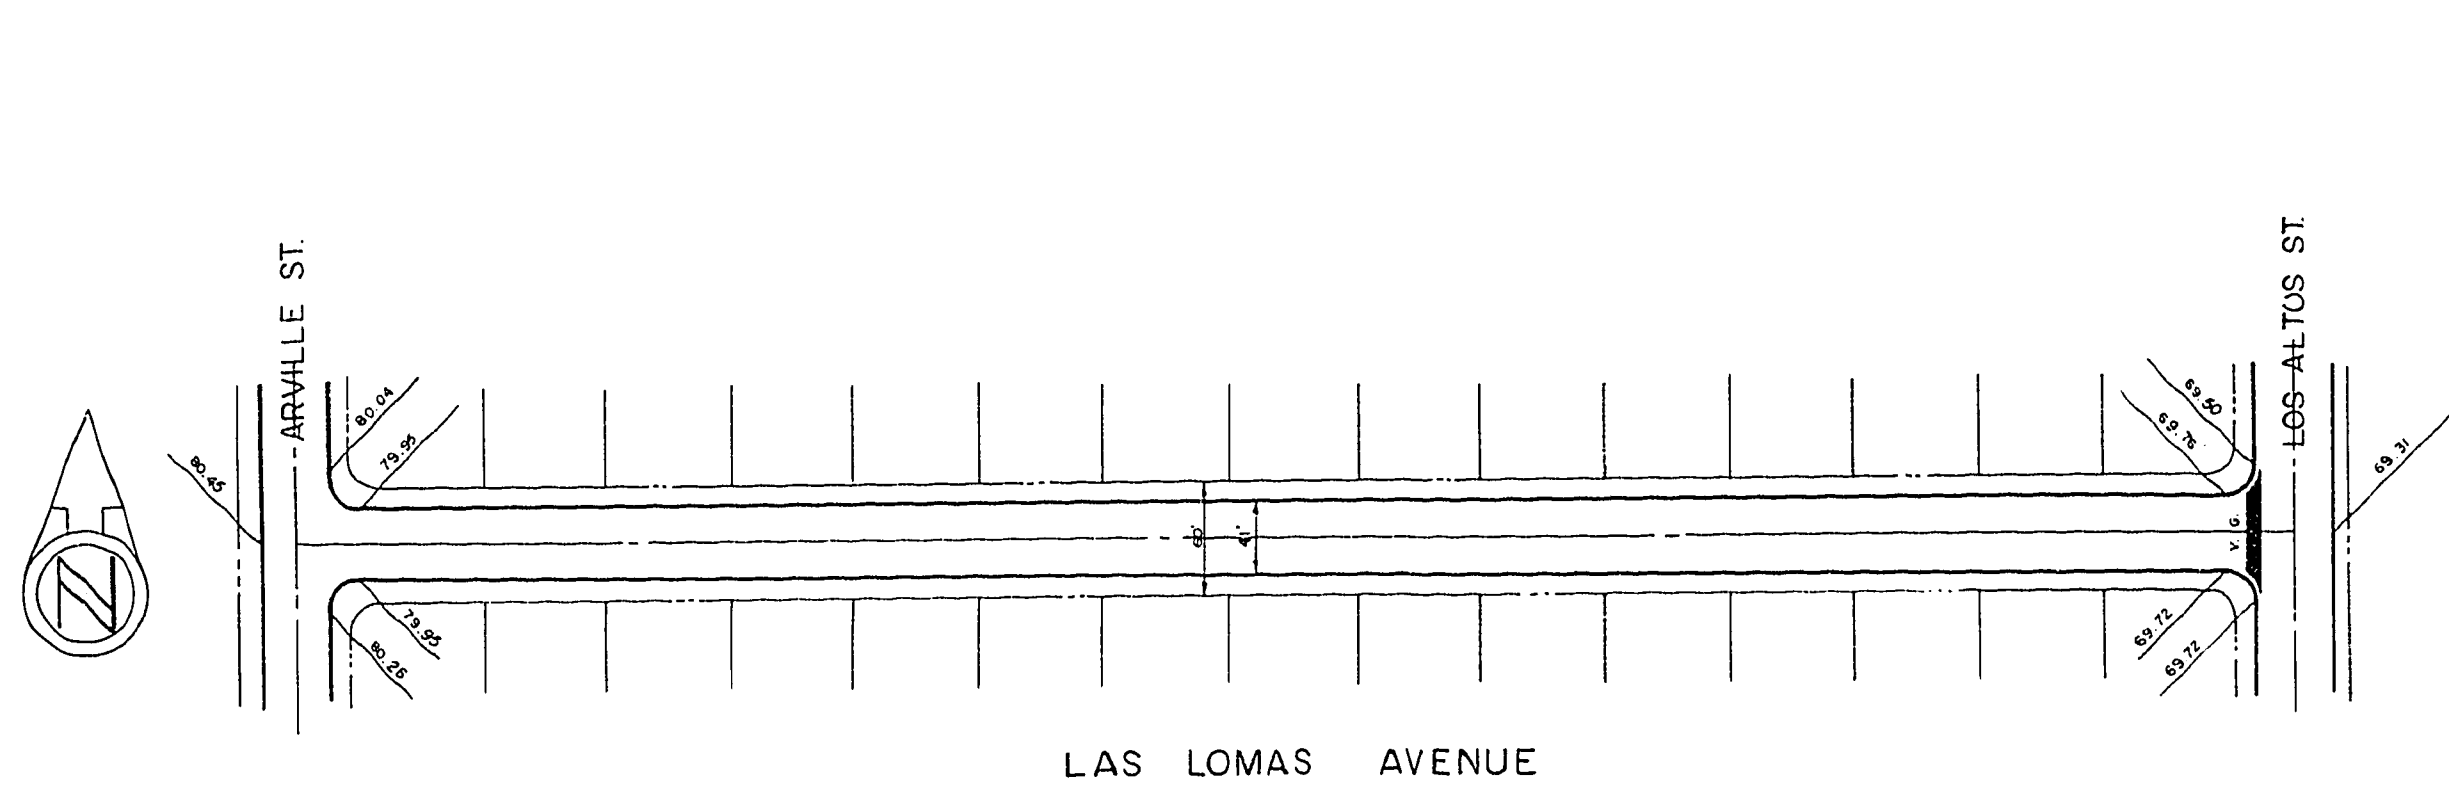


APPROVED AS TO DESIGN ONLY
Contractor will be responsible for all details, dimensions and conformity to the design drawings.
Date 3/16/86
by RCH

**CITY OF LAS VEGAS
ENGINEERING DEPT.**
Approval of this plan by the City of Las Vegas, Nevada, does not relieve the Subdivider of responsibility for errors in calculation, design, or planning by the Subdivider's Engineer or Surveyor.

City of Las Vegas, Nevada
Office of the City Engineer
Approved by [Signature]
Date 3-18-86
**STREET PLANS - PROFILES
LAS VERDES HEIGHTS, UNIT 1**
PREPARED BY
TYSON ENGINEERING CO.
CONSULTING ENGINEERS
LAS VEGAS, NEVADA

SCALE - HOR. 1" = 100'
VERT. 1" = 10'