
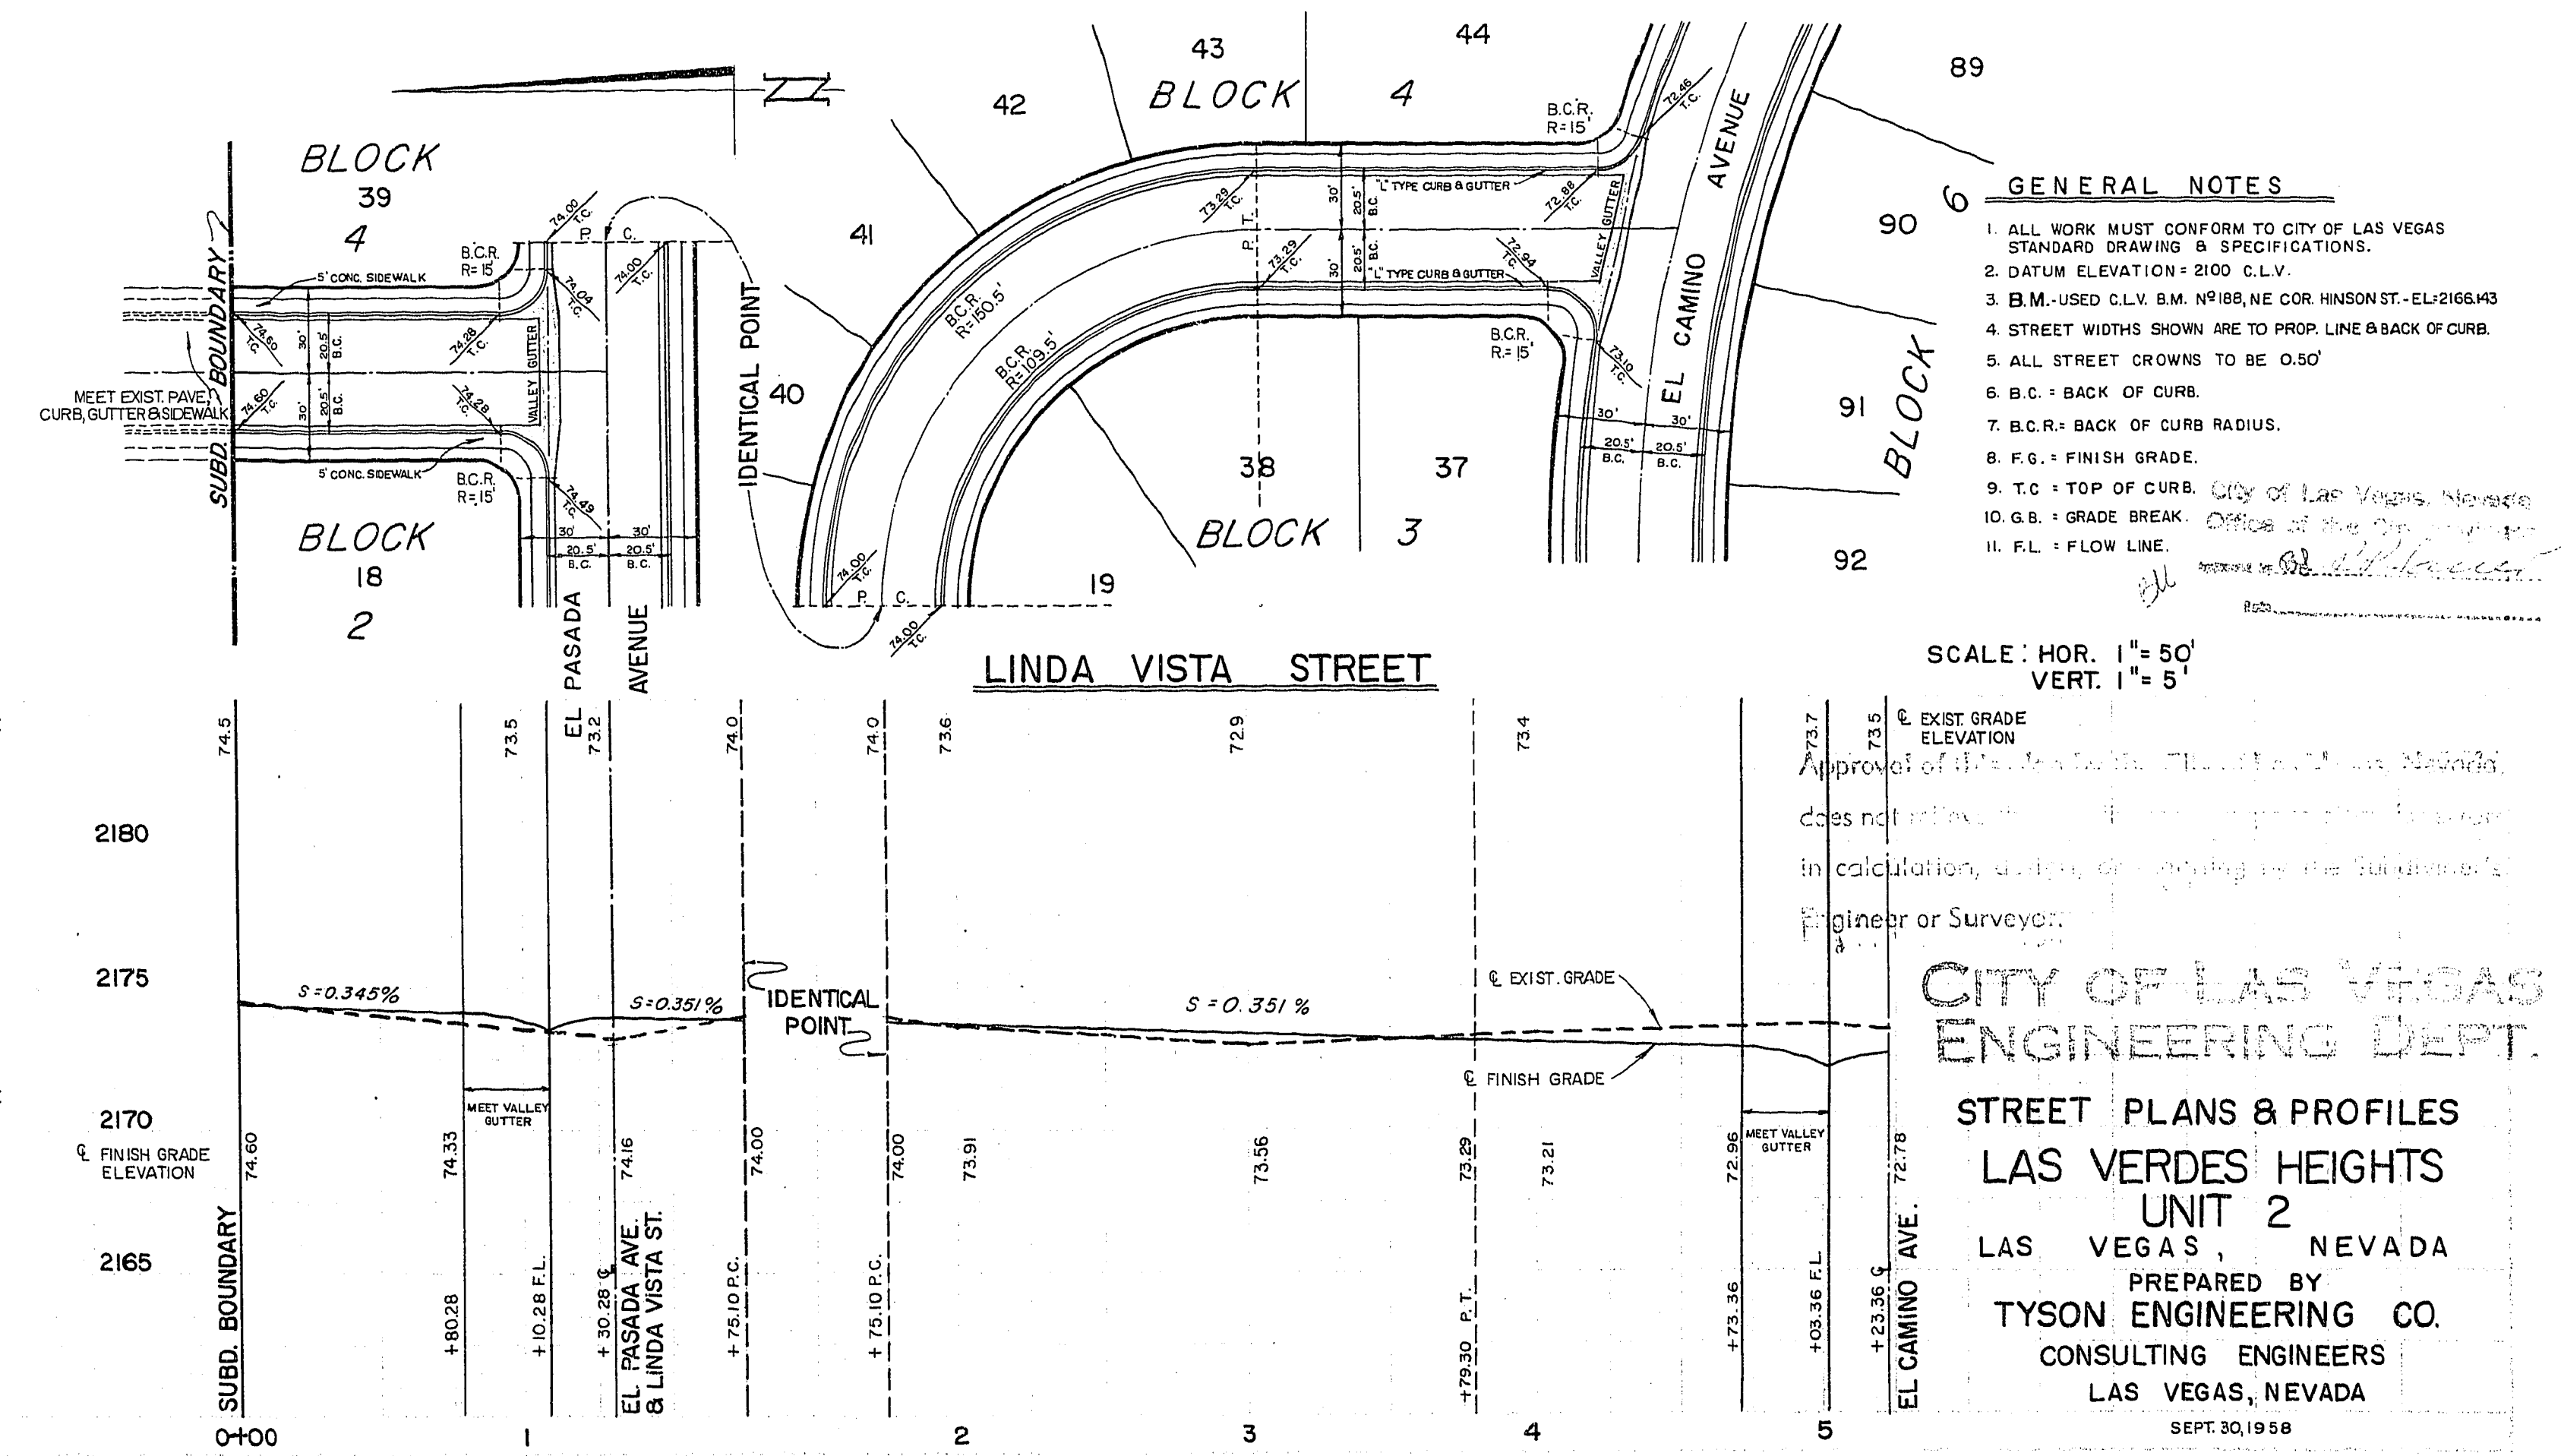
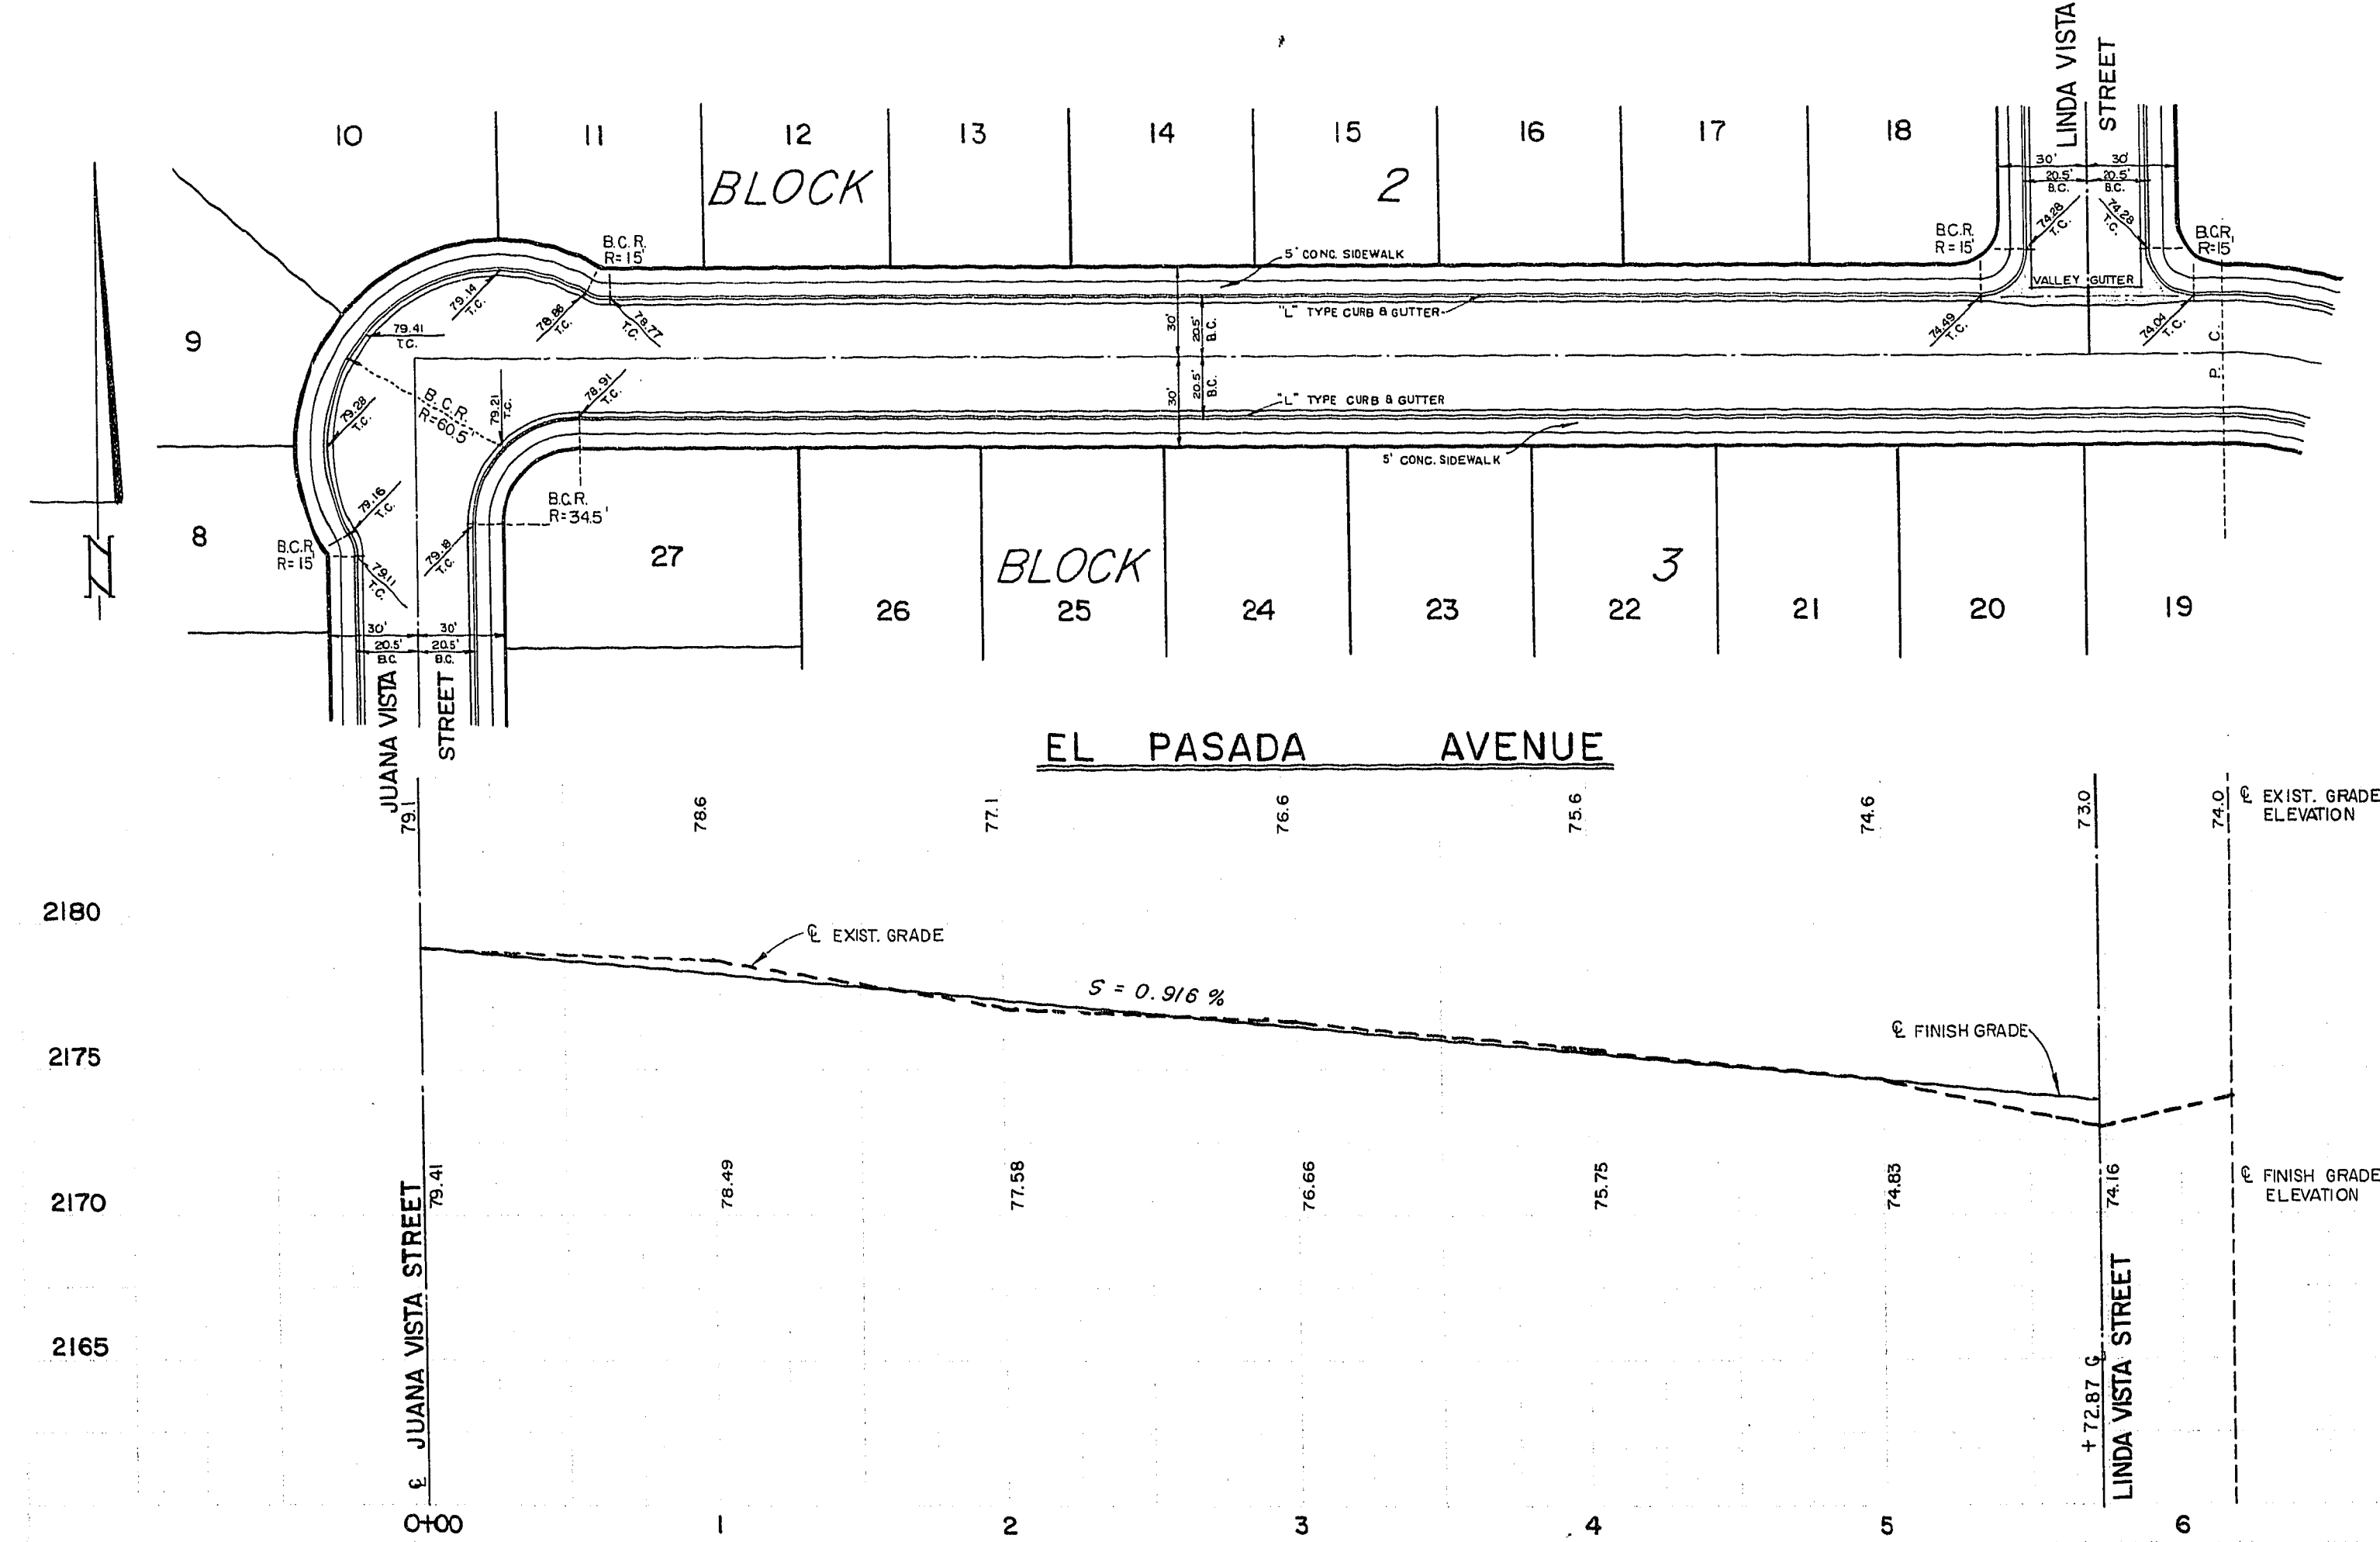
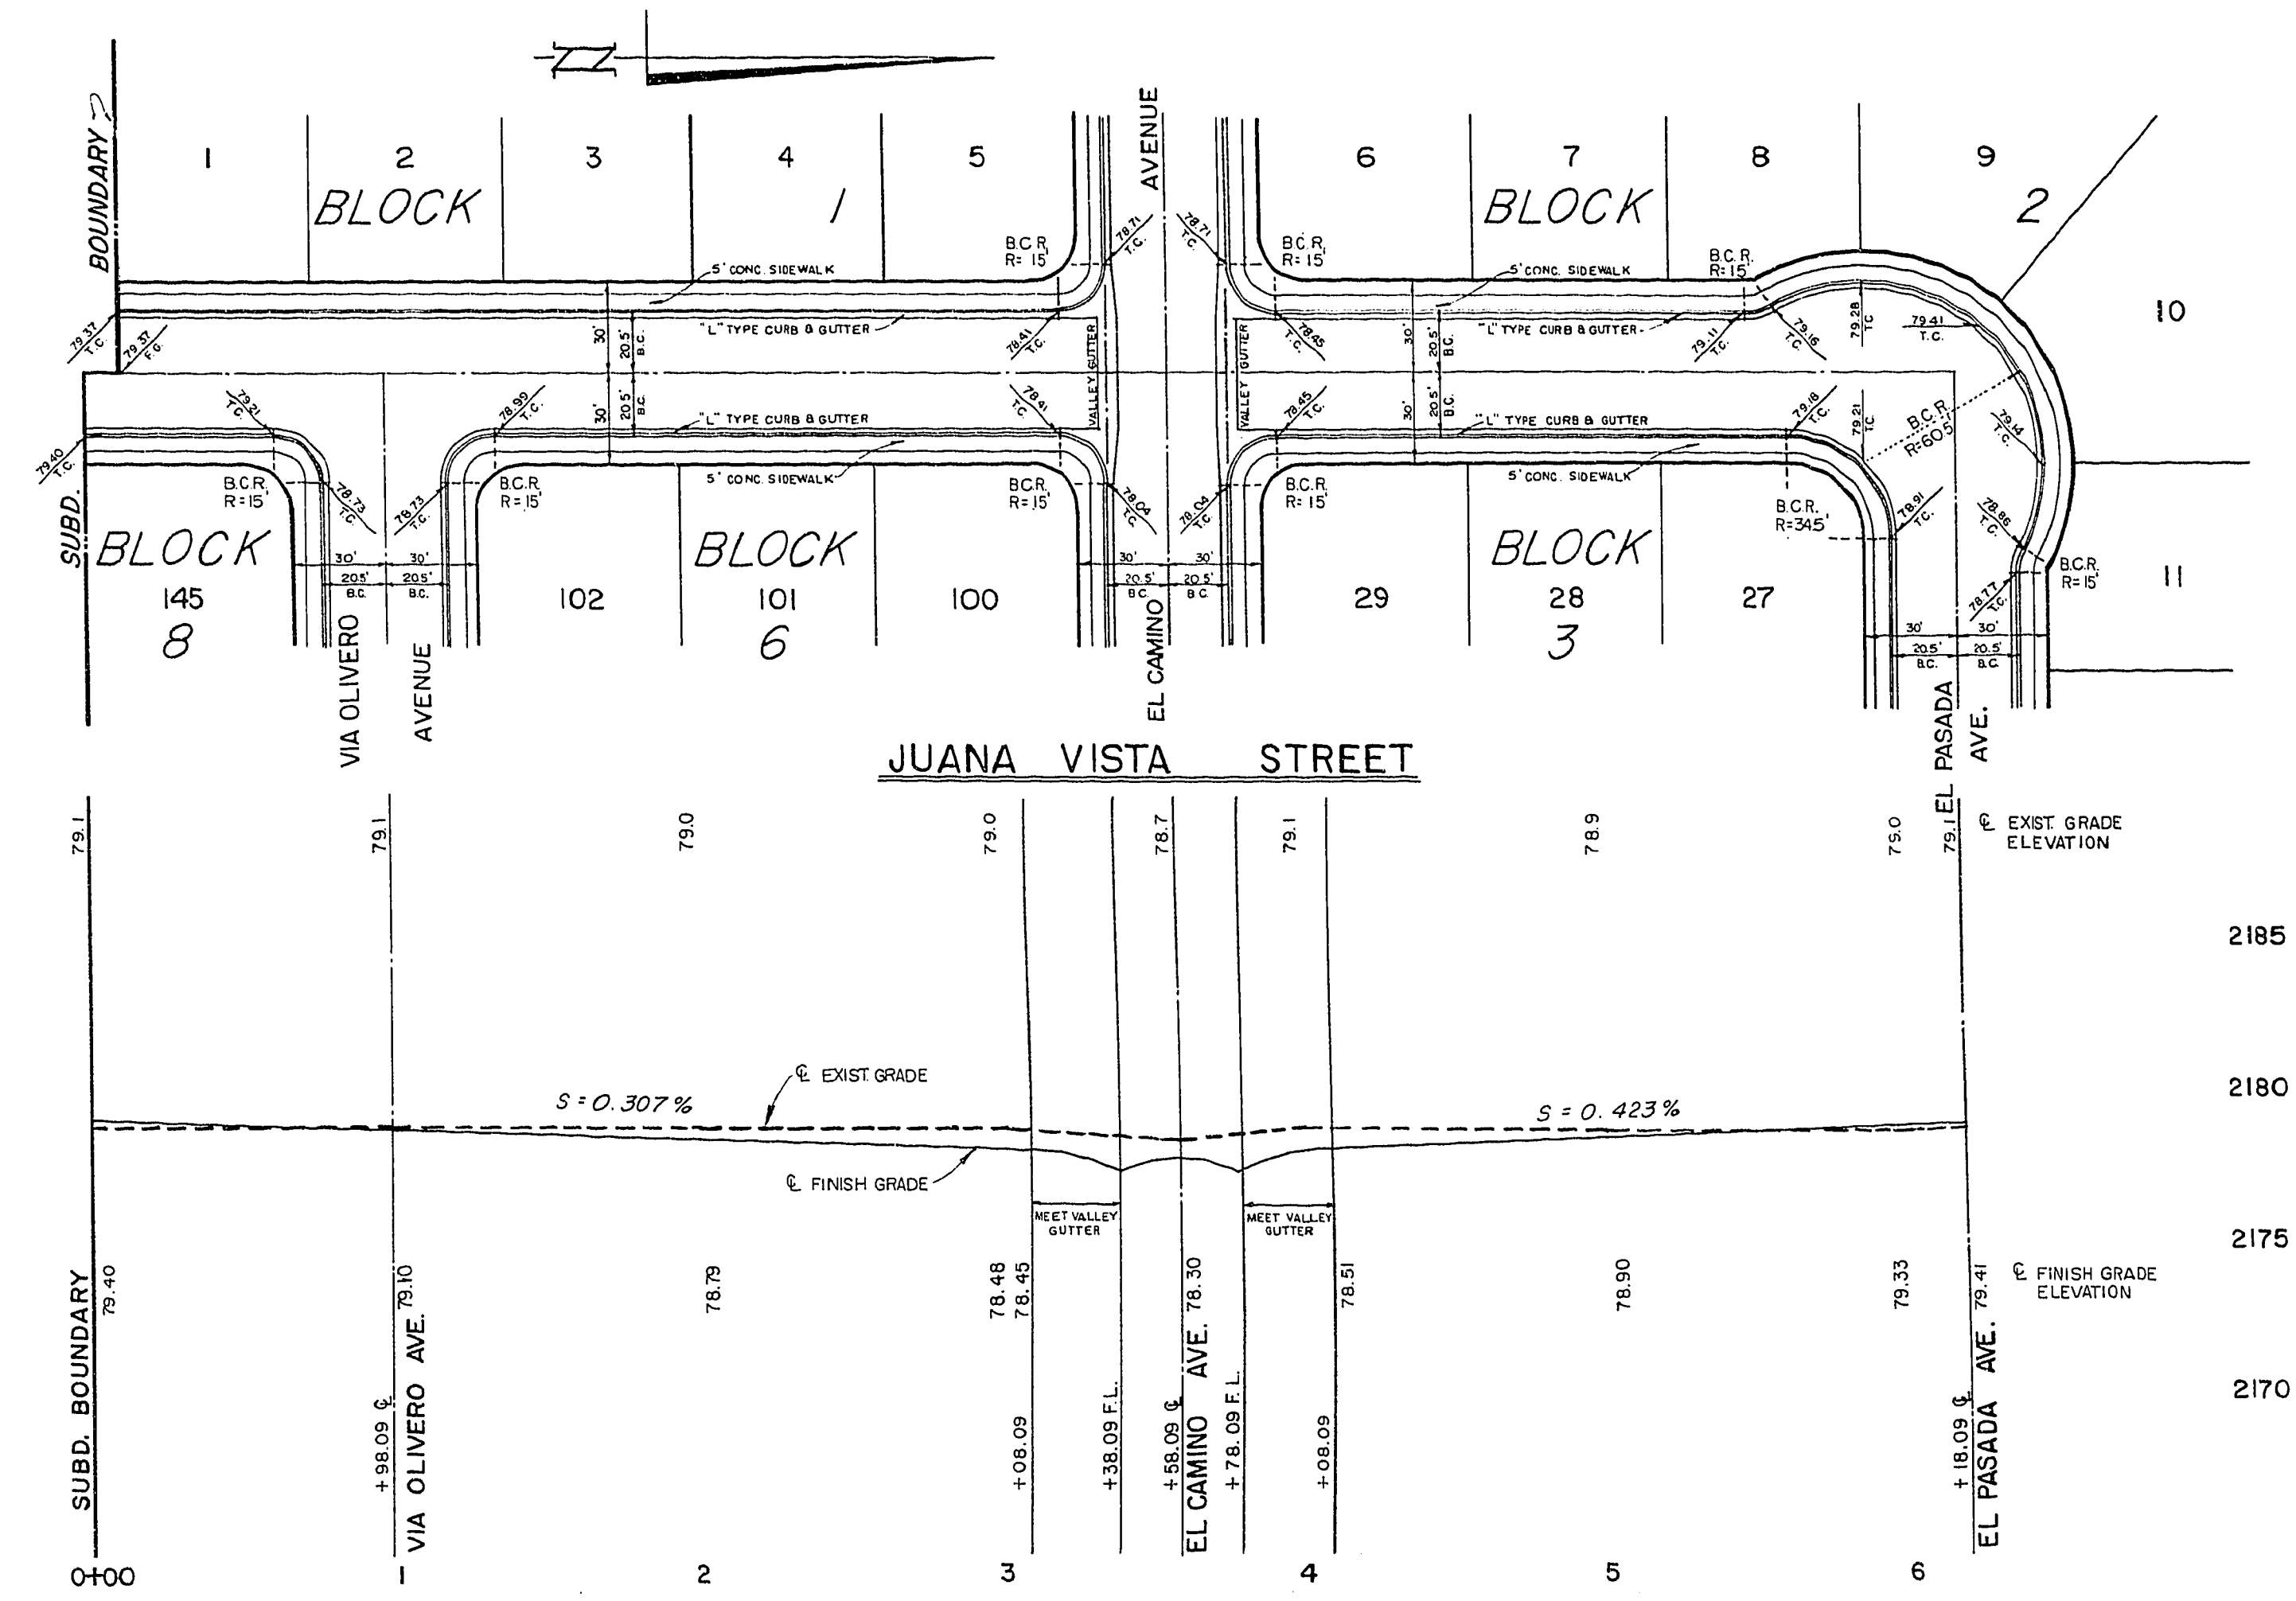


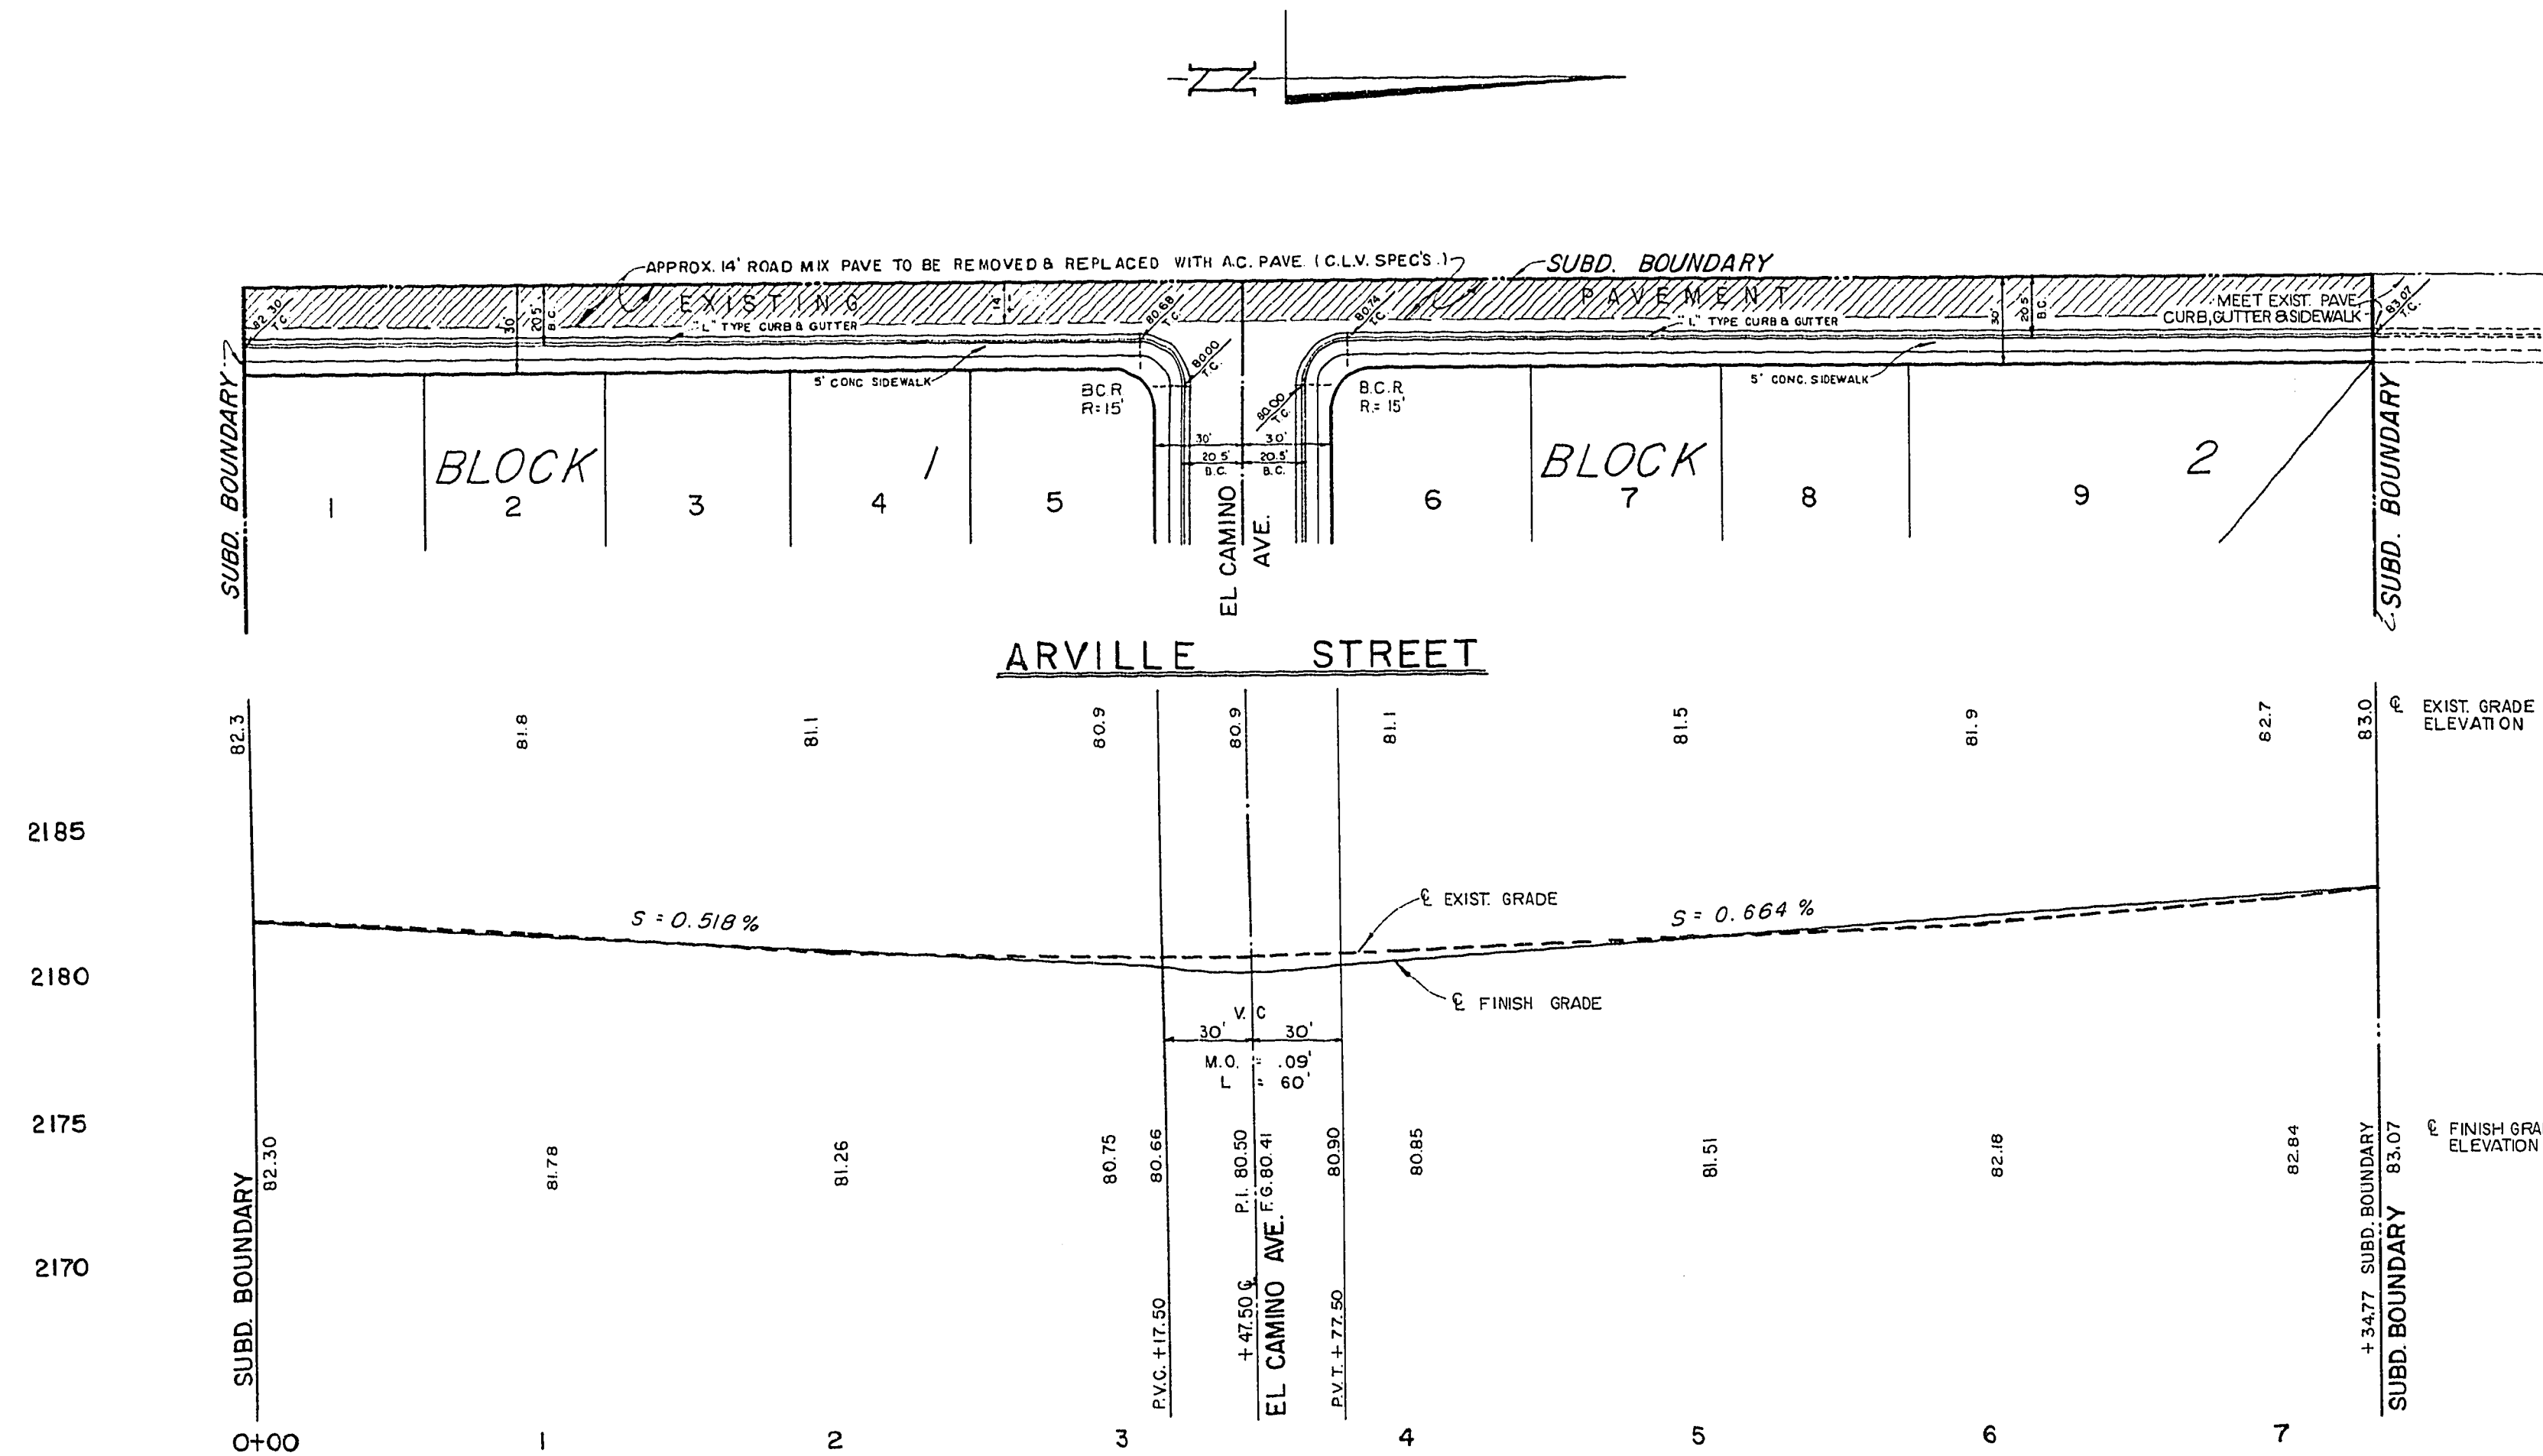

- GENERAL NOTES**
1. ALL WORK MUST CONFORM TO CITY OF LAS VEGAS STANDARD DRAWING & SPECIFICATIONS.
 2. DATUM ELEVATION = 2100 C.L.V.
 3. B.M.-USED C.L.V. B.M. #188, NE COR. HINSON ST.-EL:2166.43
 4. STREET WIDTHS SHOWN ARE TO PROP. LINE & BACK OF CURB.
 5. ALL STREET CROWNS TO BE 0.50'
 6. B.C. = BACK OF CURB.
 7. B.C.R. = BACK OF CURB RADIUS.
 8. F.G. = FINISH GRADE.
 9. T.C. = TOP OF CURB.
 10. G.B. = GRADE BREAK.
 11. F.L. = FLOW LINE.

SCALE: HOR. 1"=50'
VERT. 1"=5'

**CITY OF LAS VEGAS
ENGINEERING DEPT.**

STREET PLANS & PROFILES

**LAS VERDES HEIGHTS
UNIT 2**

LAS VEGAS, NEVADA

PREPARED BY
TYSON ENGINEERING CO.
CONSULTING ENGINEERS
LAS VEGAS, NEVADA

SEPT. 30, 1958