
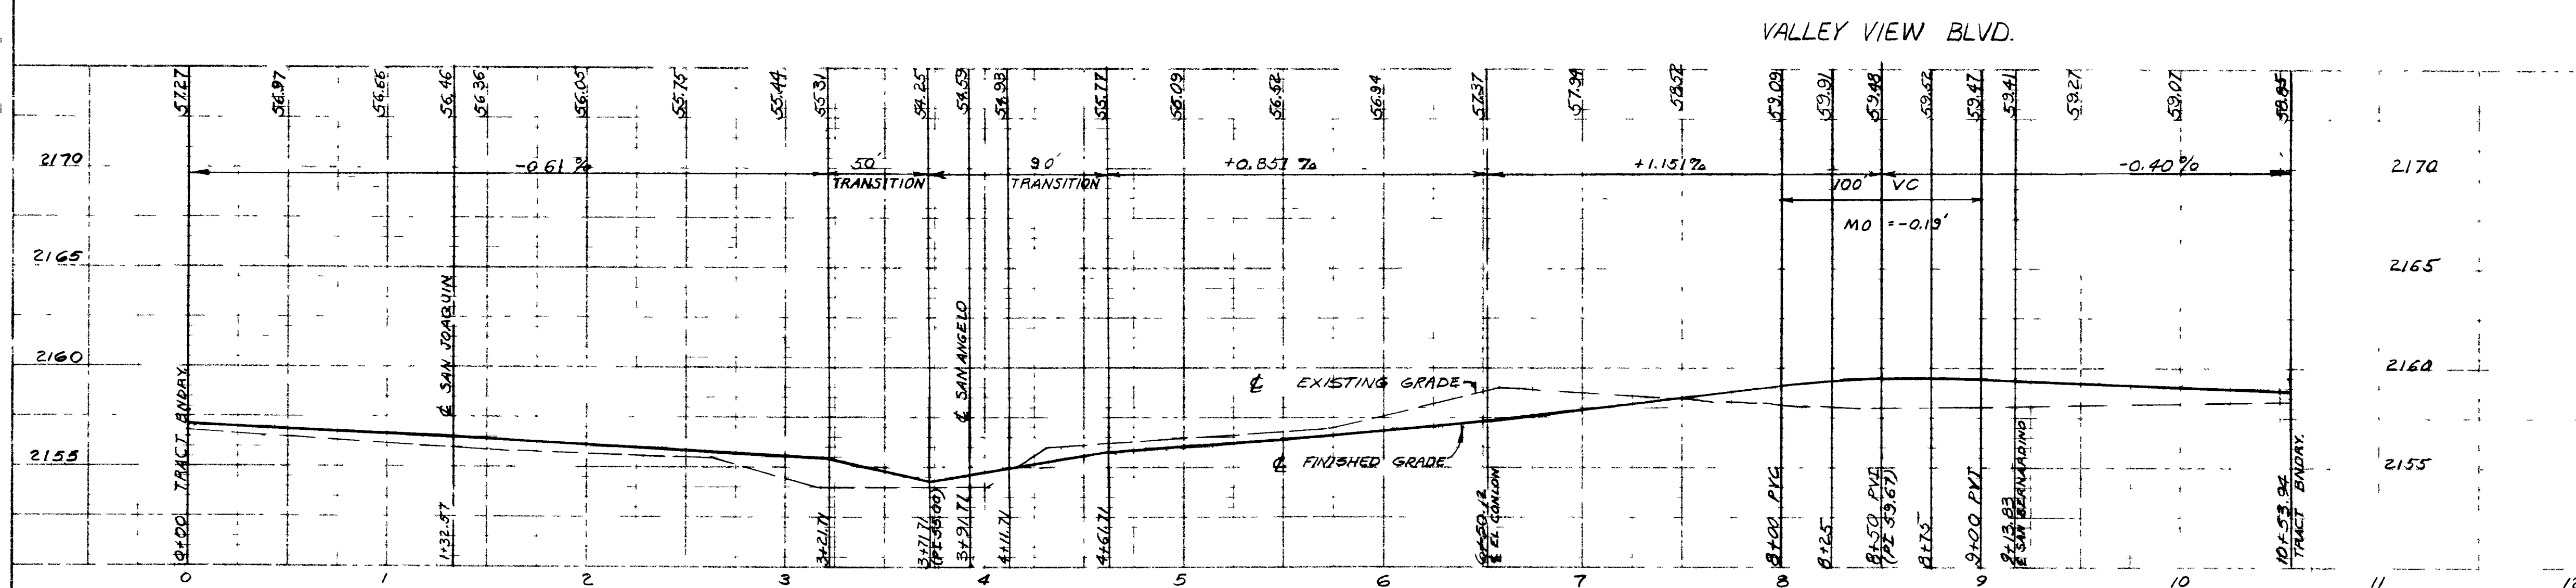
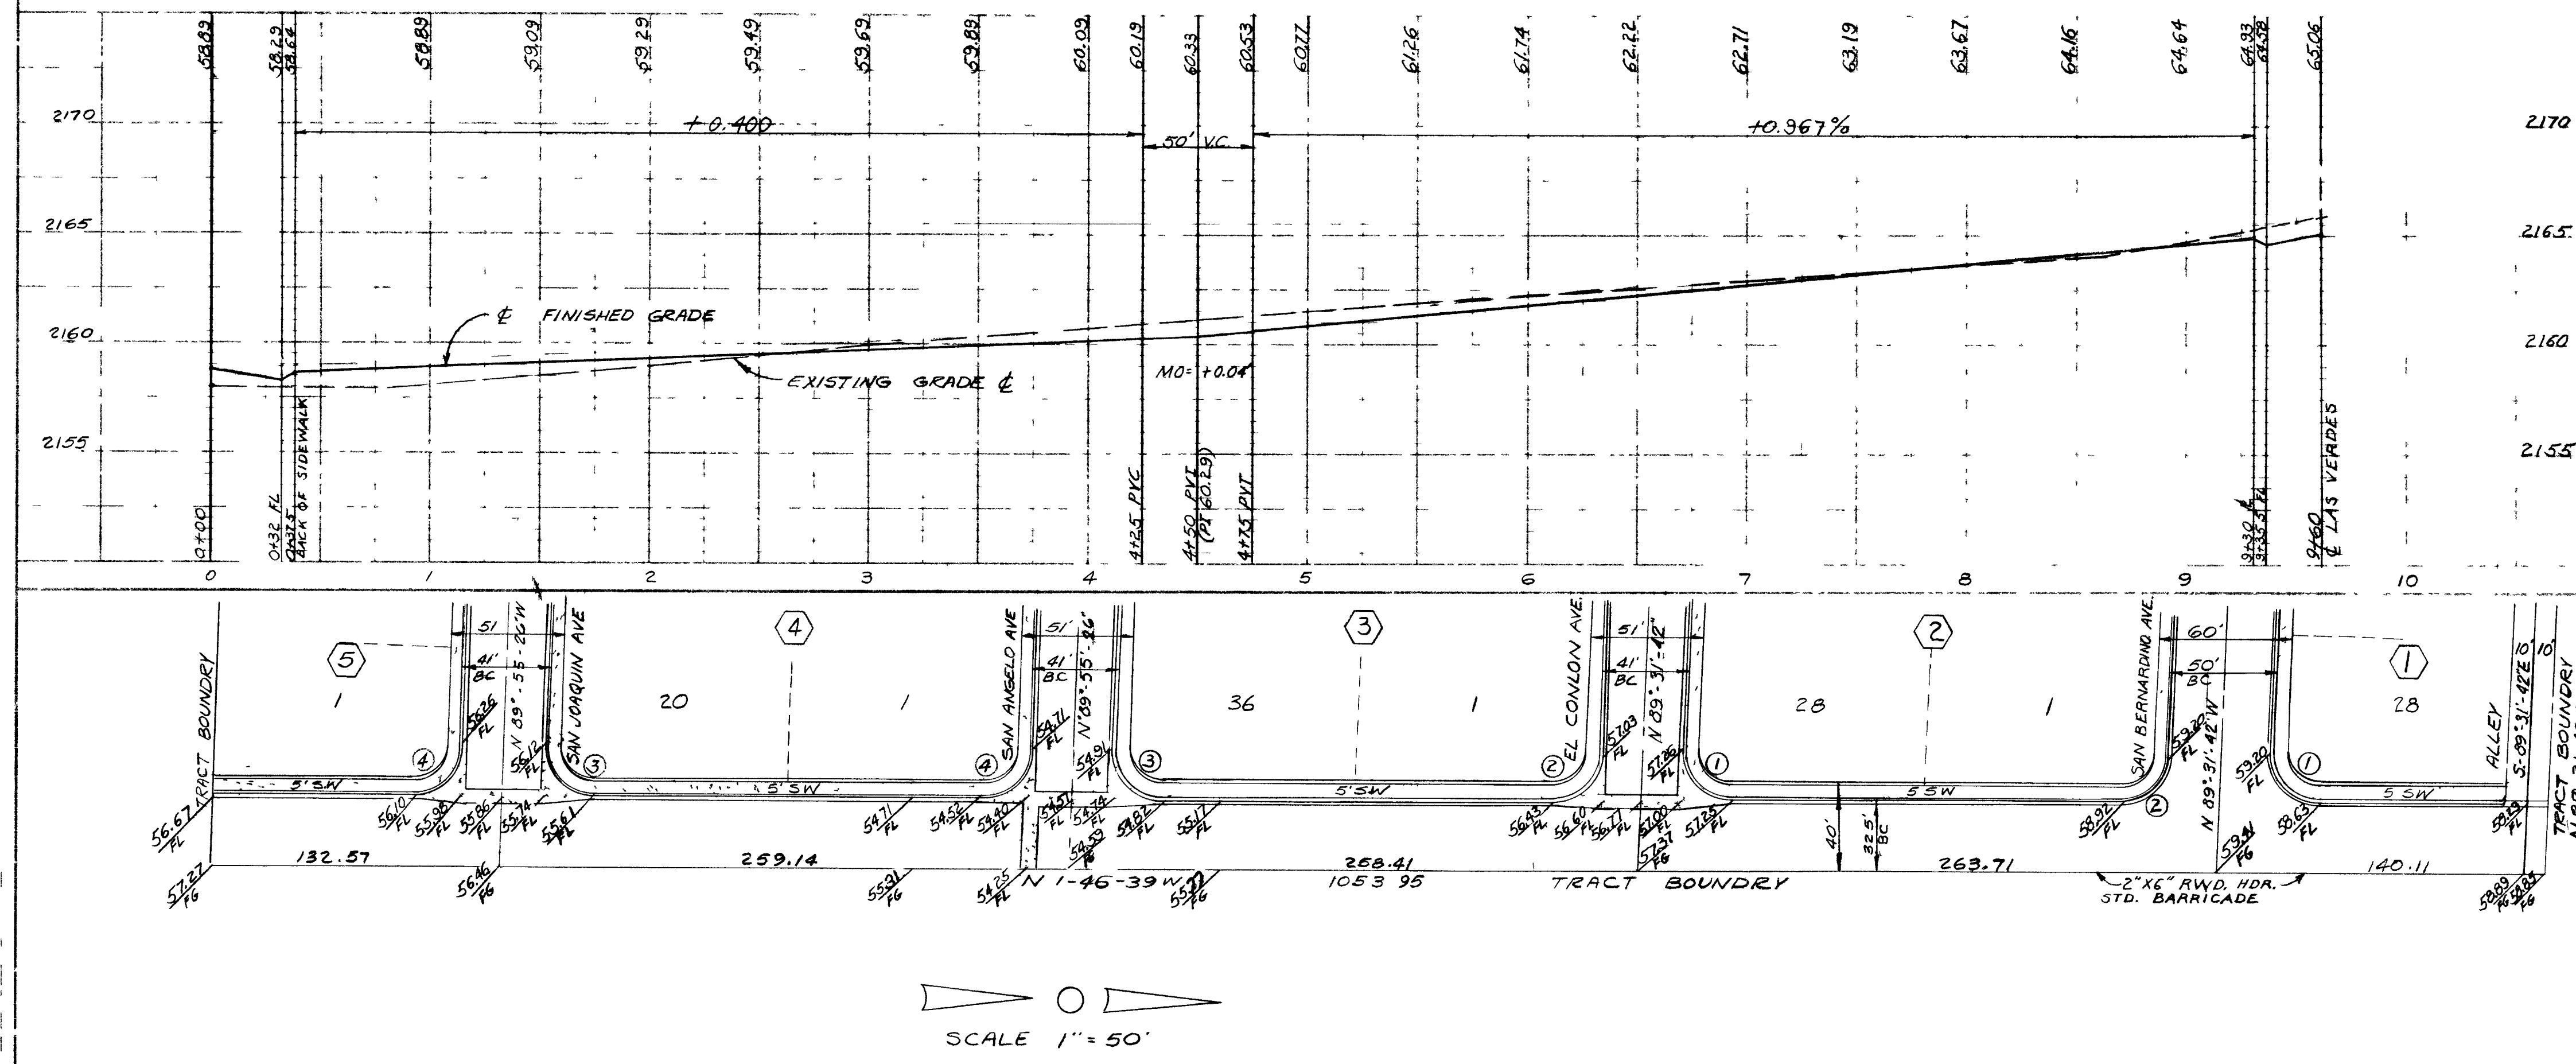


PLAN

PROFILE

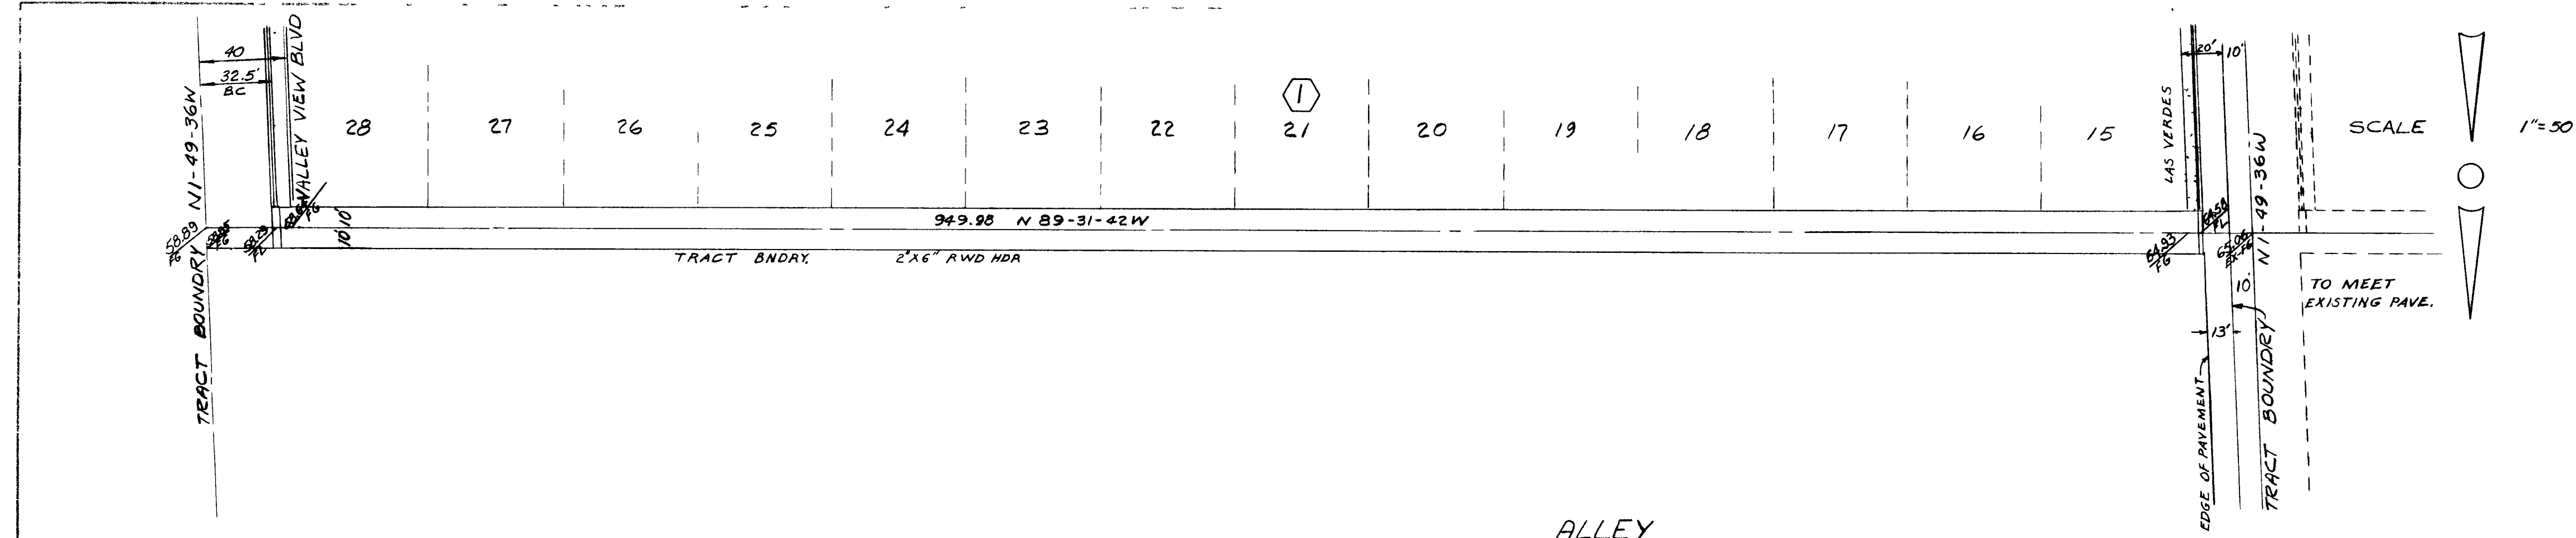

APPROVALS

[Signature] 7-21-62
CITY ENGINEER DATE

[Signature] 7-21-62
FIELD ENGINEER DATE

LAS VERDES HEIGHTS
UNIT 6 - N°3
STREET PLAN & PROFILE

SCALE HORIZ. 1"=50' VERT. 1"=5'

DESIGNED RC	WESTERN ENGINEERS, INC.	SHEET 3
DRAWN RCR	LAS VEGAS, NEVADA	
CHECKED	APPROVED <i>[Signature]</i> DATE 7-12-62	OF 7


107Y-1980-63

4356

19115



PLAN

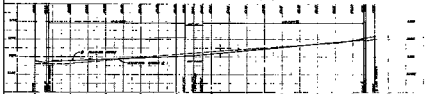







