




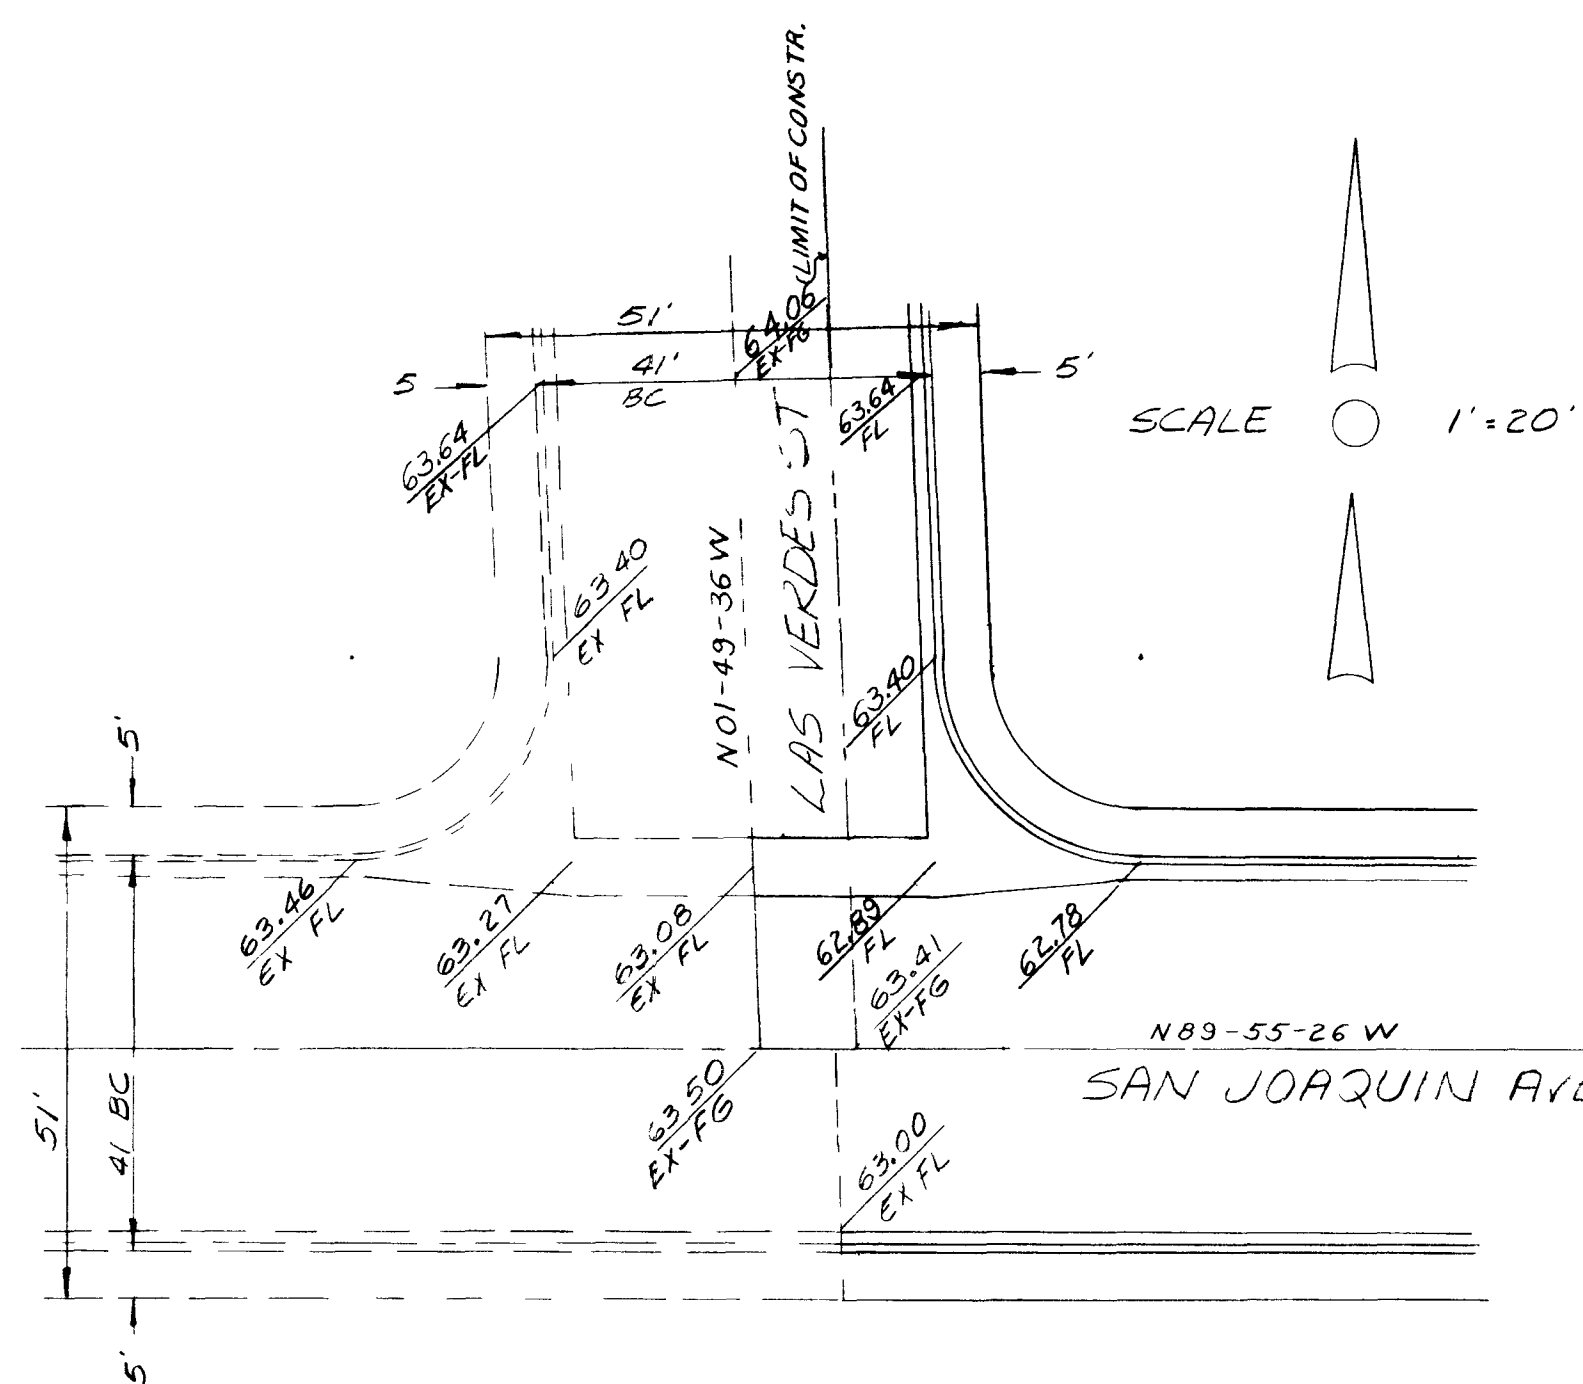


LAS VERDES ST. &
SAN JOAQUIN AVE.

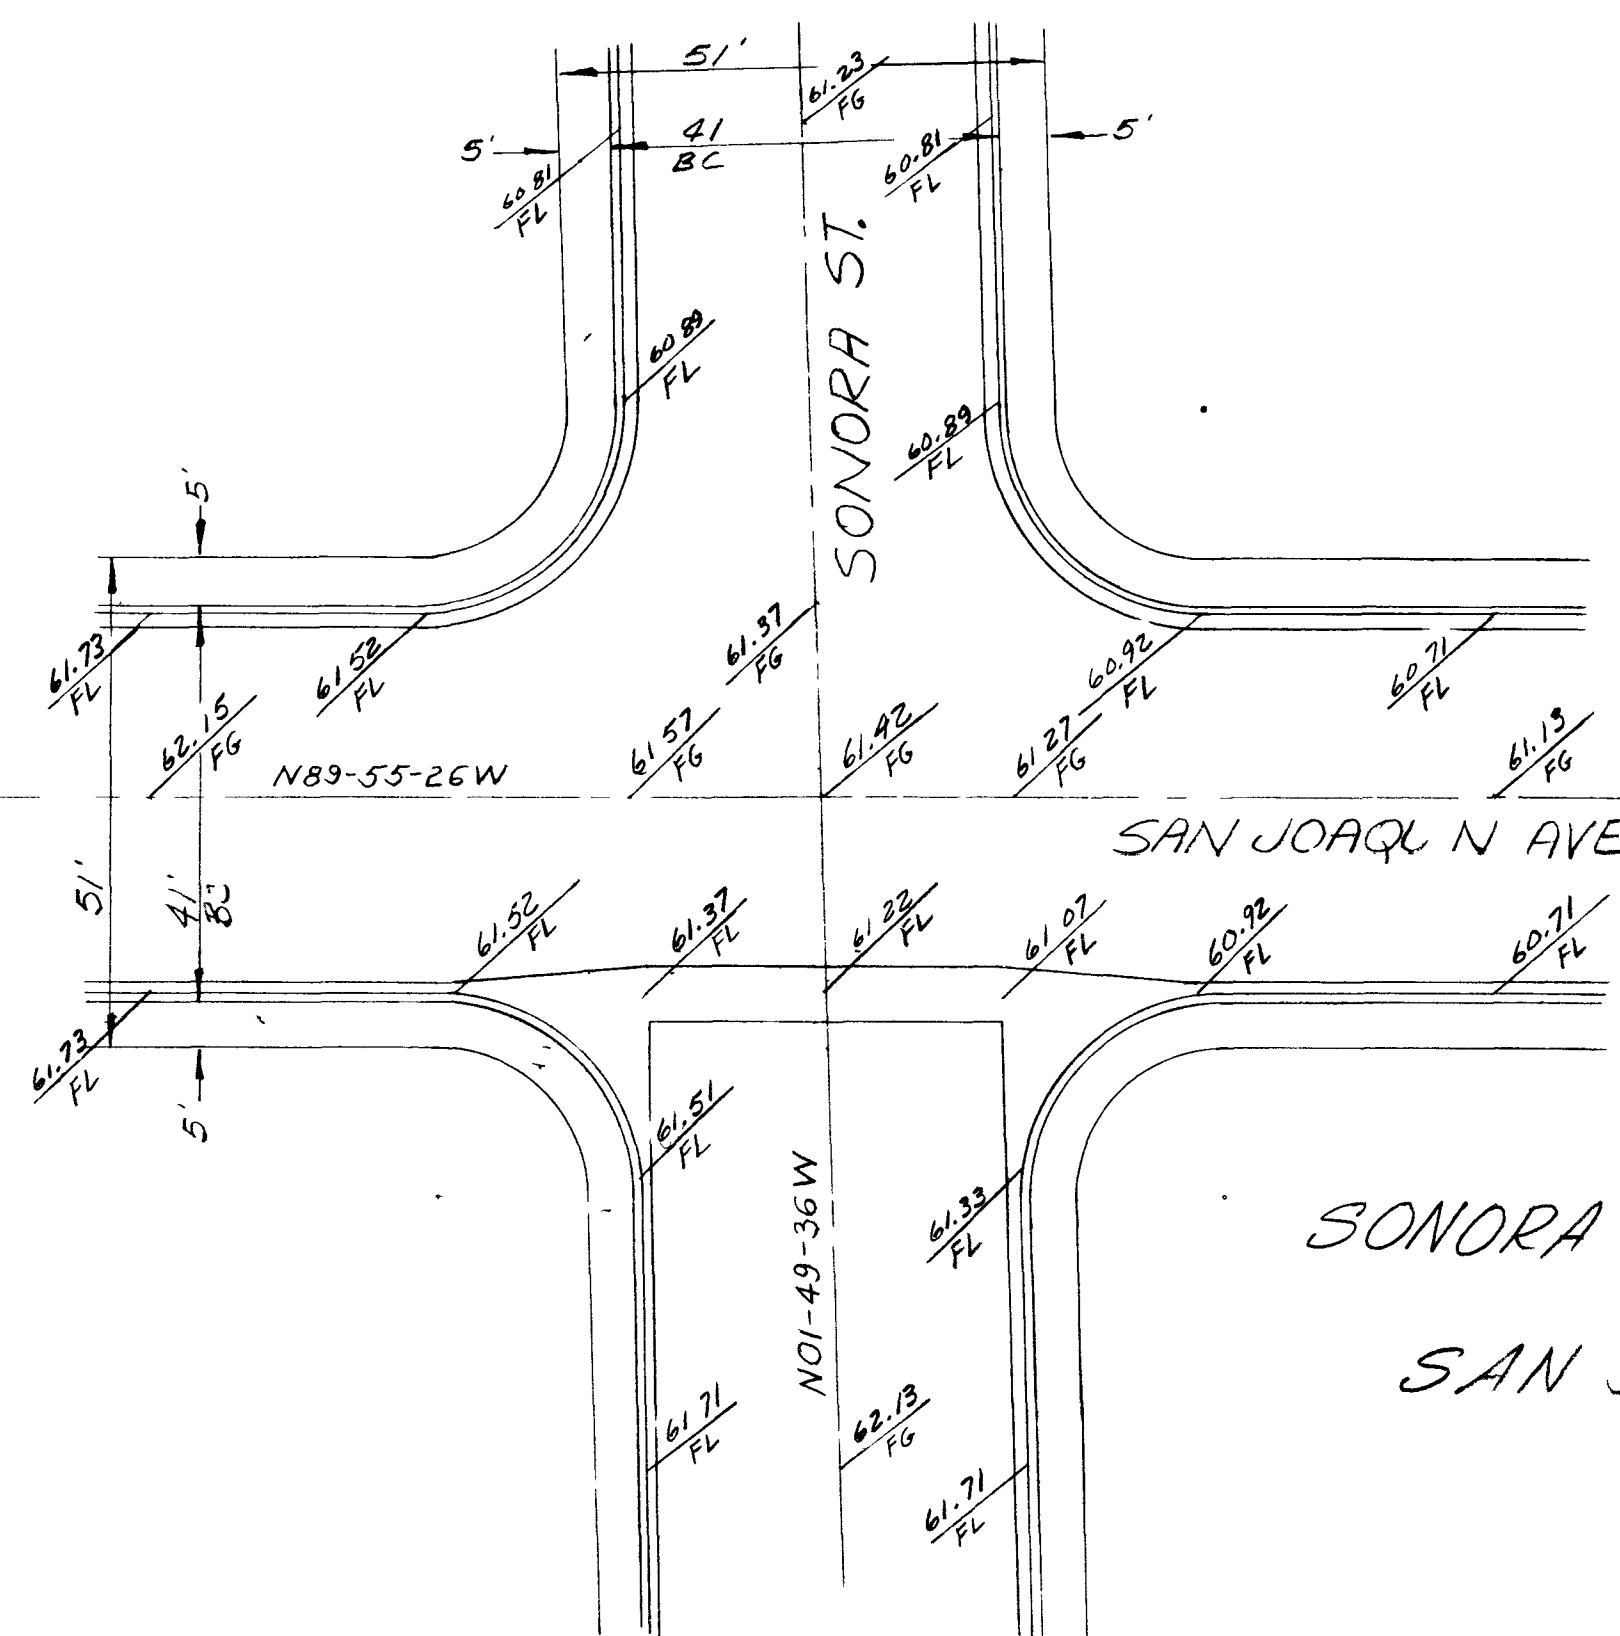


SONORA ST. &
SAN JOAQUIN AVE.

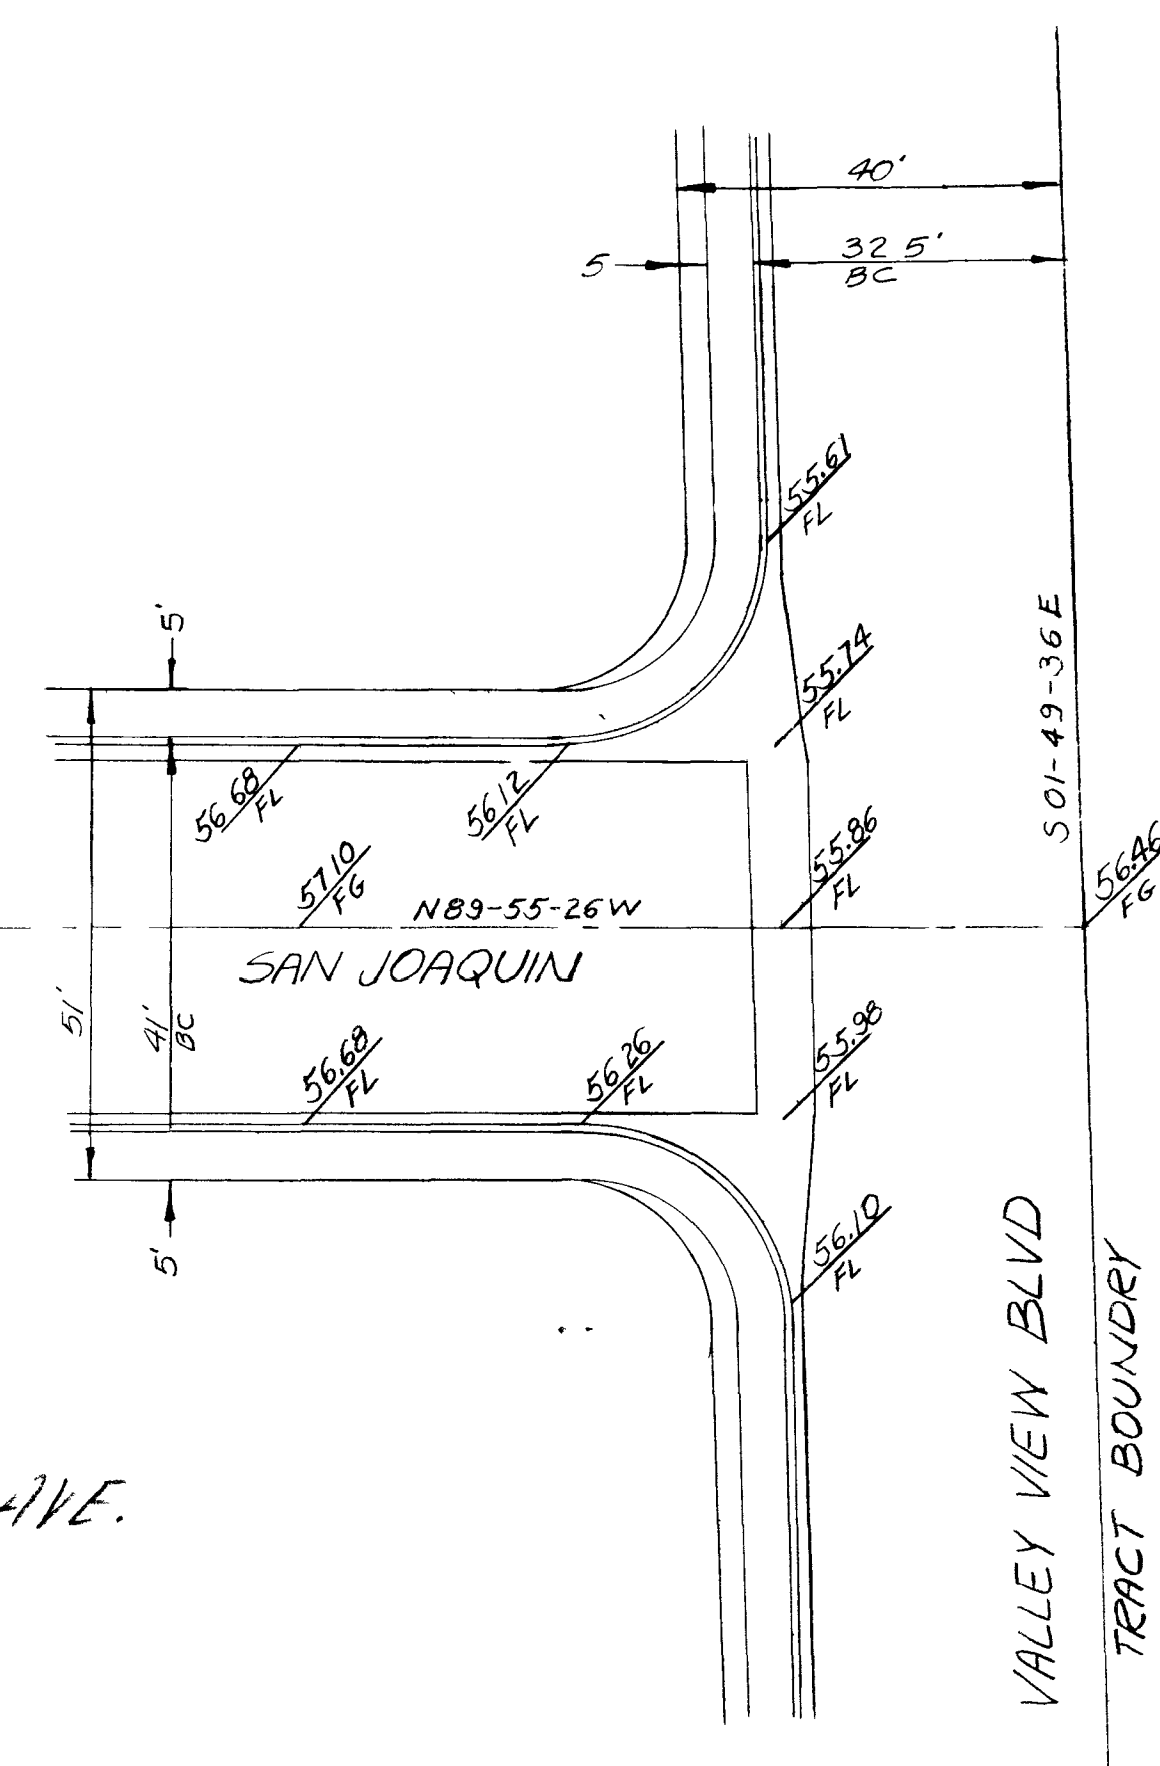



VALLEY VIEW BLVD. &
SAN JOAQUIN AVE.

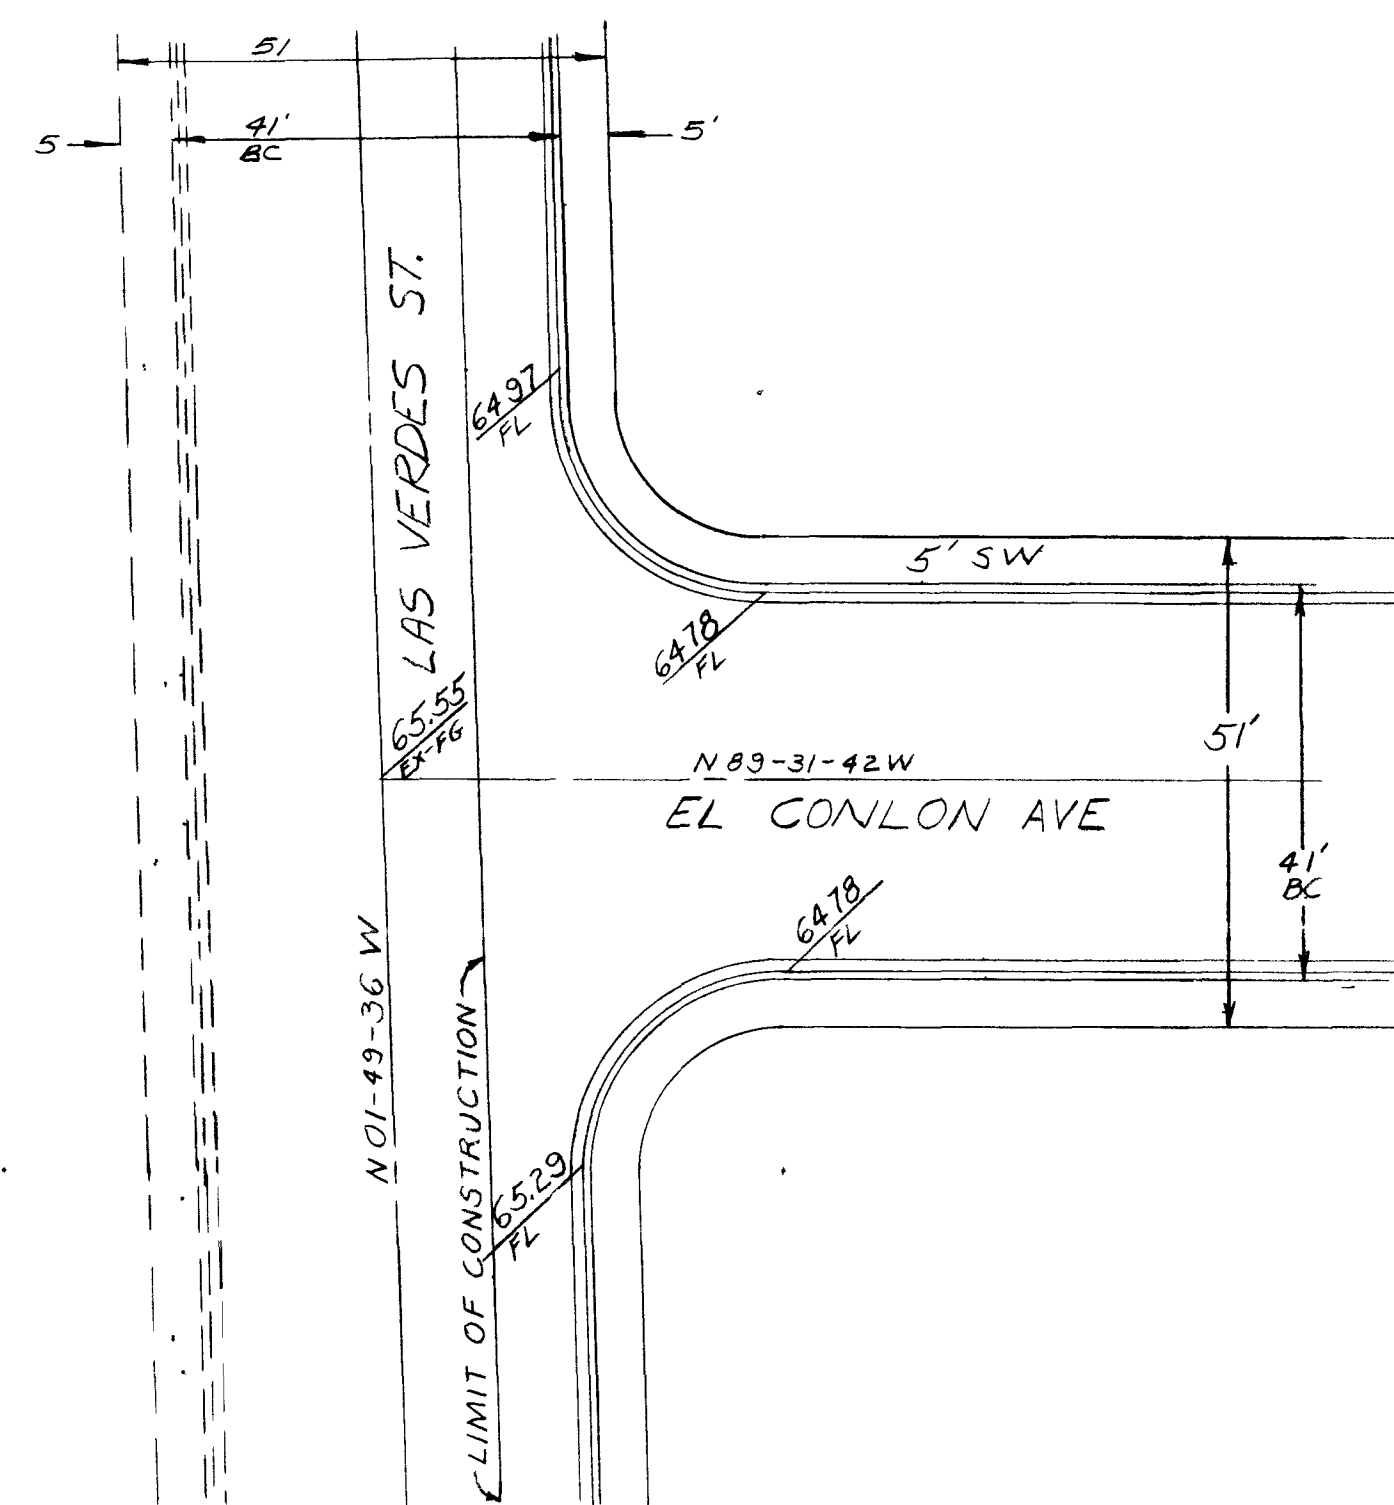

LAS VERDES ST. &
EL CONLON AVE.

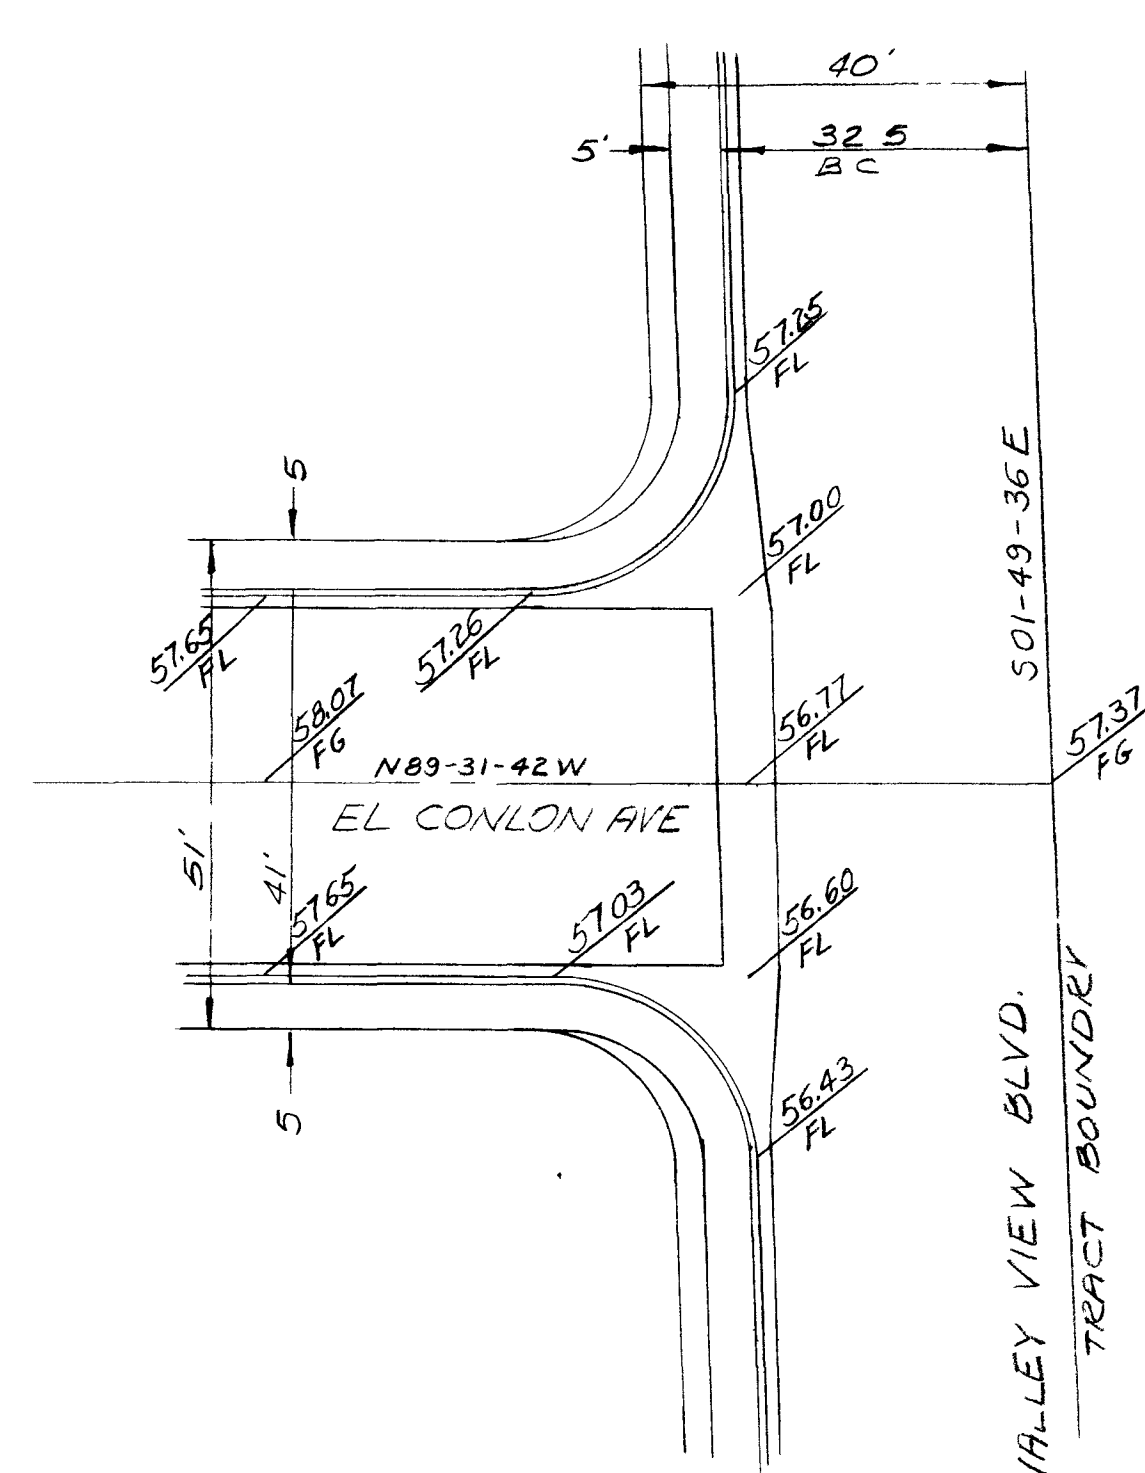


VALLEY VIEW BLVD. &
EL CONLON AVE.

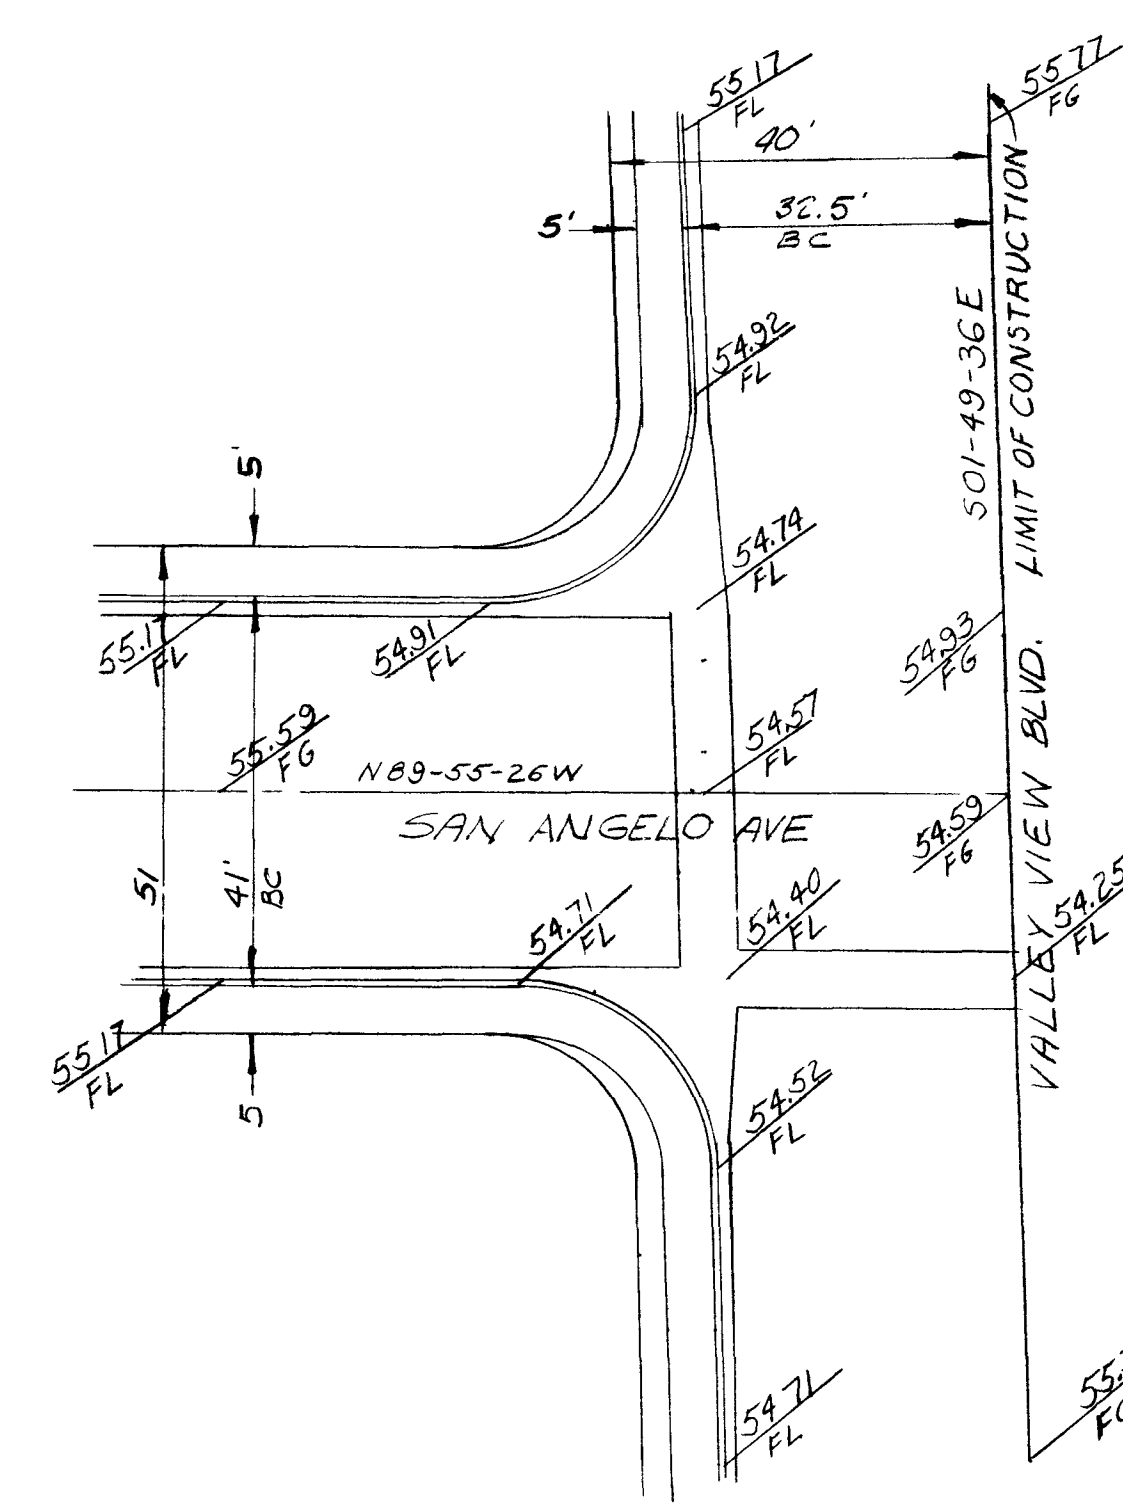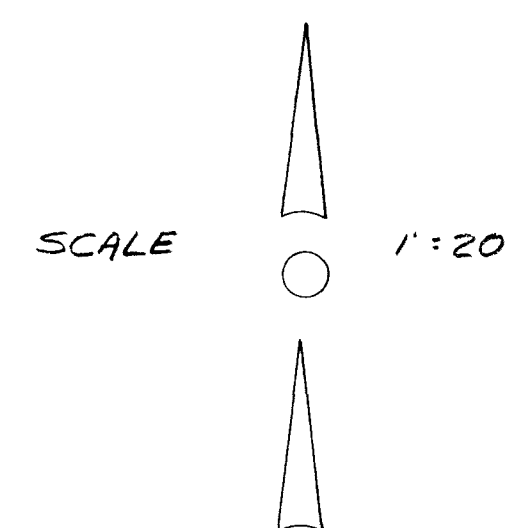


VALLEY VIEW BLVD. &
SAN ANGELO AVE.

LAS VERDES HEIGHTS
UNIT 6 - N° 3
STREET INTERSECTIONS


DESIGNED RC	WESTERN ENGINEERS, INC.	SHEET 6
DRAWN RCR	LAS VEGAS NEVADA	OF 7
CHECKED	APPROVED [Signature]	DATE 7-12-62

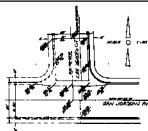


LAS VERDES ST. •
SAN JOAQUIN AVE.

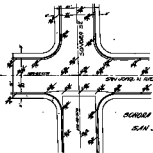


OGDEN ST. •
SAN JOAQUIN AVE.

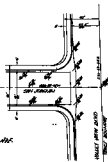


SAN JOAQUIN AVE.

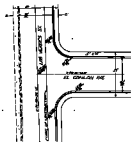

LAS VERDES ST. •
EL CONDON AVE.

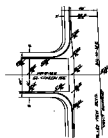

EL CONDON AVE.

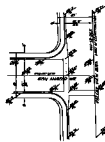

SAN ANSELMO AVE.

STREET INTERSECTIONS


