
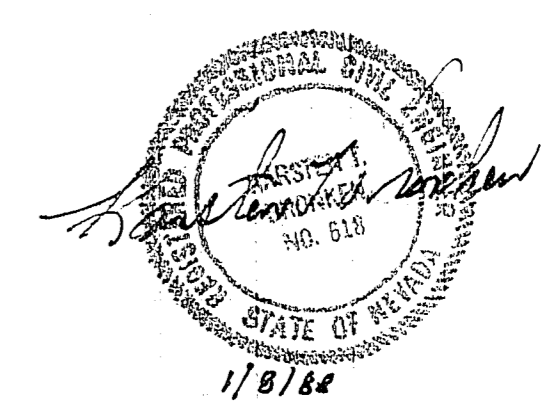
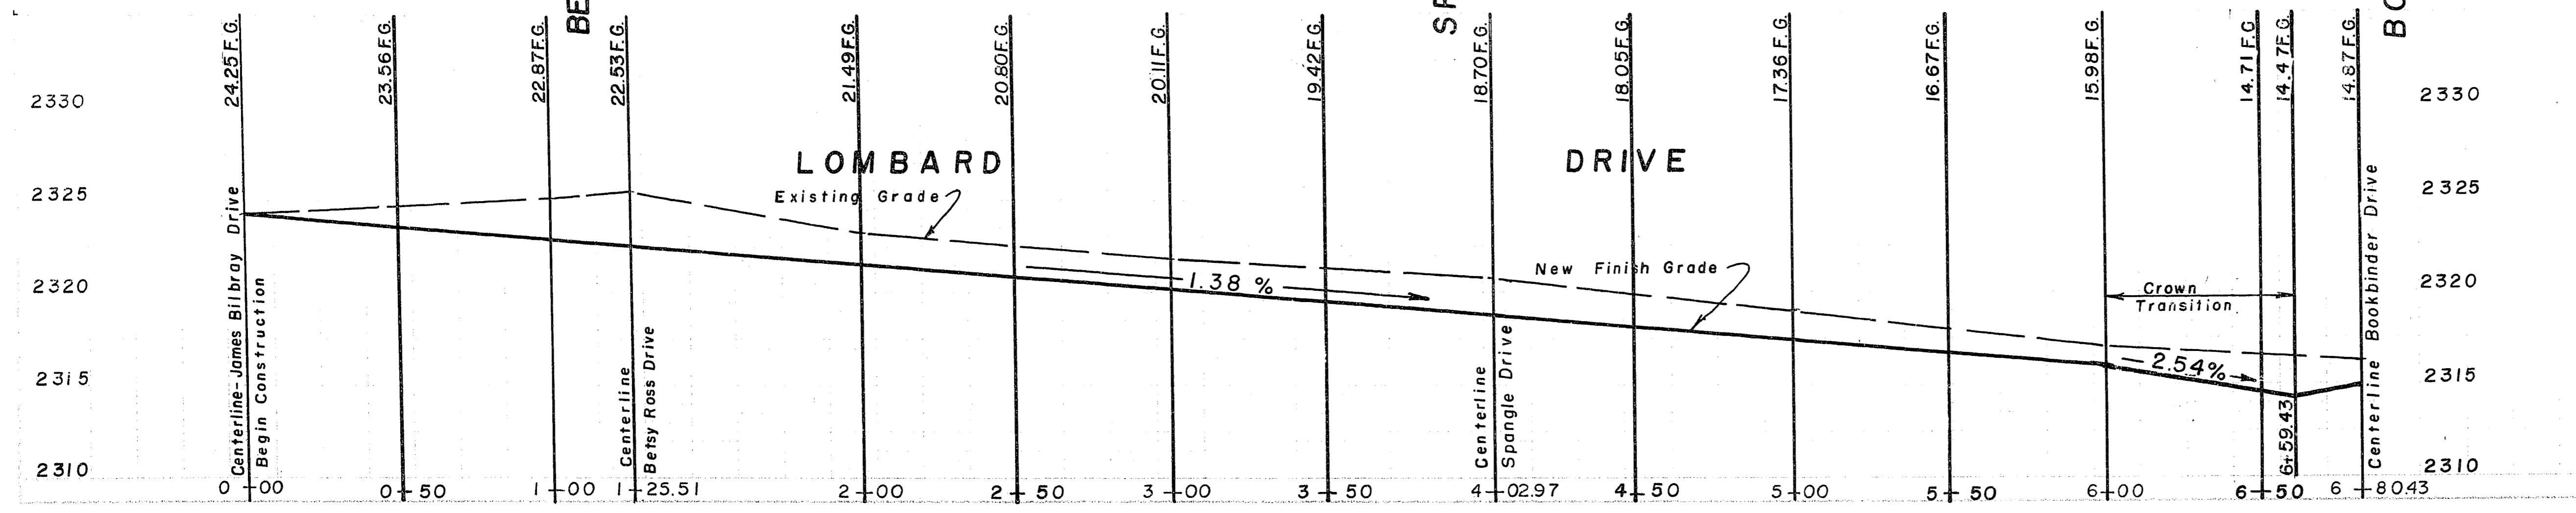


HORIZONTAL SCALE 1" = 30.00'  
VERTICAL SCALE 1" = 5.00'

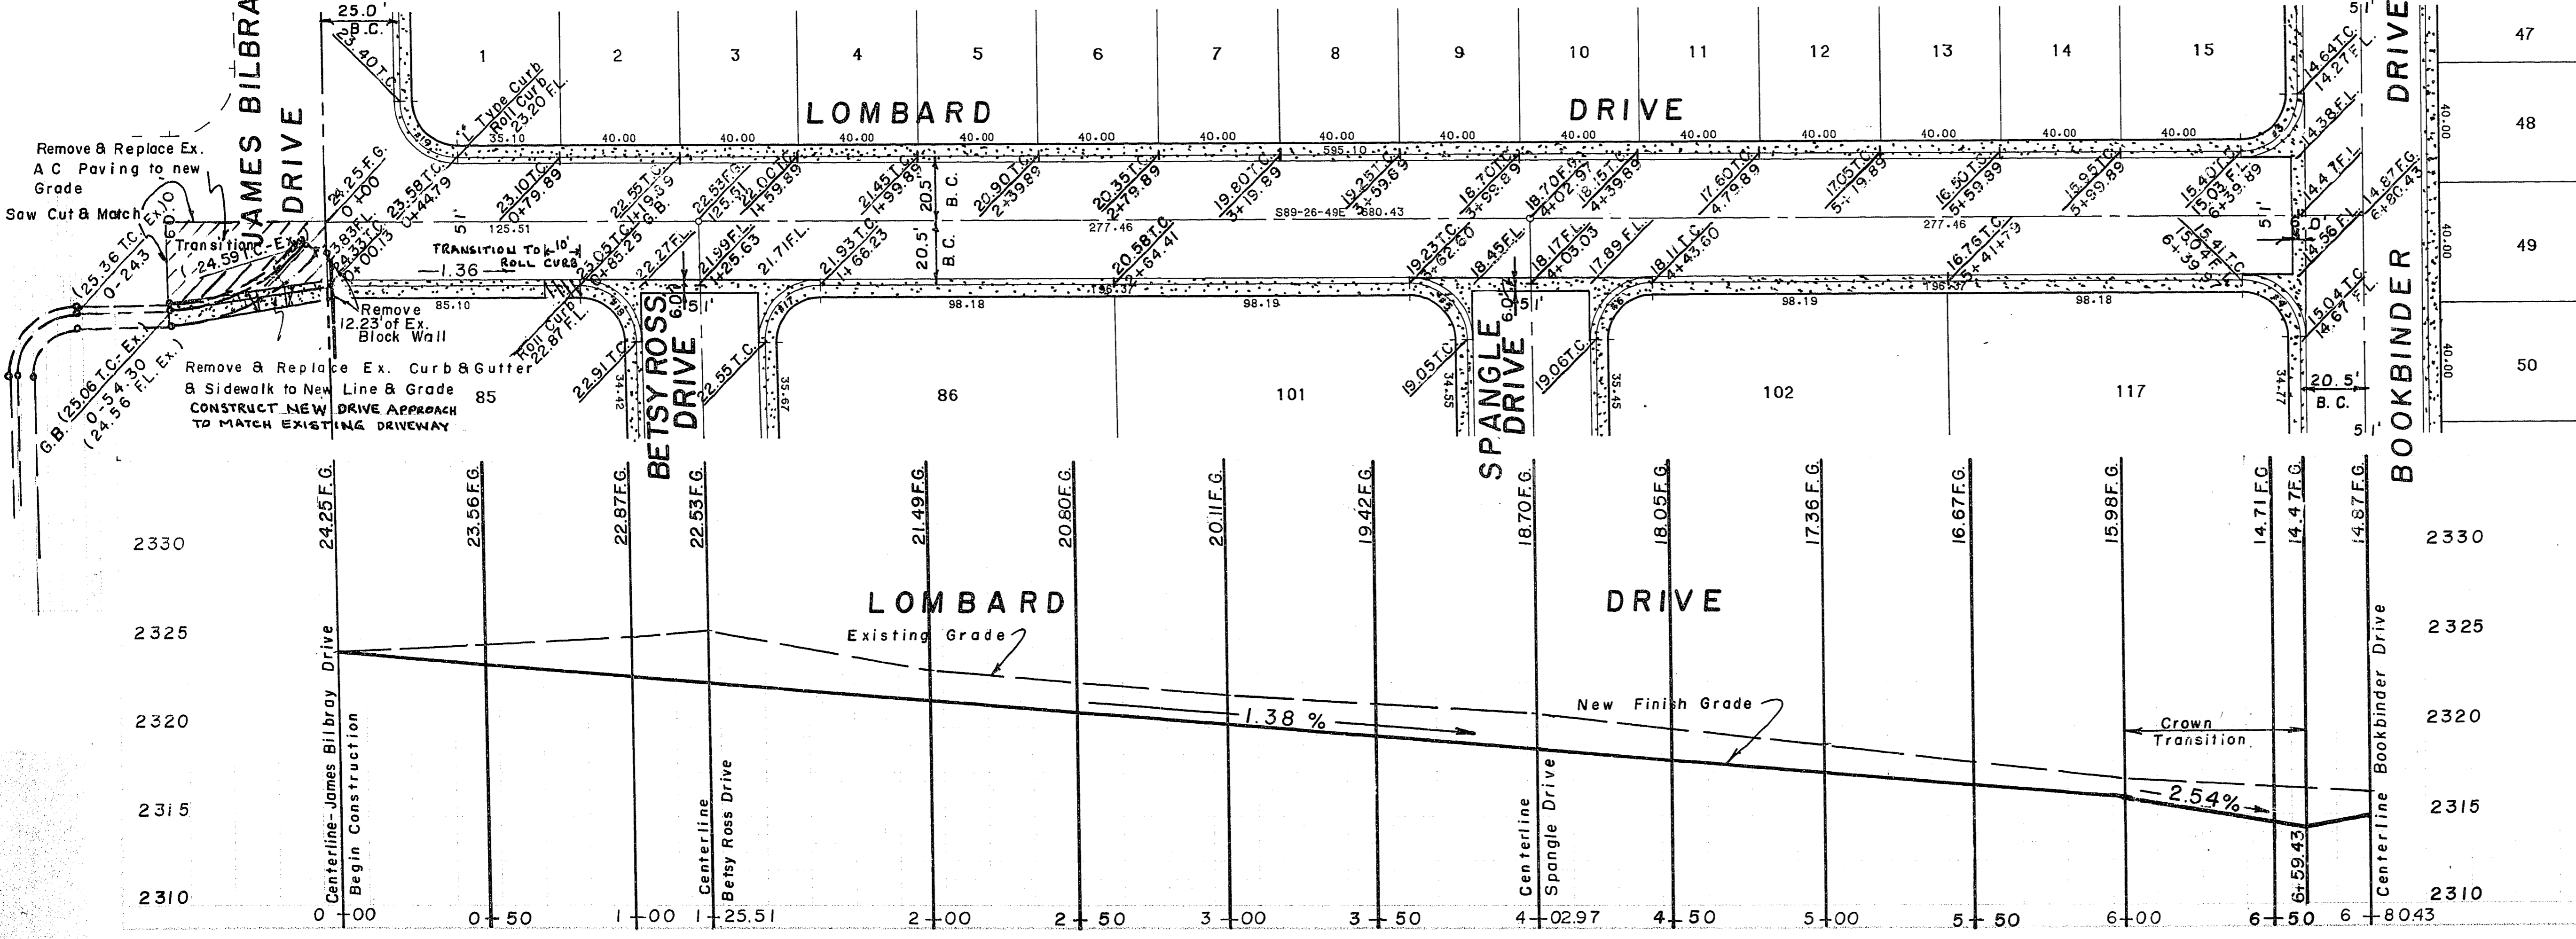

PLAN & PROFILE  
LIBERTY BELLE MANOR  
STREETS

BRONKEN ENGINEERING  
CHARTERED  
1818 Industrial Road  
LAS VEGAS, NEVADA 89102  
Phone 382-6660