


NORTH

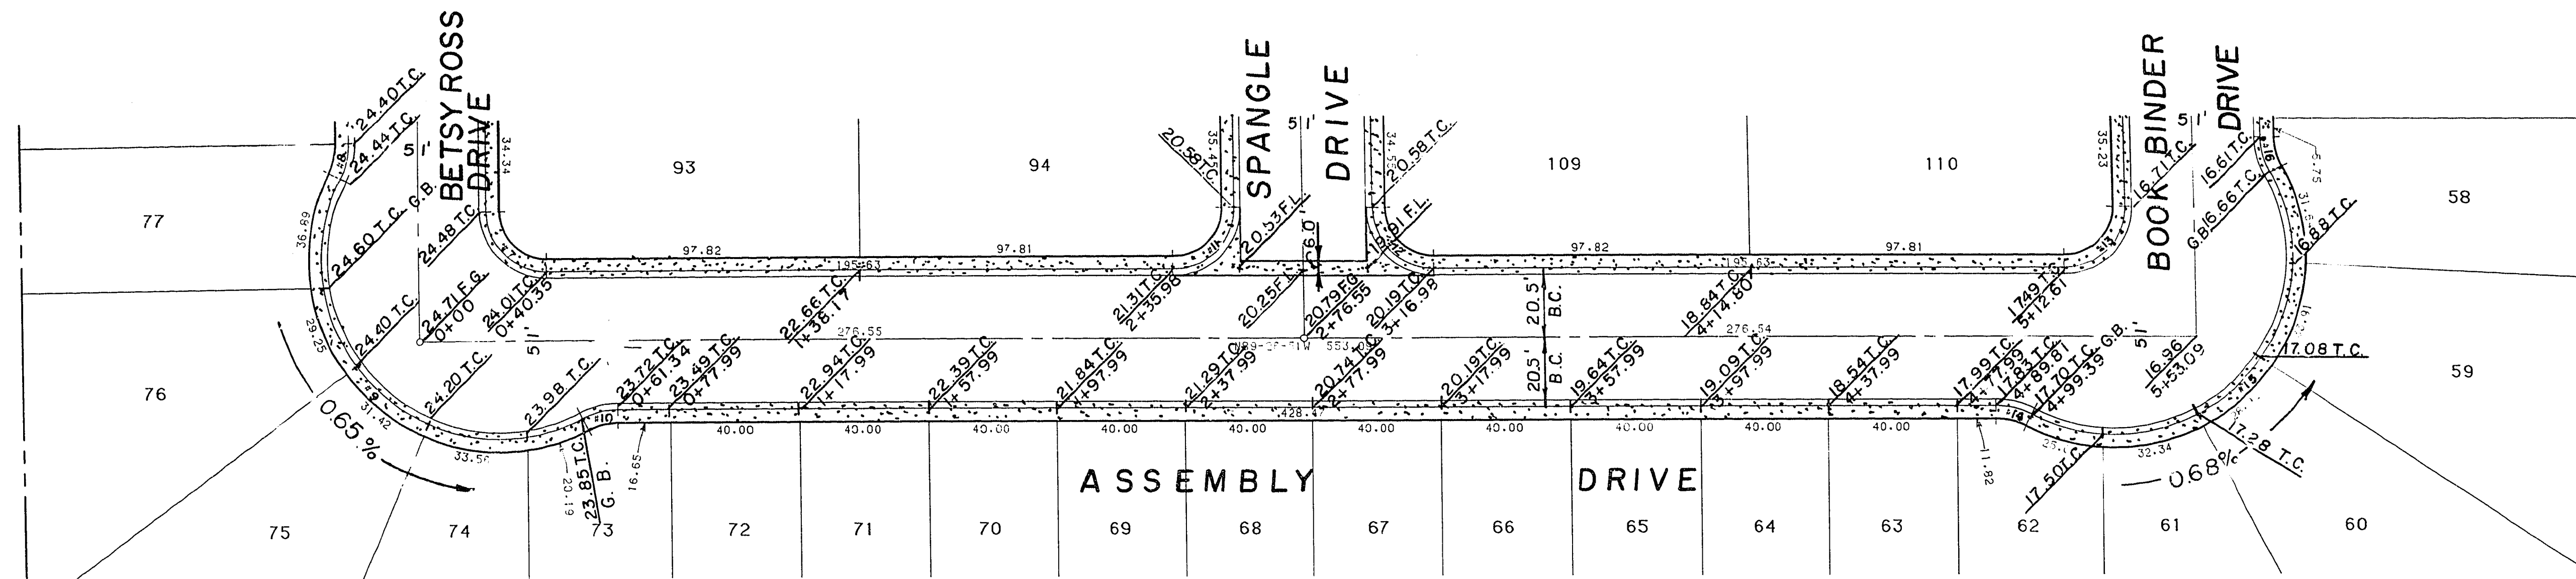


2330

2325

2320

2315

2310

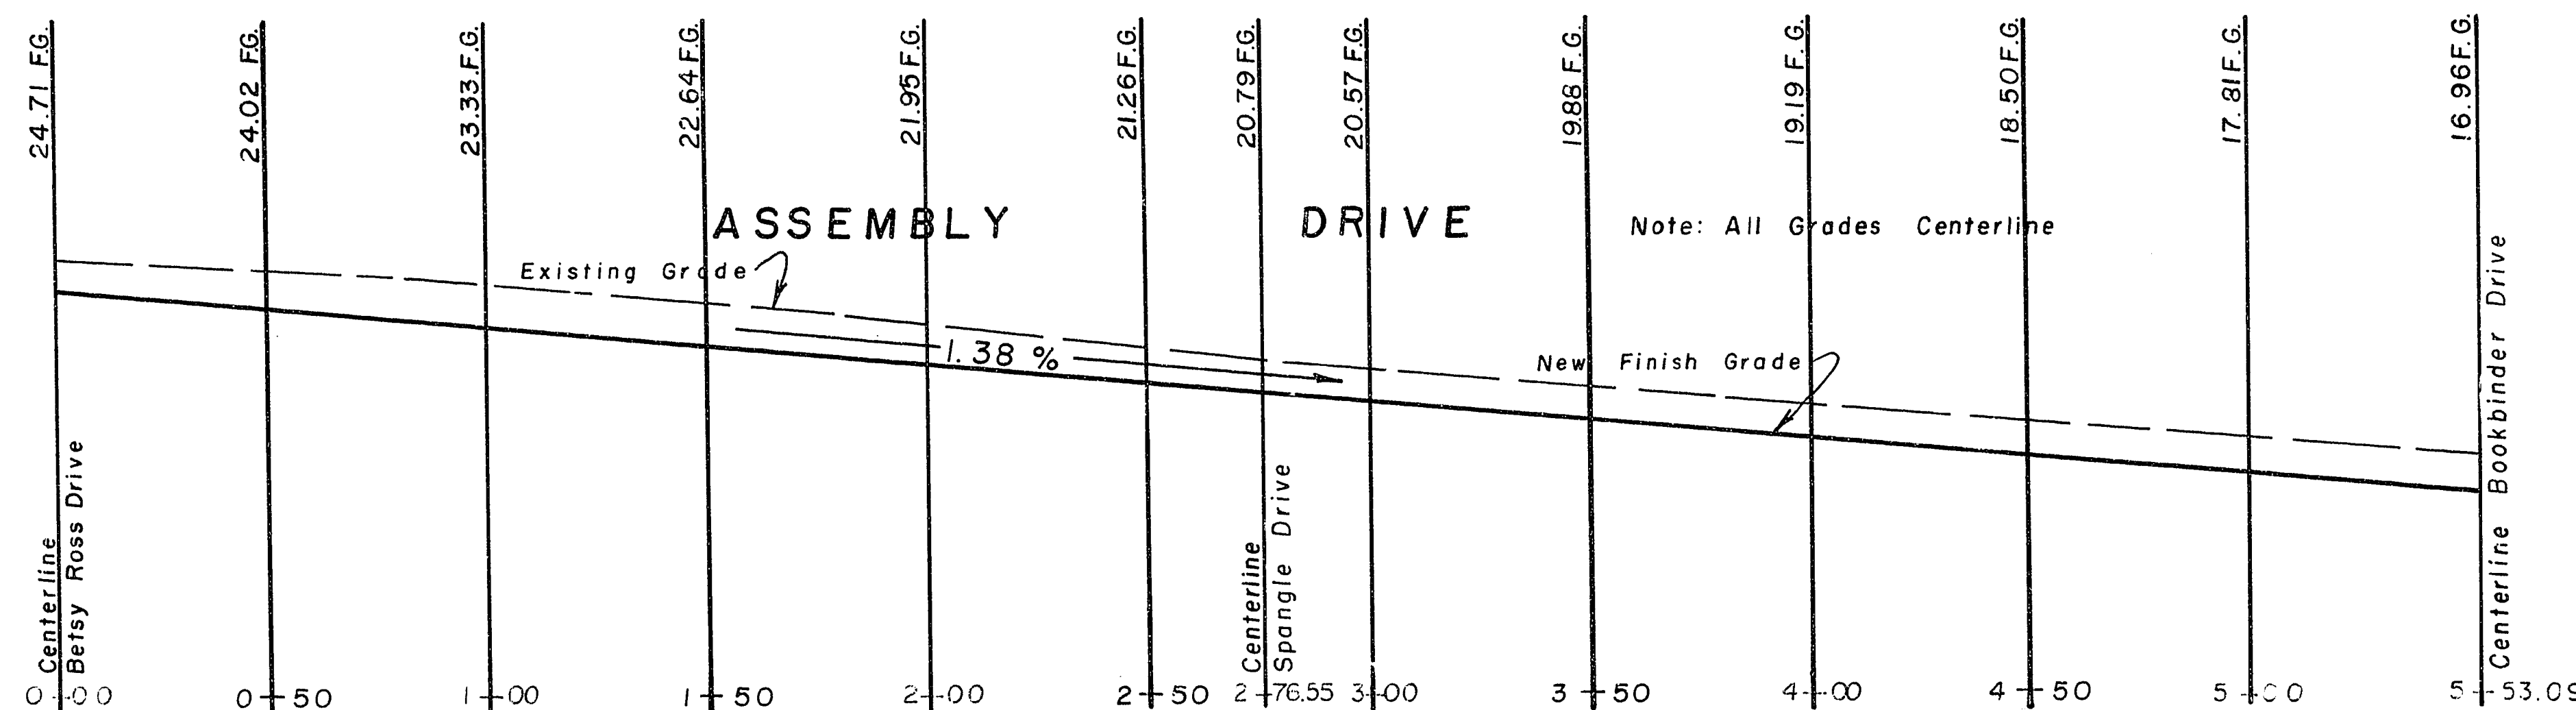

2330


2325

2320

2315

2310

NORTH

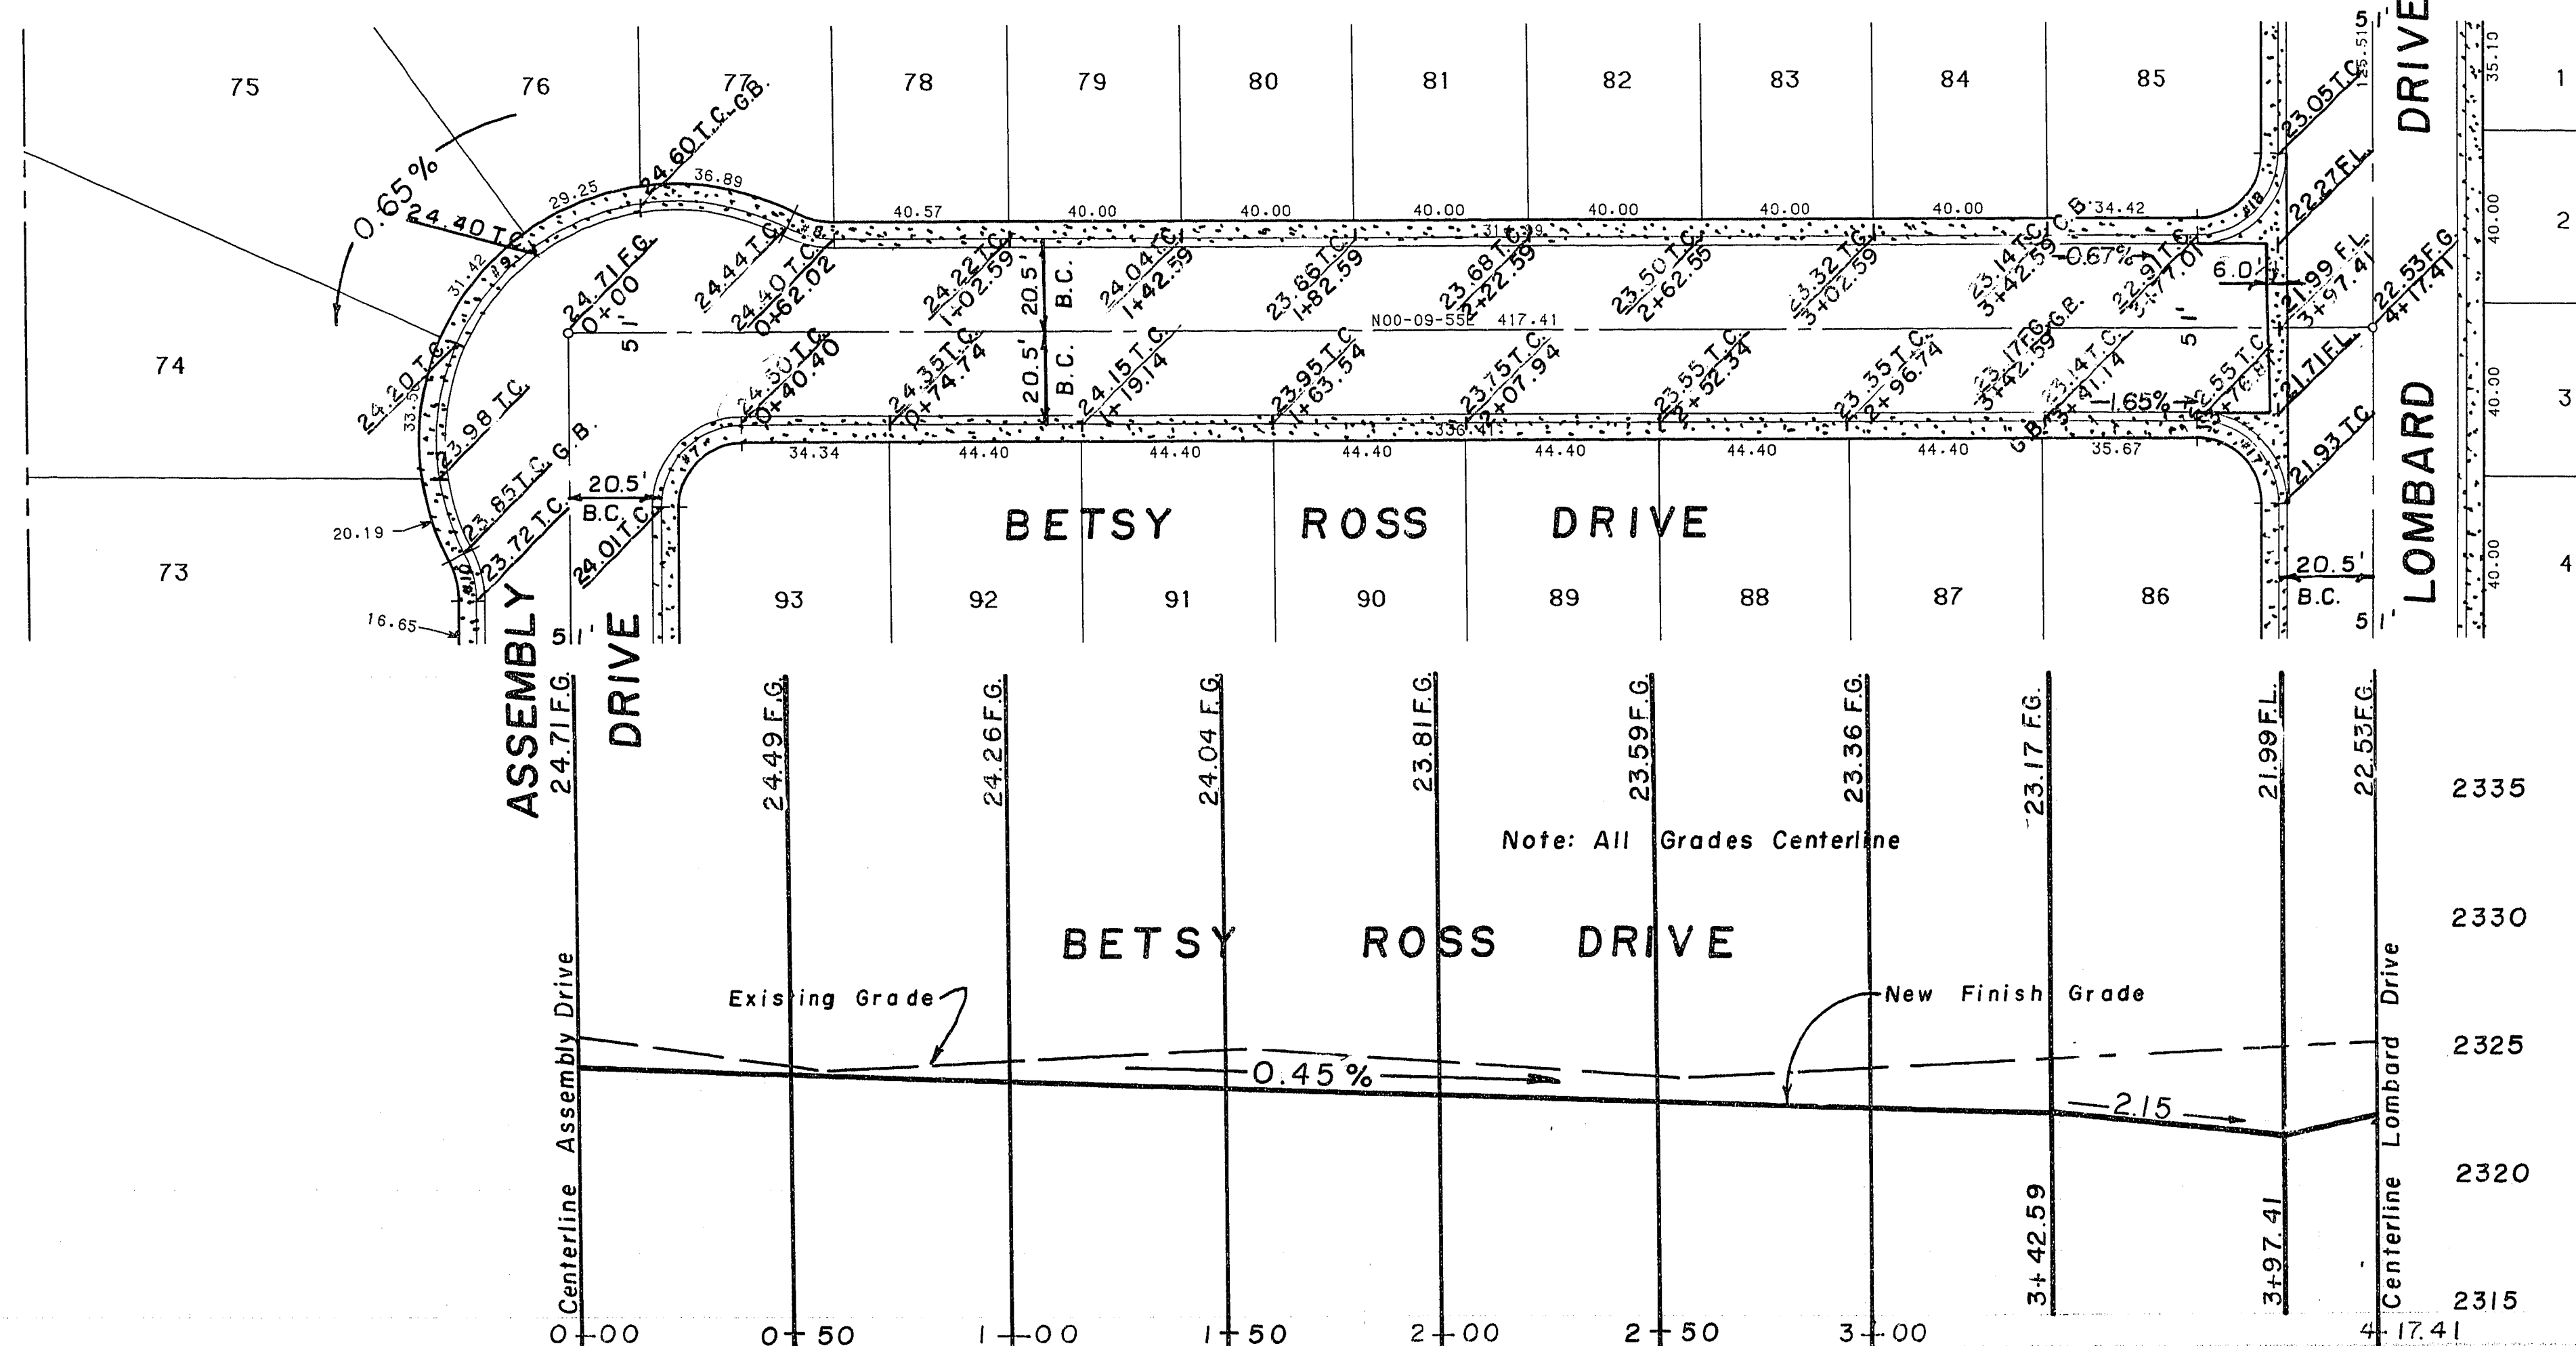

2335


2330

2325

2320

2315

HORIZONTAL SCALE 1"=30.00'
VERTICAL SCALE 1"=5.00'

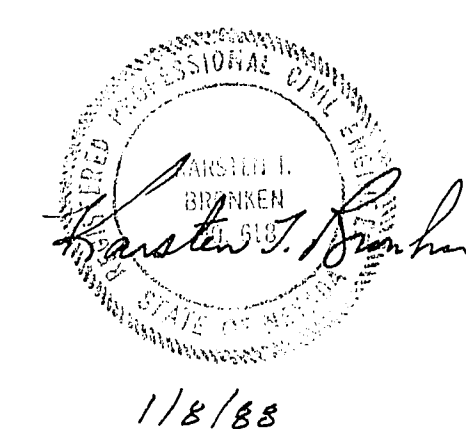

PLAN & PROFILE LIBERTY BELLE MANOR STREETS

BRONKEN ENGINEERING
CHARTERED
1818 Industrial Road
LAS VEGAS, NEVADA 89102
Phone 382-6660