


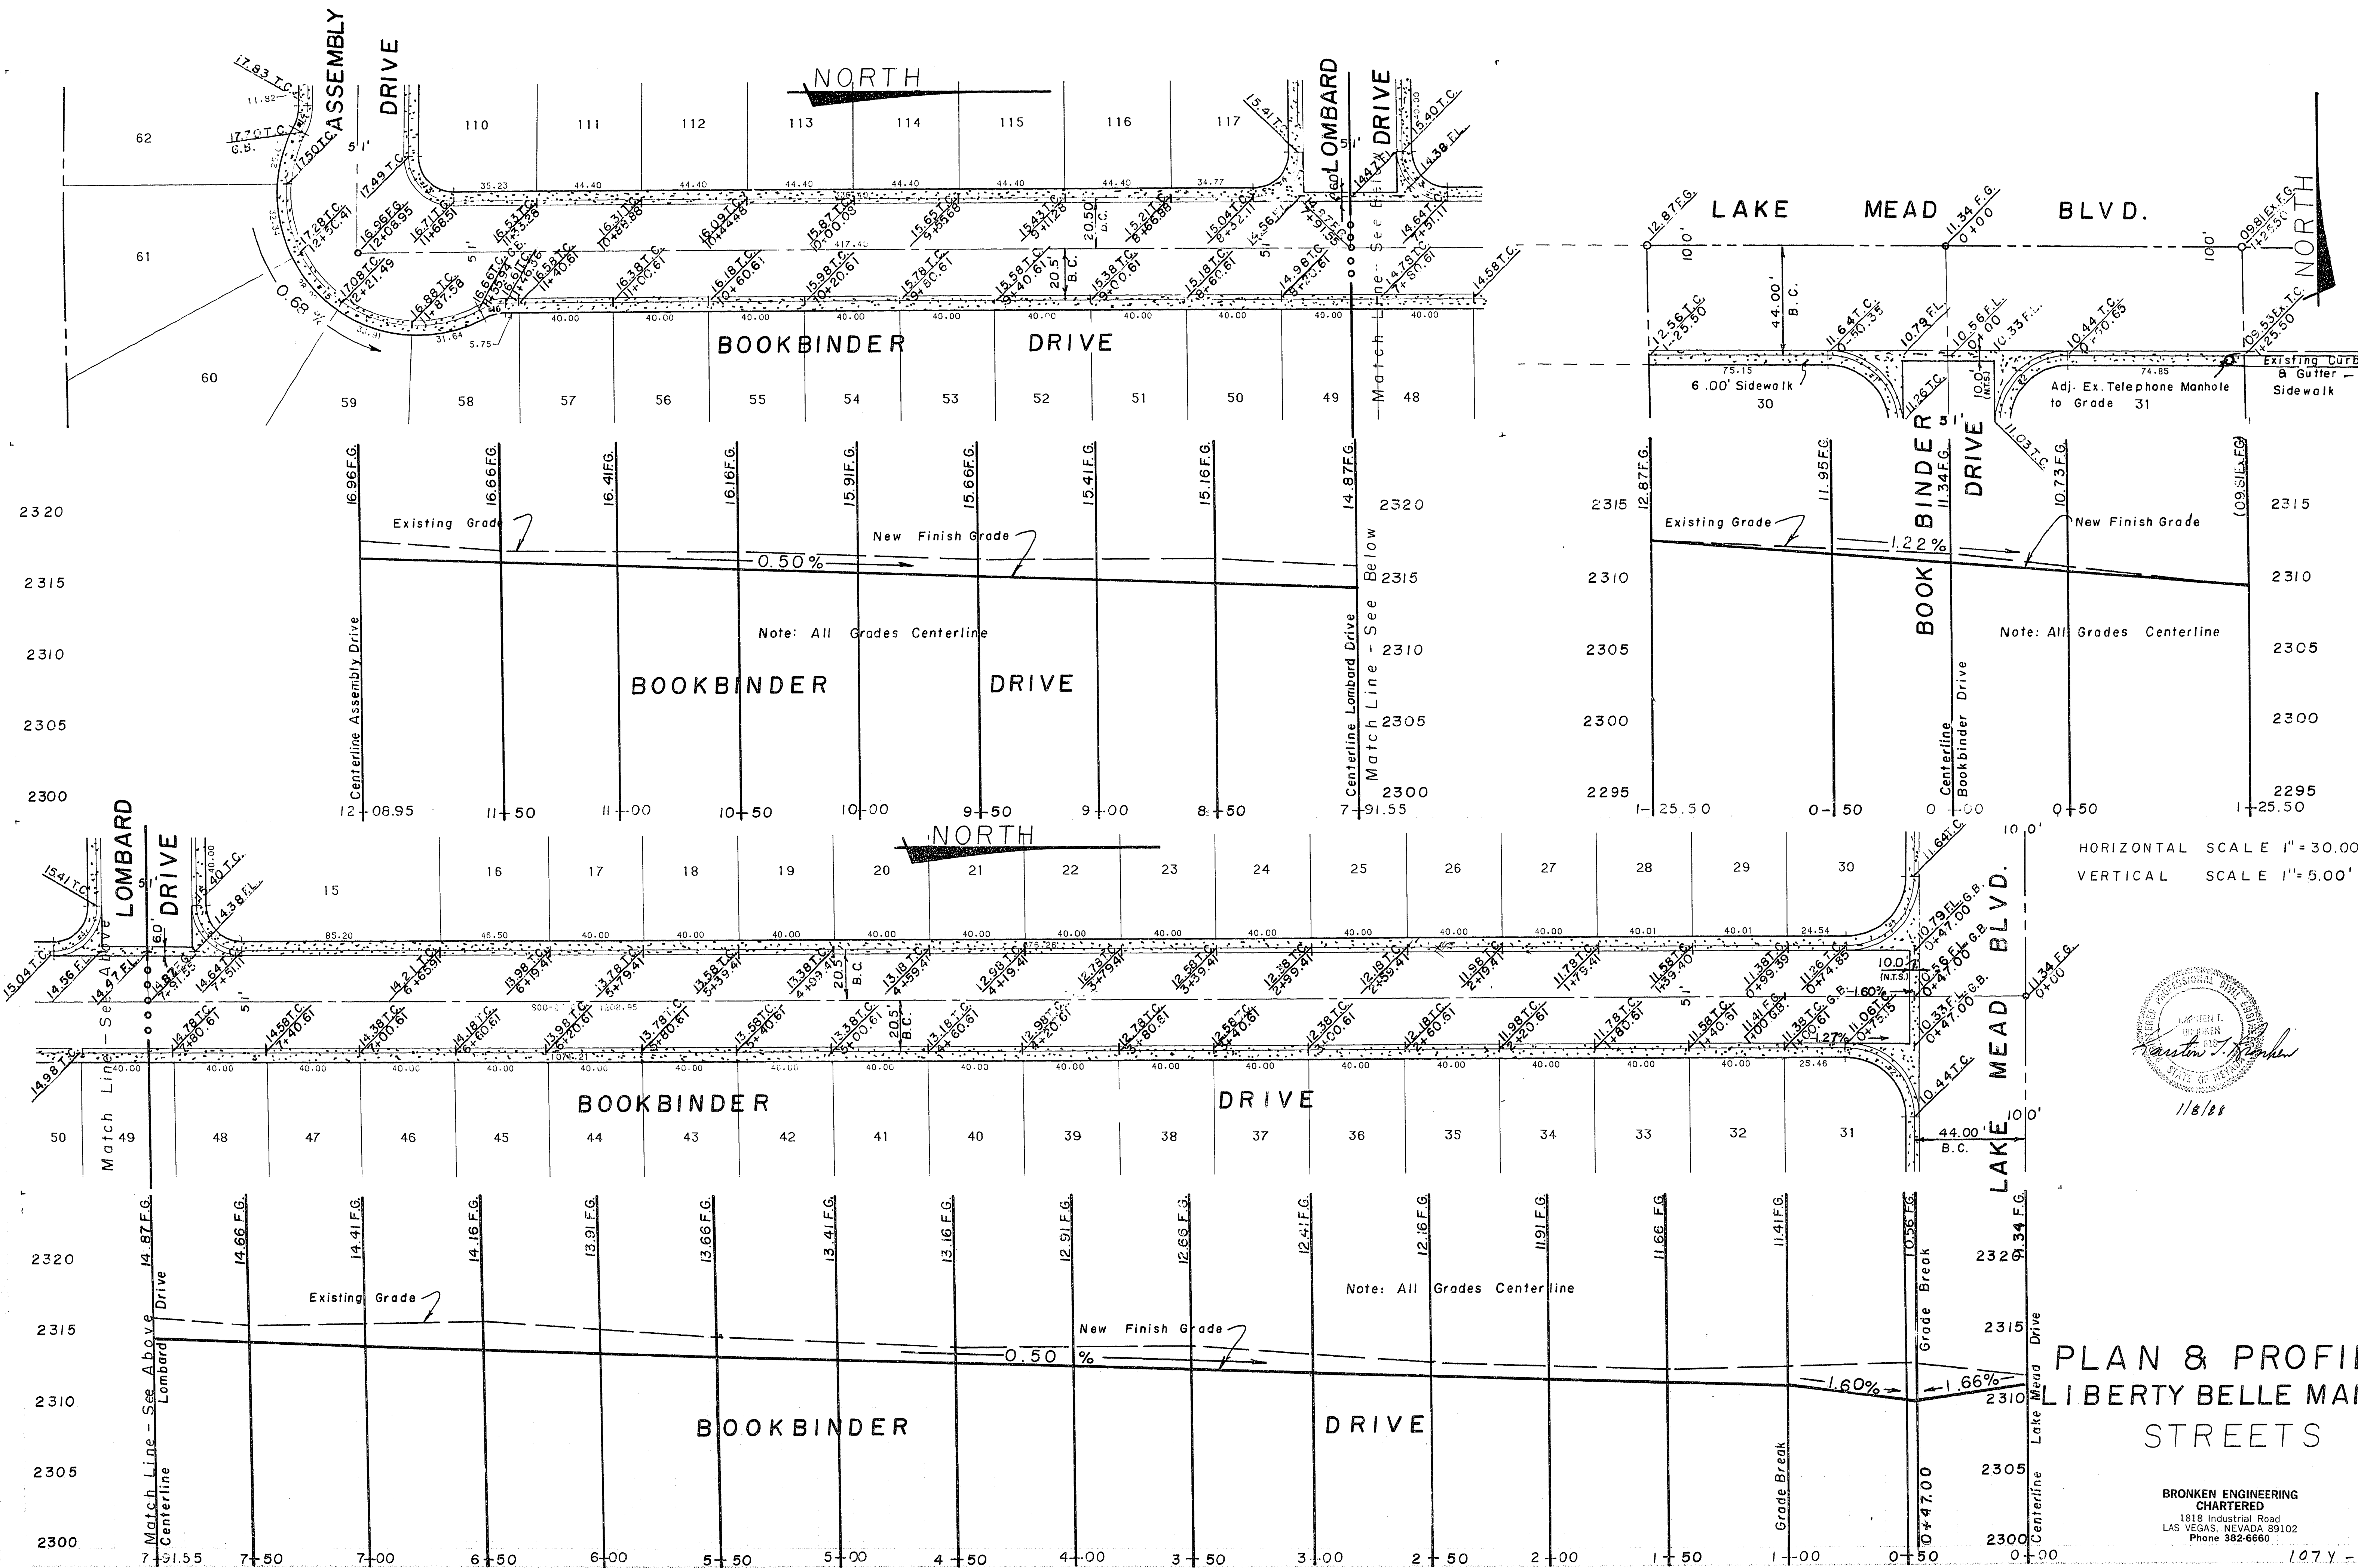

PLAN & PROFILE LIBERTY BELLE MANOR STREETS

BRONKEN ENGINEERING
CHARTERED
1818 Industrial Road
LAS VEGAS, NEVADA 89102
Phone 382-6660