


PLAN
 SHEET 2 OF 6 SHEETS
 NO. 107Y-1984

PROFILE
 SHEET 2 OF 6 SHEETS
 NO. 107Y-1984

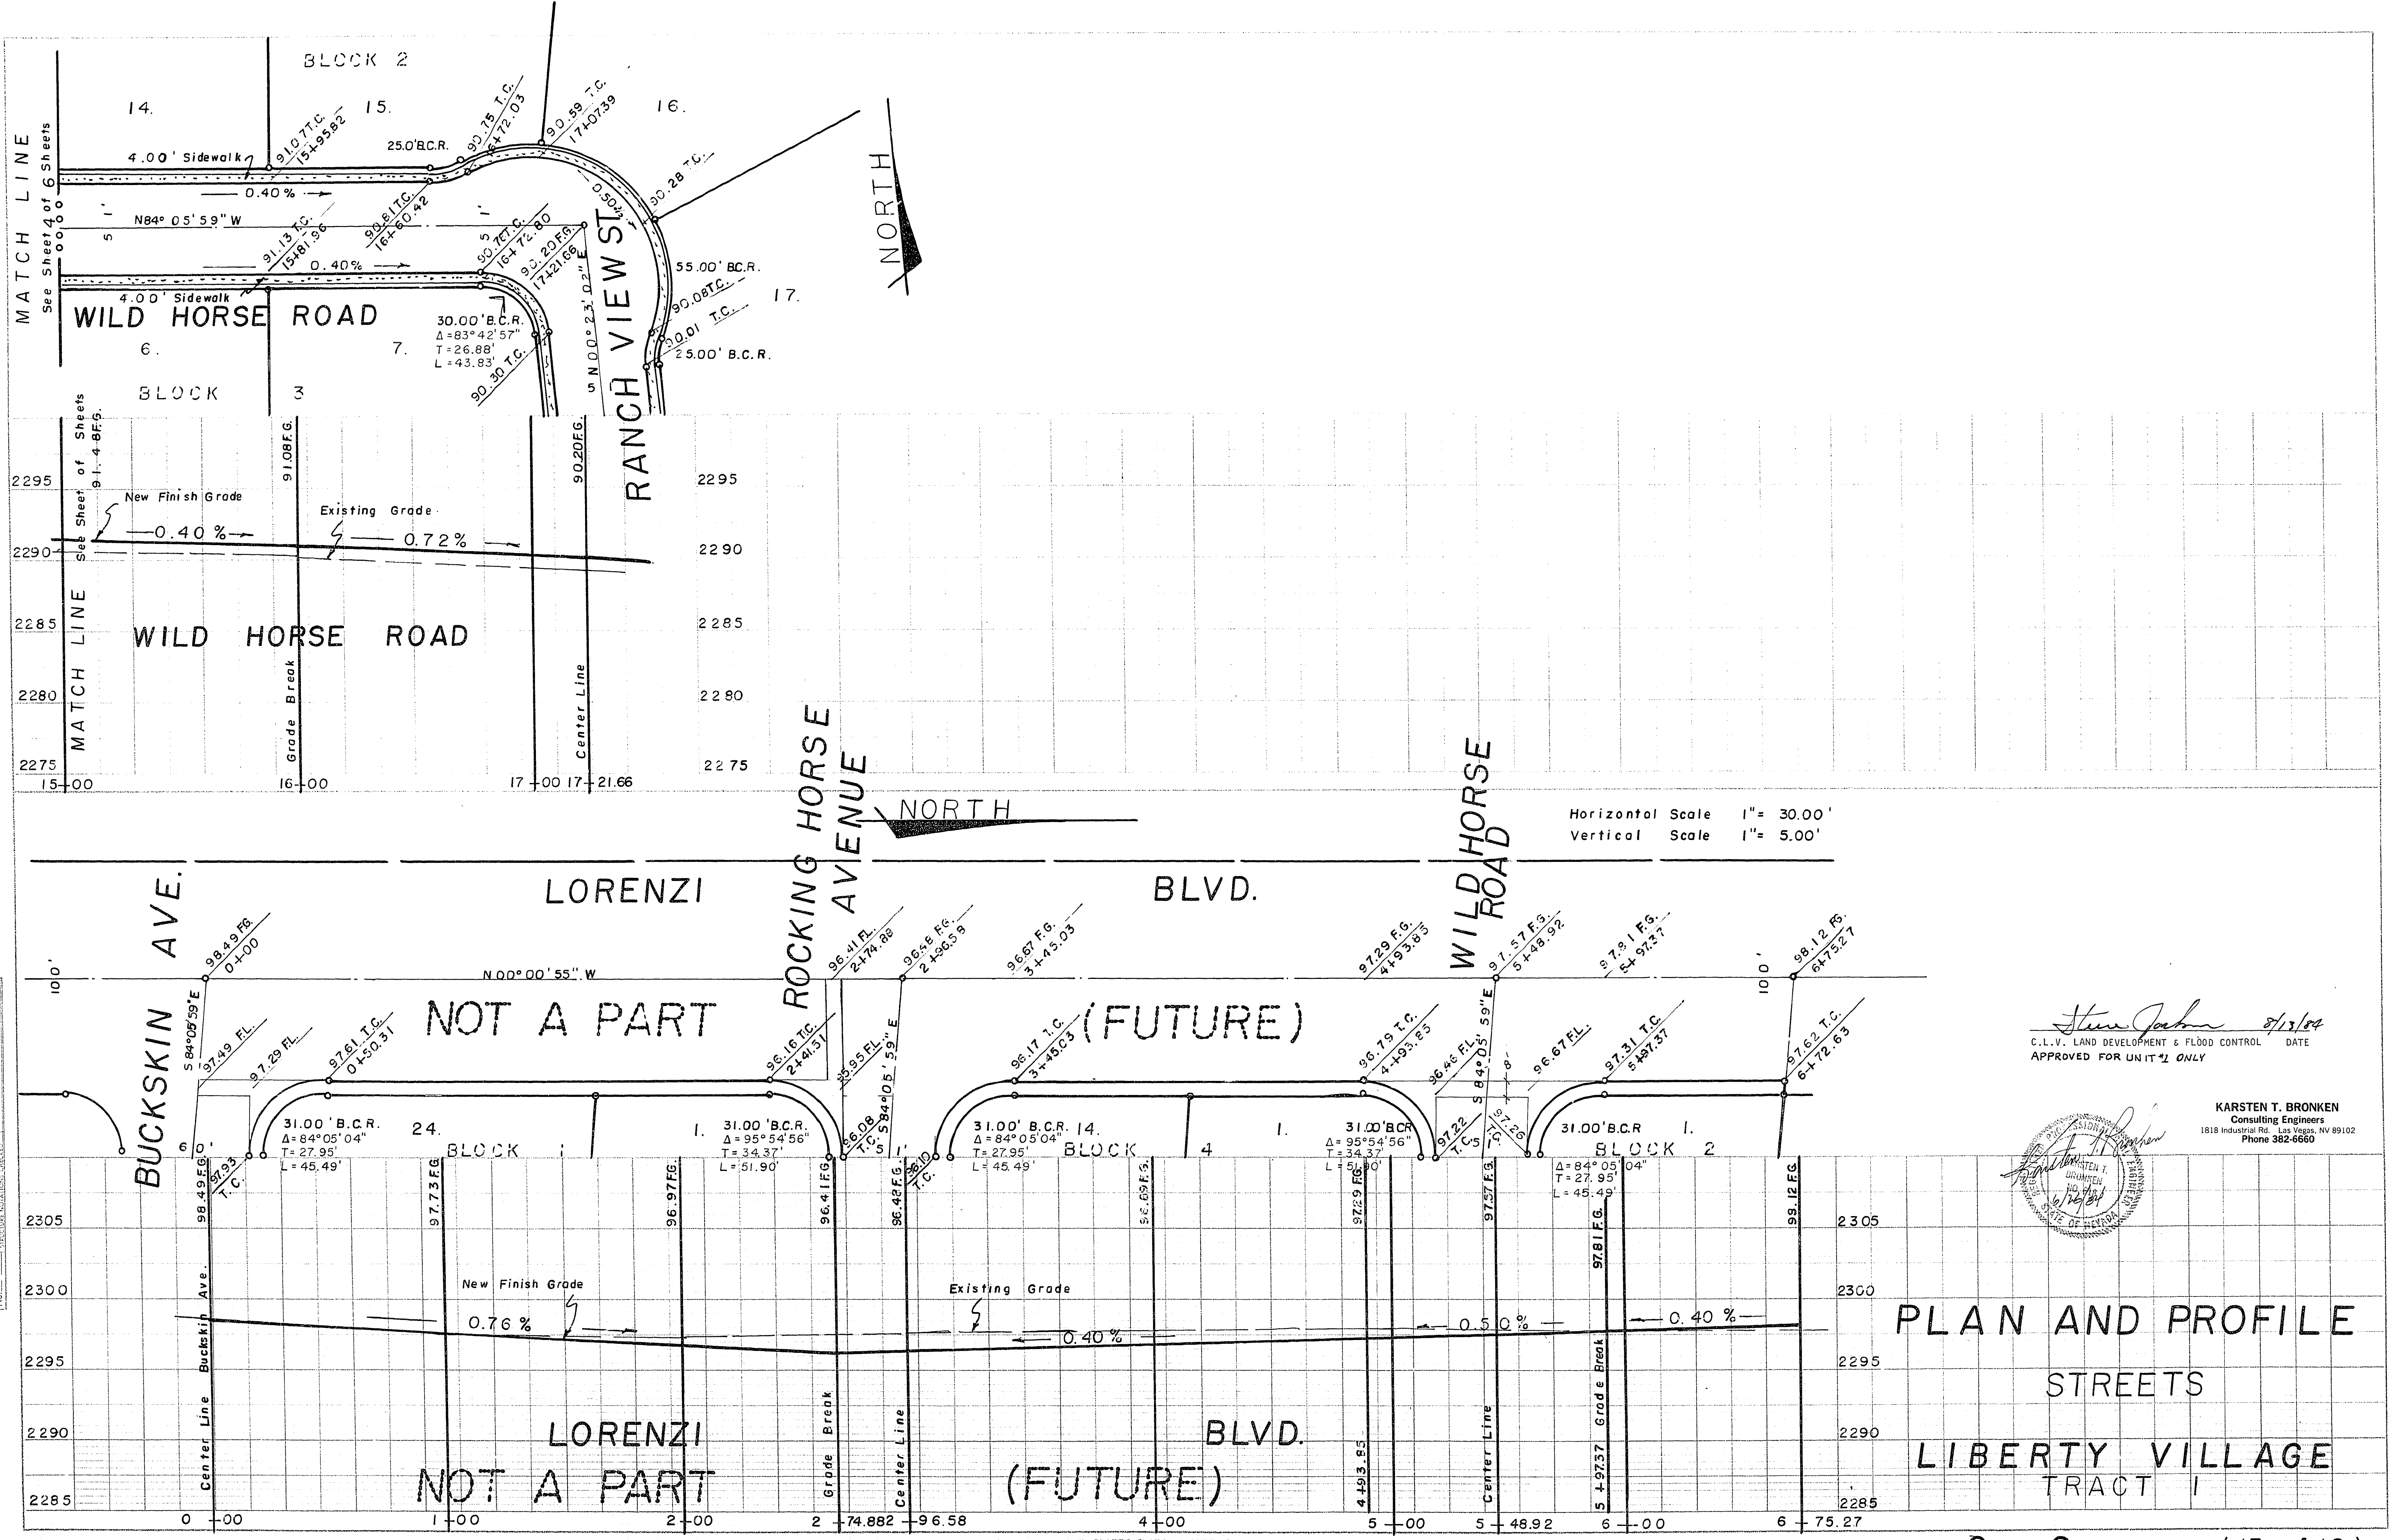

Horizontal Scale 1" = 30.00'
 Vertical Scale 1" = 5.00'

Steve John 8/13/84
 C.L.V. LAND DEVELOPMENT & FLOOD CONTROL DATE
 APPROVED FOR UNIT #1 ONLY

KARSTEN T. BRONKEN
 Consulting Engineers
 1818 Industrial Rd. Las Vegas, NV 89102
 Phone 382-6660

PLAN AND PROFILE
STREETS
LIBERTY VILLAGE
TRACT I