


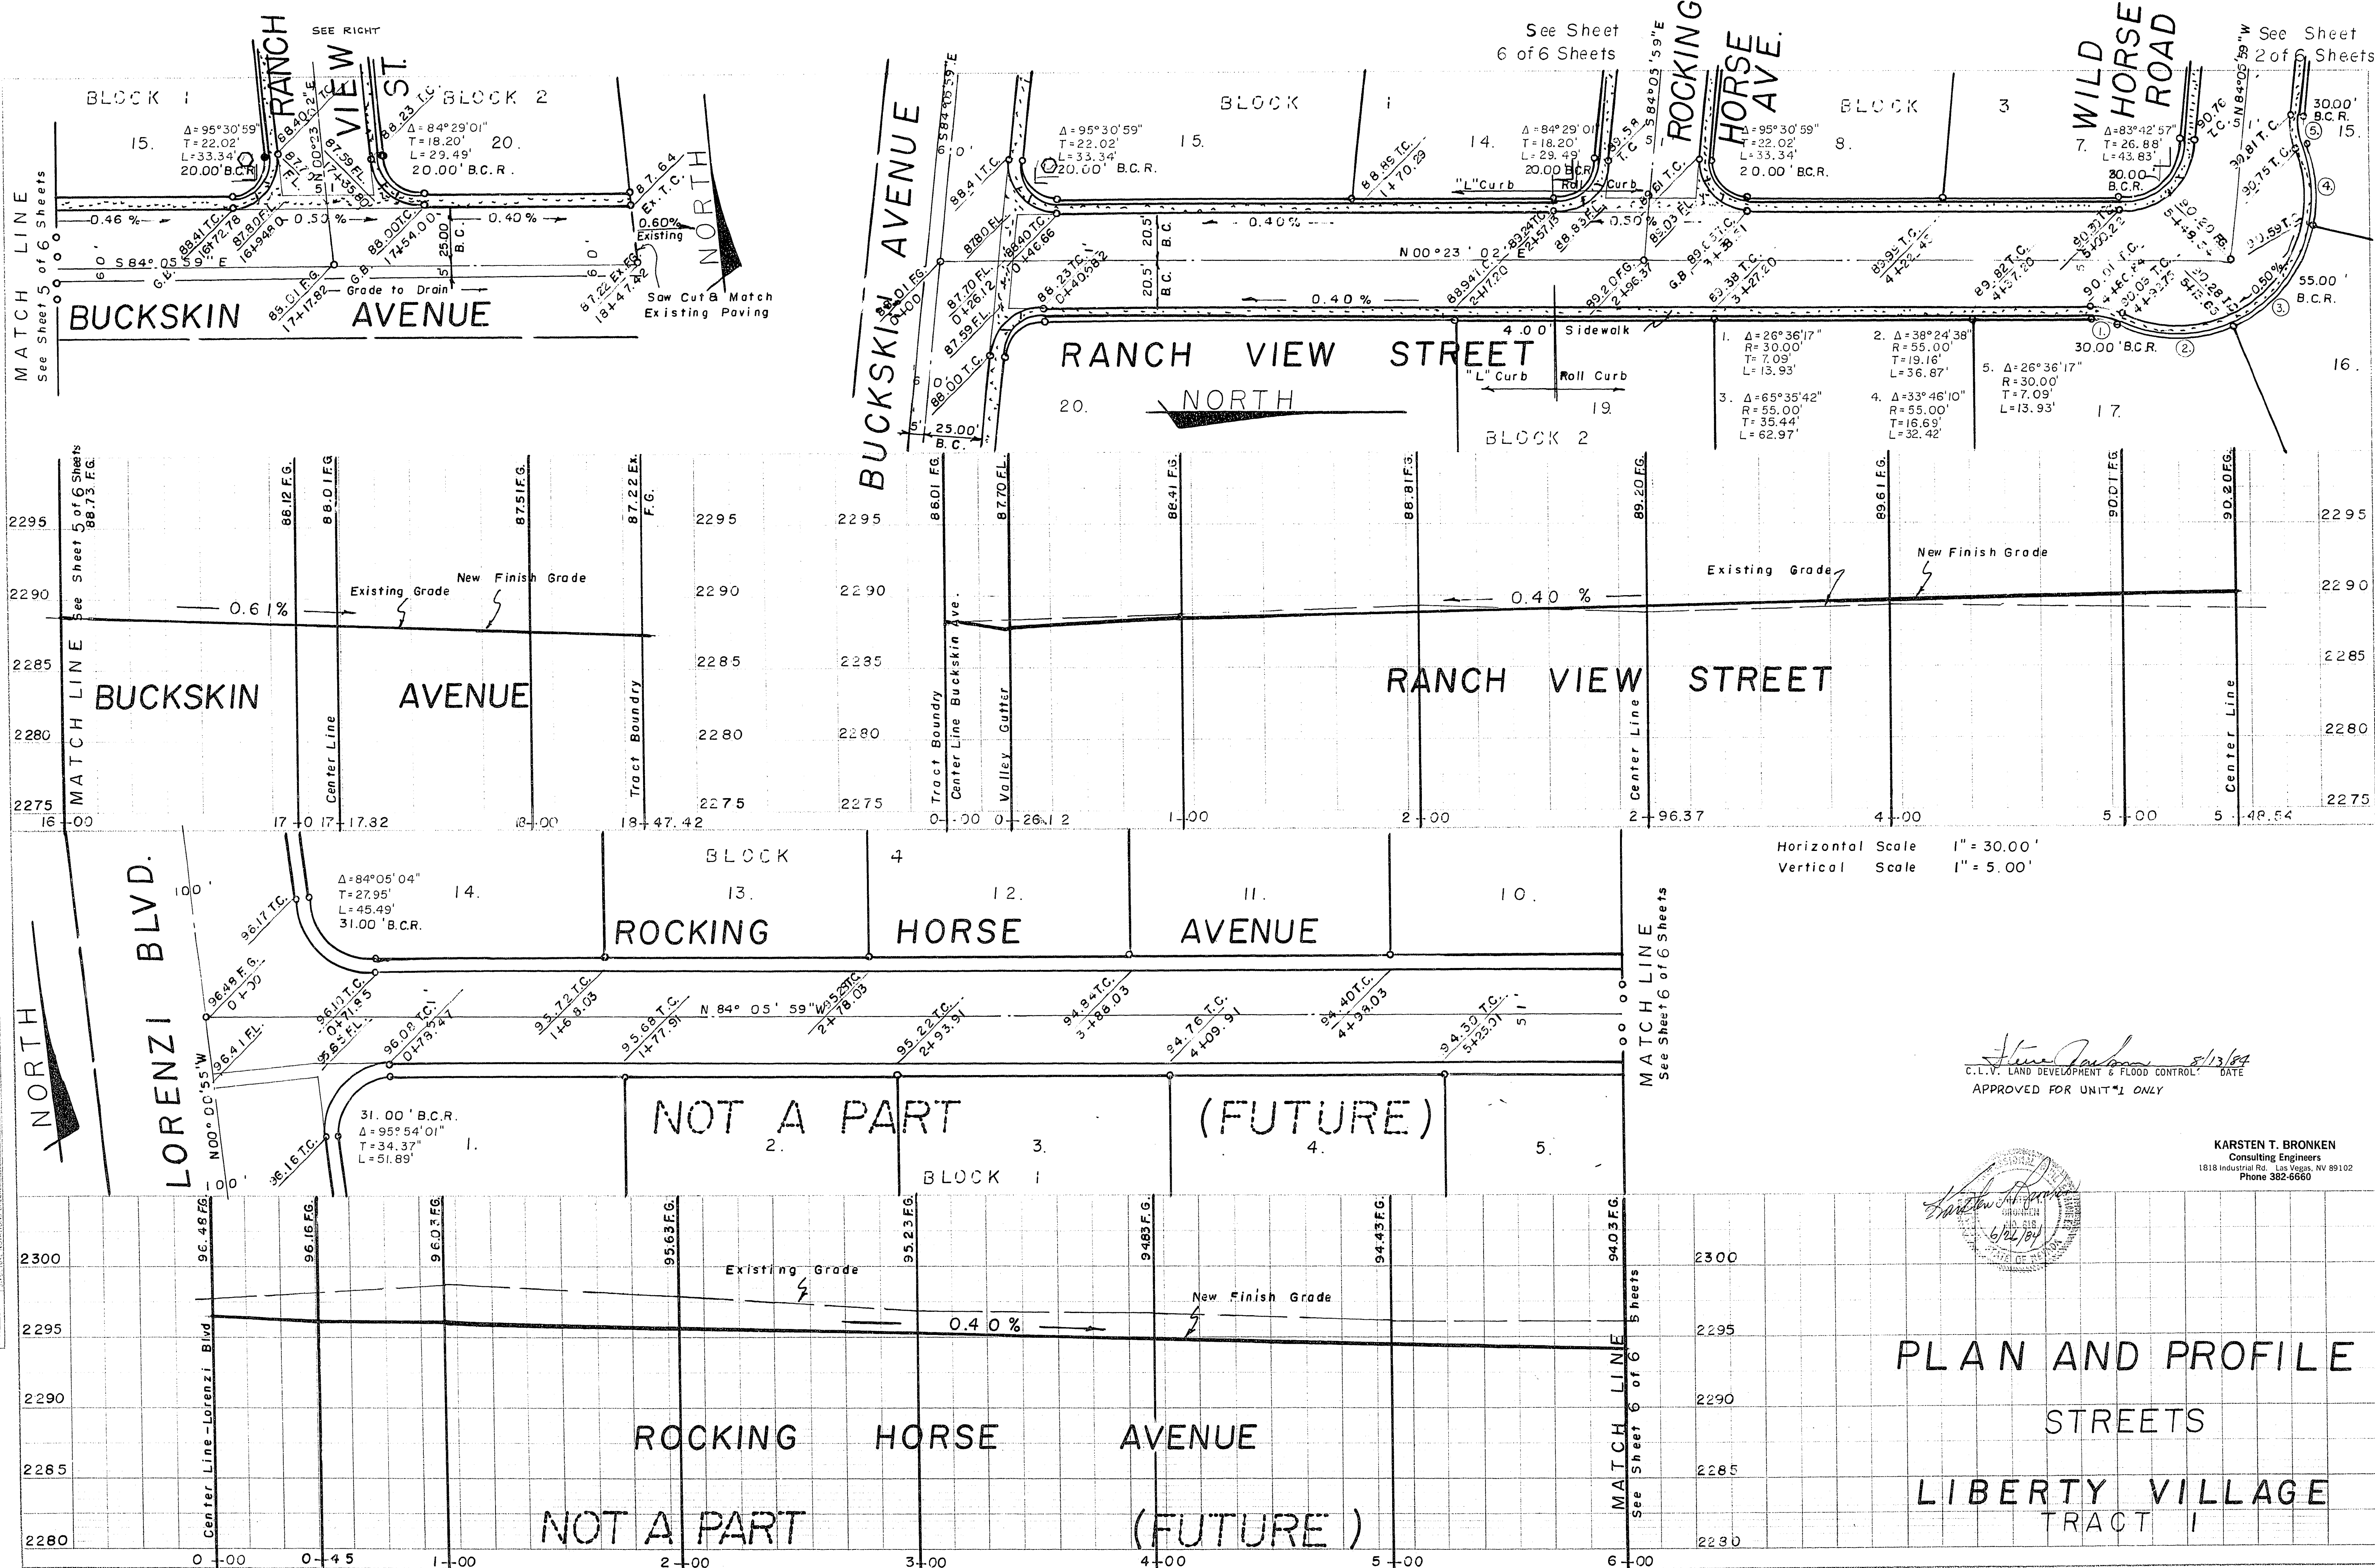

Handwritten signature
C.L.V. LAND DEVELOPMENT & FLOOD CONTROL DATE 8/13/84
APPROVED FOR UNIT #1 ONLY

Handwritten signature
6/24/84

KARSTEN T. BRONKEN
Consulting Engineers
1818 Industrial Rd., Las Vegas, NV 89102
Phone 382-6660

PLAN AND PROFILE
STREETS
LIBERTY VILLAGE
TRACT 1

20-7-101 107Y-1984