



LOTS 15 THRU 24, BLOCK 1
TYPICAL SECTIONS

APPROVALS

- [Signature]* Consulting Engineer Date 6/26/84
- C.L.V. Engineer Date
- C.L.V. Traffic Engineer Date
- C.L.V. Quality Control Engineer Date
- C.L.V. Electrical Coordinator Date 8/13/84
- C.L.V. Land Development & Flood Control Date
- [Signature]* C.L.V. Fire Marshal Date 8/18/84
- C.L.V. Electrical Supervisor Date
- C.L.V. Sanitation Chief Date 8-3-84

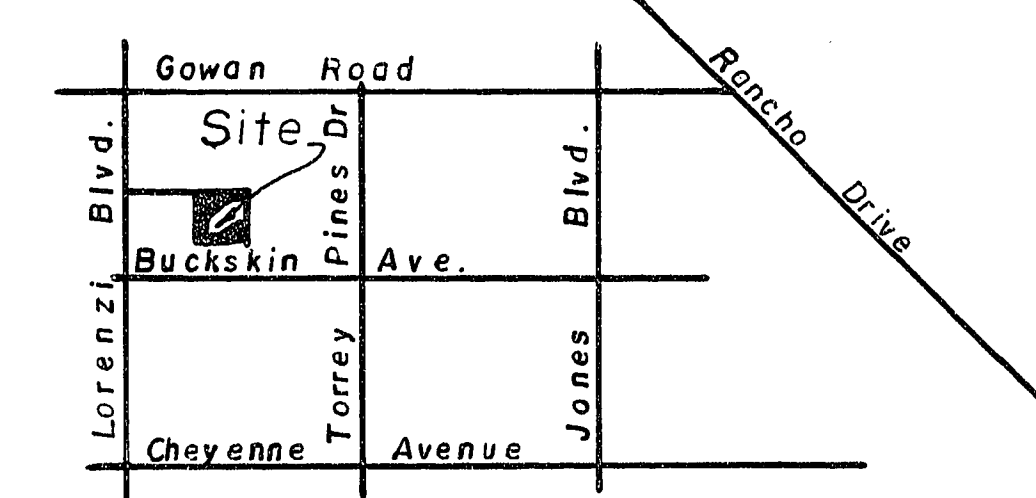

LOCATION MAP

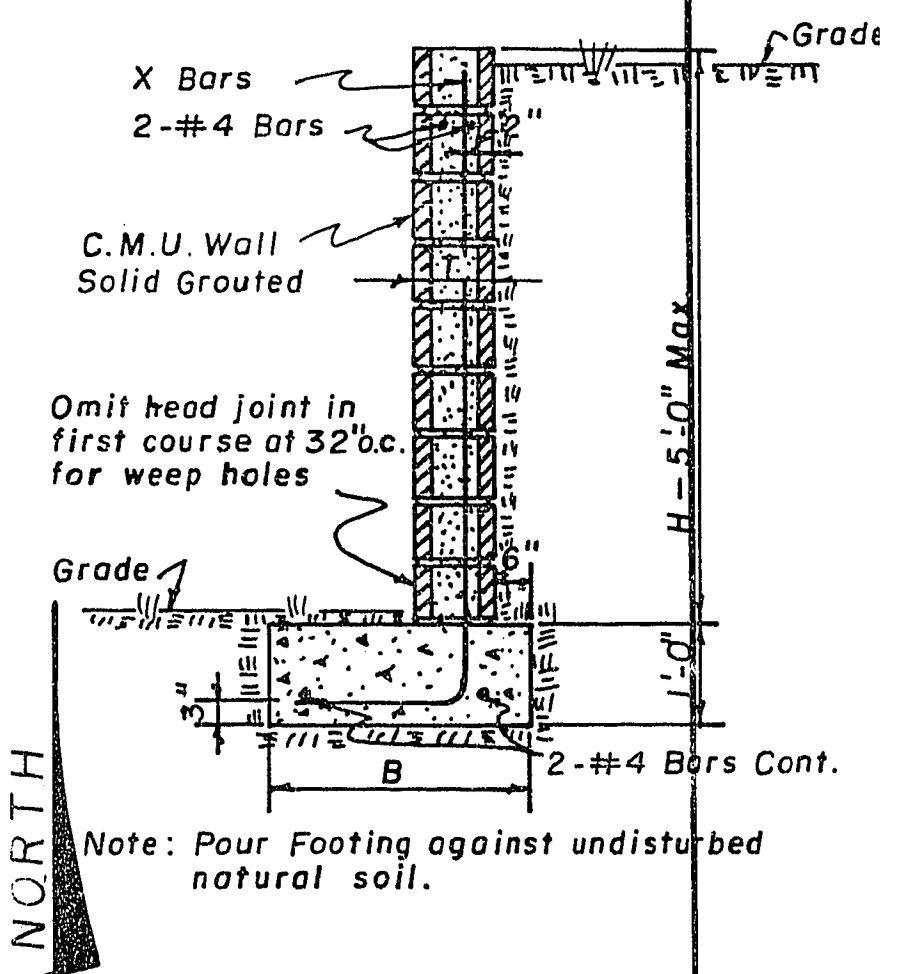

RETAINING WALL SECTION

H	T	B	X-Bars	Y-Bars
3'-0"	6"	2'-3"	#3 at 24c.	
4'-0"	8"	3'-0"	#4 at 24c.	
5'-0"	8"	3'-6"	#5 at 16c.	
6'-0"	12"	4'-0"	#5 at 24c.	
7'-0"	12"	4'-9"	#6 at 16c.	
8'-0"	12"	5'-6"	#7 at 16c.	

REVISIONS:

SCALE 1" = 40.00'
DATE 6/4/84

TITLE PLOT AND GRADING PLAN
FOR: LIBERTY VILLAGE - TRACT I

Karsten T. Bronken
Consulting Engineers
1818 INDUSTRIAL ROAD, LAS VEGAS, NEVADA 89102

SHEET NUMBER
1 OF 2

20-7-94 (1 of 19)
107V-1984