



JOB NO. 5543.8630

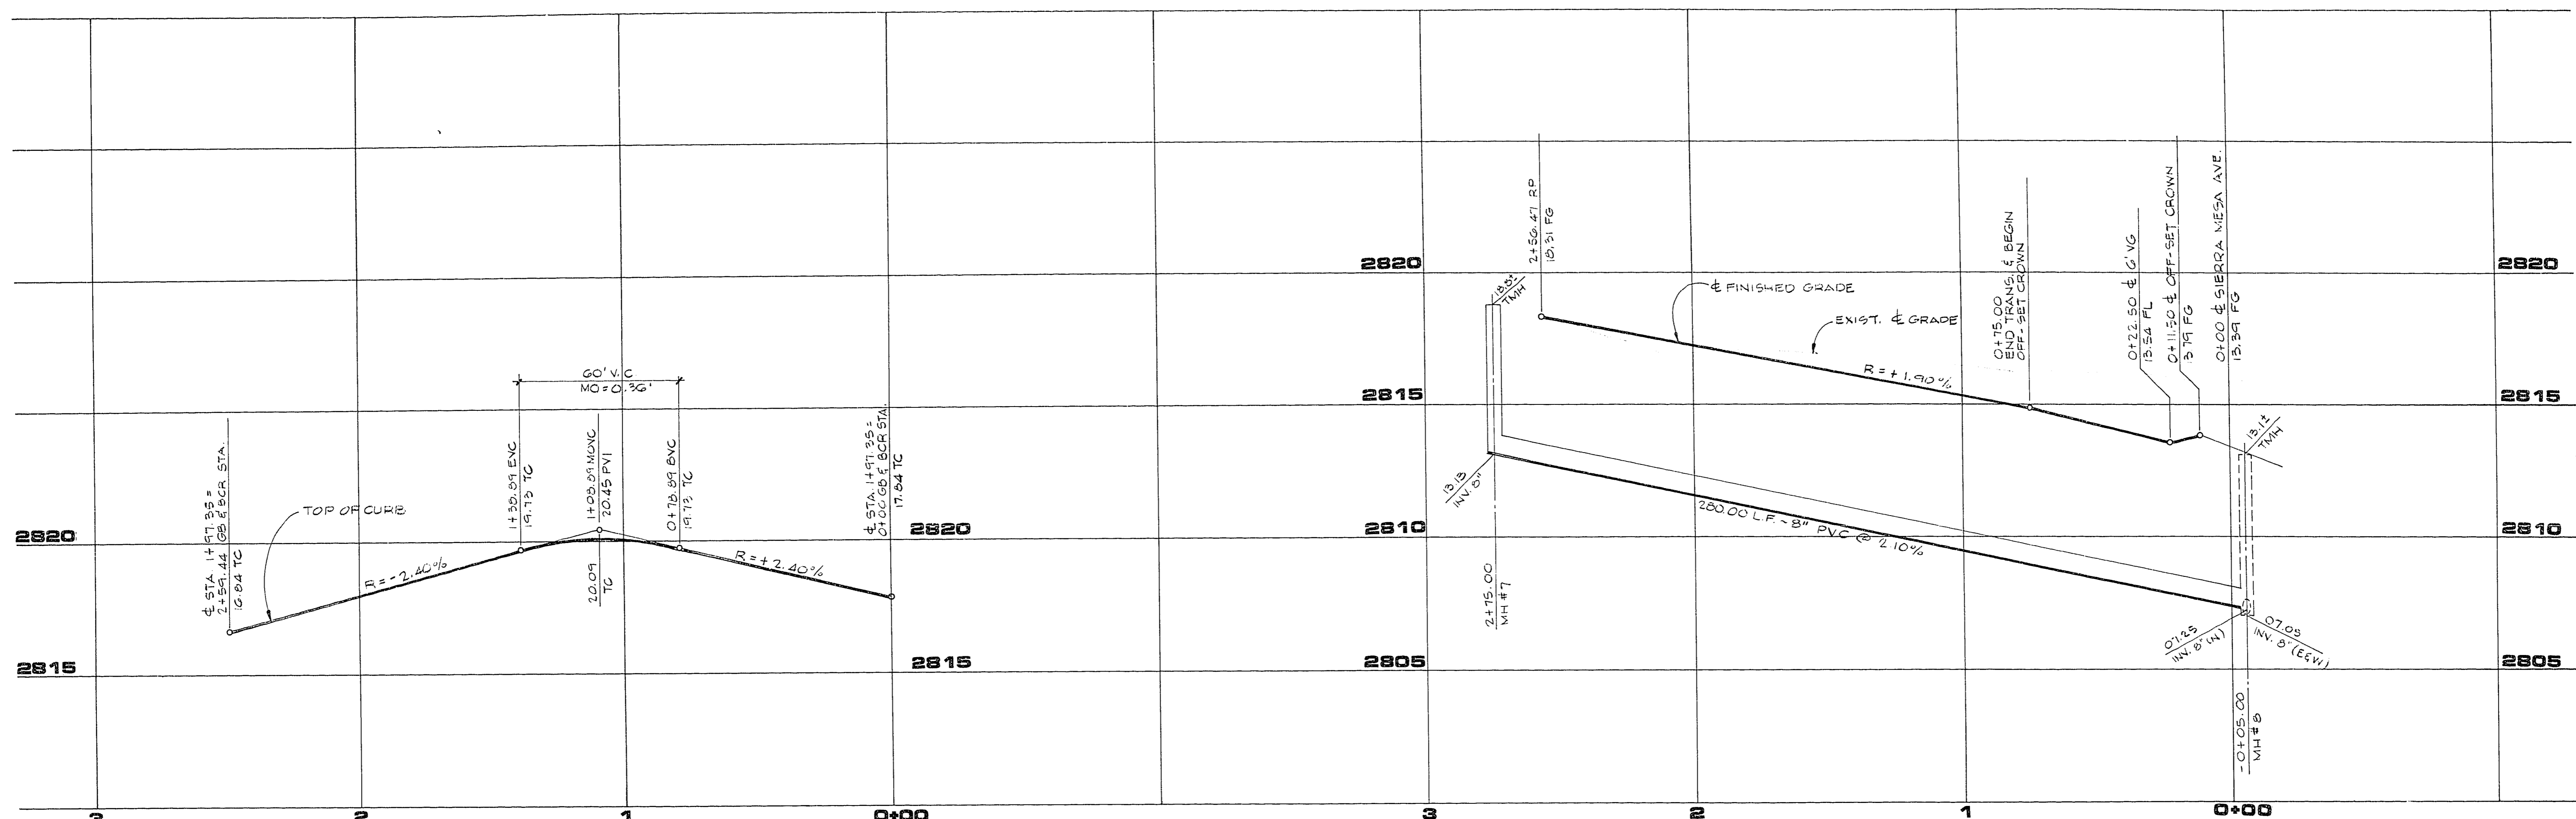


CUL-DE-SAC PROFILE
(PEBBLESTONE CIRCLE)

PROFILE
SCALE: HORIZ. 1" : 30'
VERT. 1" : 3'

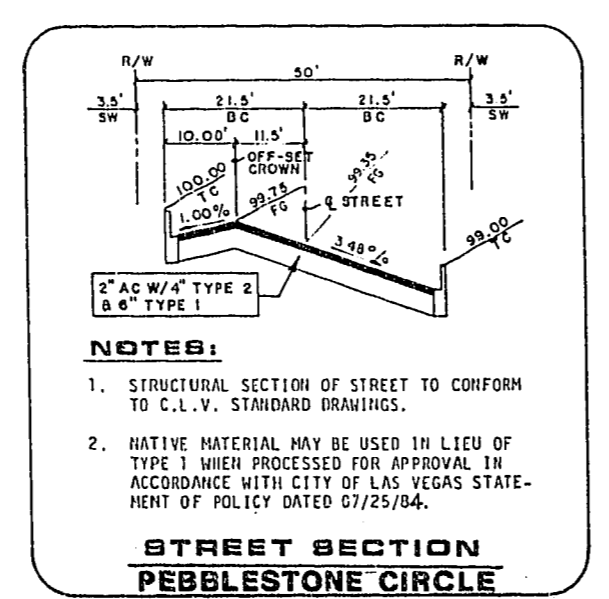


BCR CURVE DATA

No.	Δ	R	L	T
57	38° 14' 54"	53.50'	33.71'	18.95'
58	51° 37' 34"	42.00'	37.84'	20.32'
59	77° 55' 37"	42.00'	57.13'	33.97'
60	84° 16' 07"	42.00'	61.77'	38.00'
61	42° 40' 06"	42.00'	31.28'	16.40'
62	11° 18' 50"	53.50'	10.56'	5.30'
63	26° 56' 02"	53.50'	25.15'	12.81'
64	256° 29' 44"	42.00'	108.02'	53.28'
65	04° 40' 36"	53.50'	4.37'	2.18'
66	33° 34' 16"	53.50'	31.35'	16.14'

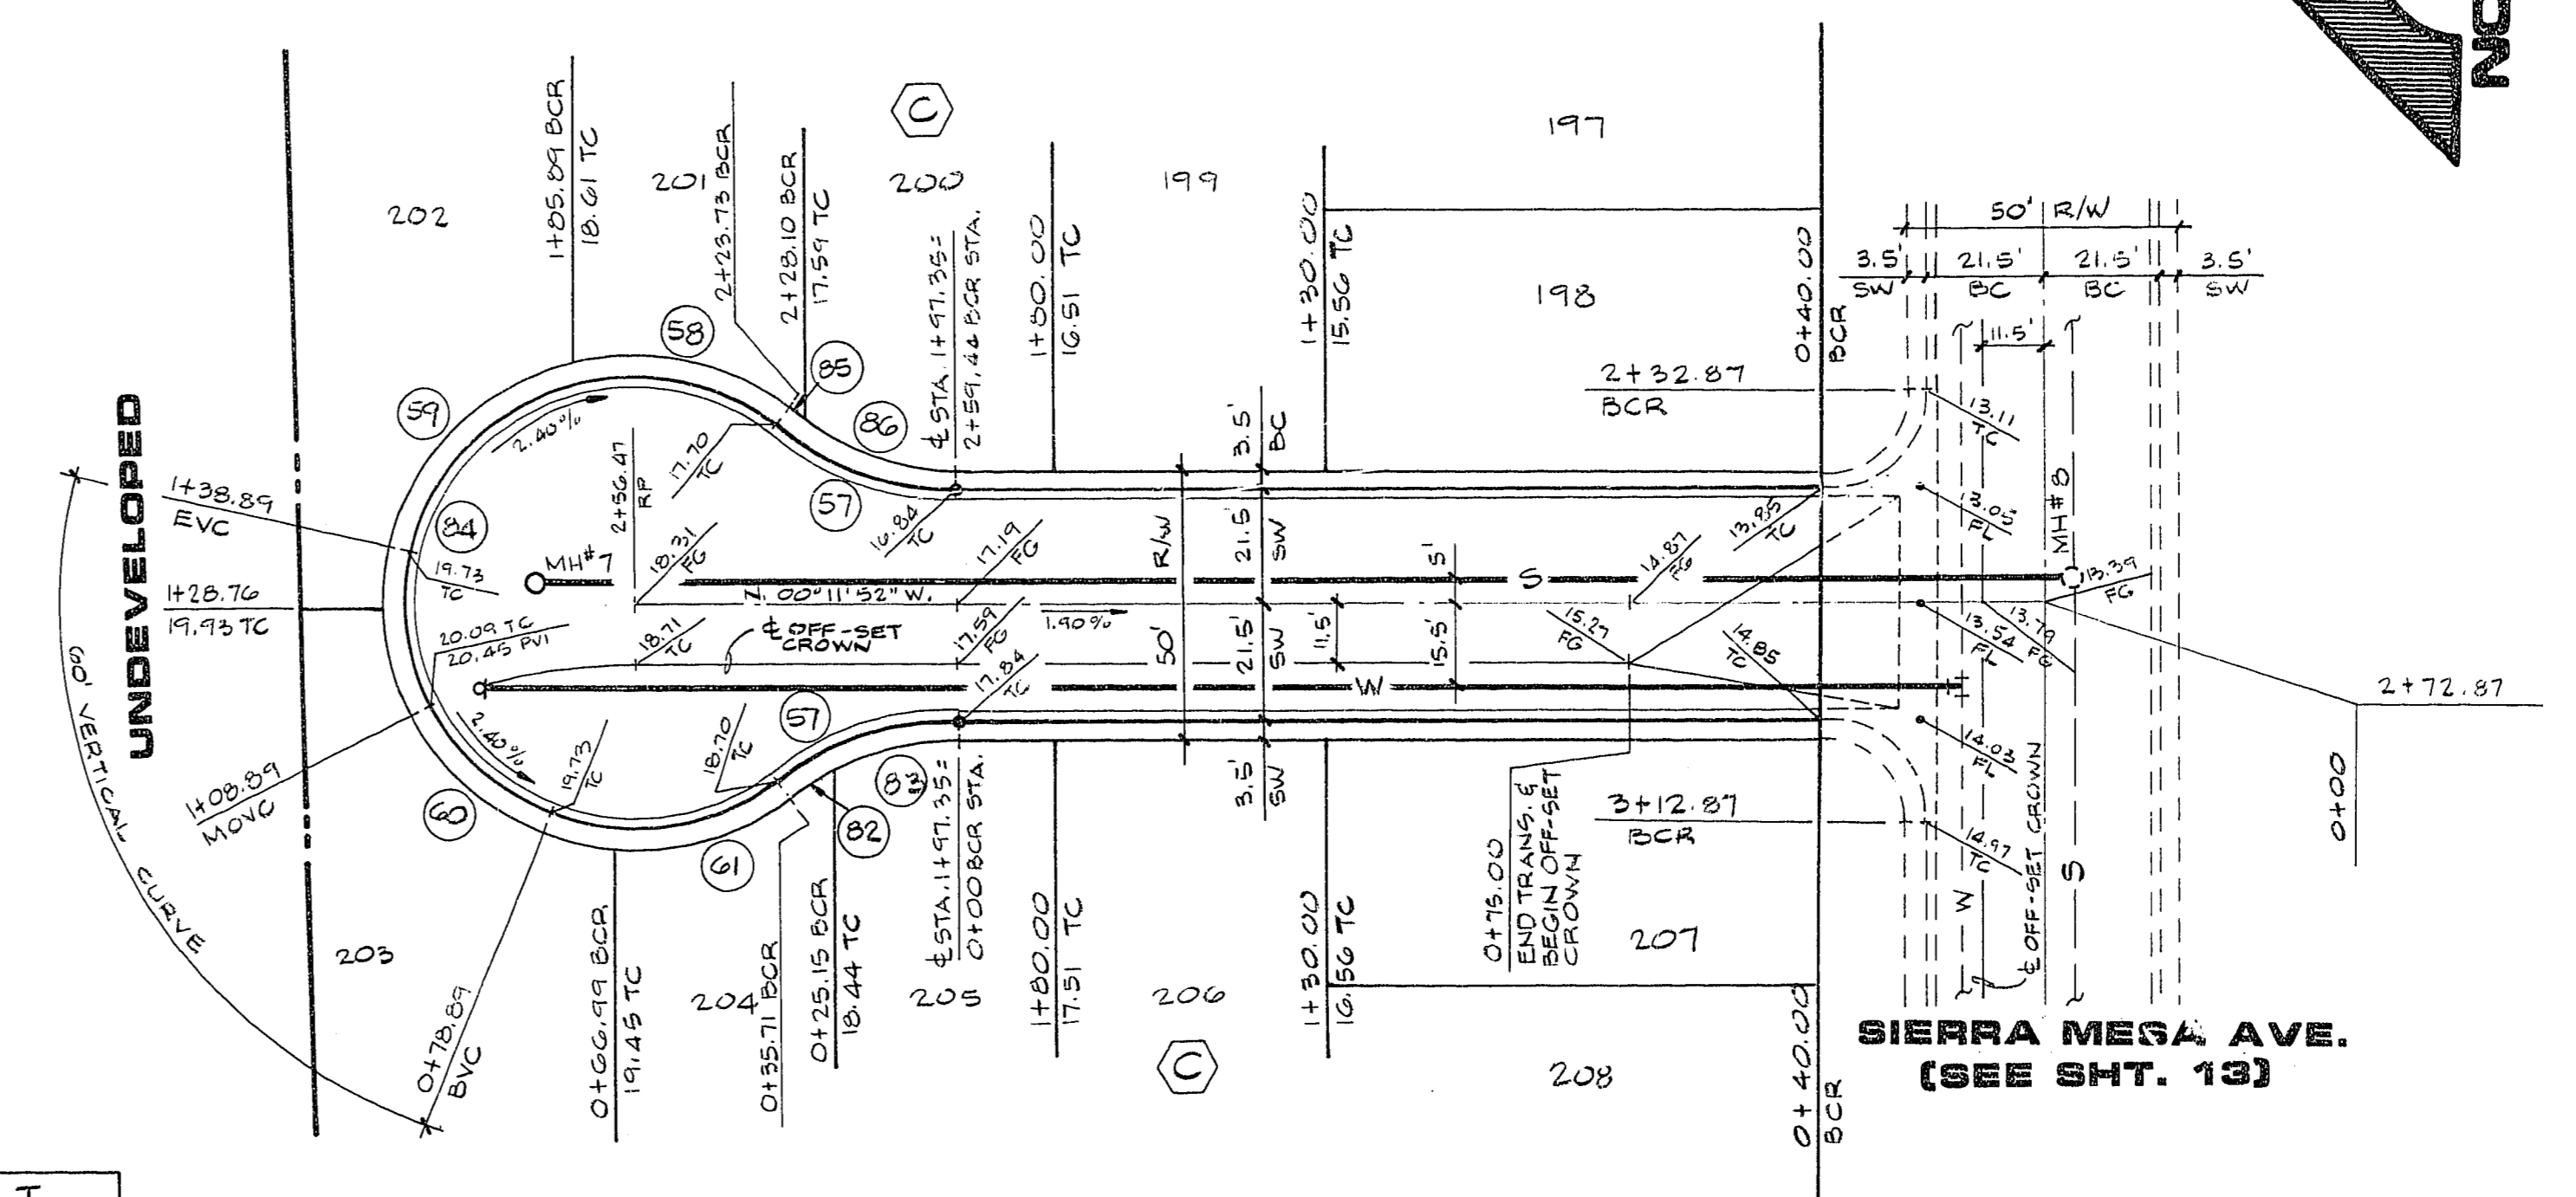

PEBBLESTONE CIRCLE

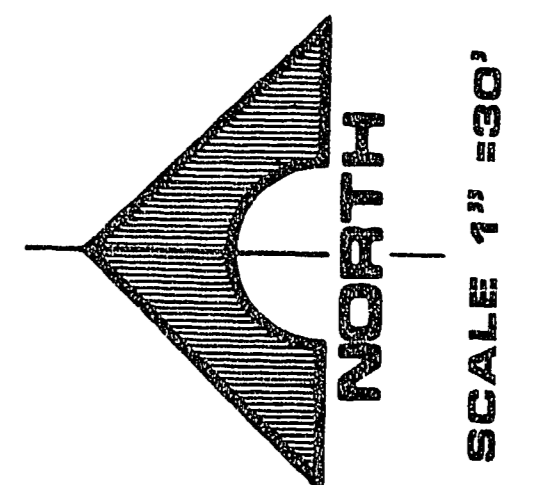

REV	DATE	DESCRIPTION
1	4-15-86	REVISION

RECORDED & RETURNED TO THE ENGINEER
DAVID R. N. HUCKALE
REGISTERED PROFESSIONAL ENGINEER
RE. NO. 4256

G.C. WALLACE, INC.
Engineering/Architecture
1555 SOUTH RAINBOW BLVD., LAS VEGAS, NEVADA 89102

LEWIS HOMES OF NEVADA
LEWIS HOMES - LAKES WEST NO. 2
PEBBLESTONE CIRCLE

SHEET
19
OF 27 SHEETS

71-7-154 107 Y-2023-2