
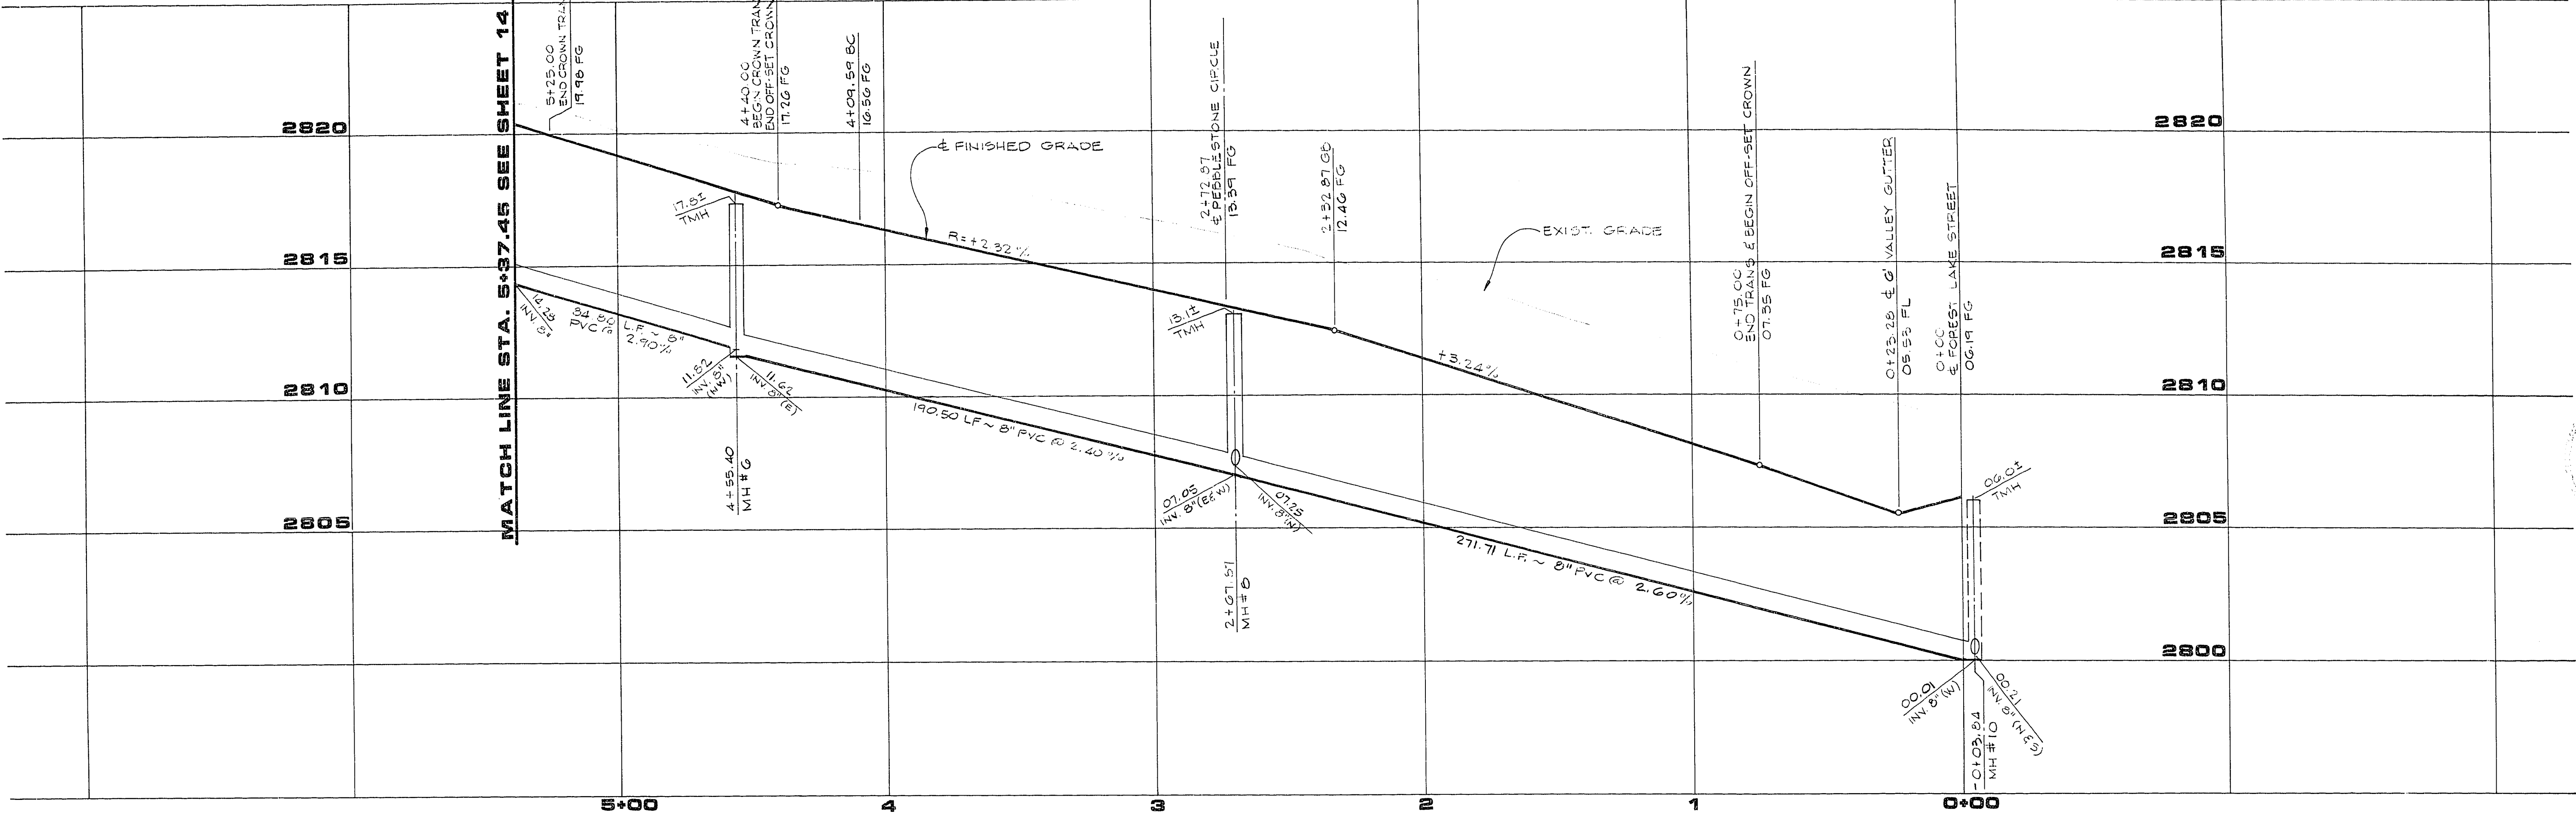
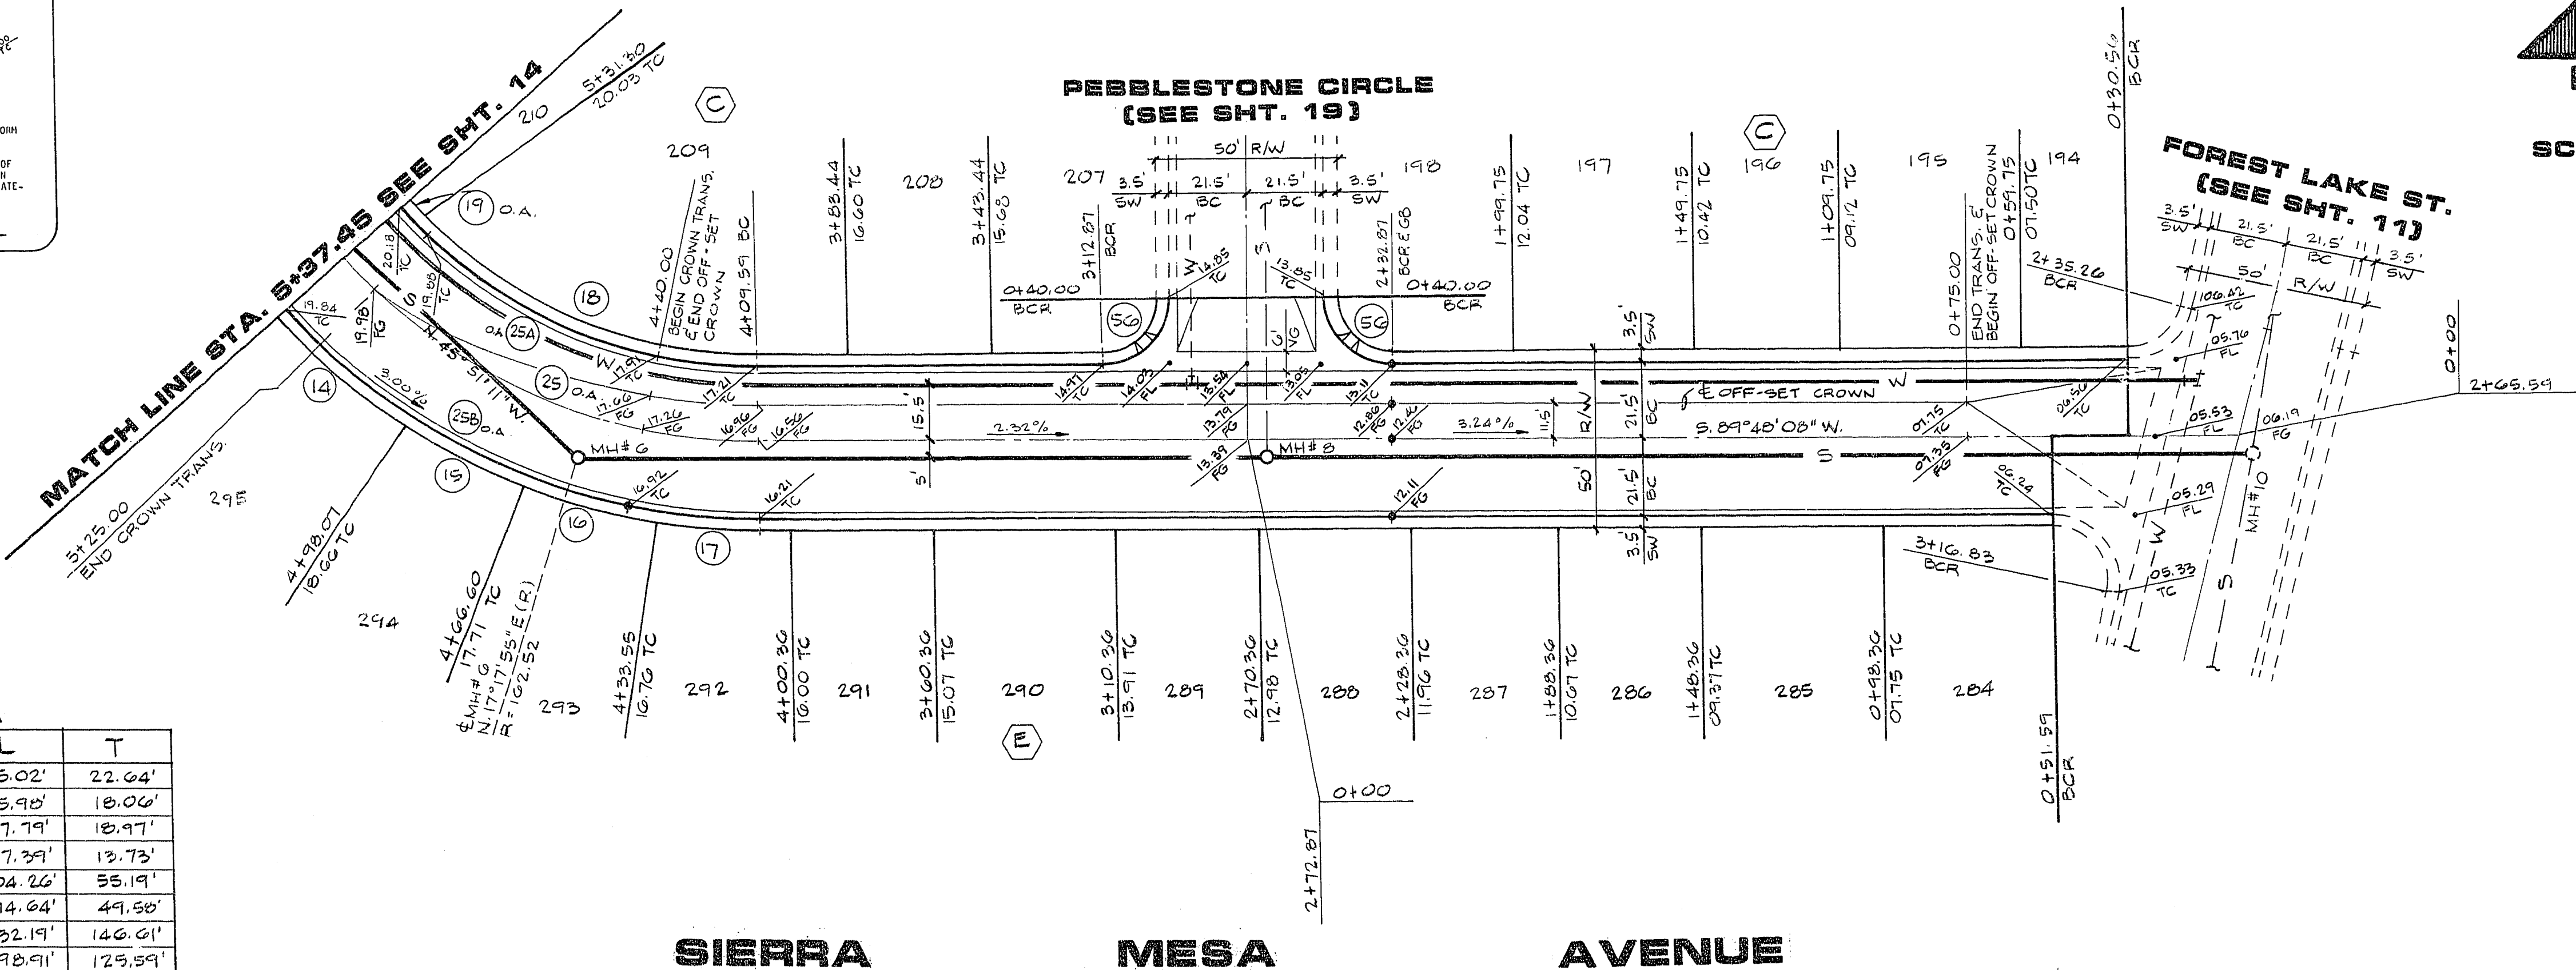


JOB NO. 5543.9530

BCR CURVE DATA

No.	Δ	R	L	T
14	15° 02' 31"	171.50'	45.02'	22.04'
15	12° 01' 16"	171.50'	35.98'	18.06'
16	12° 37' 29"	171.50'	37.79'	18.97'
17	09° 09' 06"	171.50'	27.39'	13.73'
18	40° 29' 21"	128.50'	104.26'	55.19'
19	42° 12' 01"	128.50'	94.64'	49.58'
20	88° 41' 22"	150.00'	232.19'	146.61'
20A	88° 41' 22"	128.50'	198.91'	125.59'
20B	88° 41' 22"	171.50'	265.47'	167.62'
20	90° 00' 00"	18.50'	29.06'	18.50'

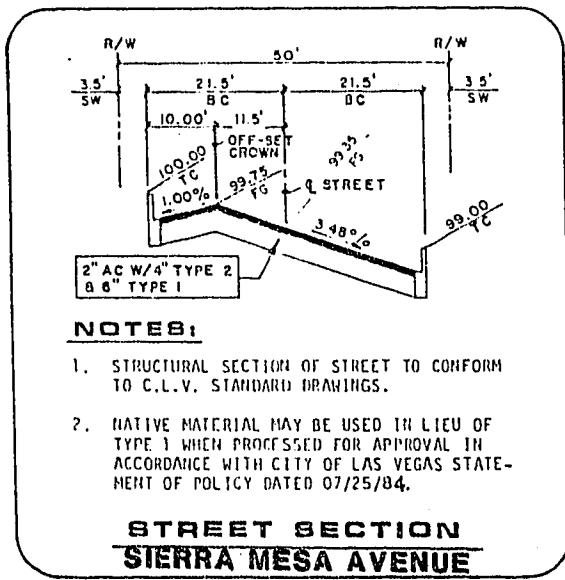

RECOMMENDED BY:

DATE: 4/5/23

DESCRIPTION: SIERRA MESA AVENUE

LEWIS HOMES OF NEVADA
LEWIS HOMES - LAKES WEST NO. 2
SIERRA MESA AVENUE

G.C. WALLACE, INC.
Engineering/Architecture
1555 SOUTH RAINBOW BLVD / LAS VEGAS, NEVADA 89102

SHEET 13 OF 27 SHEETS