
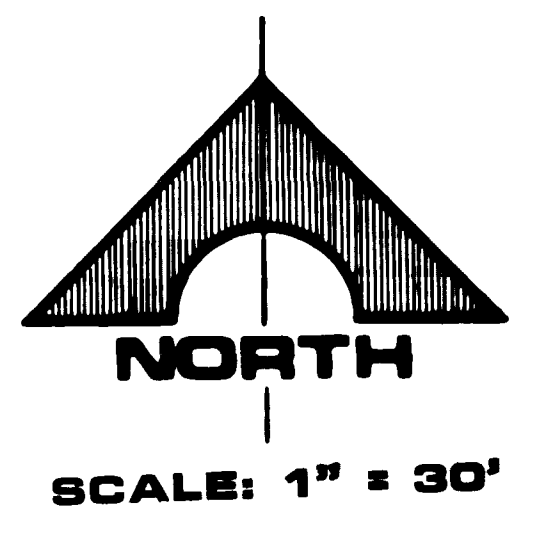


JOB NO. 5543-86-30

8/4 DIETERICH POST 6532B

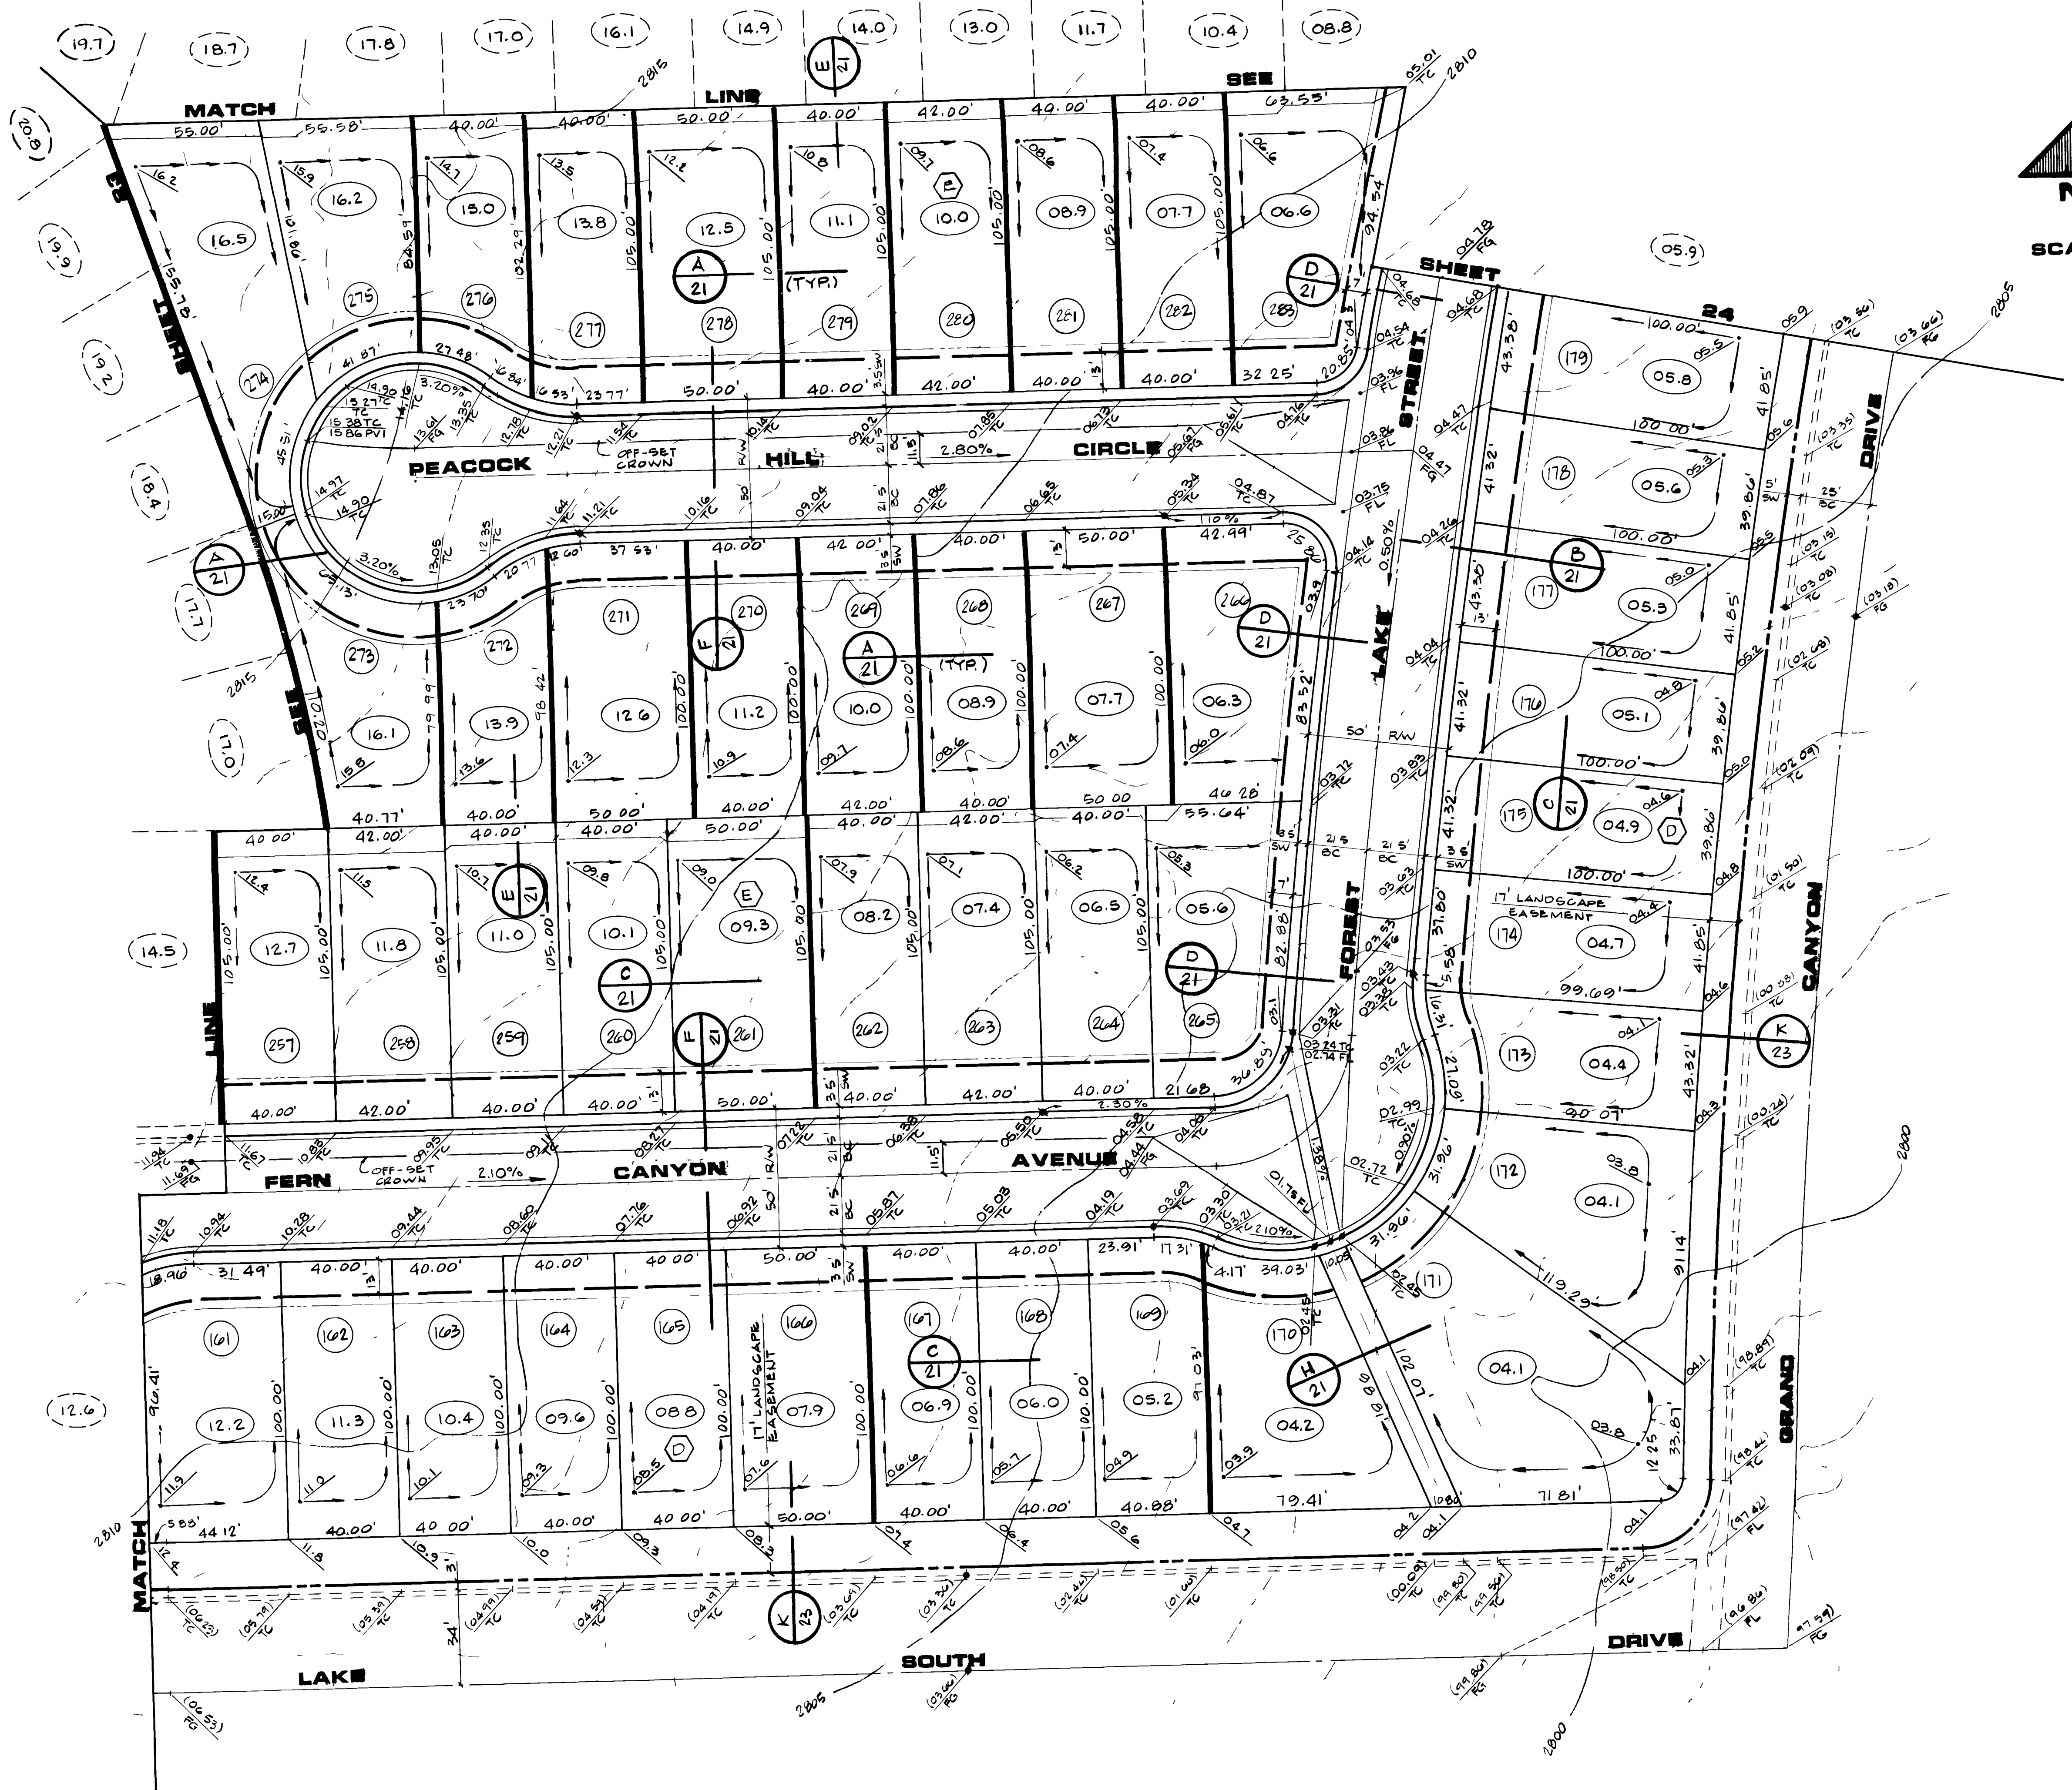

REV	DATE	DESCRIPTION
1	4-15-23	ISSUED FOR PERMITS
2		
3		
4		
5		
6		
7		
8		
9		
10		

RECOMMENDED BY
 DAVID B. HUBBLE
 ENGINEER
 1555 SOUTH RAINBOW BLVD. LAS VEGAS, NEVADA 89102

G.C. WALLACE, INC.
 Engineering/Architecture

LEWIS HOMES OF NEVADA
 LEWIS HOMES - LAKES WEST NO. 2
GRADE STAKING PLAN

SHEET
23
 OF 27 SHEETS

4446

1074-2023-2

