


EXIST. LAKES WEST NO. 2

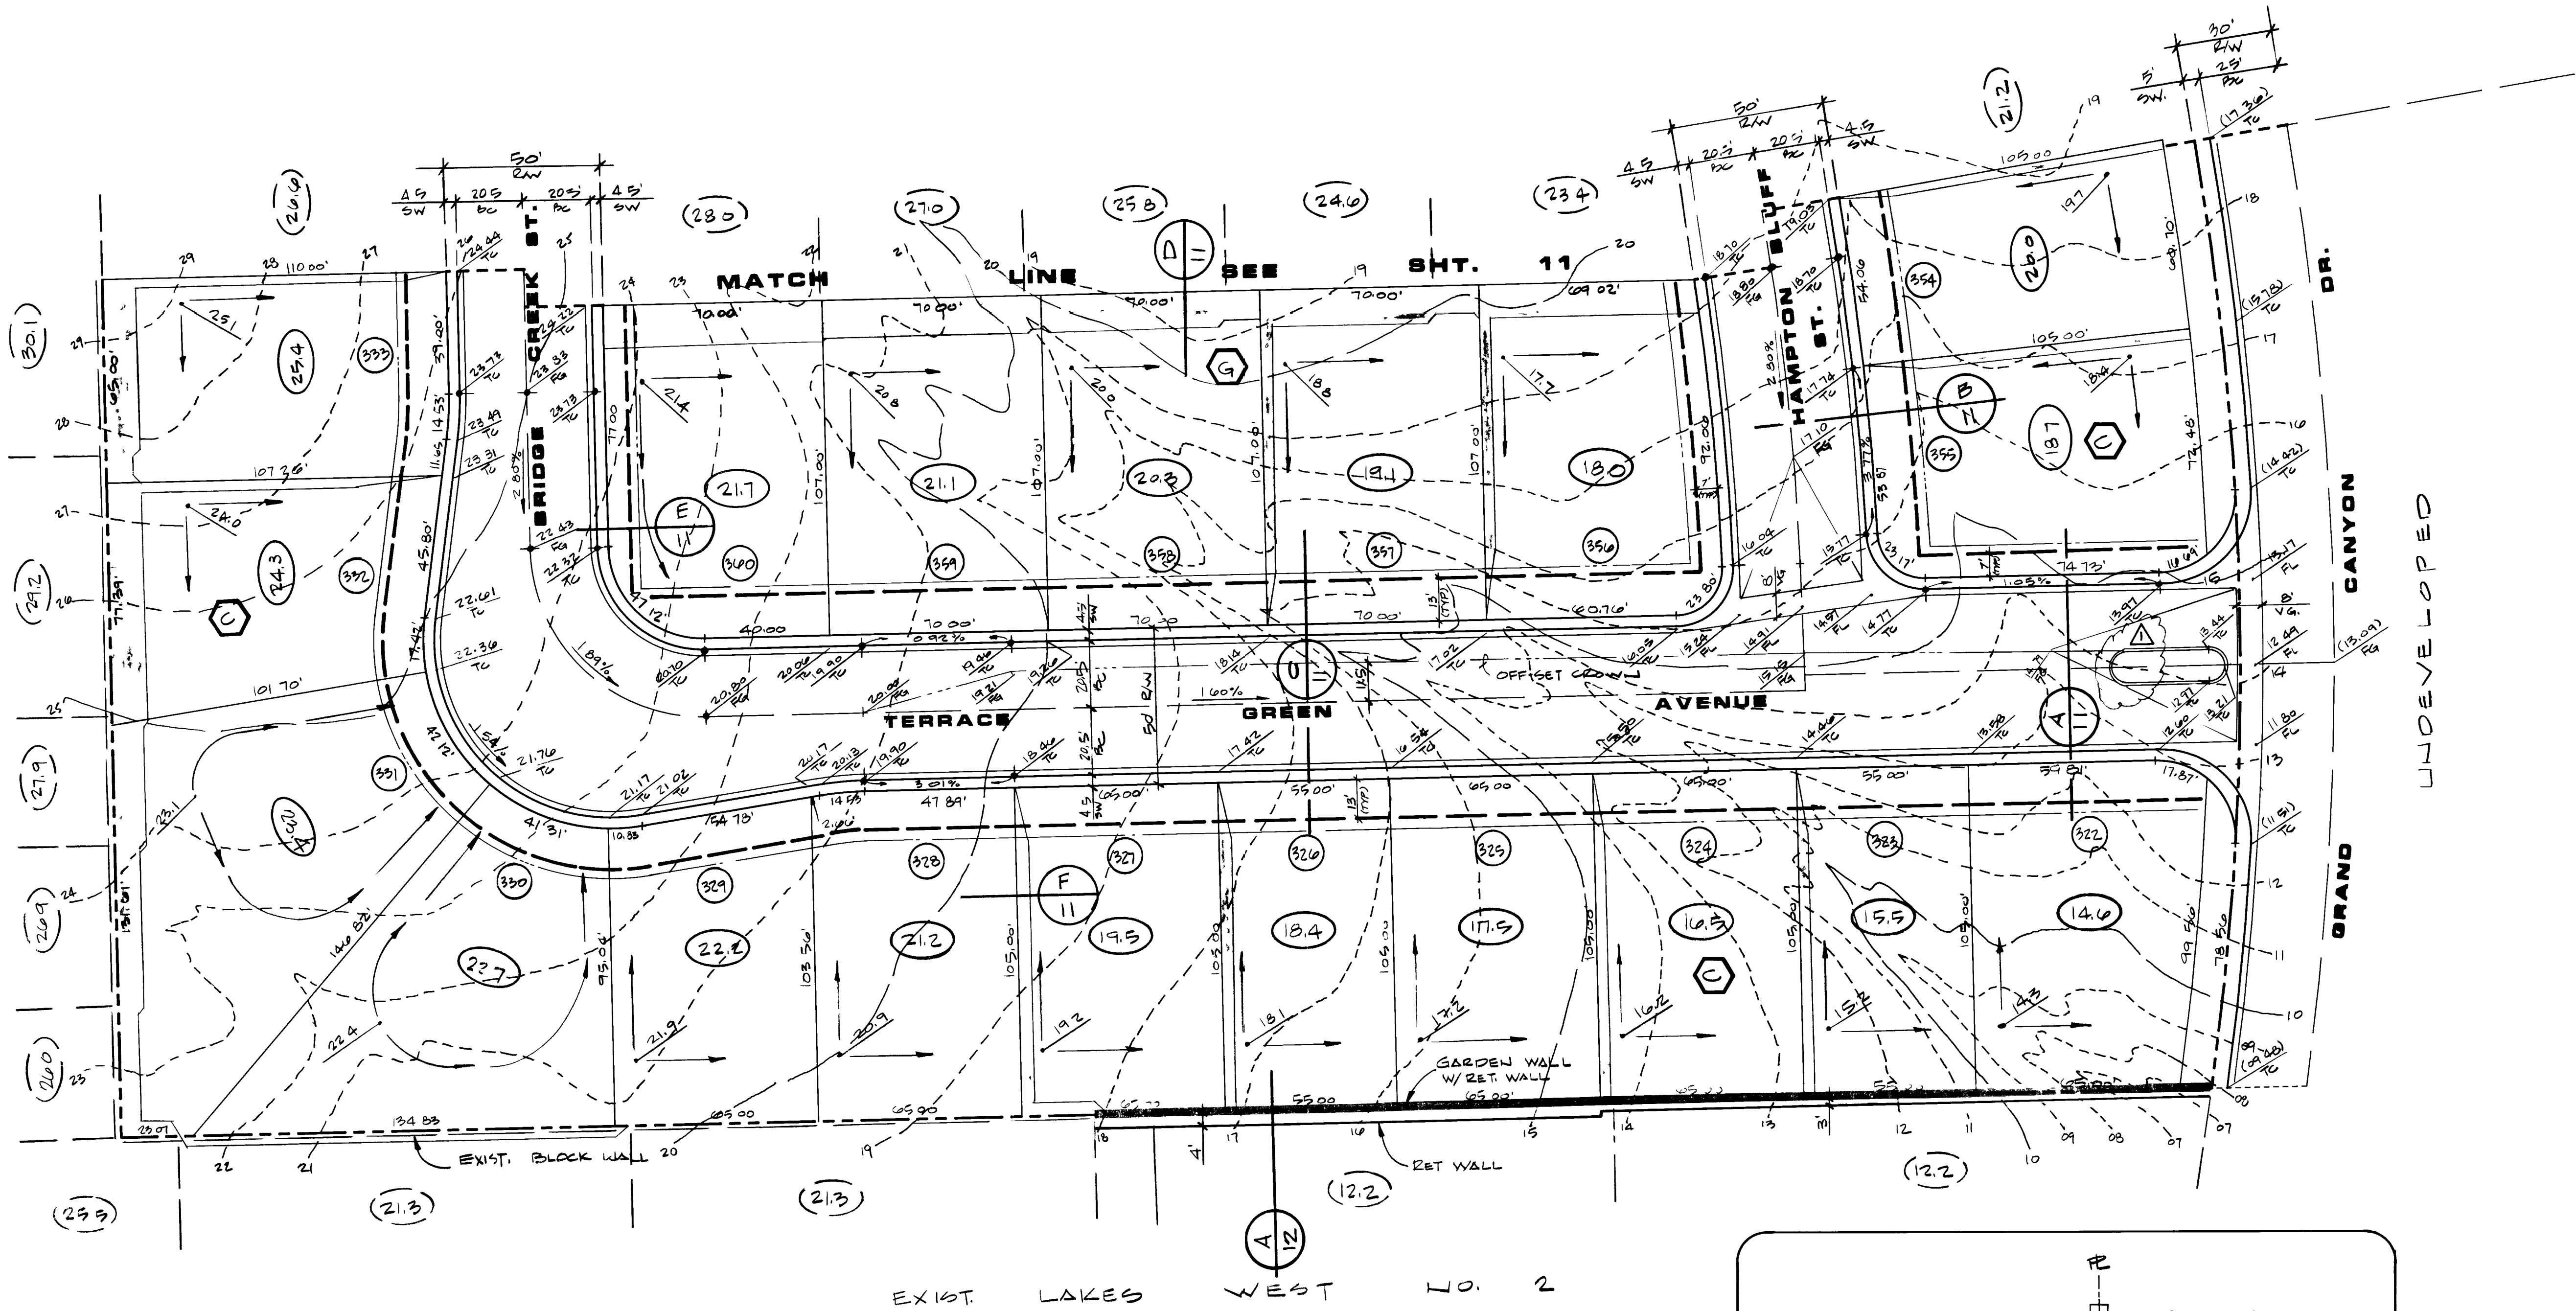

EXIST. LAKES WEST NO. 2

