





JOB NO. 5543.8550

BCR CURVE DATA

NO.	Δ	R	L	T
14	90°00'00"	19.50'	30.68'	19.50'
144	11°19'14"	449.50'	88.81'	44.55'
144A	23°10'36"	449.50'	181.83'	92.17'
145	11°09'34"	449.50'	87.55'	43.91'
146	00°41'48"	449.50'	5.47'	2.73'
147	07°30'07"	490.50'	64.22'	32.16'
147A	23°09'00"	490.50'	195.18'	100.46'
148	07°49'27"	490.50'	66.98'	33.54'
149	07°49'26"	490.50'	66.98'	33.54'
230	00°01'36"	470.00'	0.22'	0.11'
230A	23°09'00"	470.00'	189.90'	96.26'
230B	23°10'36"	470.00'	189.52'	96.07'

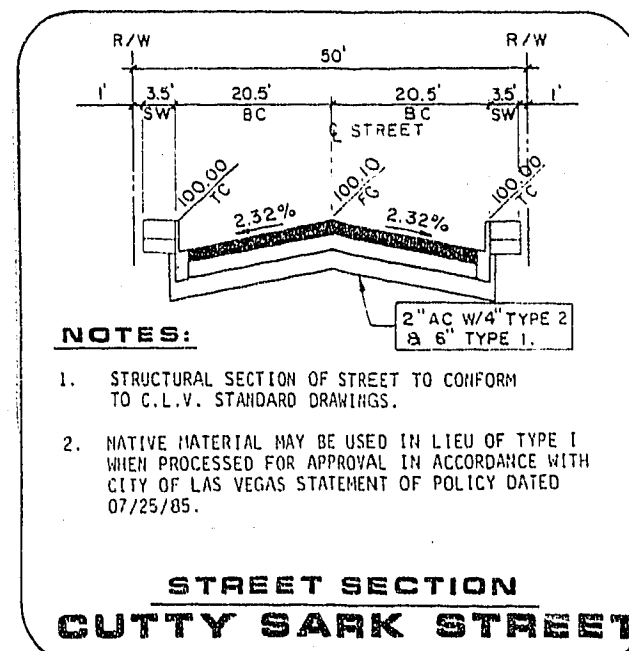

EXIST. A.C. PAVEMENT
CURB & GUTTER & 3' S.W.

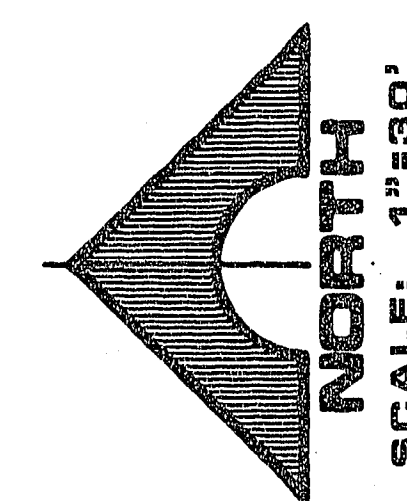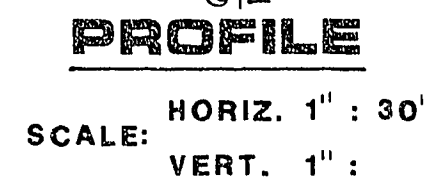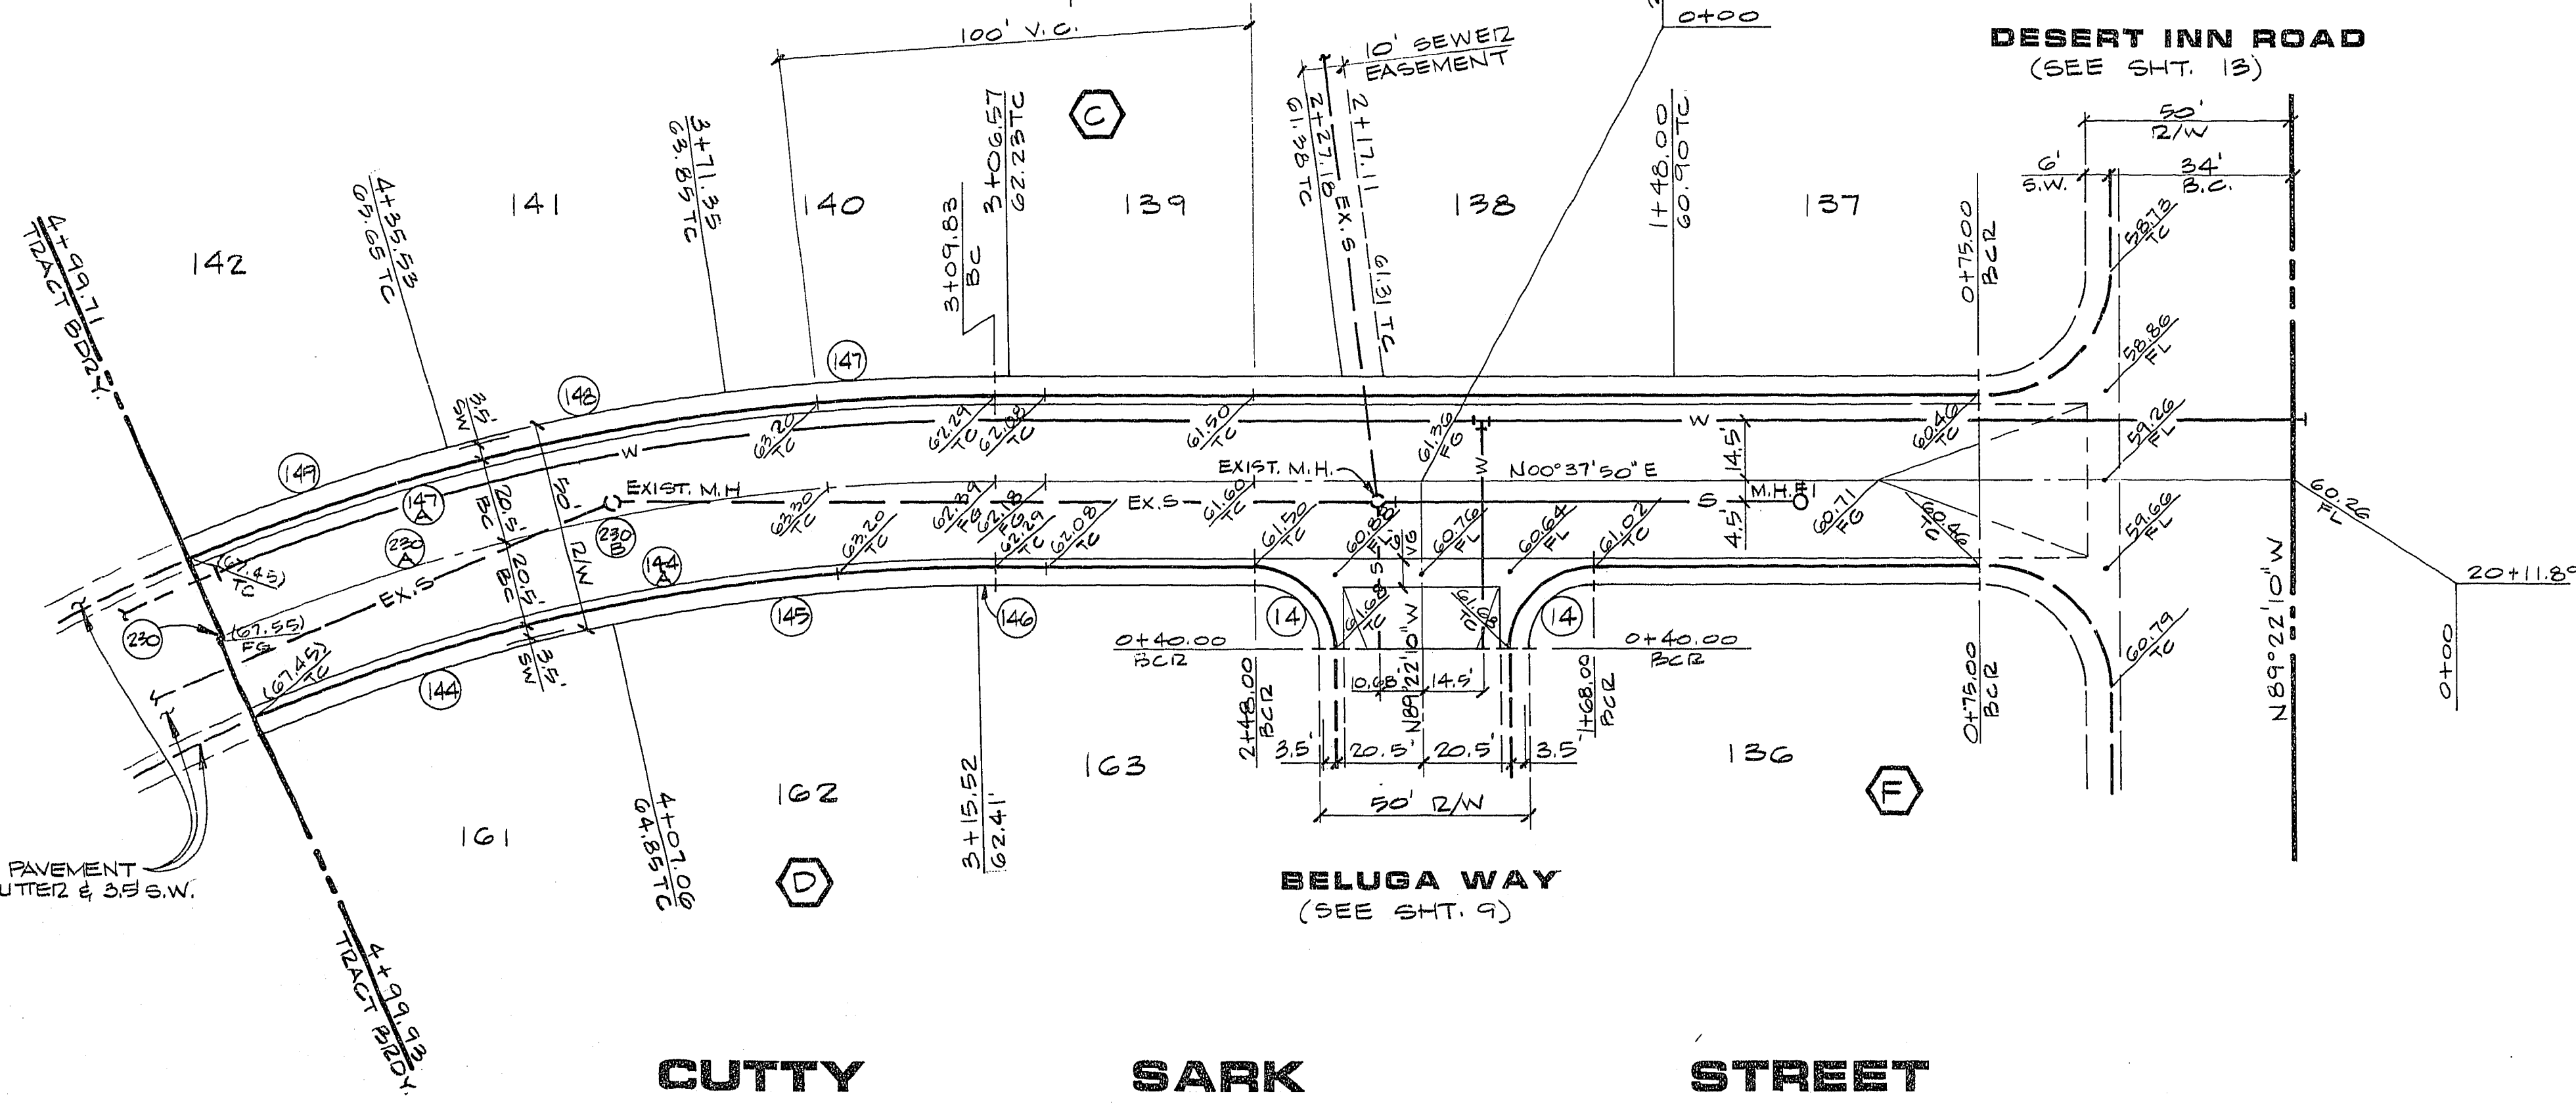

APPROVAL


CLV CHIEF LAND DEVELOPMENT

DATE 6-20-86

LEWIS HOMES OF NEVADA
LAKESHORE ESTATES NO. 2 BY LEWIS HOMES
CUTTY SARK STREET

SHEET 8 OF 13 SHEETS

G.C. WALLACE
Consulting Engineers, Inc.
1555 South Rainbow Blvd. • Las Vegas, Nevada 89102 • 363-1200

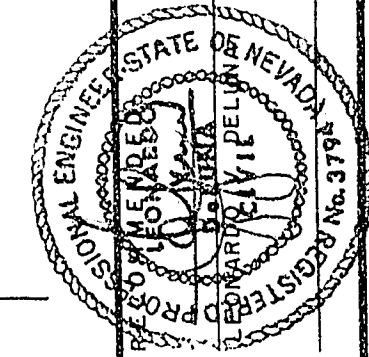

REV	DATE	DESCRIPTION
3794	6/2/86	R.E. NO. 7046