

JOB NO. 5543.8550

MATCH LINE SEE SHEET 12

STREET SECTION
DESERT INN ROAD

NOTES:


- STRUCTURAL SECTION OF STREET TO CONFORM TO C.I.V. STANDARD DRAWINGS.
- NATIVE MATERIAL MAY BE USED IN LIEU OF TYPE I WHEN PROCESSED FOR APPROVAL IN ACCORDANCE WITH CITY OF LAS VEGAS STATEMENT OF POLICY DATED 07/25/05.

BCR CURVE DATA				
NO.	Δ	R	L	T
8	90°00'00"	31.00'	48.70'	31.00'

DESERT

INN

ROAD

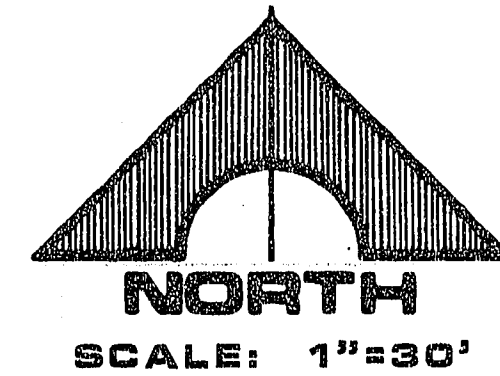


APPROVAL

CLV CHIEF LAND DEVELOPMENT

DATE

SHEET
13

OF 13 SHEETS

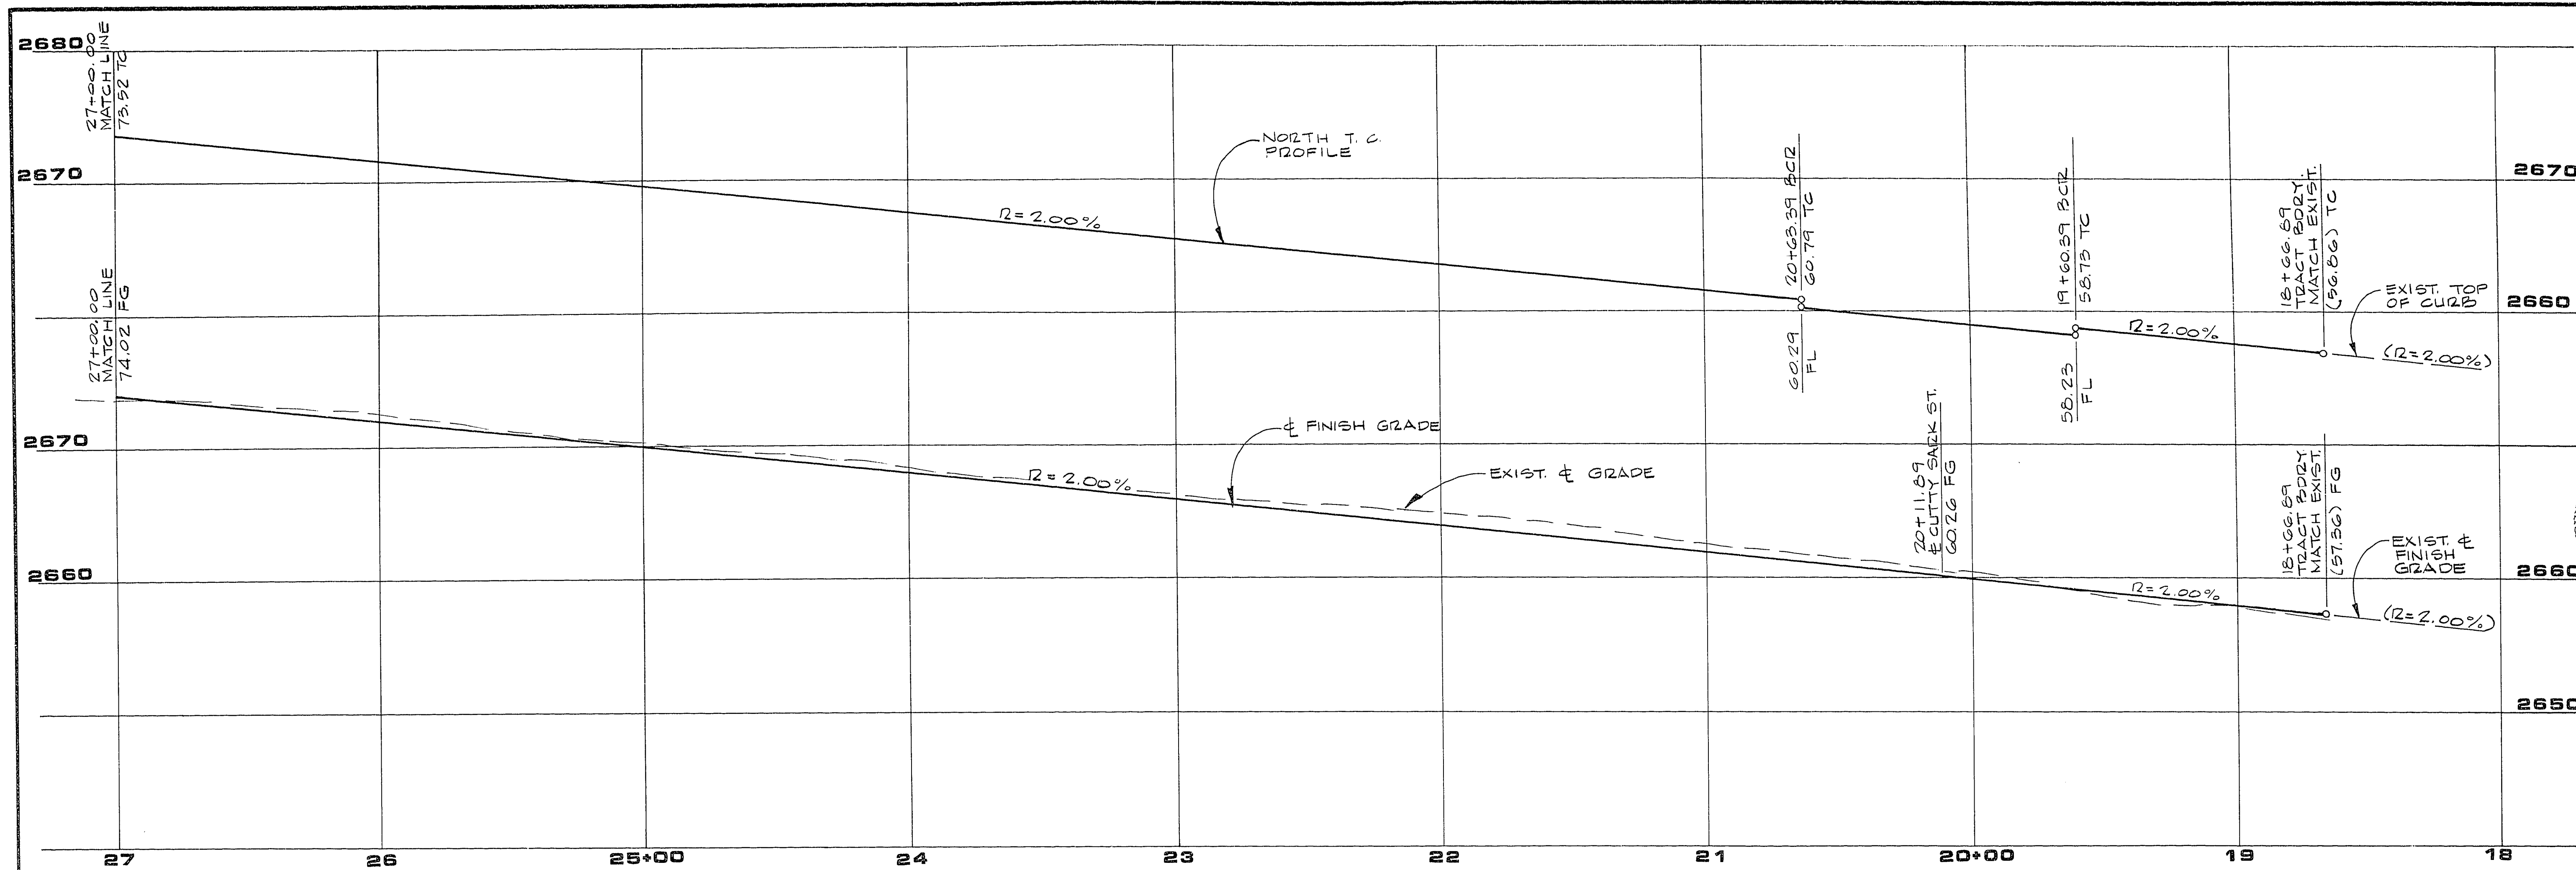

PROFILE
SCALE: HORIZ. 1" = 30'
VERT. 1" = 6'

CUTTY SARK STREET

DESCRIPTION

REV. DATE

3704 6/6/06
R.E. NO. 7/1/06

G.C. WALLACE
Consulting Engineers, Inc.
1555 South Rainbow Blvd. • Las Vegas, Nevada 89102 • 363-1200

LEWIS HOMES OF NEVADA
LAKESHORE ESTATES NO. 2 BY LEWIS HOMES
DESERT INN ROAD

21-7-124 1074-2024-2