
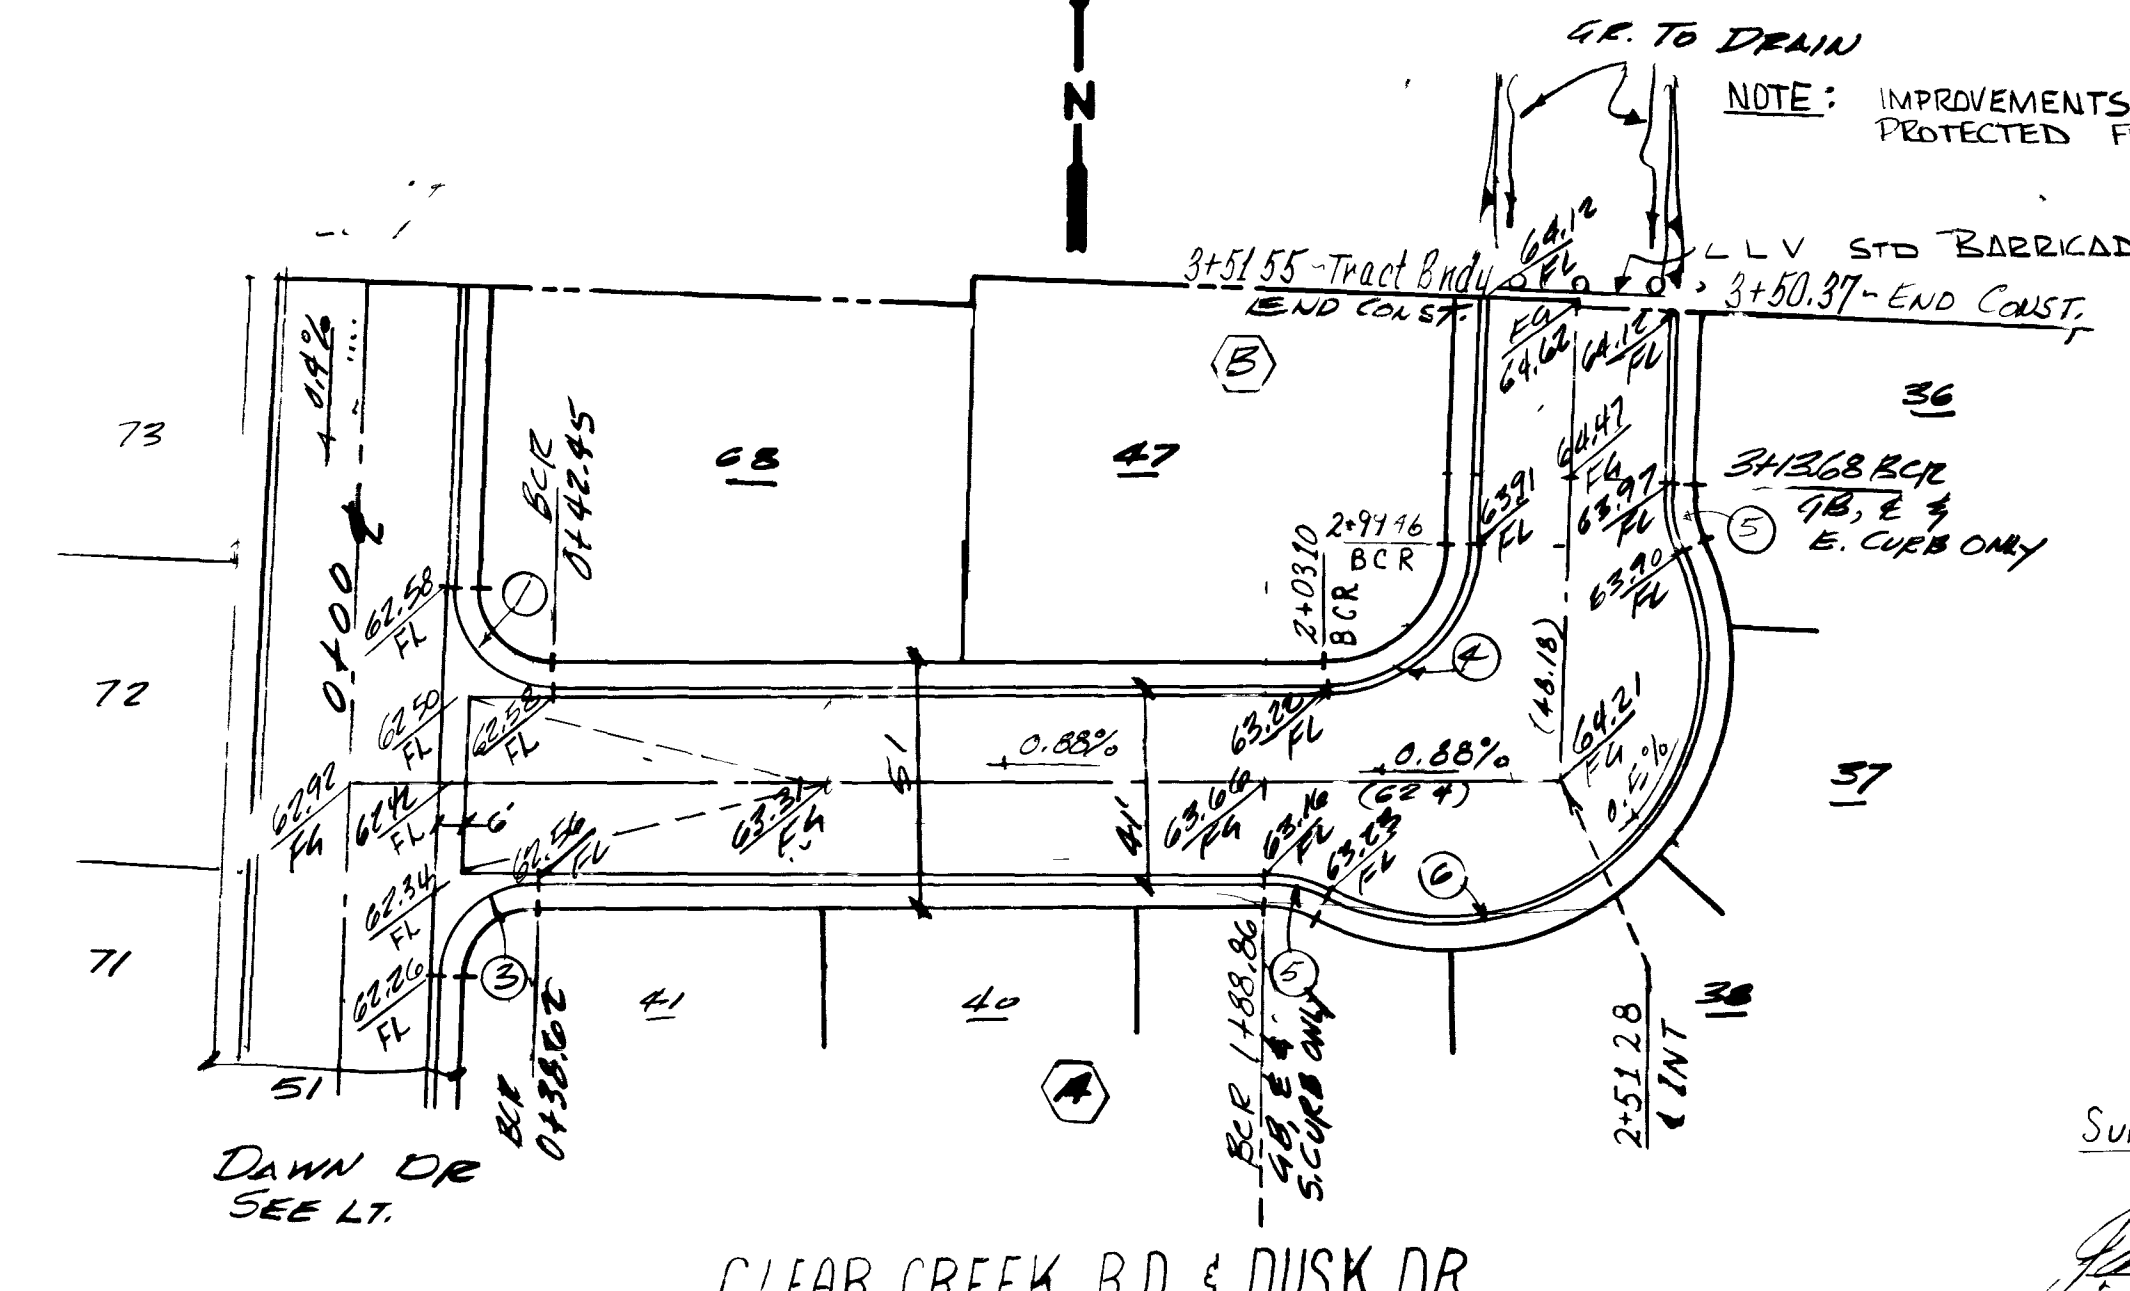
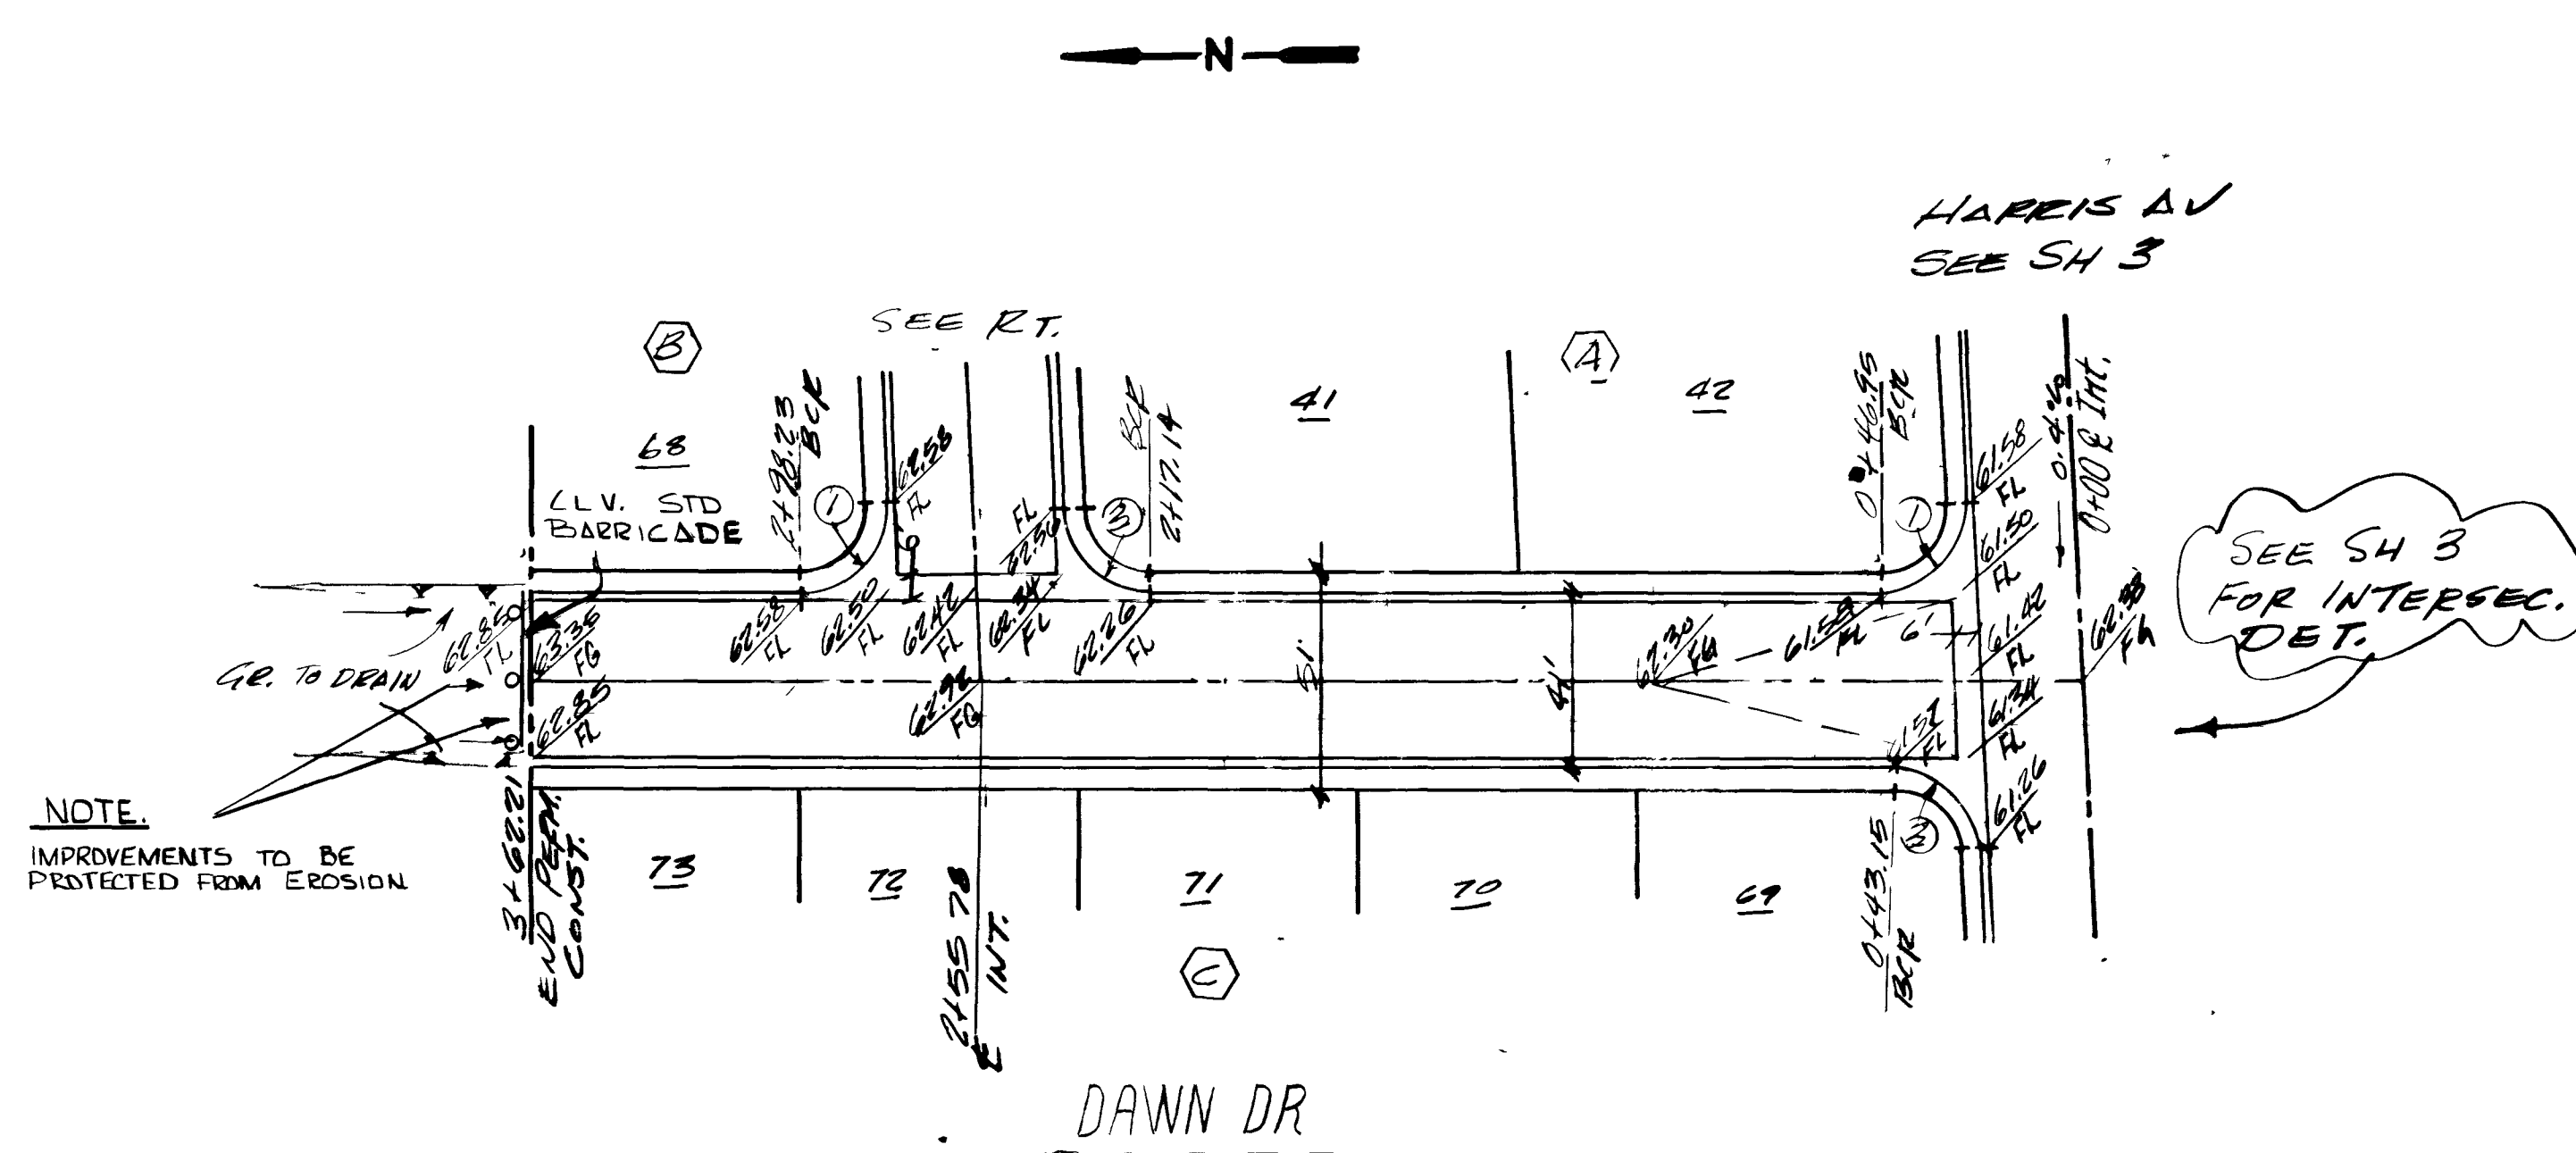


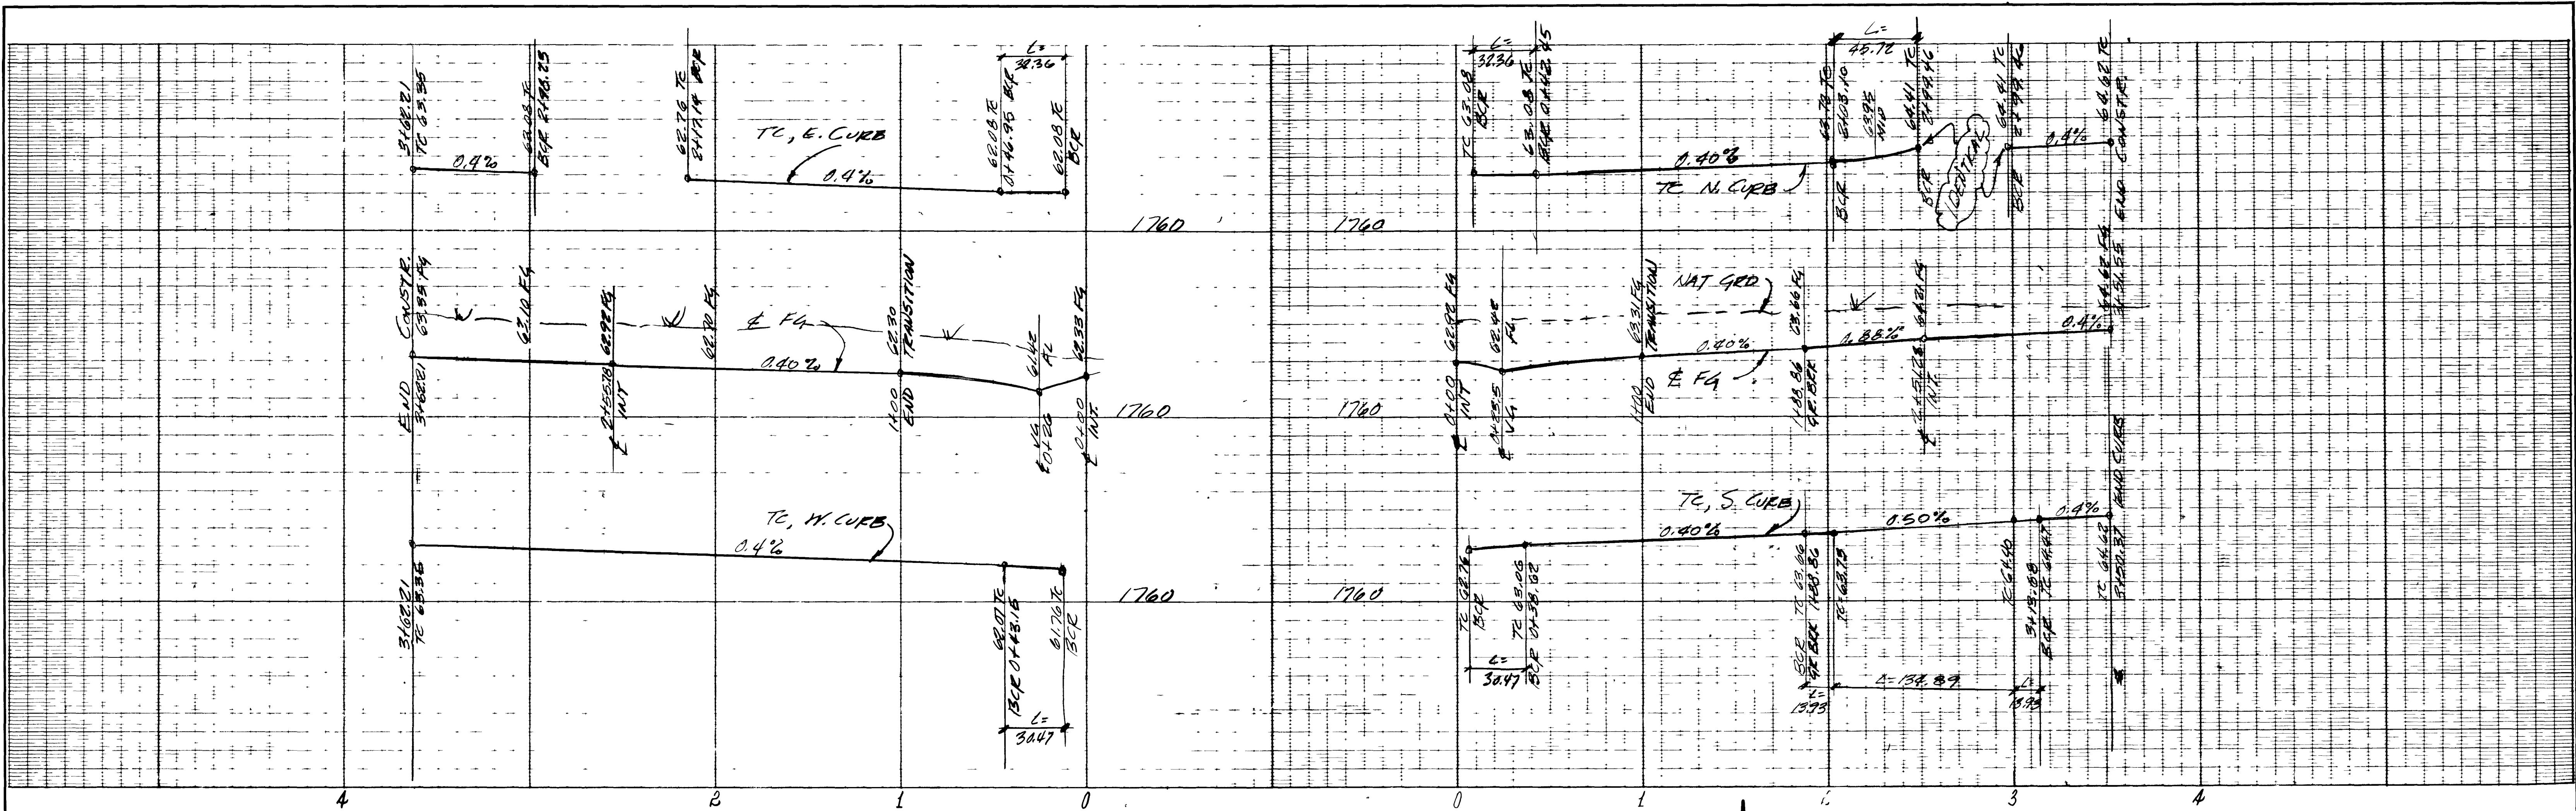

CURVE DATA (BACK OF CURB)

STA.	Δ	R	L	T
1	9°42'25"	20.00	32.36	20.95
3	87°18'35"	20.00	30.47	19.0
4	87°18'35"	30.00	45.72	28.62
5	26°36'17"	30.00	15.93	7.09
6	140°31'08"	25.00	134.89	153.27

APPROVED

William J. Davis 1/04/78
CLV CITY ENGINEER DATE

Robert J. Davis 1-4-78
CLV FIELD OPERATIONS ENGINEER DATE

Ray J. Davis 1/3/78
CLV QUALITY CONTROL ENGINEER DATE

Ray J. Davis 12-22-77
CLV TRAFFIC ENGINEER DATE

James L. MacFarlane 12/24/77
CLV ELECTRICAL COORDINATOR DATE

James L. MacFarlane 12/24/77
CLV FIRE MARSHALL DATE

SUBMITTED BY

James L. MacFarlane Sept 27, 77
JAMES L. MACFARLANE P.E.
NEW CEPT 3572

VTN CONSULTING ENGINEERS & PLANNERS 101 PARADISE ROAD LAS VEGAS, NEVADA 89105 1-2-75-0227	
LEWIS HOMES - LAS VEGAS - No 10 DAWN DR., CLEAR CREEK RD. & DUSK DR STREET PLAN & PROFILE	
SCALE	WO NO 2788-10 DES R.P.F. CHK
HORIZ 1"=40' VERT 1"=4'	DATE 9-27-77 REV REV
SHEET	OF
4	3

