


SHAWNEE AVE.  
SEE SHT. NO. 3

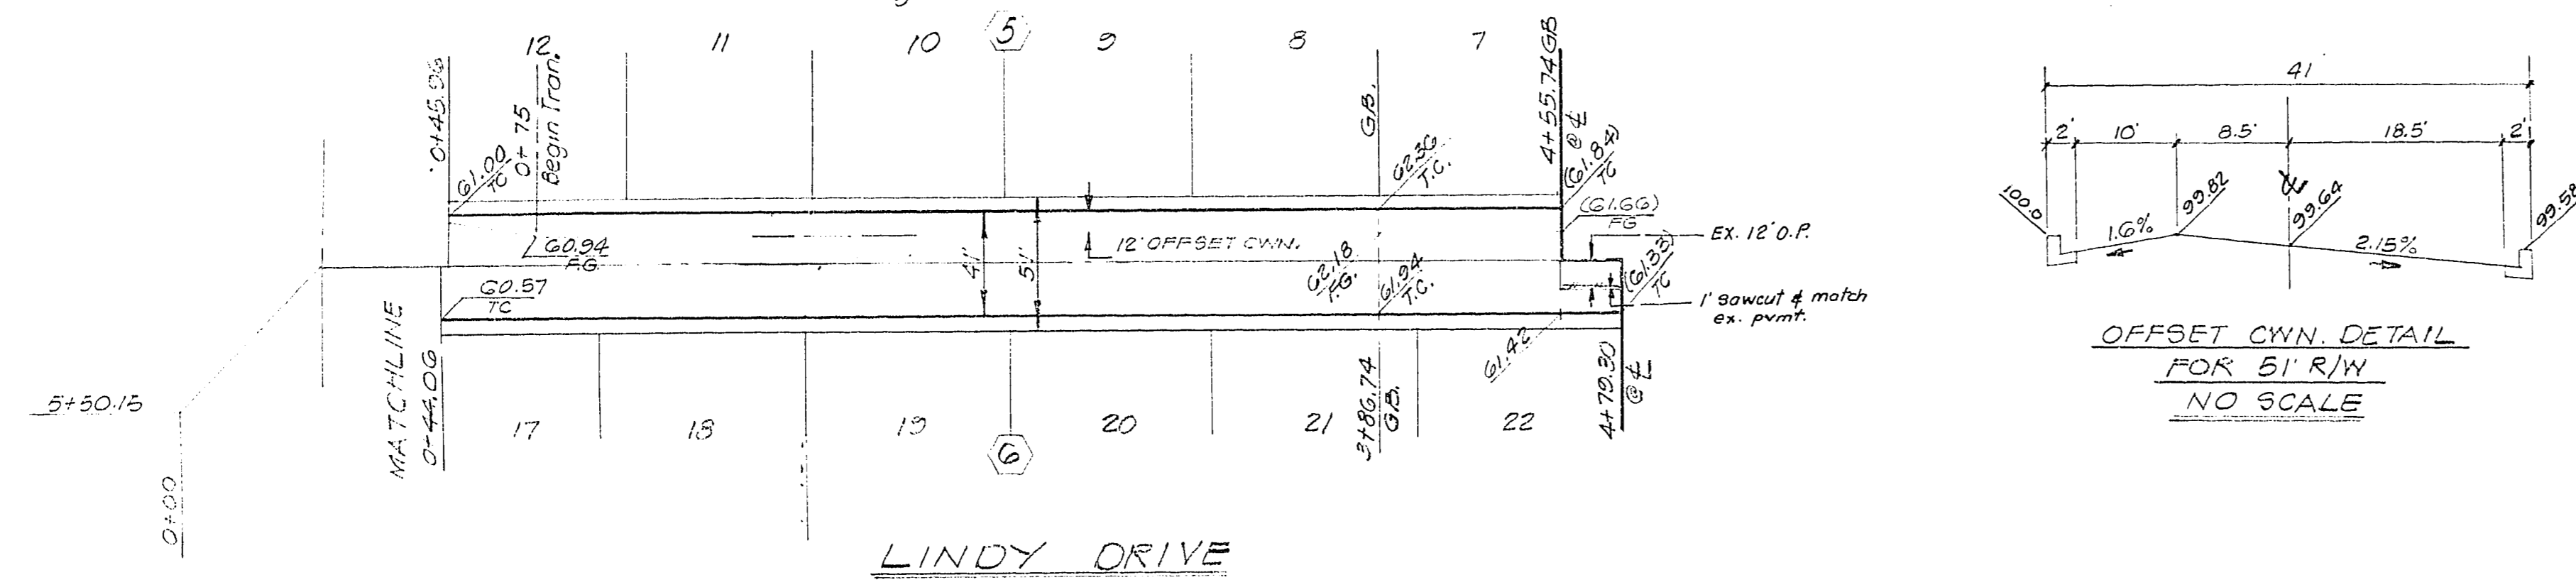


OFFSET CURB DETAIL  
FOR 5' R/W  
NO SCALE

APPROVALS


*[Signature]* 3-27-74  
Las Vegas City Engr. DATE

*[Signature]* 3-28-74  
Las Vegas Field Engr. DATE

EAST T.C.  
DESIGN

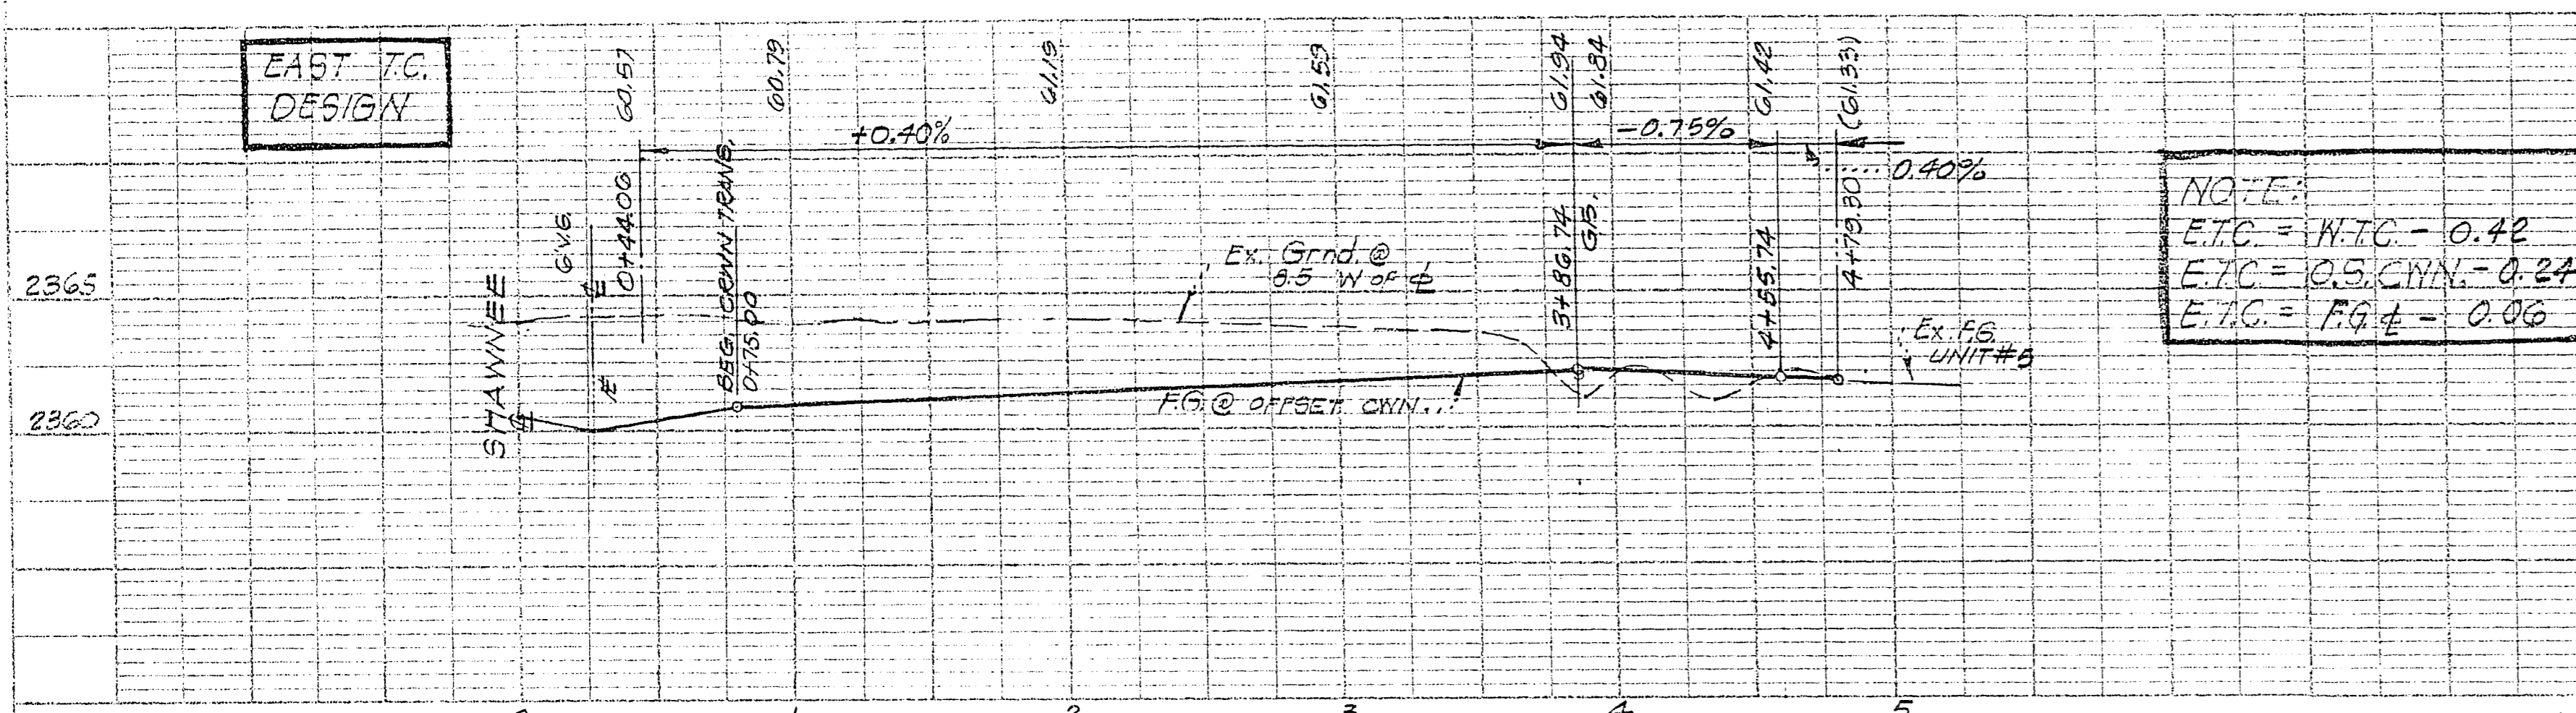


NOTE:  
E.T.C. = W.T.C. - 0.42  
E.T.C. = O.S. CURB - 0.24  
E.T.C. = F.G. - 0.06

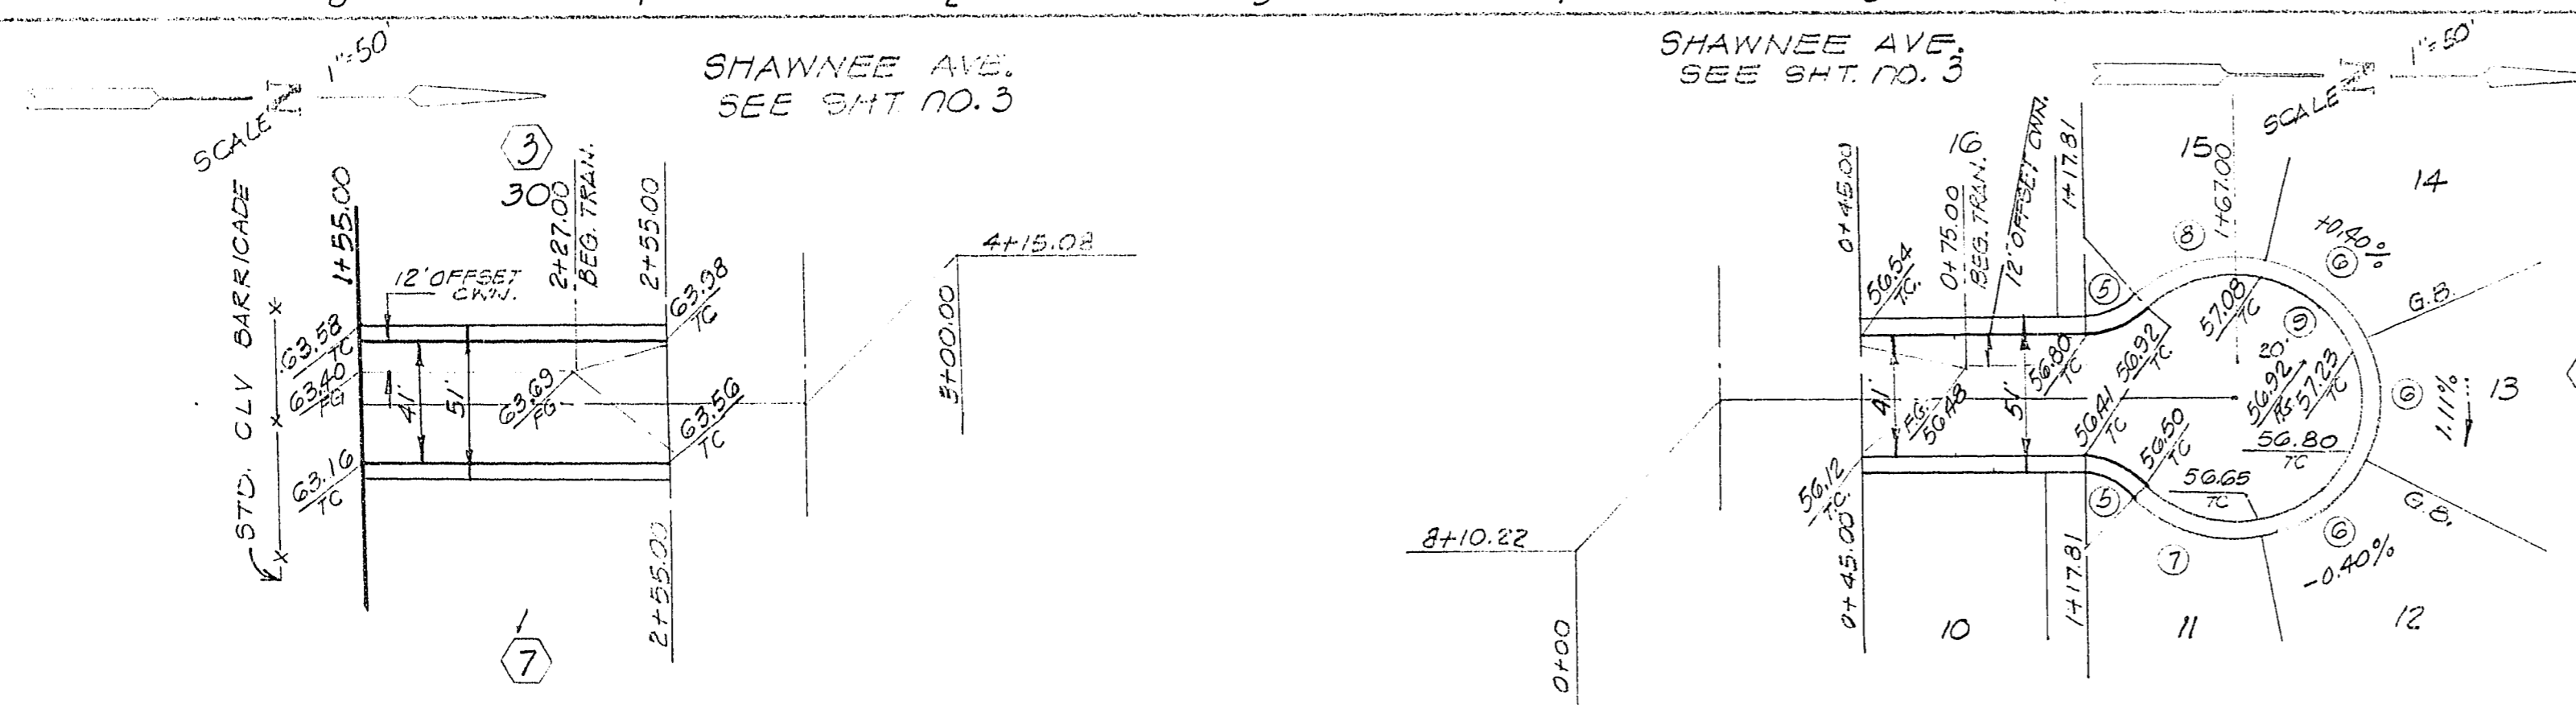

CURVE DATA					
NO.	Δ	R	T	C	L
5	44° 14' 57"	30.00	12.20	22.60	23.17
6	52° 33' 00"	40.50	20.00	35.86	37.15
7	53° 31' 29"	40.50	20.42	36.47	37.83
8	57° 19' 29"	40.50	22.14	38.85	40.52
9	268° 29' 54"	40.50	∞	-	189.79

TILTON LN.

WEST T.C.  
DESIGN

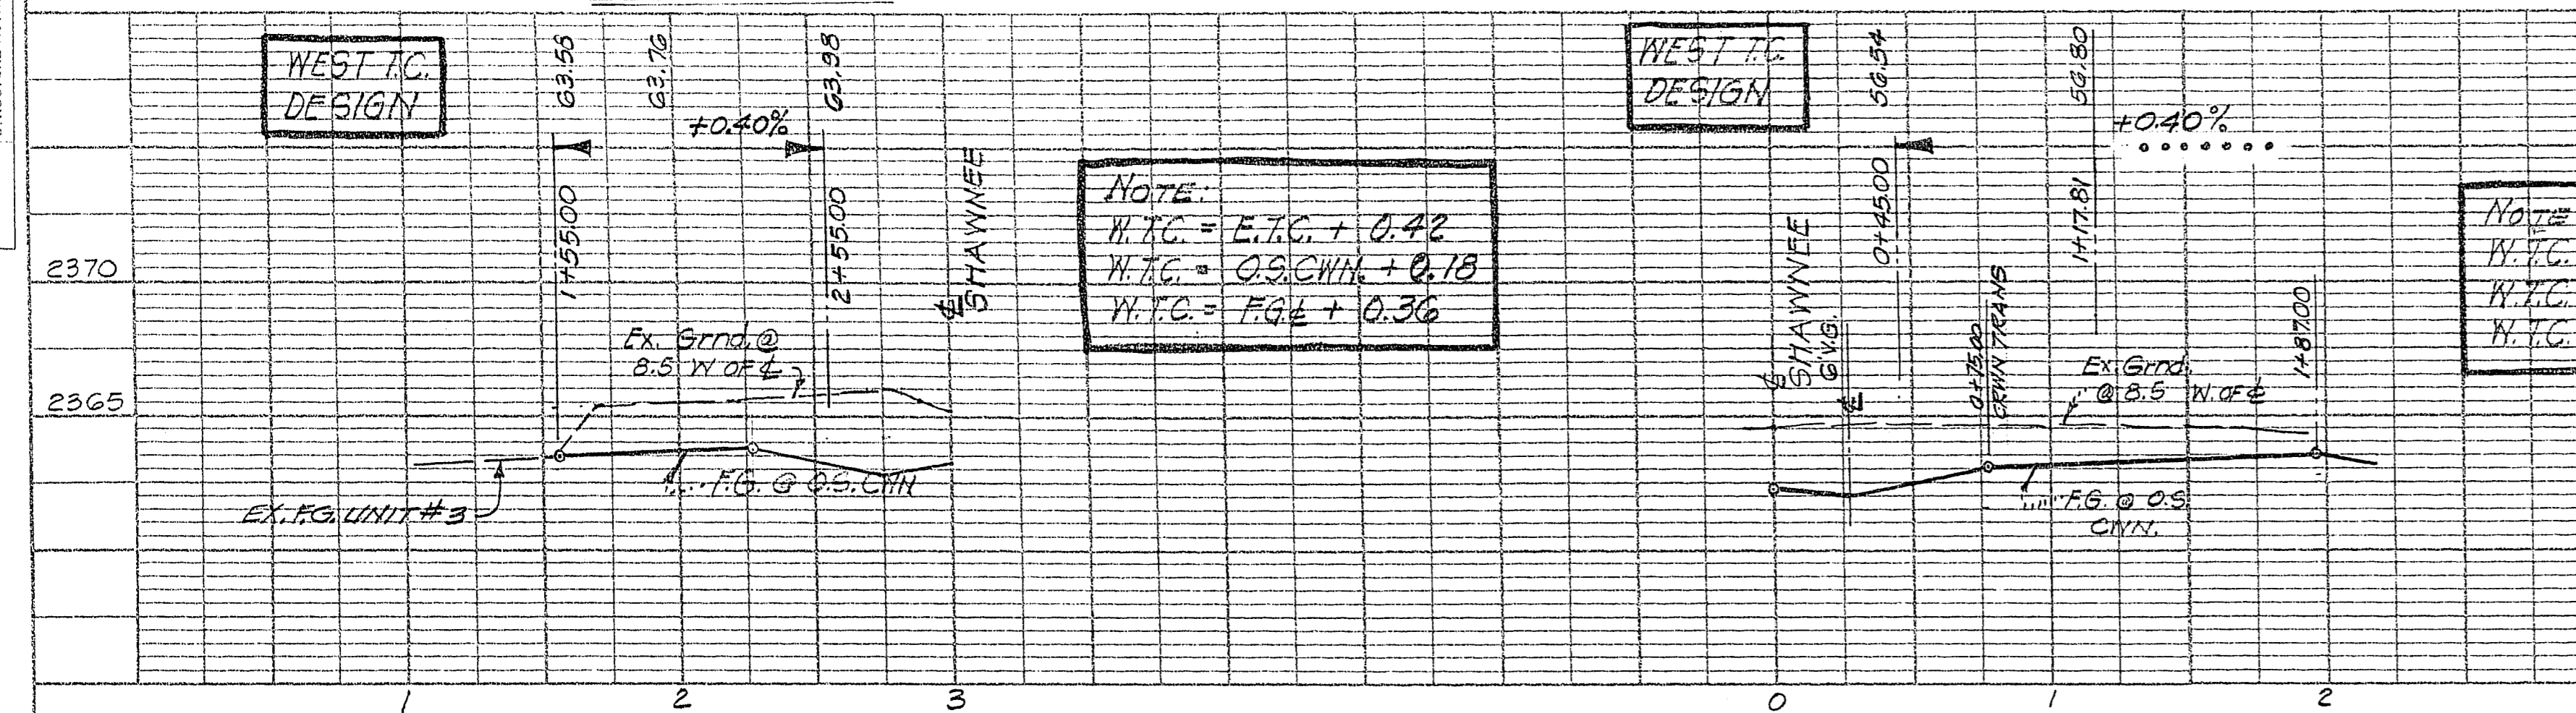

NOTE:  
W.T.C. = E.T.C. + 0.42  
W.T.C. = O.S. CURB + 0.18  
W.T.C. = F.G. + 0.36

PONTIUS CIRCLE

WEST T.C.  
DESIGN

NOTE:  
W.T.C. = E.T.C. + 0.42  
W.T.C. = O.S. CURB + 0.18  
W.T.C. = F.G. + 0.36

REVISION NO. 1  
REVISED ST. DESIGN  
ELEV. 5-8.74

REVISIONS

NO. 1  
DESCRIPTION  
BY J.P.  
DATE 5/8/74  
APPROVAL H.S.A. 5-6-74

LEWIS HOMES - CHAS. NO. 6  
LAS VEGAS, NEVADA  
Street Plan & Profile  
LINDY DRIVE, TILTON LN.  
& PONTIUS CIRCLE

DANIEL MANN, JOHNSON, & MENDENHALL  
PLANNING • ARCHITECTURE • ENGINEERING • SYSTEMS • ECONOMICS  
399 S. THIRD ST., LAS VEGAS, NEVADA 89101 • TEL. (702) 281-8881

DATE 3-4-74  
JOB NO. 6745-14-3  
SHEET 4 OF 9