

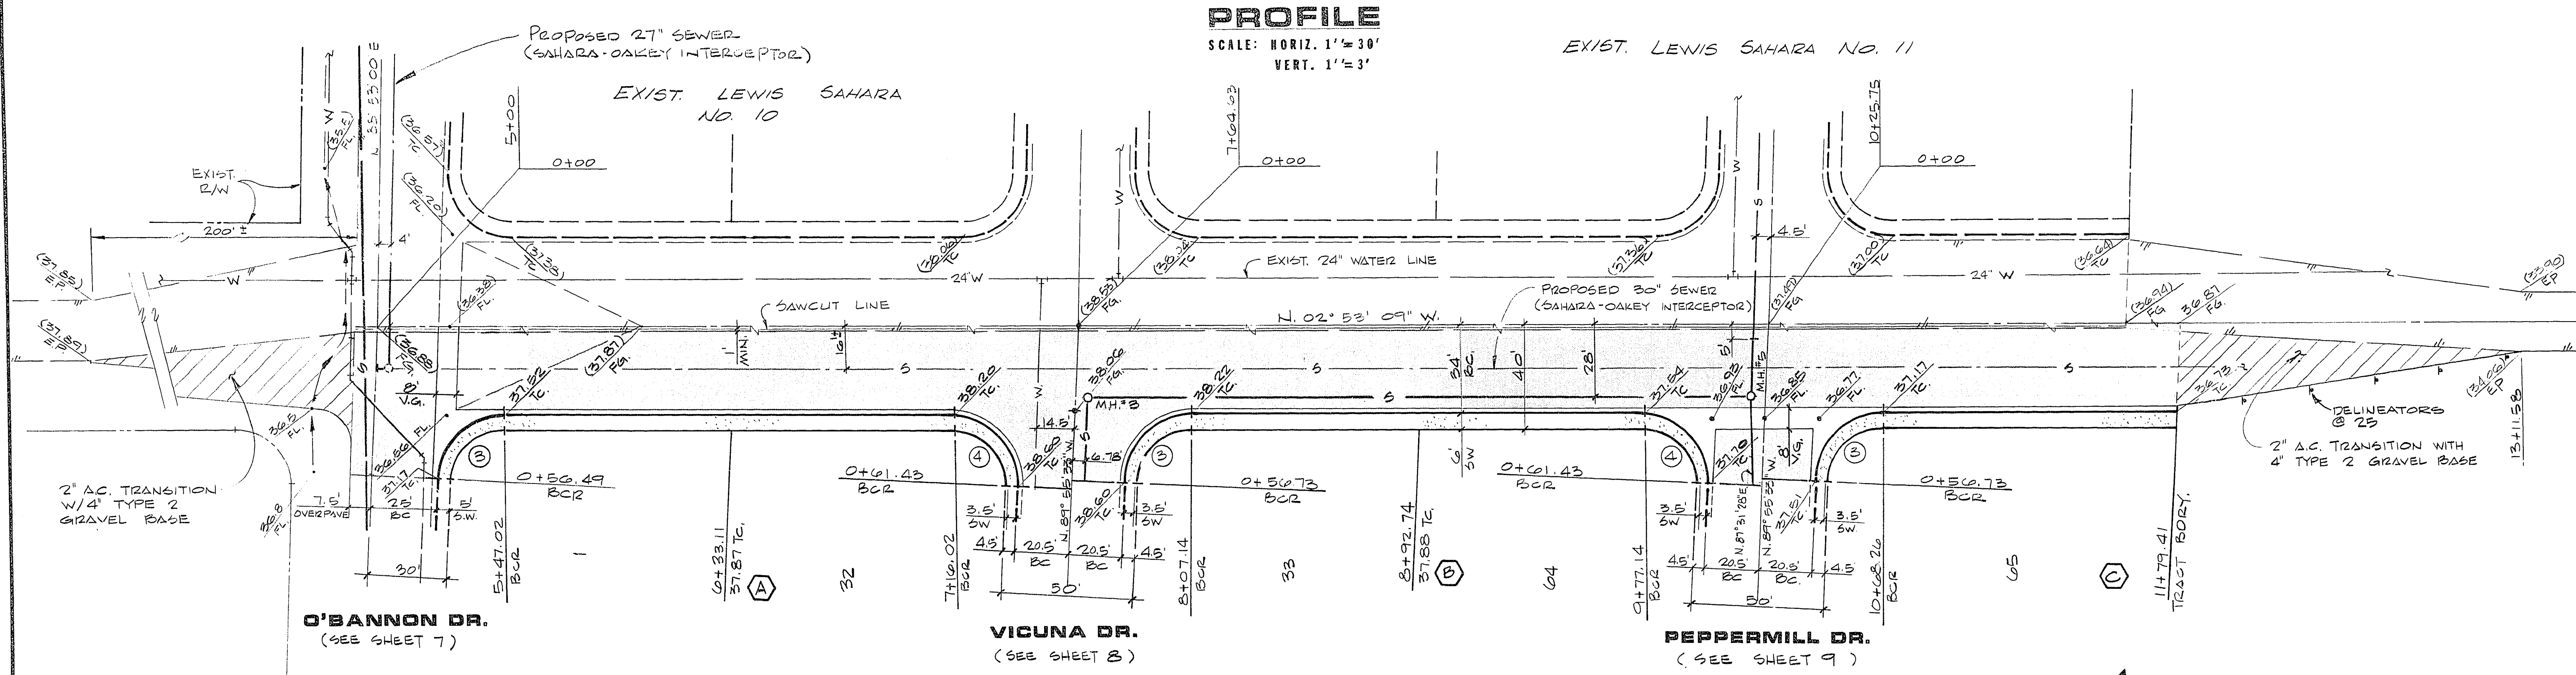


JOB NO. 5543.6010

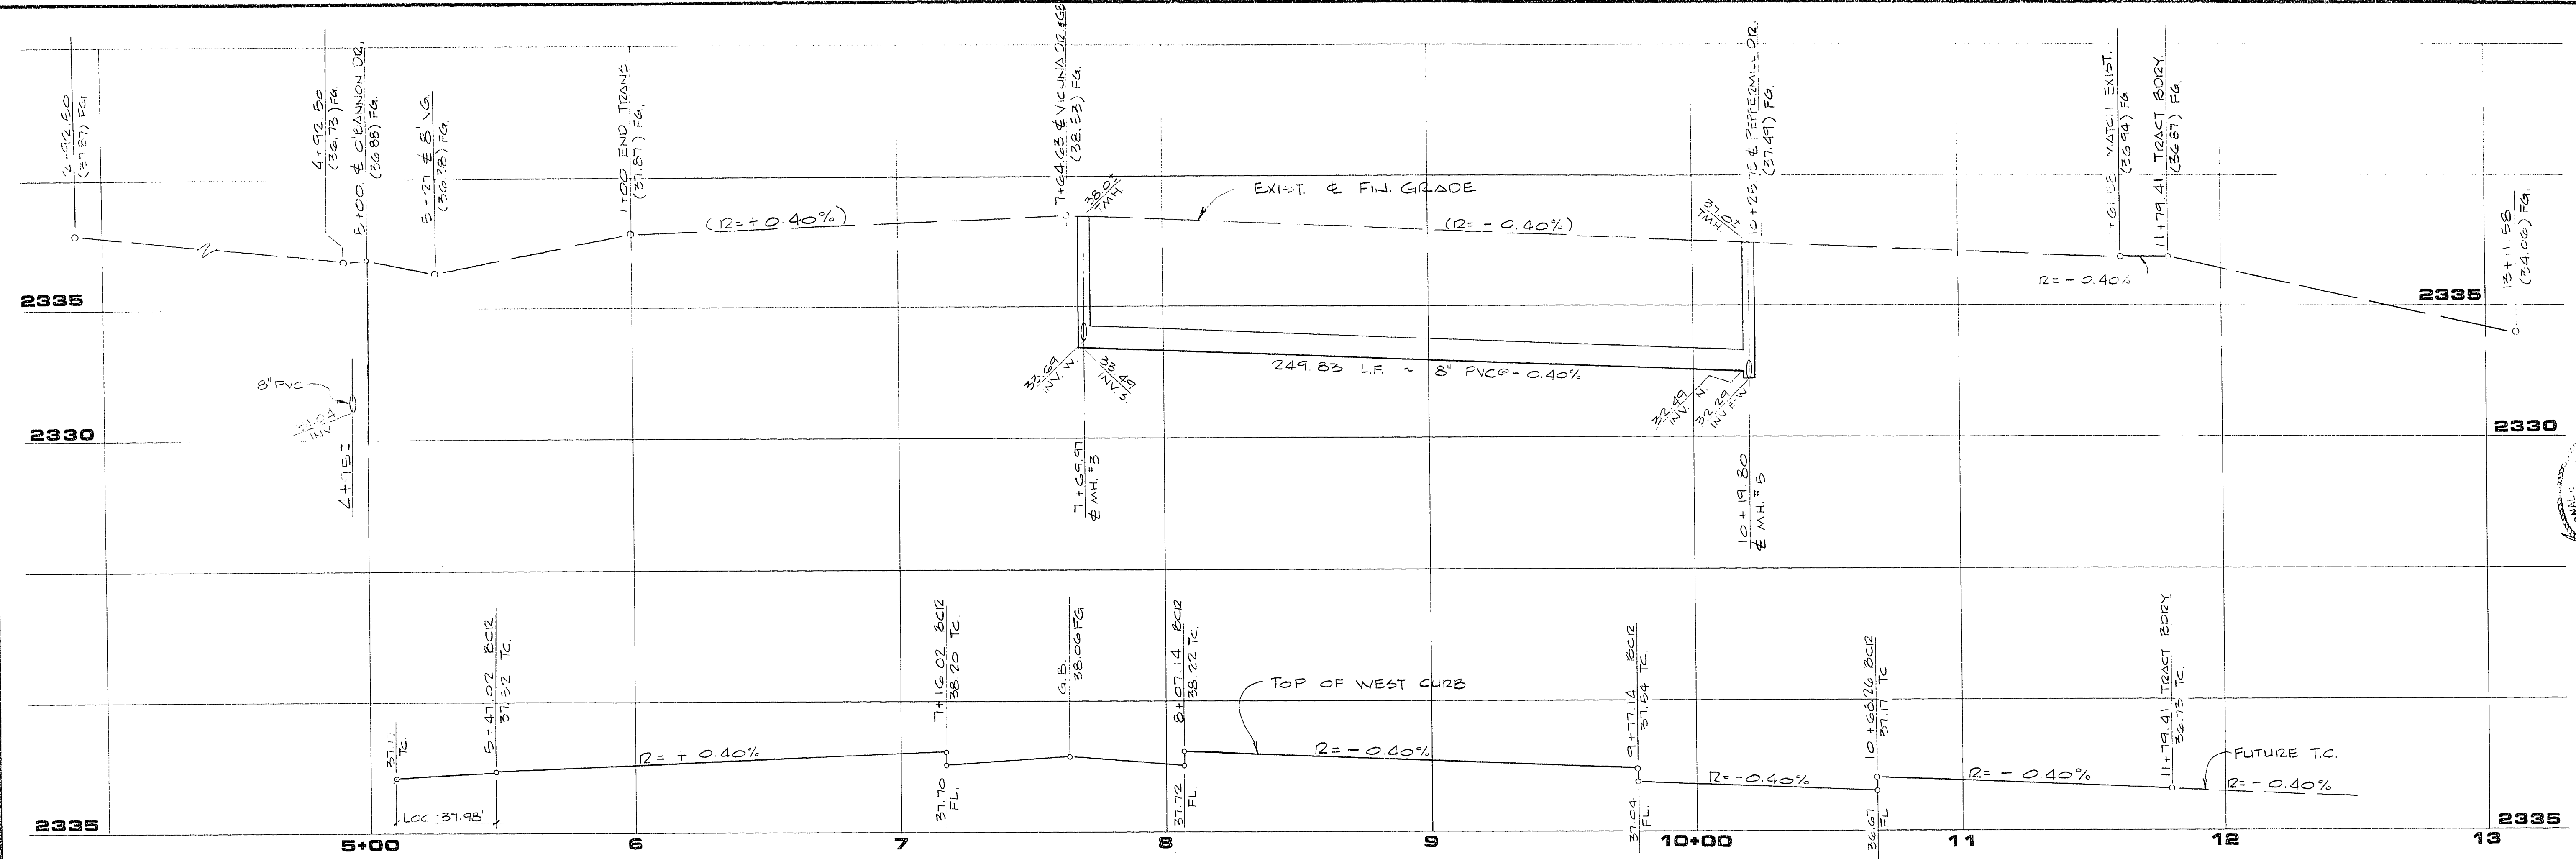

BCR CURVE DATA				
No.	Δ	BCR	L	T
3	87° 02' 24"	28.00'	37.98'	23.74'
4	92° 57' 36"	28.00'	40.86'	26.33'

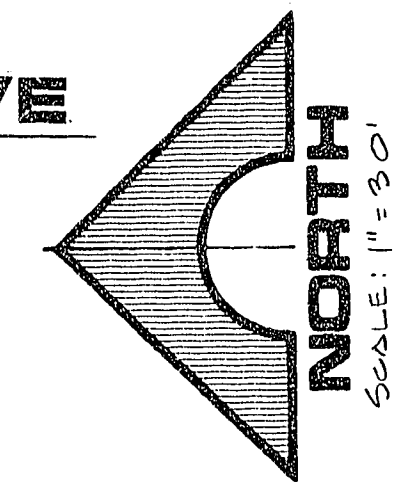

APPROVAL
CLV
CLV CHIEF, LAND DEVELOPMENT
AND FLOOD CONTROL
DATE 2-7-84

STATE OF NEVADA
REGISTERED PROFESSIONAL ENGINEER
CIVIL
3794
R.E. NO.
DATE 1/14/84

G.C. WALLACE
Consulting Engineers, Inc.
1100 East Sahara Ave. • Las Vegas, Nevada 89104 • 732-3330

LEWIS HOMES OF NEVADA
LEWIS HOMES - SAHARA NO. 12-A
TORREY PINES DRIVE

SHEET
6
OF 13 SHEETS

73763 1078-2027-12A