



JOB NO. 5543.6010

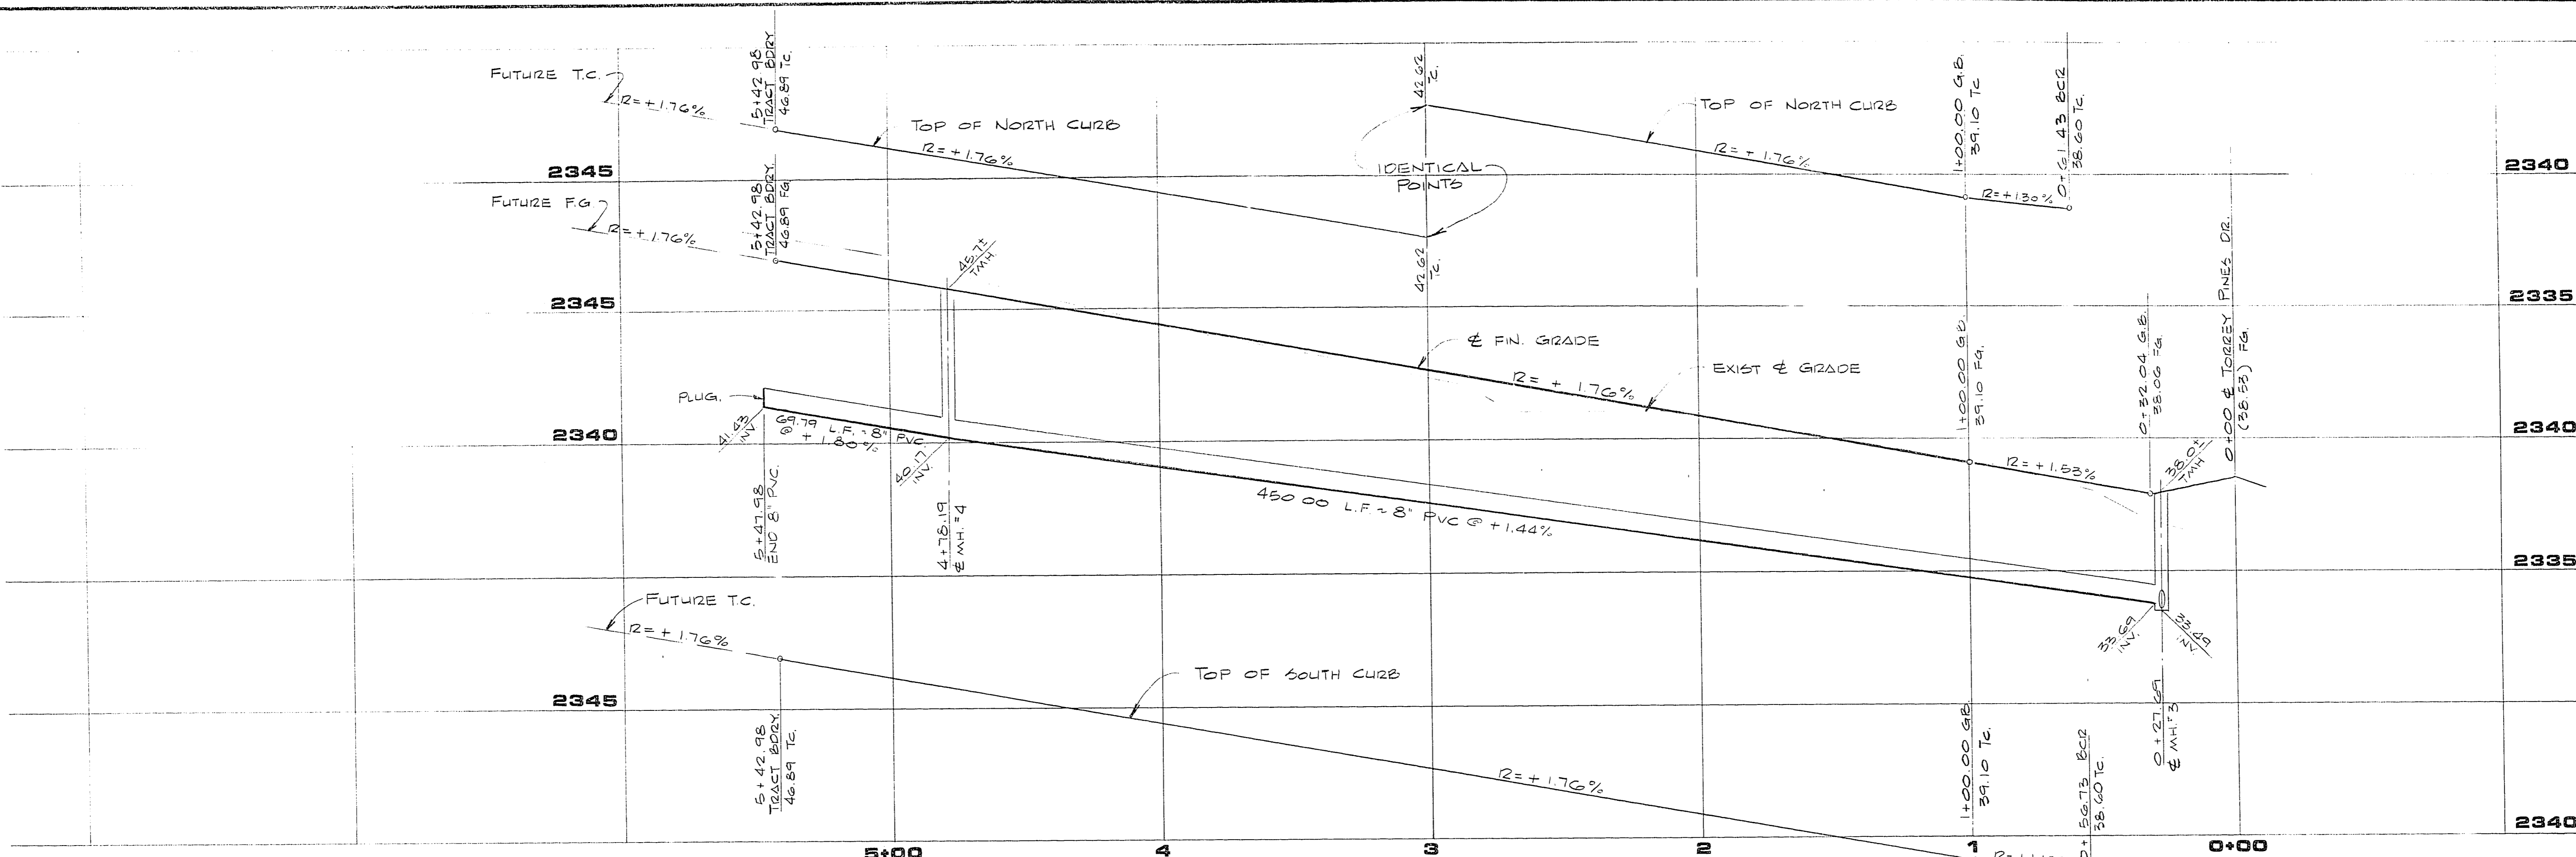


PROFILE
SCALE: HORIZ. 1" = 30'
VERT. 1" = 3'

BCR CURVE DATA

NO	Δ	BCR	L	T
5	02° 07' 33"	520.50	19.21'	9.65'
6	04° 03' 07"	520.50	37.11'	18.55'
7	06° 12' 40"	520.50	56.42'	28.24'
8	06° 12' 40"	500.00	54.20'	27.13'
9	06° 12' 40"	479.50	51.98'	26.02'
10	02° 01' 05"	479.50	10.89'	5.48'
11	04° 11' 35"	479.50	35.09'	17.55'
13	00° 04' 24"	520.50	0.67'	0.33'
14	06° 08' 16"	520.50	55.76'	27.91'

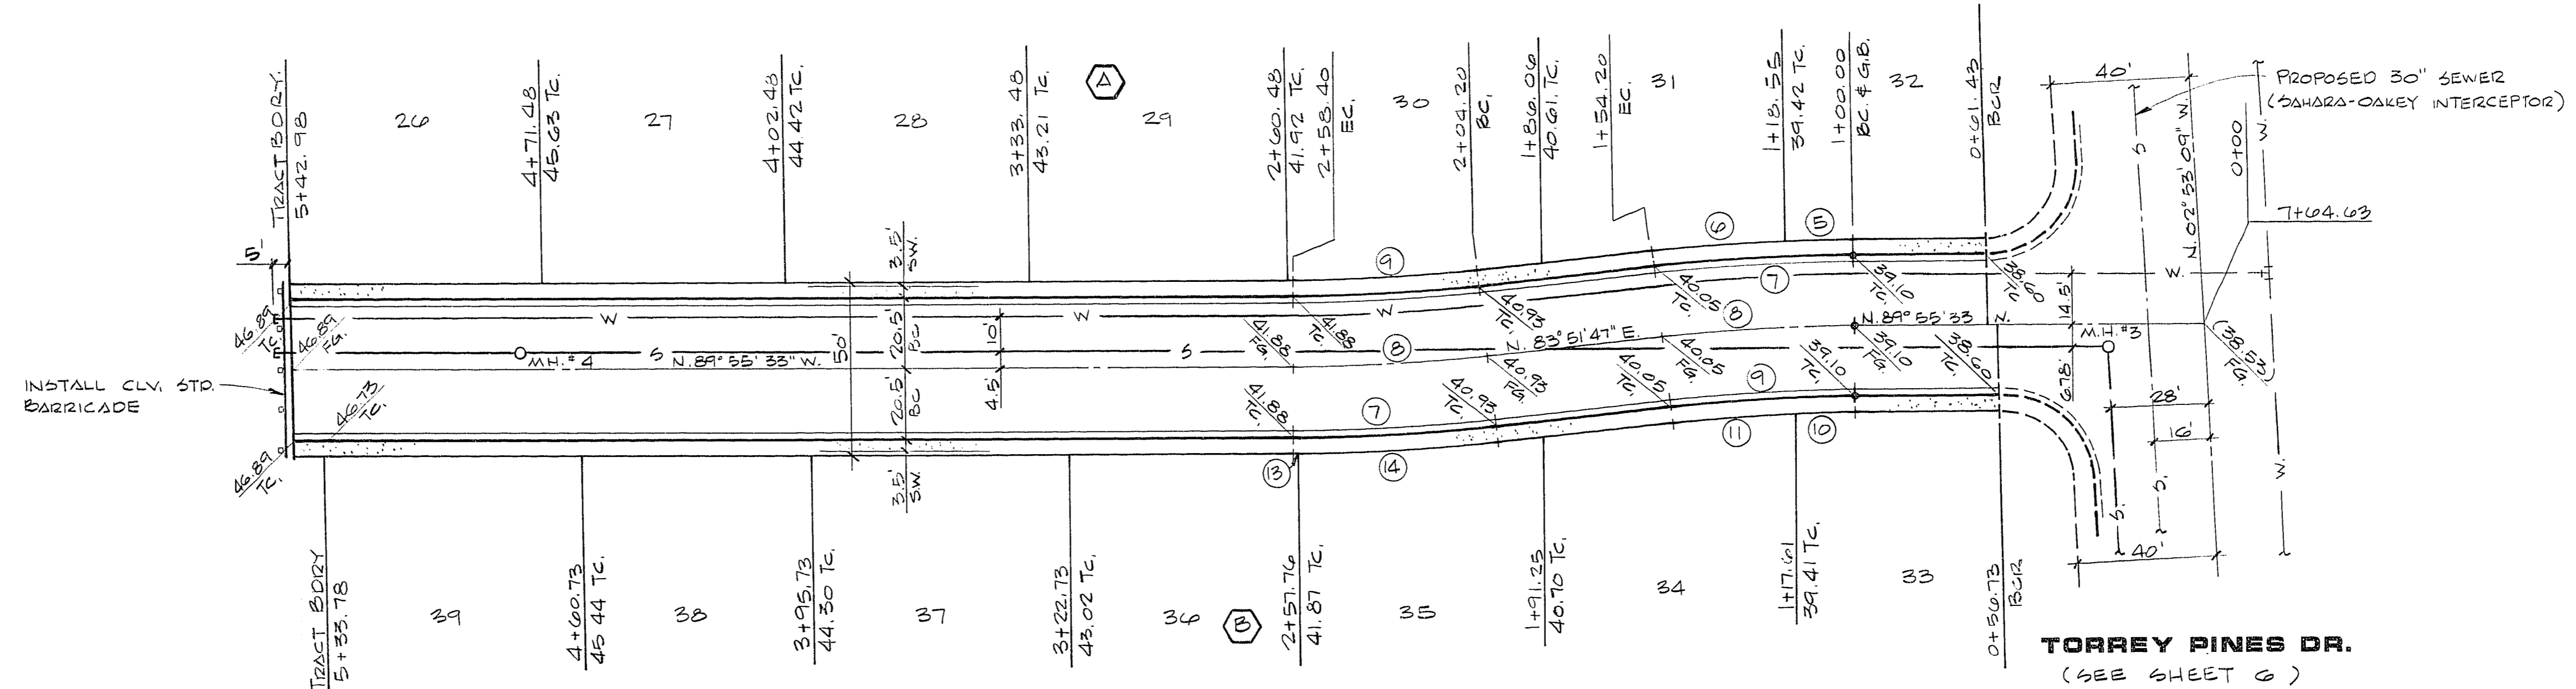


VICUNA DRIVE

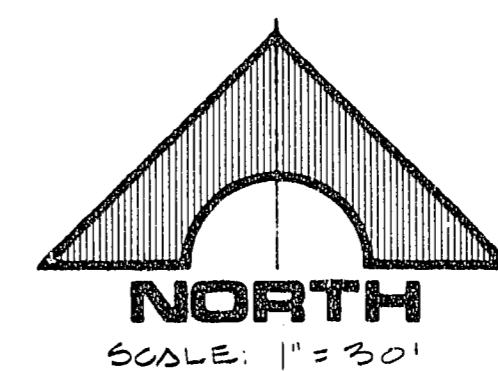

APPROVAL
[Signature]
CLV CHIEF, LAND DEVELOPMENT
AND FLOOD CONTROL
DATE: 2-7-97

SHEET
8
OF 13 SHEETS

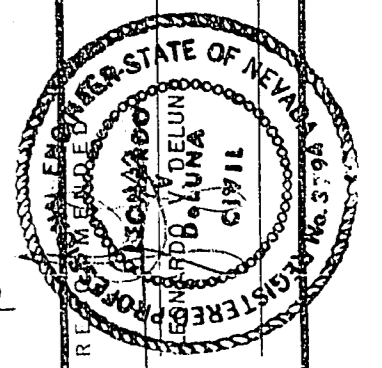

G.C. WALLACE
Consulting Engineers, Inc.
1100 East Sahara Ave. • Las Vegas, Nevada 89104 • 732-3330

LEWIS HOMES OF NEVADA
LEWIS HOMES - SAHARA NO. 12-A
VICUNA DRIVE

REV.	DATE	DESCRIPTION
1	1/24/97	3794 R.E. NO. 10A TE

1074-2027-12A