


NOTES:

- INDICATED GRADES, OTHER THAN T.C., F.G. & GUTTER F.L. ARE ROUGH GRADES (0.3' LOWER THAN FINISHED GRADE).
- TOT. EXCAVATION = 27,500 C.Y.*
TILL (INCLUDING 25% SHRINKAGE) = 23,250 C.Y.
EXCESS = 4,250 C.Y.
- * EXCAVATION QUANTITY DOES NOT INCLUDE EXCAVATION FOR TYPE "H" GRAVEL BASE.

3. LOTS 165 THRU 177, BLK. 4 ARE F.H.A. TYPE "B" DRAINAGE. ALL OTHER LOTS ARE F.H.A. TYPE "A" DRAINAGE.

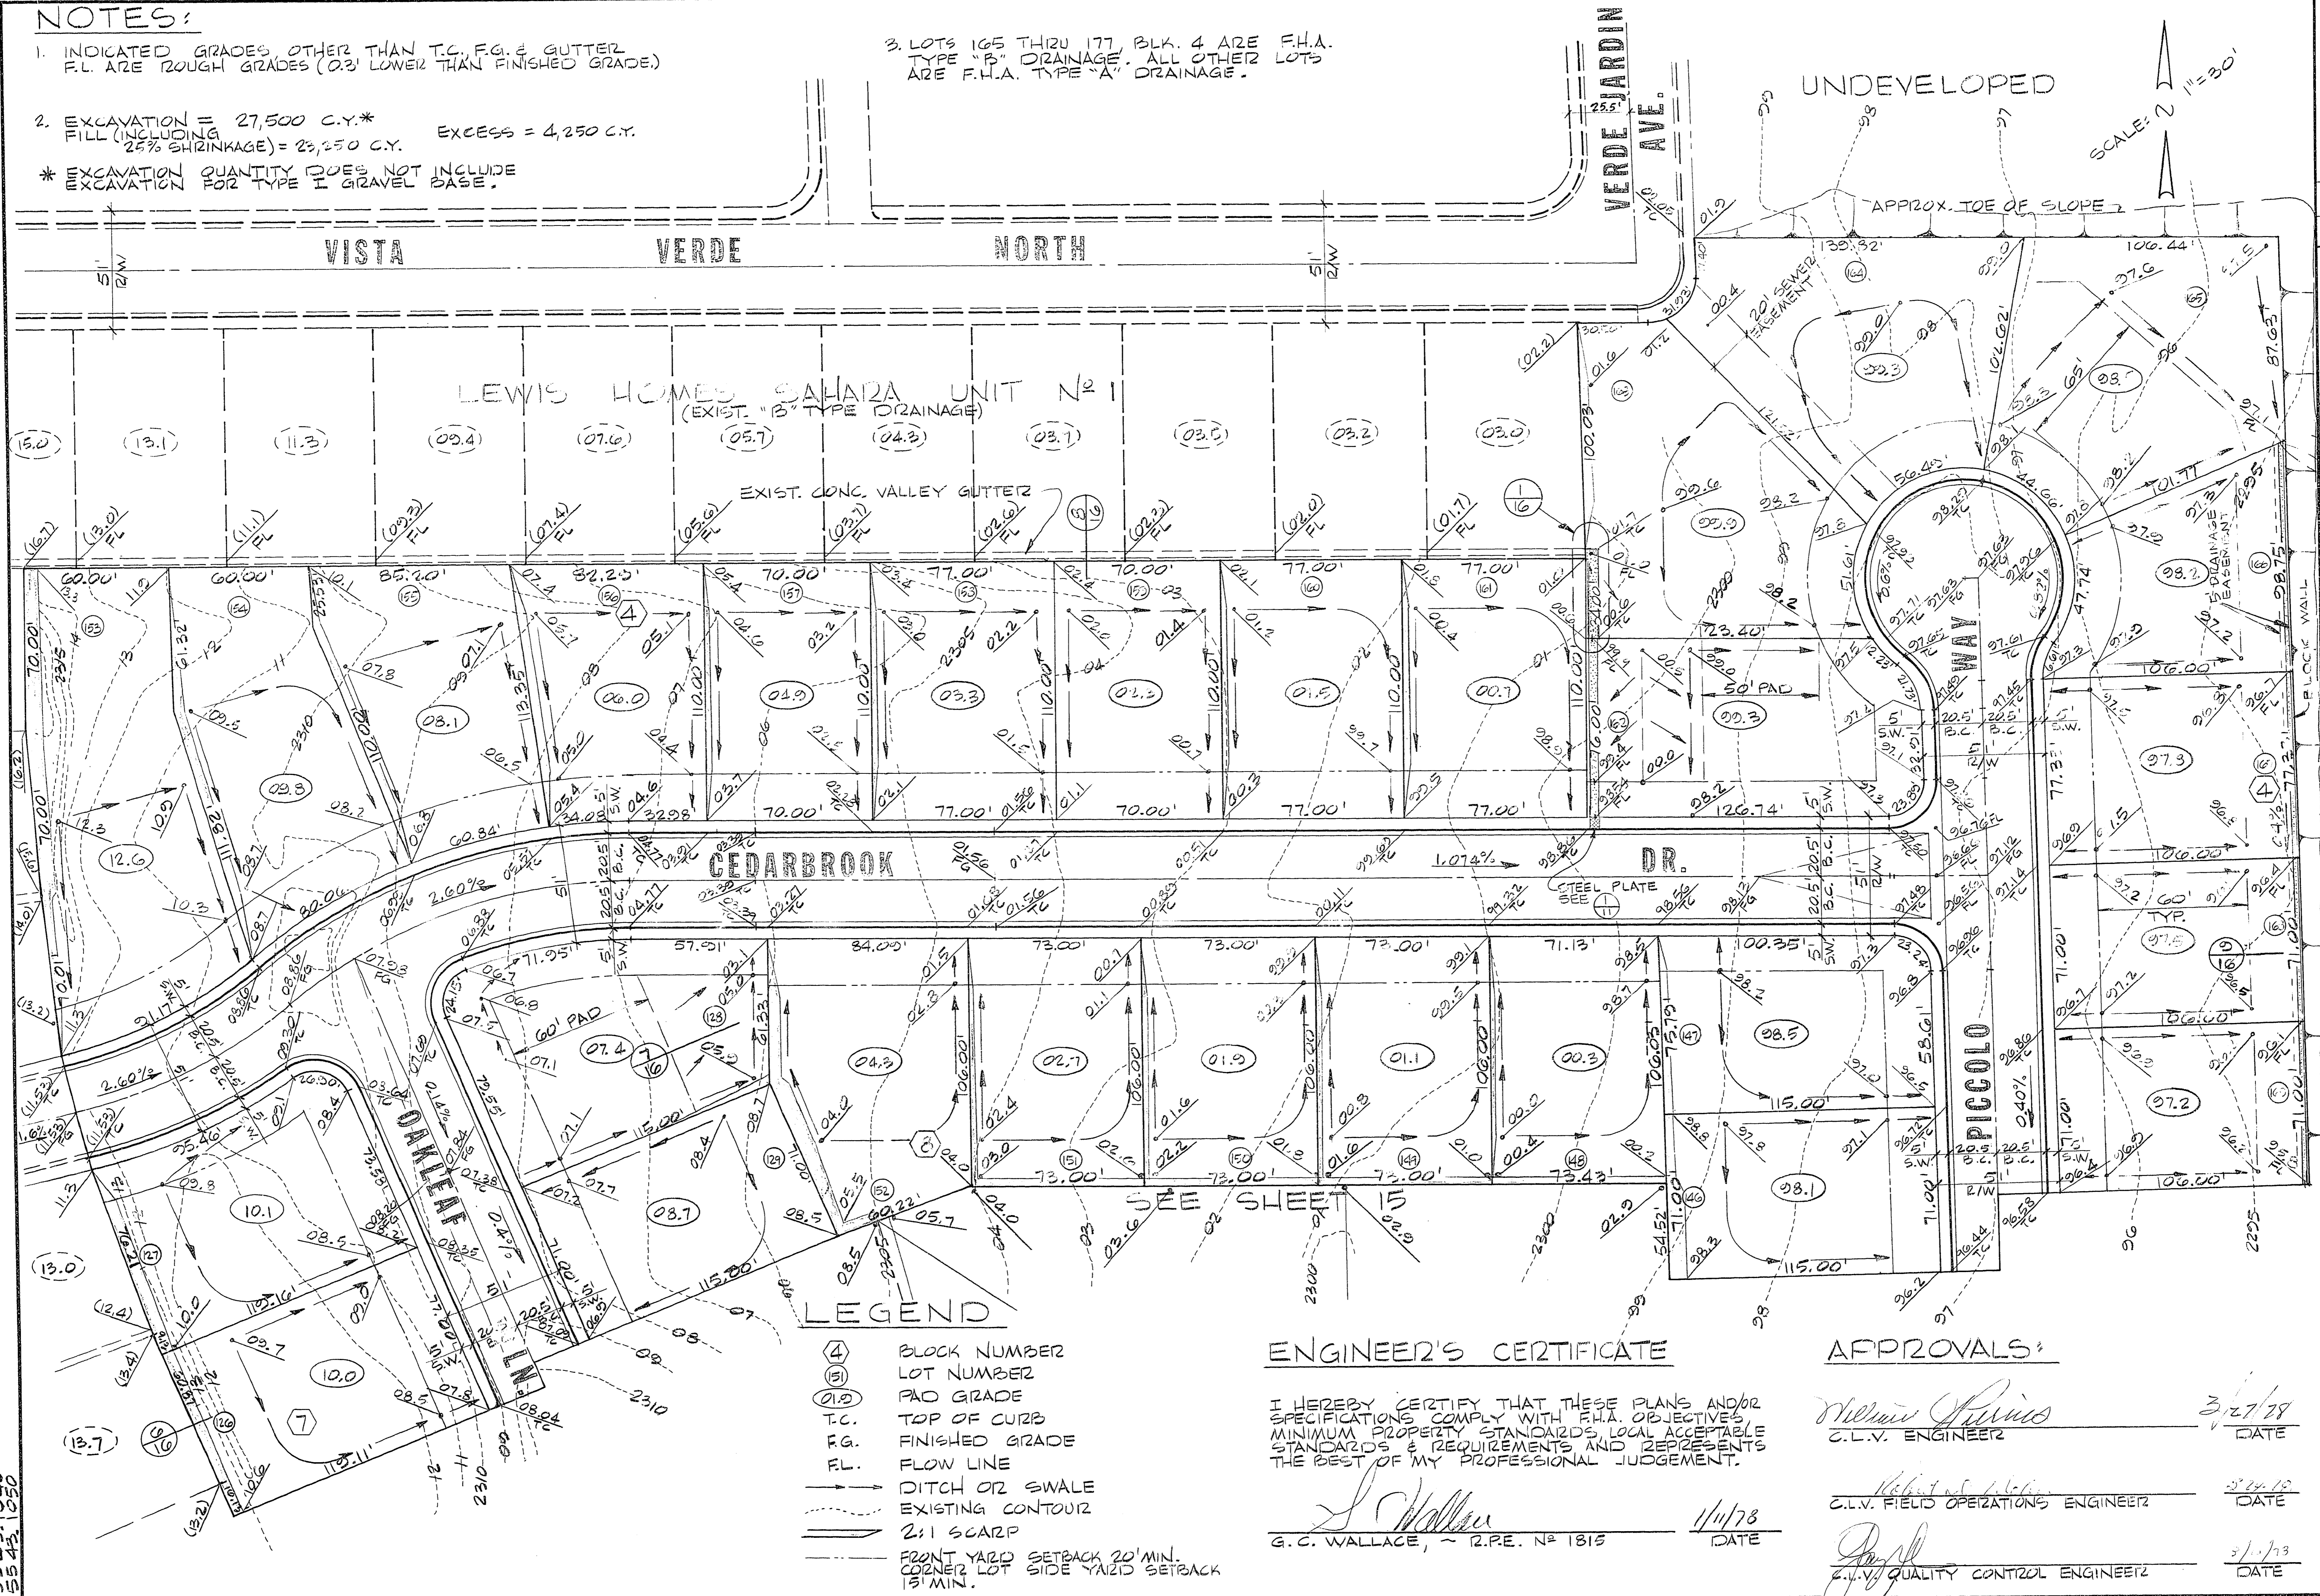

- LEGEND**
- (4) BLOCK NUMBER
 - (31) LOT NUMBER
 - (01.0) PAD GRADE
 - (01.0) T.C. TOP OF CURB
 - (01.0) F.G. FINISHED GRADE
 - (01.0) F.L. FLOW LINE
 - DITCH OR SWALE
 - - - EXISTING CONTOUR
 - 2:1 SCARP
 - FRONT YARD SETBACK 20' MIN.
 - CORNER LOT SIDE YARD SETBACK 15' MIN.

ENGINEER'S CERTIFICATE

I HEREBY CERTIFY THAT THESE PLANS AND/OR SPECIFICATIONS COMPLY WITH F.H.A. OBJECTIVES, MINIMUM PROPERTY STANDARDS, LOCAL ACCEPTABLE STANDARDS & REQUIREMENTS AND REPRESENTS THE BEST OF MY PROFESSIONAL JUDGEMENT.

S. Wallace

DATE

APPROVALS:



C.L.V. QUALITY CONTROL ENGINEER 5/1/78 DATE



RECOMMENDED BY: *S. Wallace* R.P.E. NO. 1315

G.C. WALLACE
Consulting Engineers, Inc.
1100 East Sahara Ave. - Las Vegas, Nevada 89104 - 732-3330

LEWIS HOMES OF NEVADA
LEWIS HOMES - SAHARA UNITS NO. 4 & 5

GRADING PLAN


SHEET
14
OF 16 SHEETS

5543.1040
5543.1050



UNDEVELOPED

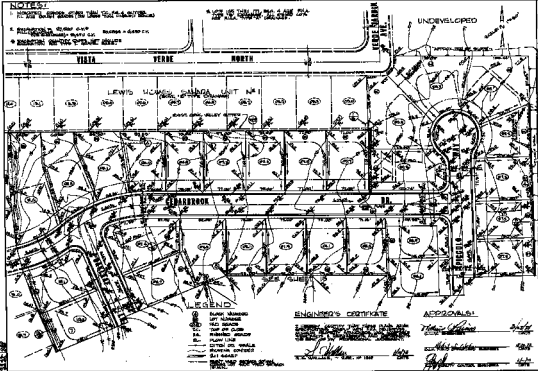

LEGEND


ENGINEER'S CERTIFICATE



APPROVALS:


G. C. WALLACE
 Consulting Engineers, Inc.
 GRADING PLAN
 SHEET 14