

APPROVALS:


William H. H. 3-27-78
C.L.V. ENGINEER DATE

C.L.V. FIELD OPERATIONS ENGR' DATE


C.L.V. QUALITY CONTROL ENGR' DATE

LEWIS HOMES - SAHARA UNIT N° 3
(EXIST. "A" TYPE DRAINAGE)

SEE SHEET 14

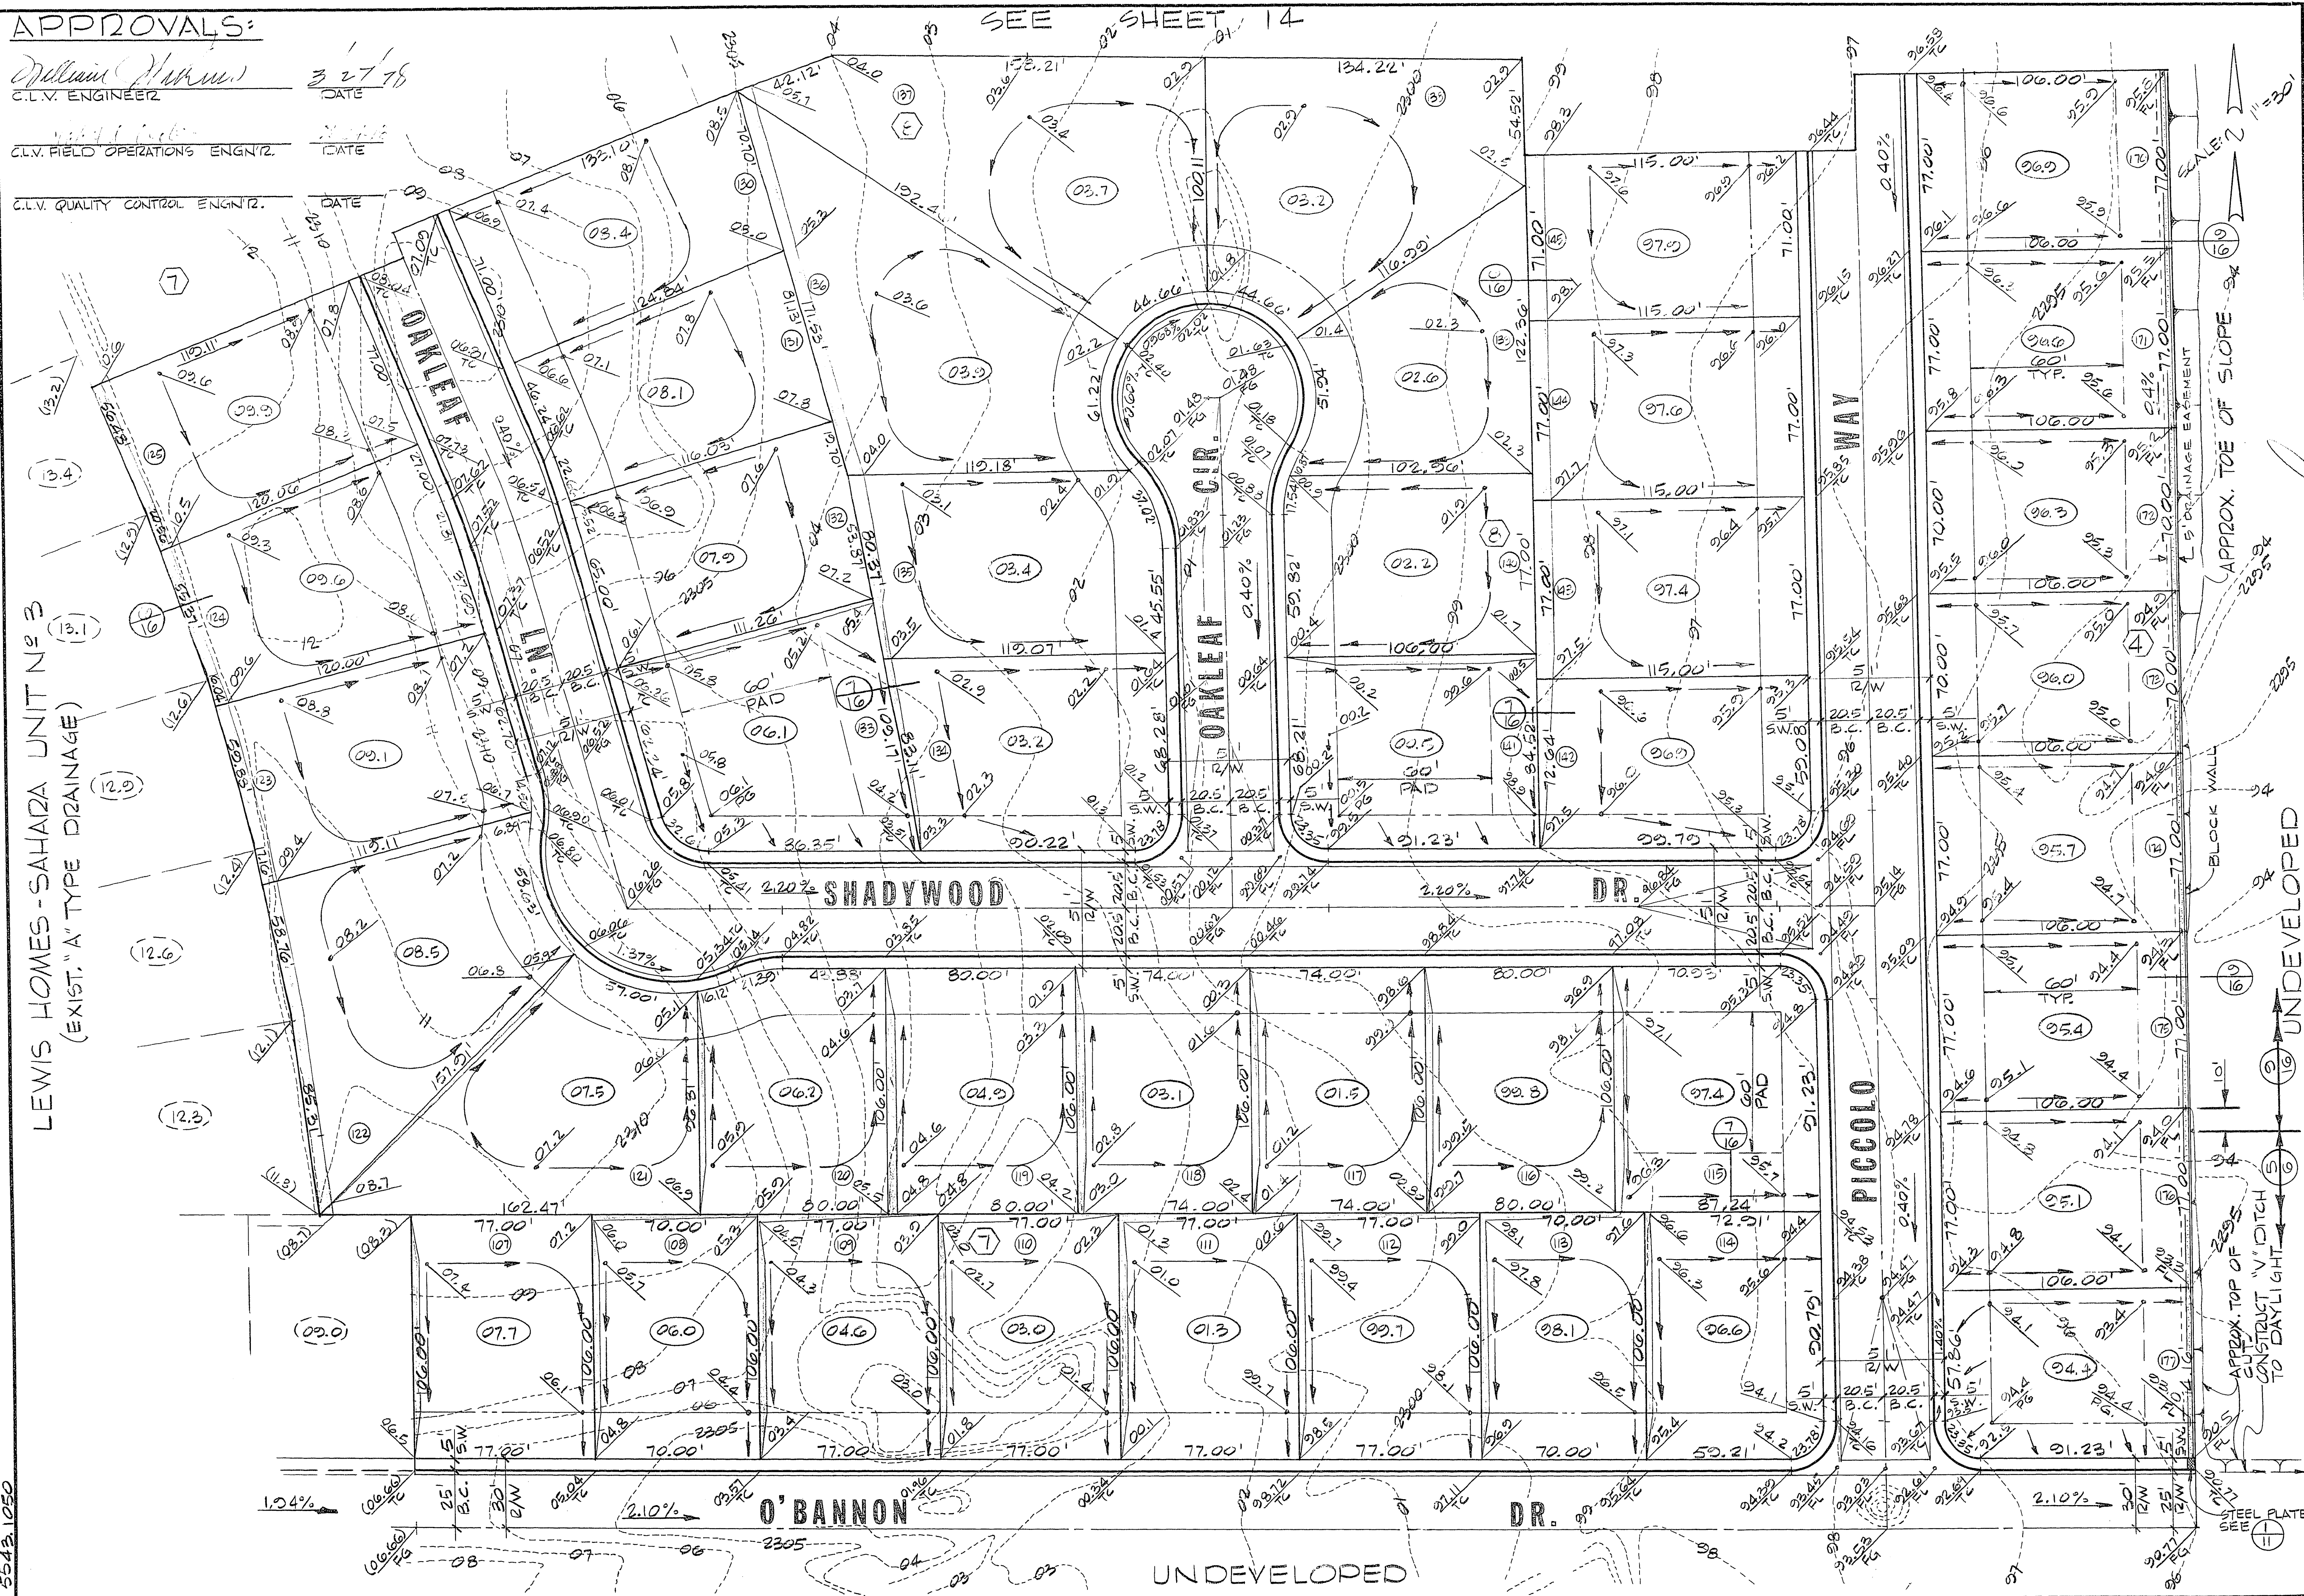

REV	DATE	DESCRIPTION
1	3-27-78	REVISED DRAINAGE
2	3-27-78	REVISED DRAINAGE
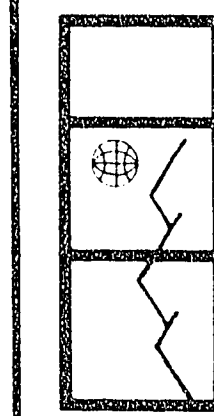

G.C. WALLACE
Consulting Engineers, Inc.
1100 East Sahara Ave. • Las Vegas, Nevada 89104 • 732-3330

LEWIS HOMES OF NEVADA
LEWIS HOMES - SAHARA UNIT N° 4 & 5
GRADING PLAN

SHEET
15
OF 16 SHEETS


5543.1040
5543.1050

APPROVALS:




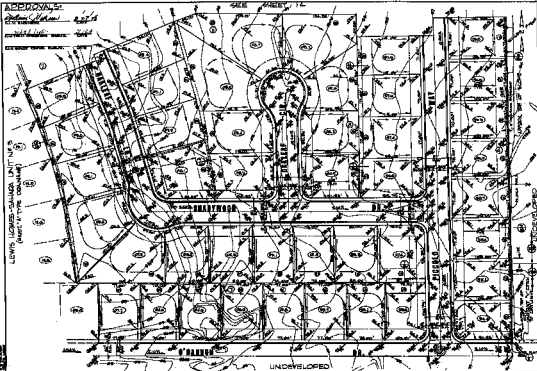

G.C. WALLACE

 GRADING PLAN