

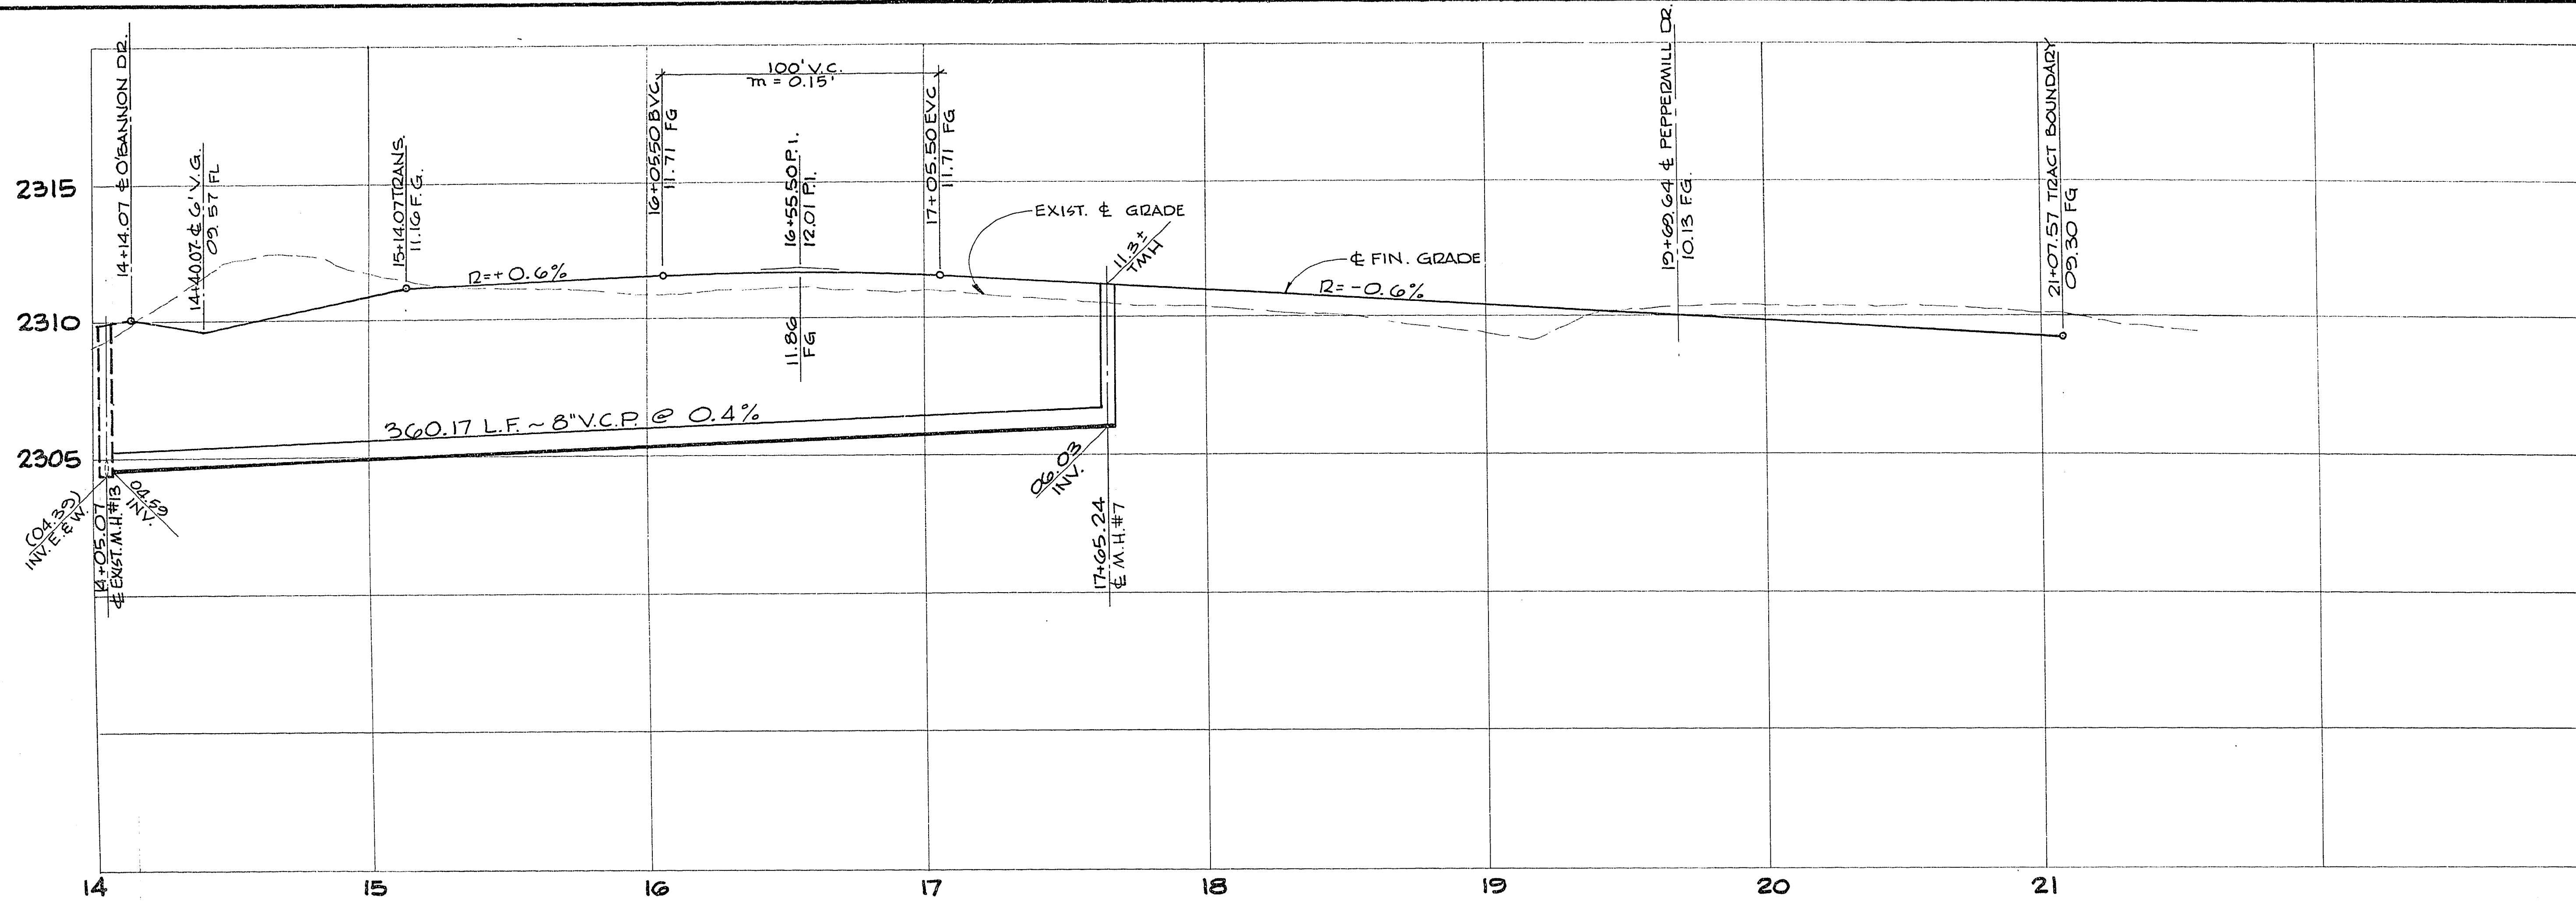


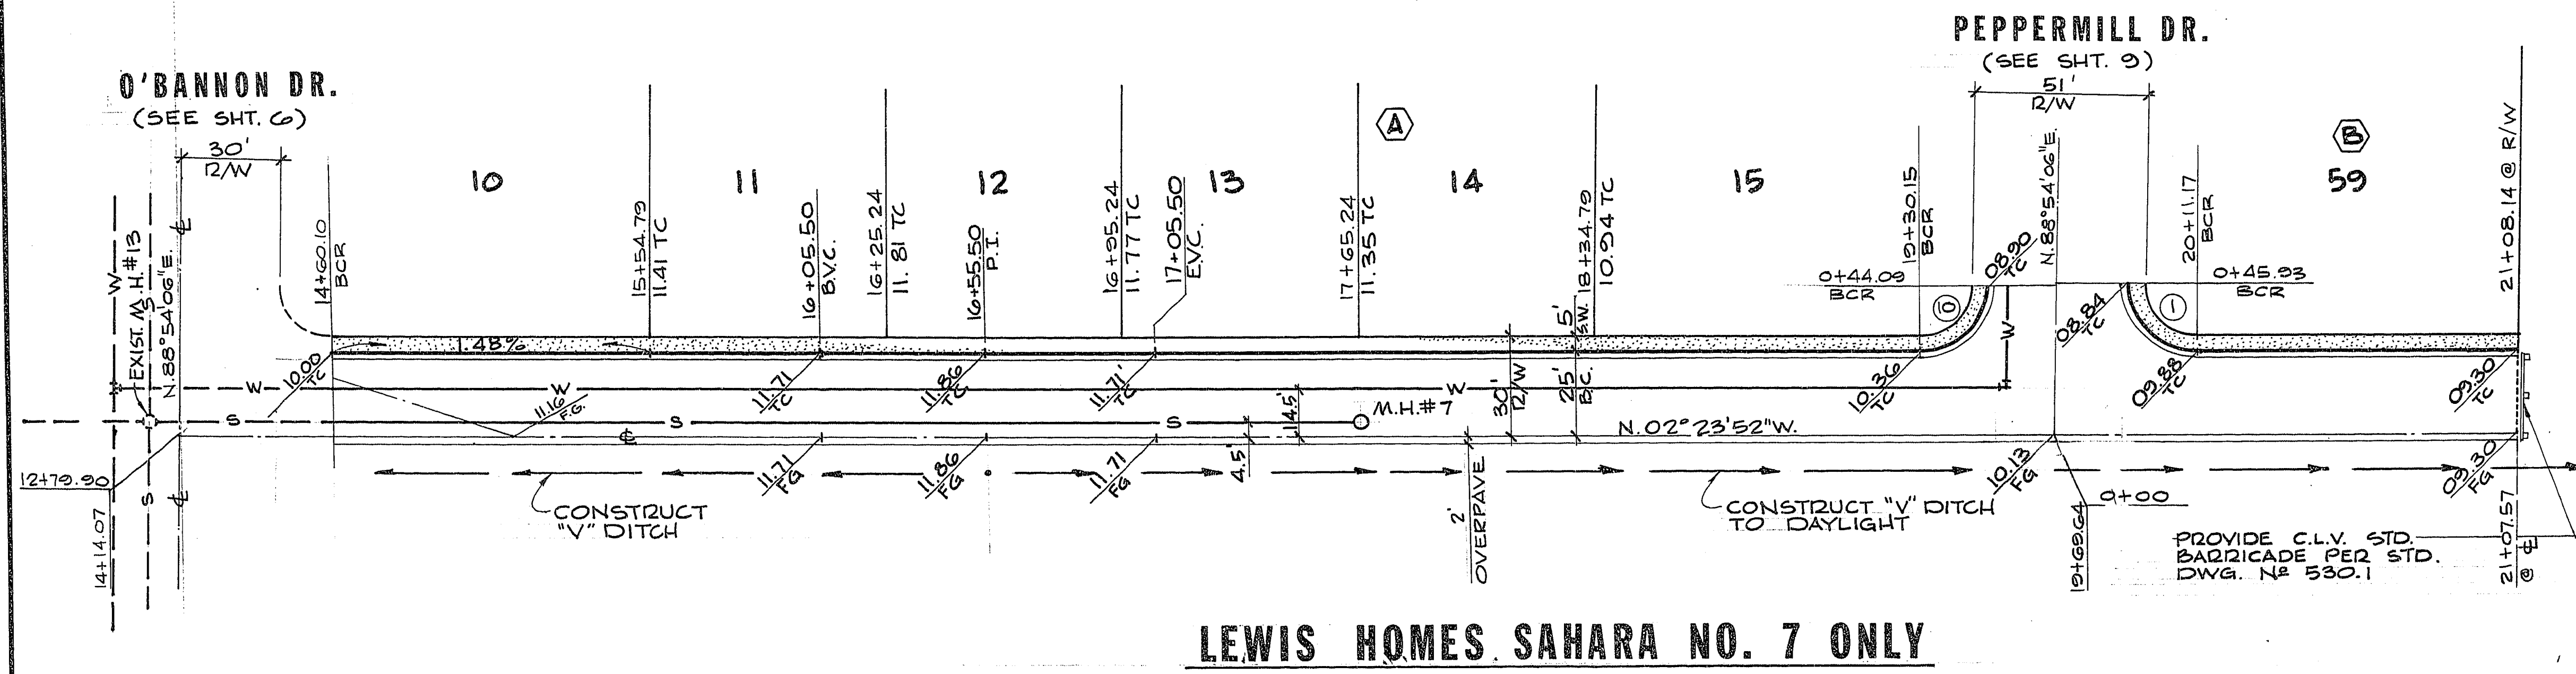

PROFILE
SCALE: HORIZ. 1"=30'
VERT. 1"=8'

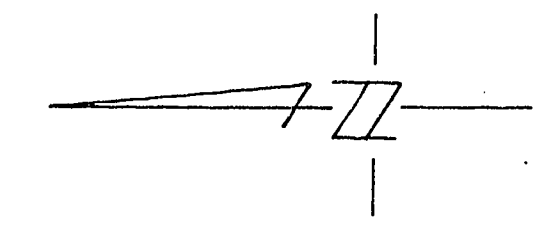

LEWIS HOMES SAHARA NO. 7 ONLY

VERDINAL DRIVE

CURVE DATA

No	Δ	BCR	L	T
1	91°17'58"	20.00	31.87	20.42
10	85°42'02"	20.00	30.96	19.55

NOTE:
IMPROVEMENTS TO BE PROTECTED FROM EROSION.

APPROVALS:

C.L.V. ENGINEER

C.L.V. FIELD OPERATIONS ENG'R.

C.L.V. TRAFFIC ENGINEER

C.L.V. SANITATION SUP'T.

C.L.V. QUALITY CONTROL ENG'R.

2/23/79
DATE

2-26-79
DATE

2-7-79
DATE

2-5-79
DATE

2-21-79
DATE

RECOMMENDED
BY
G. C. WALLACE

DATE
1/7/79

DESCRIPTION
ELIMINATED EROSION ON PEPPERMILL DR.

PROJECT
LEWIS HOMES - SAHARA NO. 6 & NO. 7

DATE
2/23/79

DESCRIPTION
VERDINAL DRIVE

PROJECT
LEWIS HOMES - SAHARA NO. 6 & NO. 7

DATE
2/23/79

DESCRIPTION
VERDINAL DRIVE

PROJECT
LEWIS HOMES - SAHARA NO. 6 & NO. 7

DATE
2/23/79

DESCRIPTION
VERDINAL DRIVE

5543.1060



73-17-69 1024-2027-66