


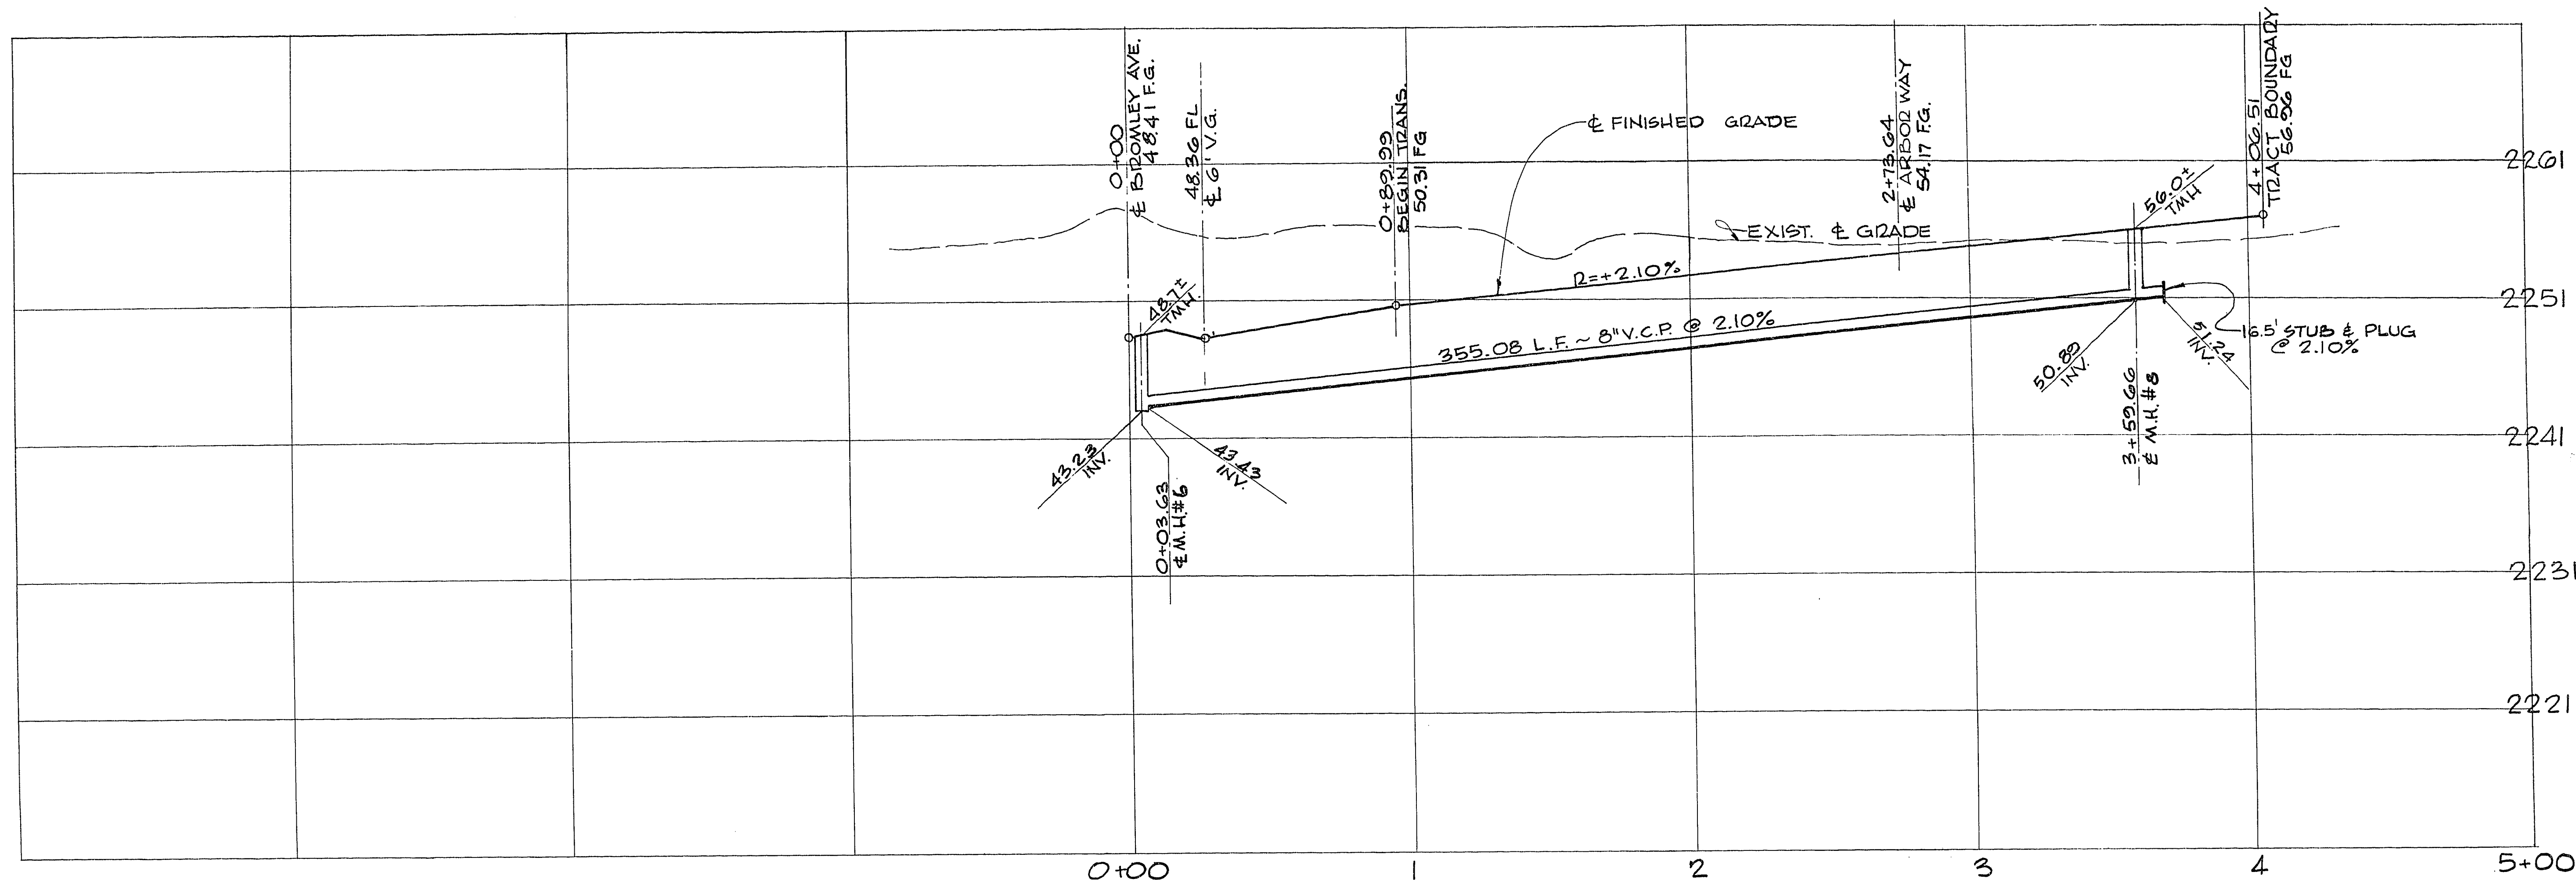

APPROVALS:

William J. Harris 12/12/77
 CLV ENGINEER DATE

Robert D. Weber 12-8-77
 CLV FIELD OPERATIONS ENGINEER DATE

R. D. Dutton 12-1-77
 CLV SANITATION ENGINEER DATE


James R. 12/17/77
 QUALITY CONTROL ENGINEER DATE

CURVE DATA

N°	Δ	BCD	L	T
7	07° 53' 17"	555.00' ±	70.41'	38.26'
16	07° 53' 17"	534.50'	73.59'	36.85'
17	01° 07' 54"	534.50'	10.56'	5.28'
18	06° 45' 23"	534.50'	63.03'	31.35'
28	81° 49' 03"	20.00'	28.56'	17.33'
41	24° 20' 53"	20.00'	32.93'	21.58'
69	04° 03' 19"	575.50'	40.73'	20.38'

PROFILE


SCALE: HORIZ.: 1"=30'
 VERT.: 1"=6'

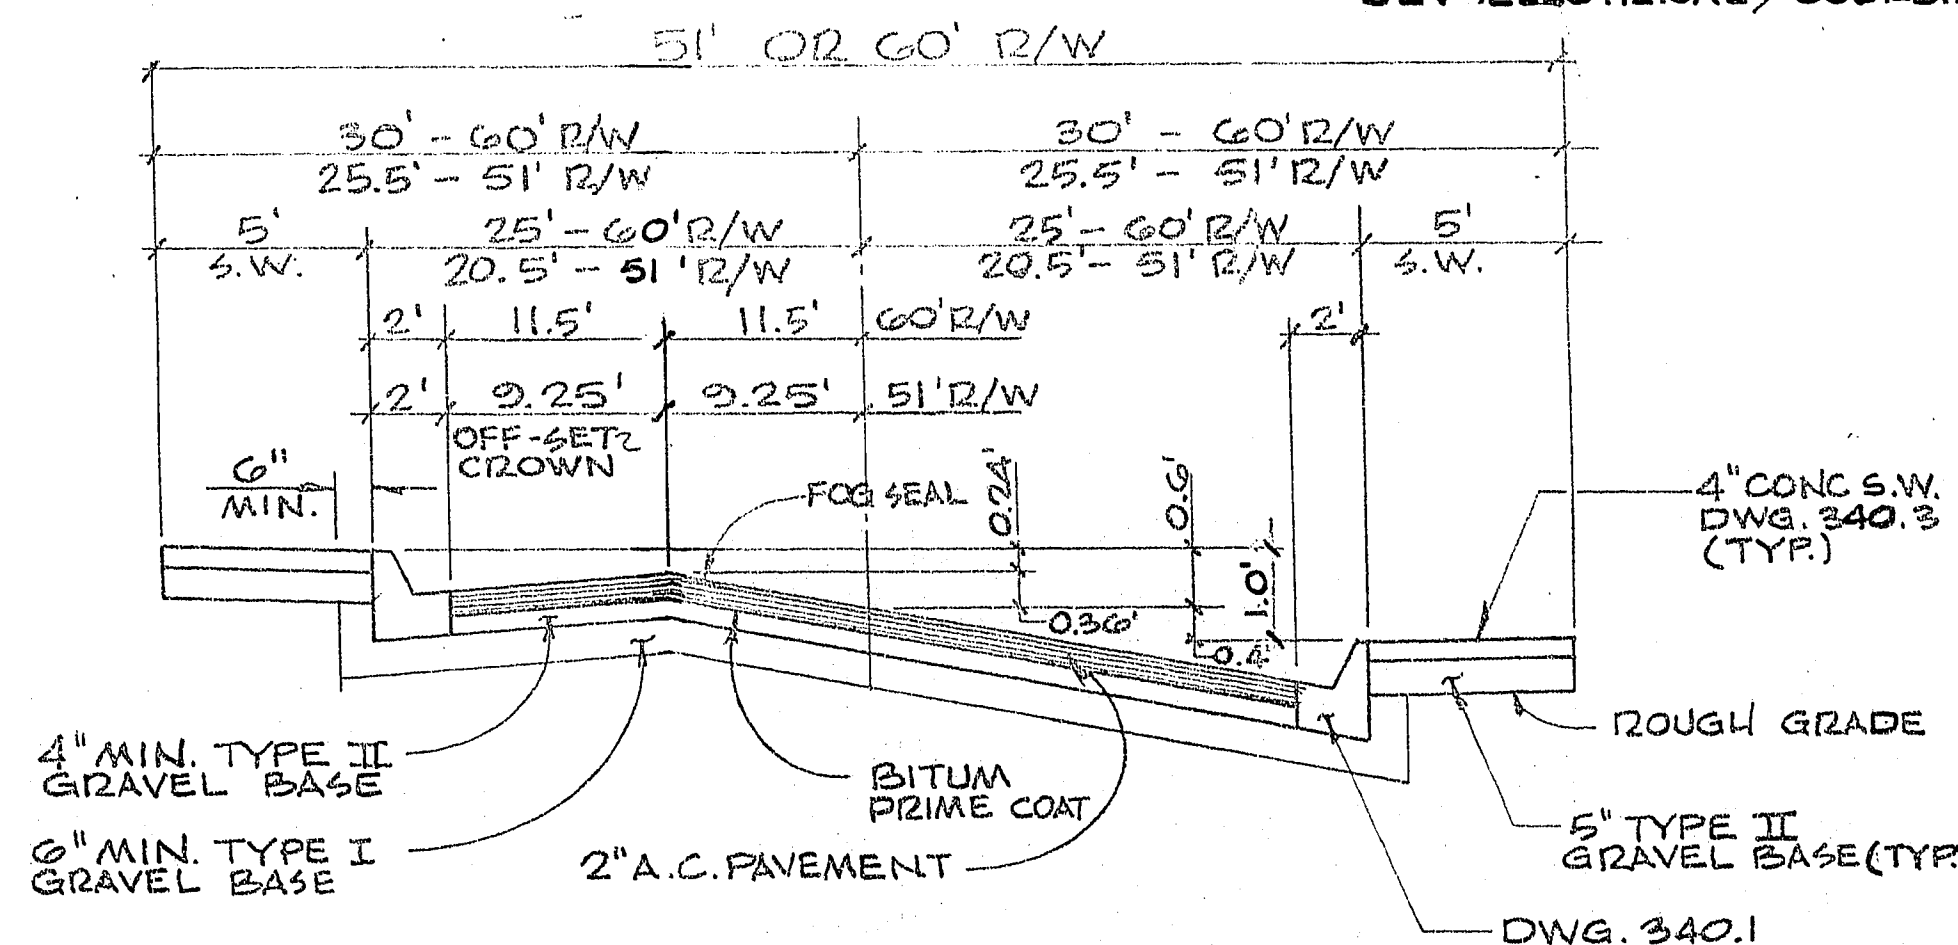

COMPACT ALL AREAS TO 95%

51' & 60' OFF-SET CROWN

FOR ADDITIONAL NOTES SEE SHEET 4

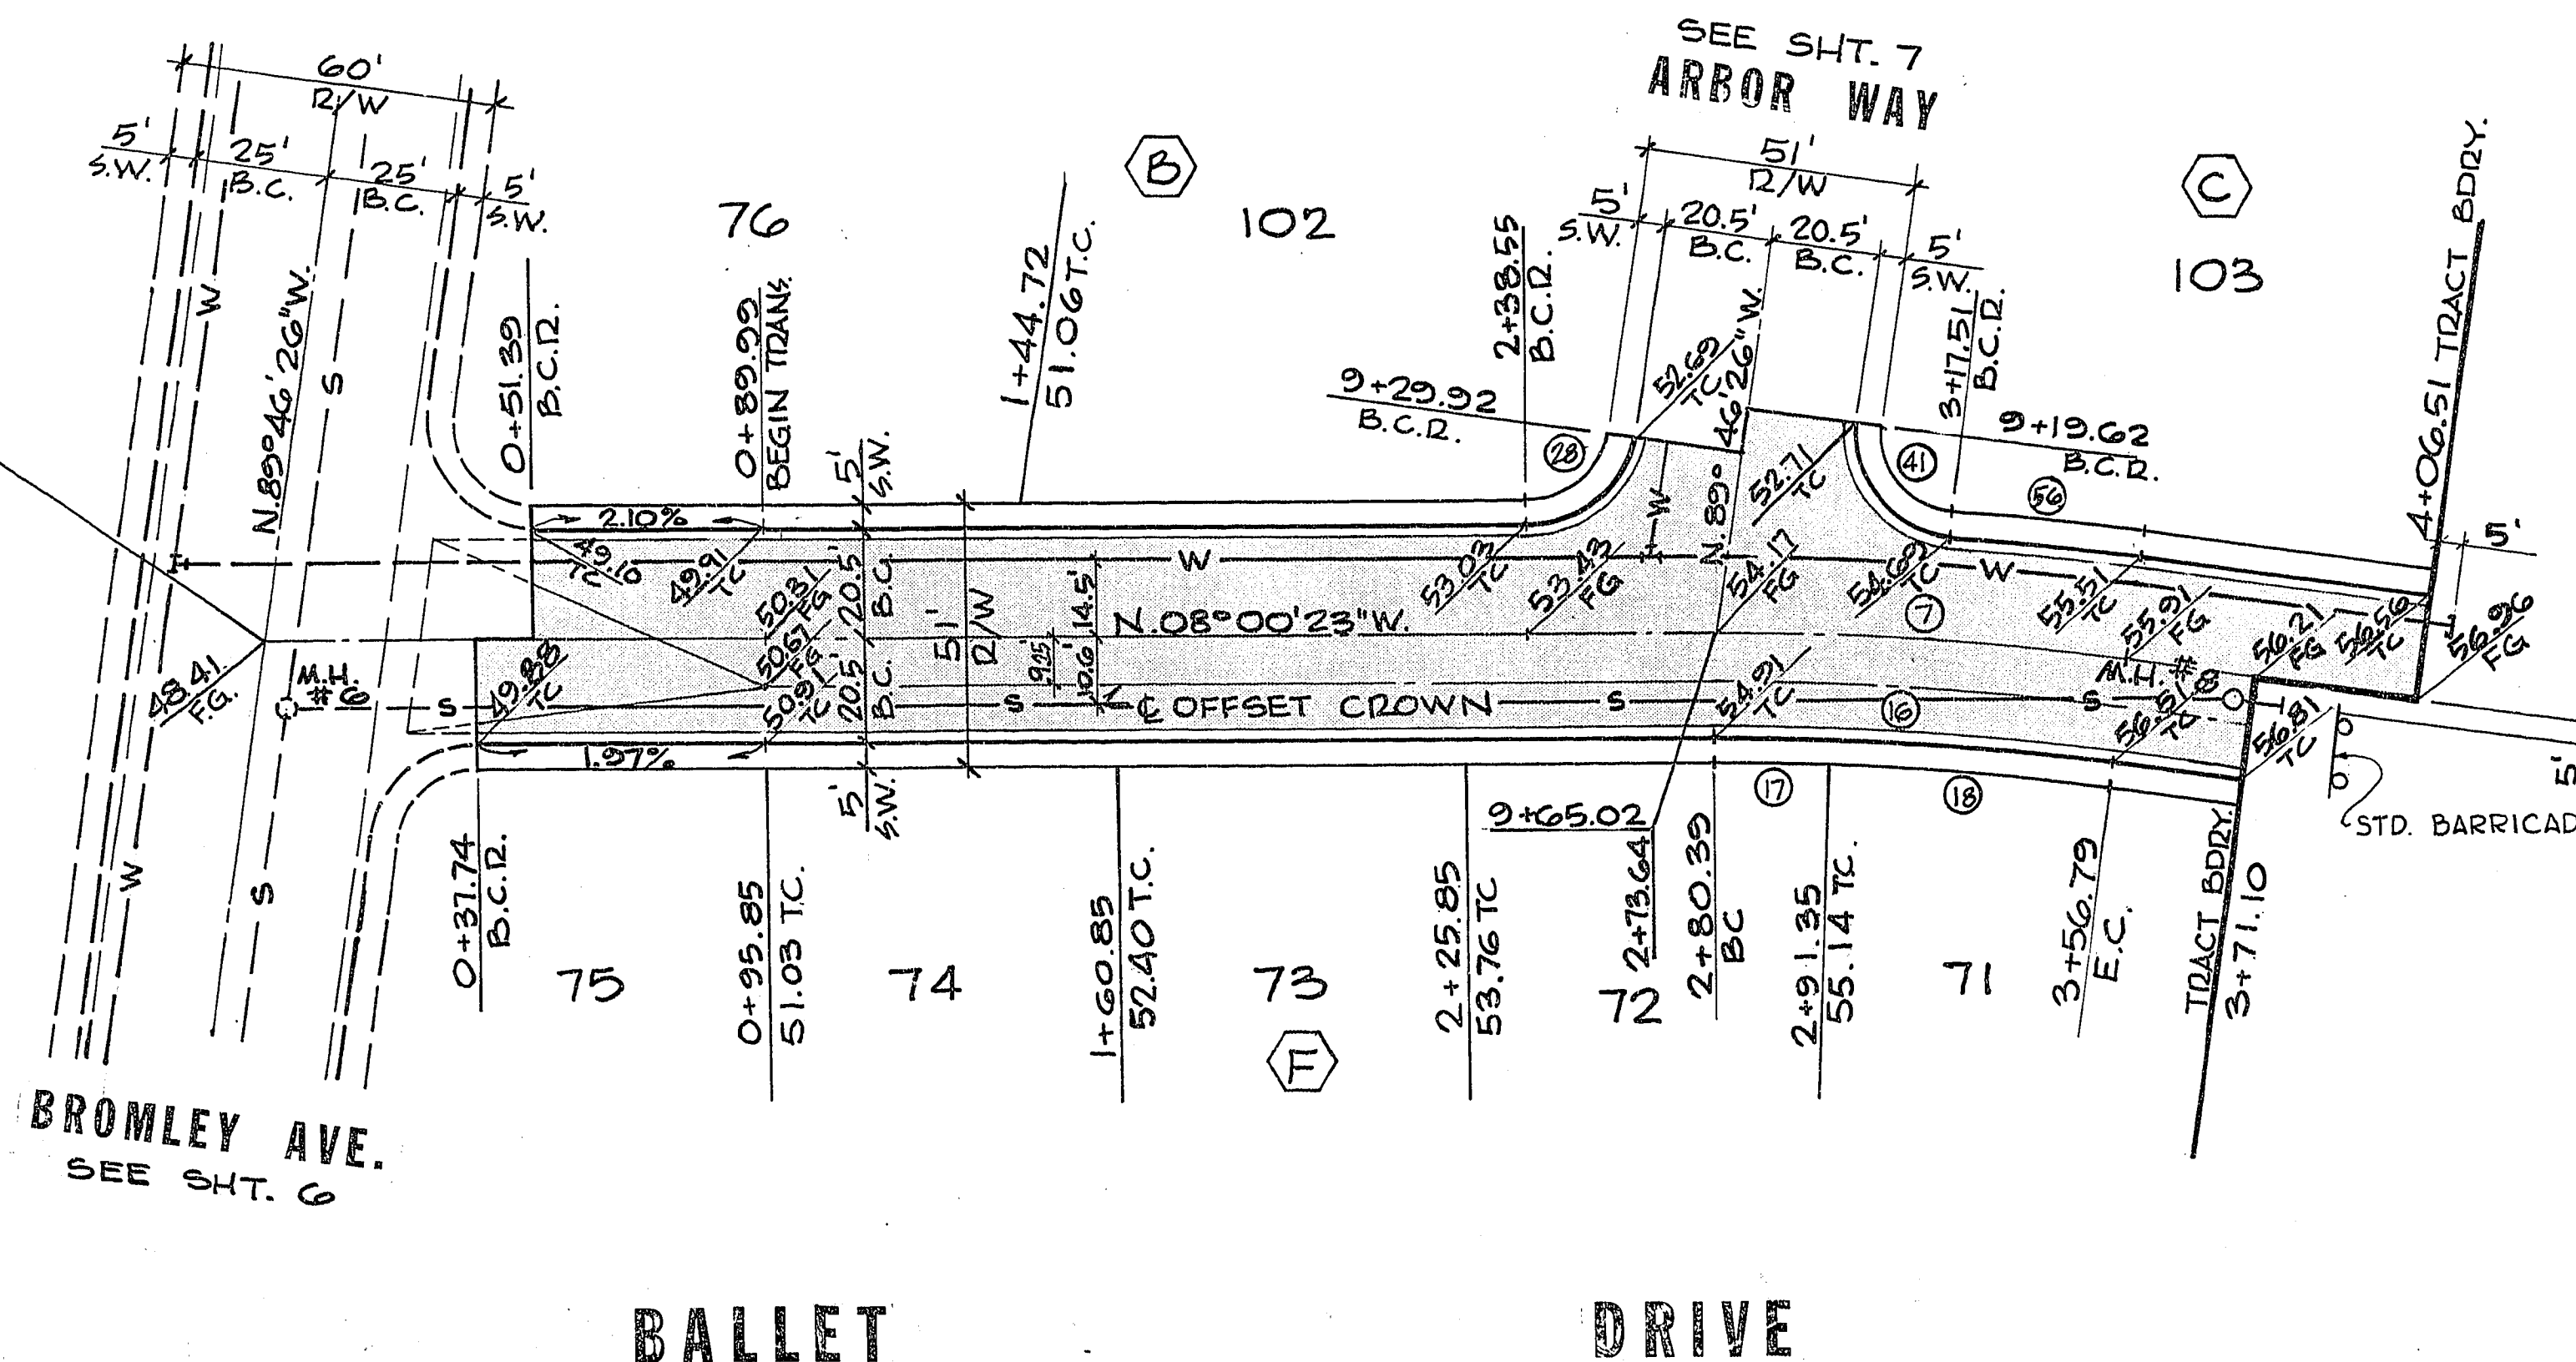

RECOMMENDED		DATE		DESCRIPTION	
12/12/77		12/12/77		12/12/77	
G. C. WALLACE		G. C. WALLACE		G. C. WALLACE	
MONTGOMERY ENGINEERS OF NEVADA		MONTGOMERY ENGINEERS OF NEVADA		MONTGOMERY ENGINEERS OF NEVADA	
LAS VEGAS, NEVADA		LAS VEGAS, NEVADA		LAS VEGAS, NEVADA	
735-7198		735-7198		735-7198	
WALLACE - MONTGOMERY, A JOINT VENTURE		WALLACE - MONTGOMERY, A JOINT VENTURE		WALLACE - MONTGOMERY, A JOINT VENTURE	
G. C. WALLACE, Consulting Engineer		G. C. WALLACE, Consulting Engineer		G. C. WALLACE, Consulting Engineer	
MONTGOMERY ENGINEERS OF NEVADA		MONTGOMERY ENGINEERS OF NEVADA		MONTGOMERY ENGINEERS OF NEVADA	
LEWIS HOMES OF NEVADA		LEWIS HOMES OF NEVADA		LEWIS HOMES OF NEVADA	
LEWIS HOMES — MEADOW VISTA UNIT NO. 1		LEWIS HOMES — MEADOW VISTA UNIT NO. 1		LEWIS HOMES — MEADOW VISTA UNIT NO. 1	
BALLETT DRIVE		BALLETT DRIVE		BALLETT DRIVE	
SHEET 8		SHEET 8		SHEET 8	
OF 13 SHEETS		OF 13 SHEETS		OF 13 SHEETS	