



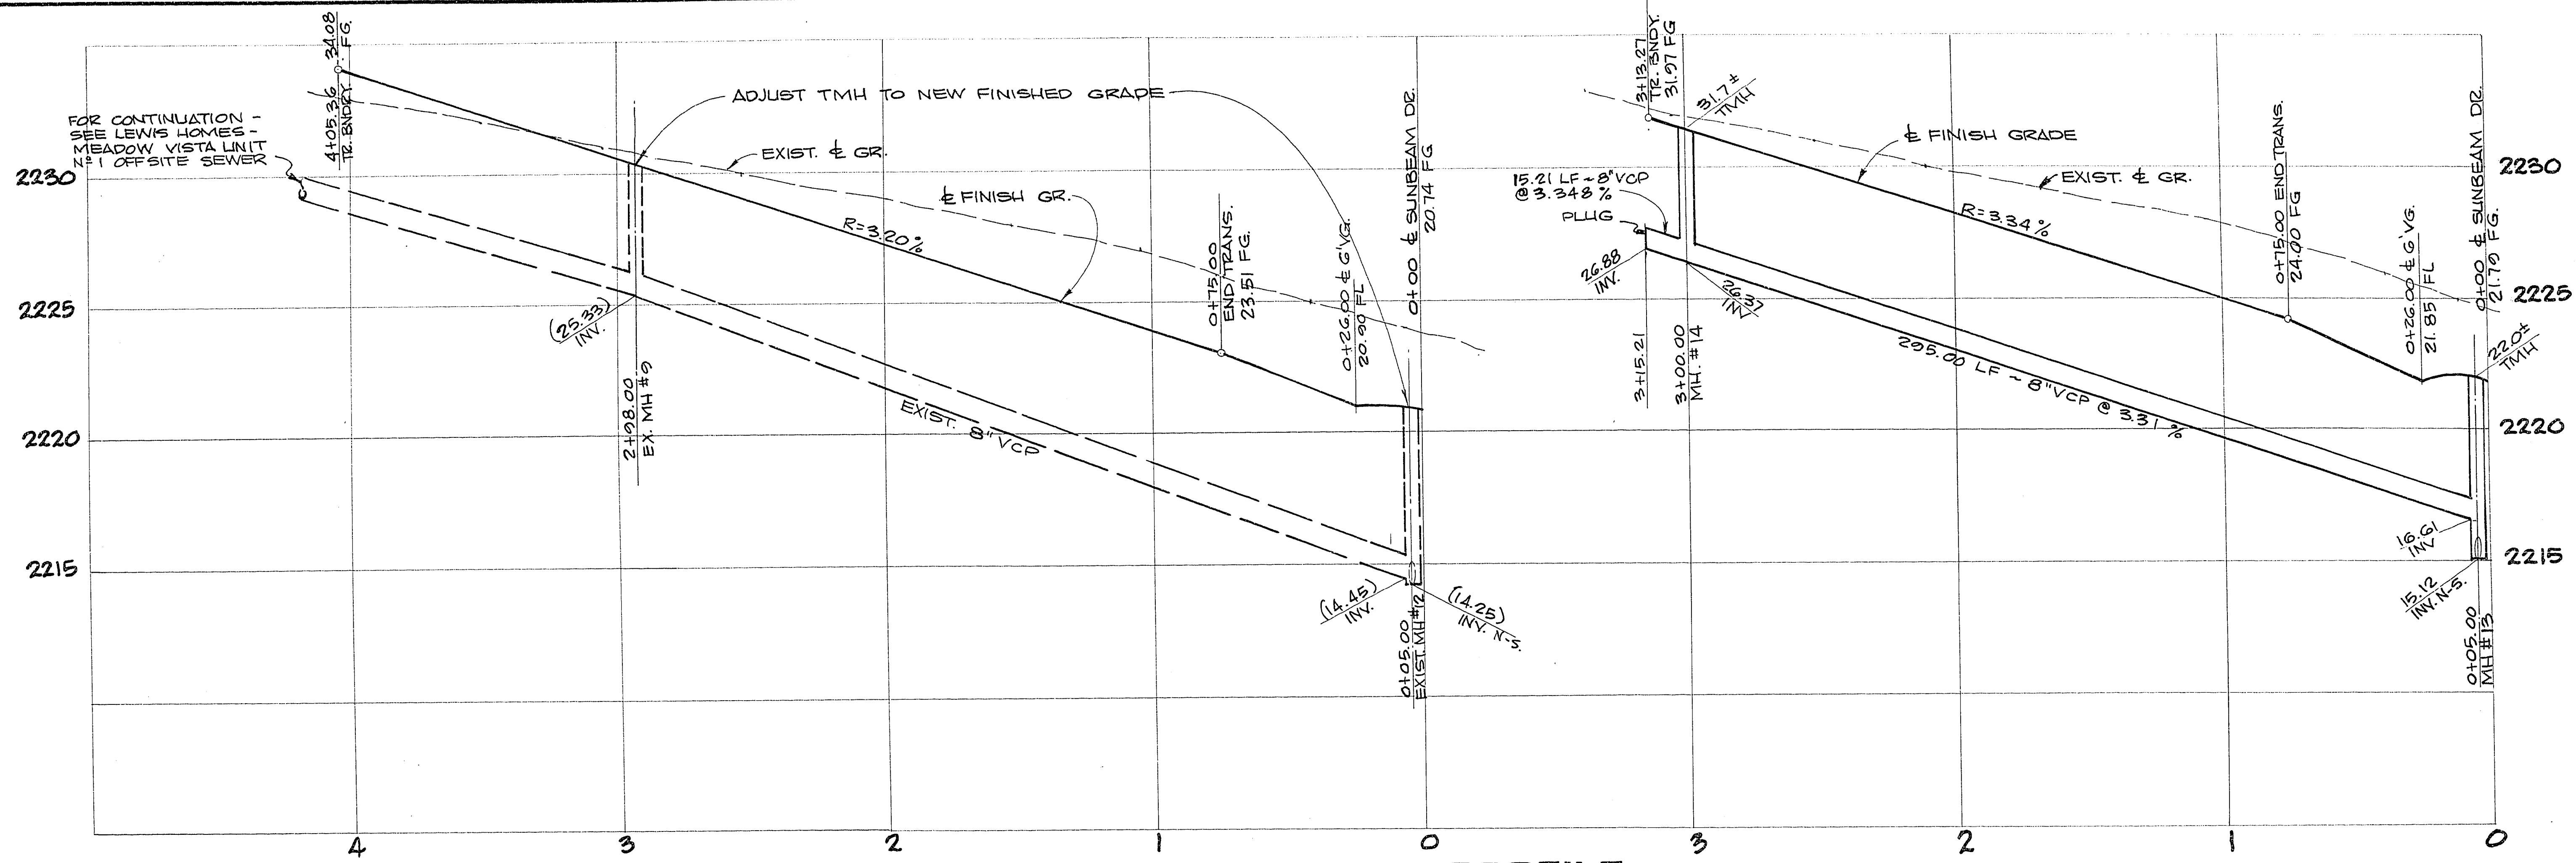

PROFILE
SCALE: HORIZ. 1"=30'
VERT. 1"=3'

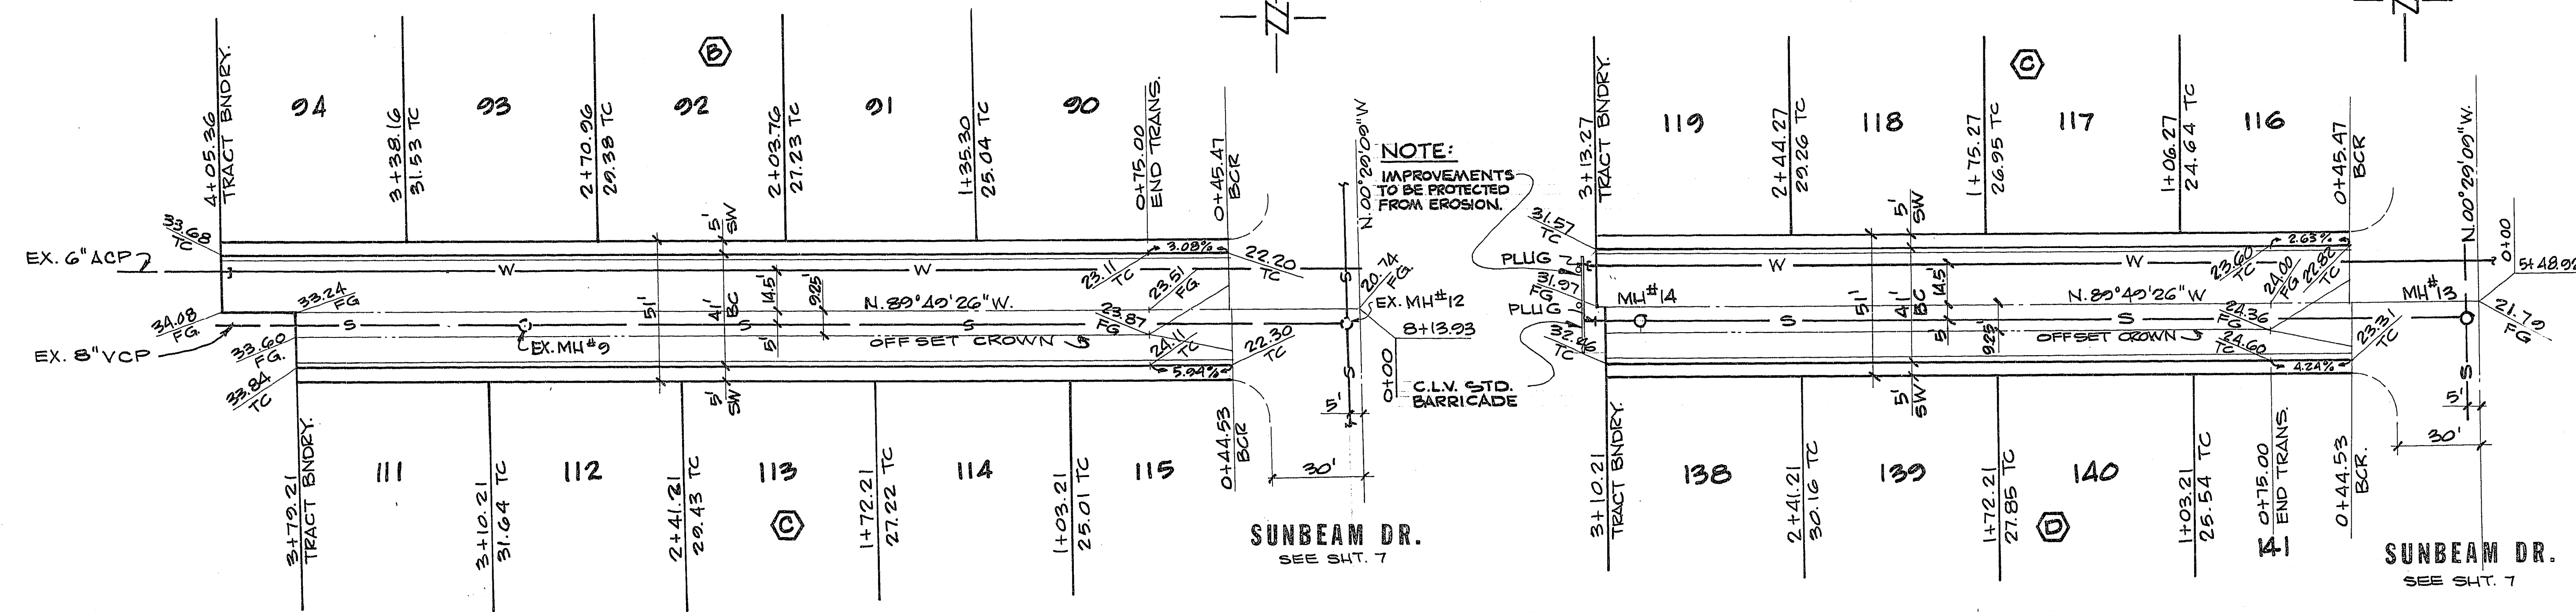

ARBOR WAY

APPROVALS:

William Morris 2/15/78
CITY ENGINEER DATE
Don J. [Signature] 2/14/78
CLV. QUALITY CONTROL ENGR. DATE
Robert D. Weber 2-15-78
CLV. FIELD OPERATIONS ENGR. DATE

DANCER WAY

[Signature] 2-14-78
CLV. TRAFFIC ENGINEER DATE
[Signature] 2/9/78
CLV. ELECTRICAL COORDINATOR DATE
[Signature] 2-9-78
CLV. FIRE MARSHALL DATE

RECOMMENDED BY: *[Signature]* DATE: 2/14/78
BY: G. C. WALLACE DATE: 2/14/78
G. C. WALLACE CONSULTING ENGINEERS, INC.
1100 East Sahara Ave. • Las Vegas, Nevada 89104 • 732-3330

LEWIS HOMES OF NEVADA
MEADOW VISTA UNIT NO. 2
ARBOR WAY & DANCER WAY

SHEET
8
OF 8 SHEETS