

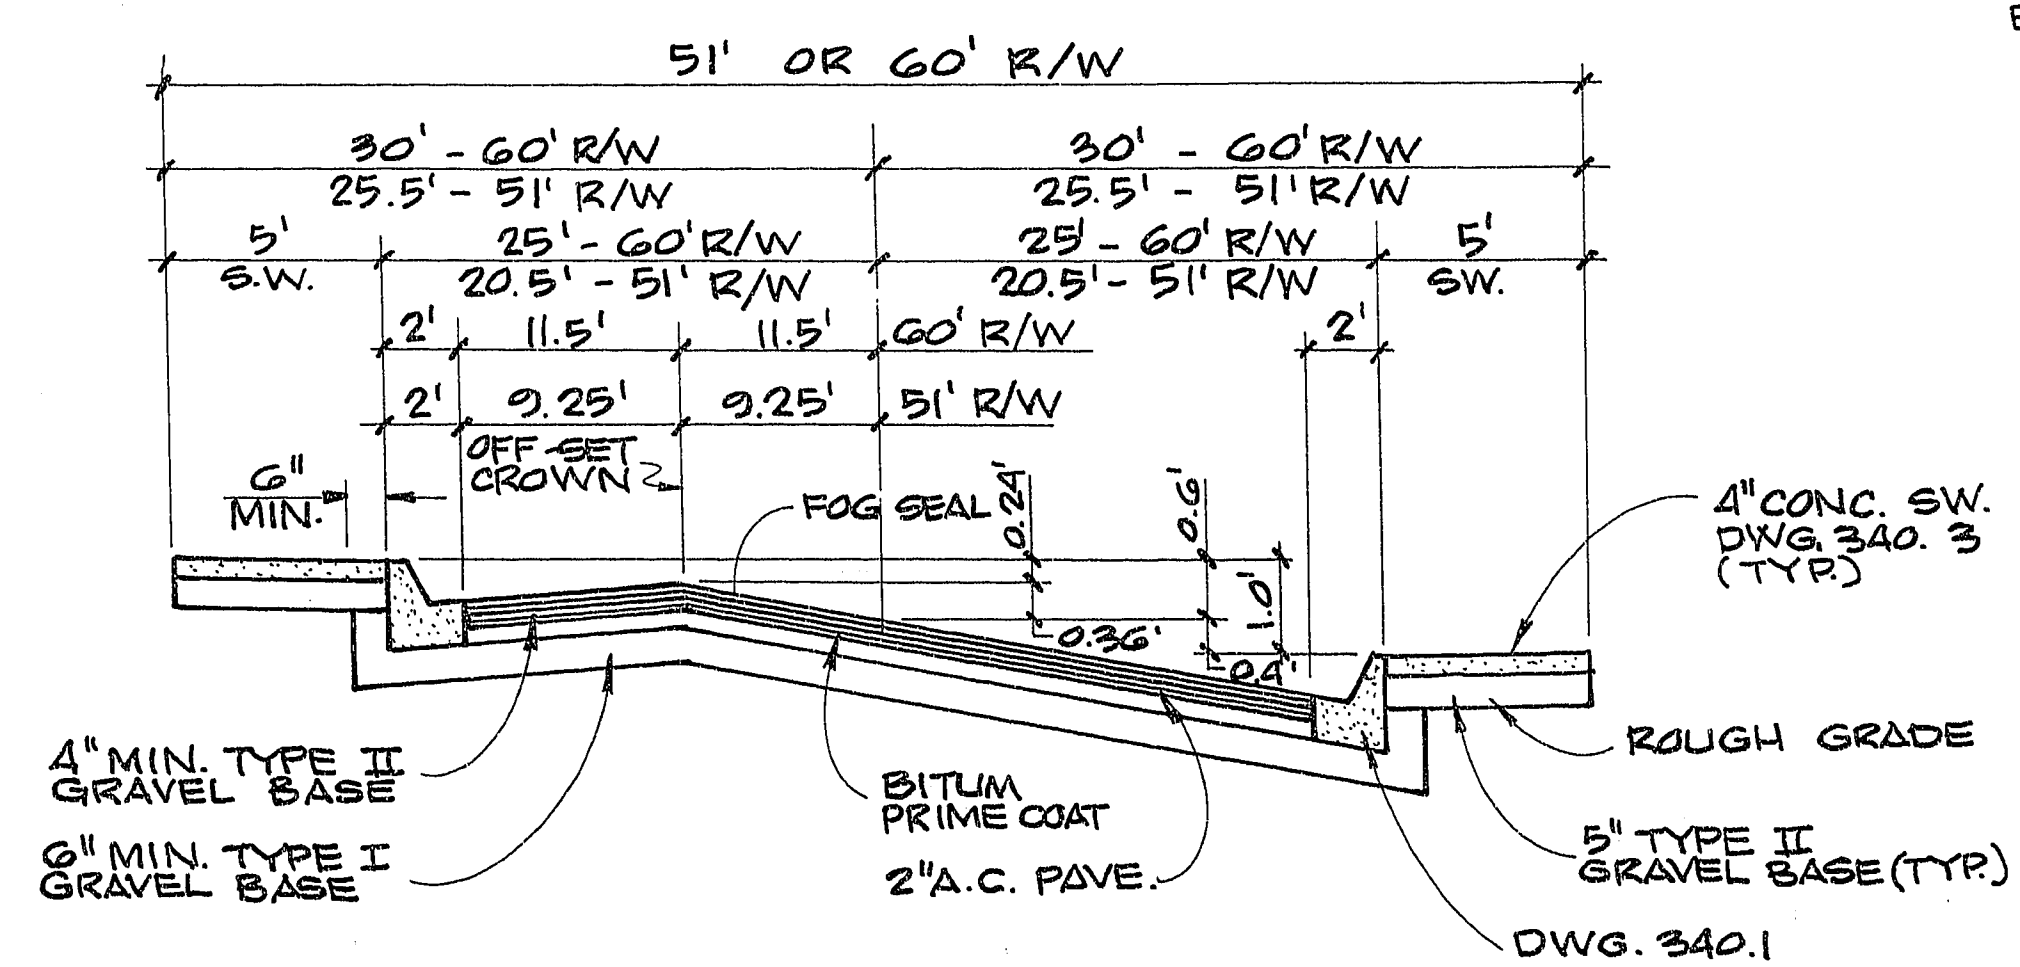


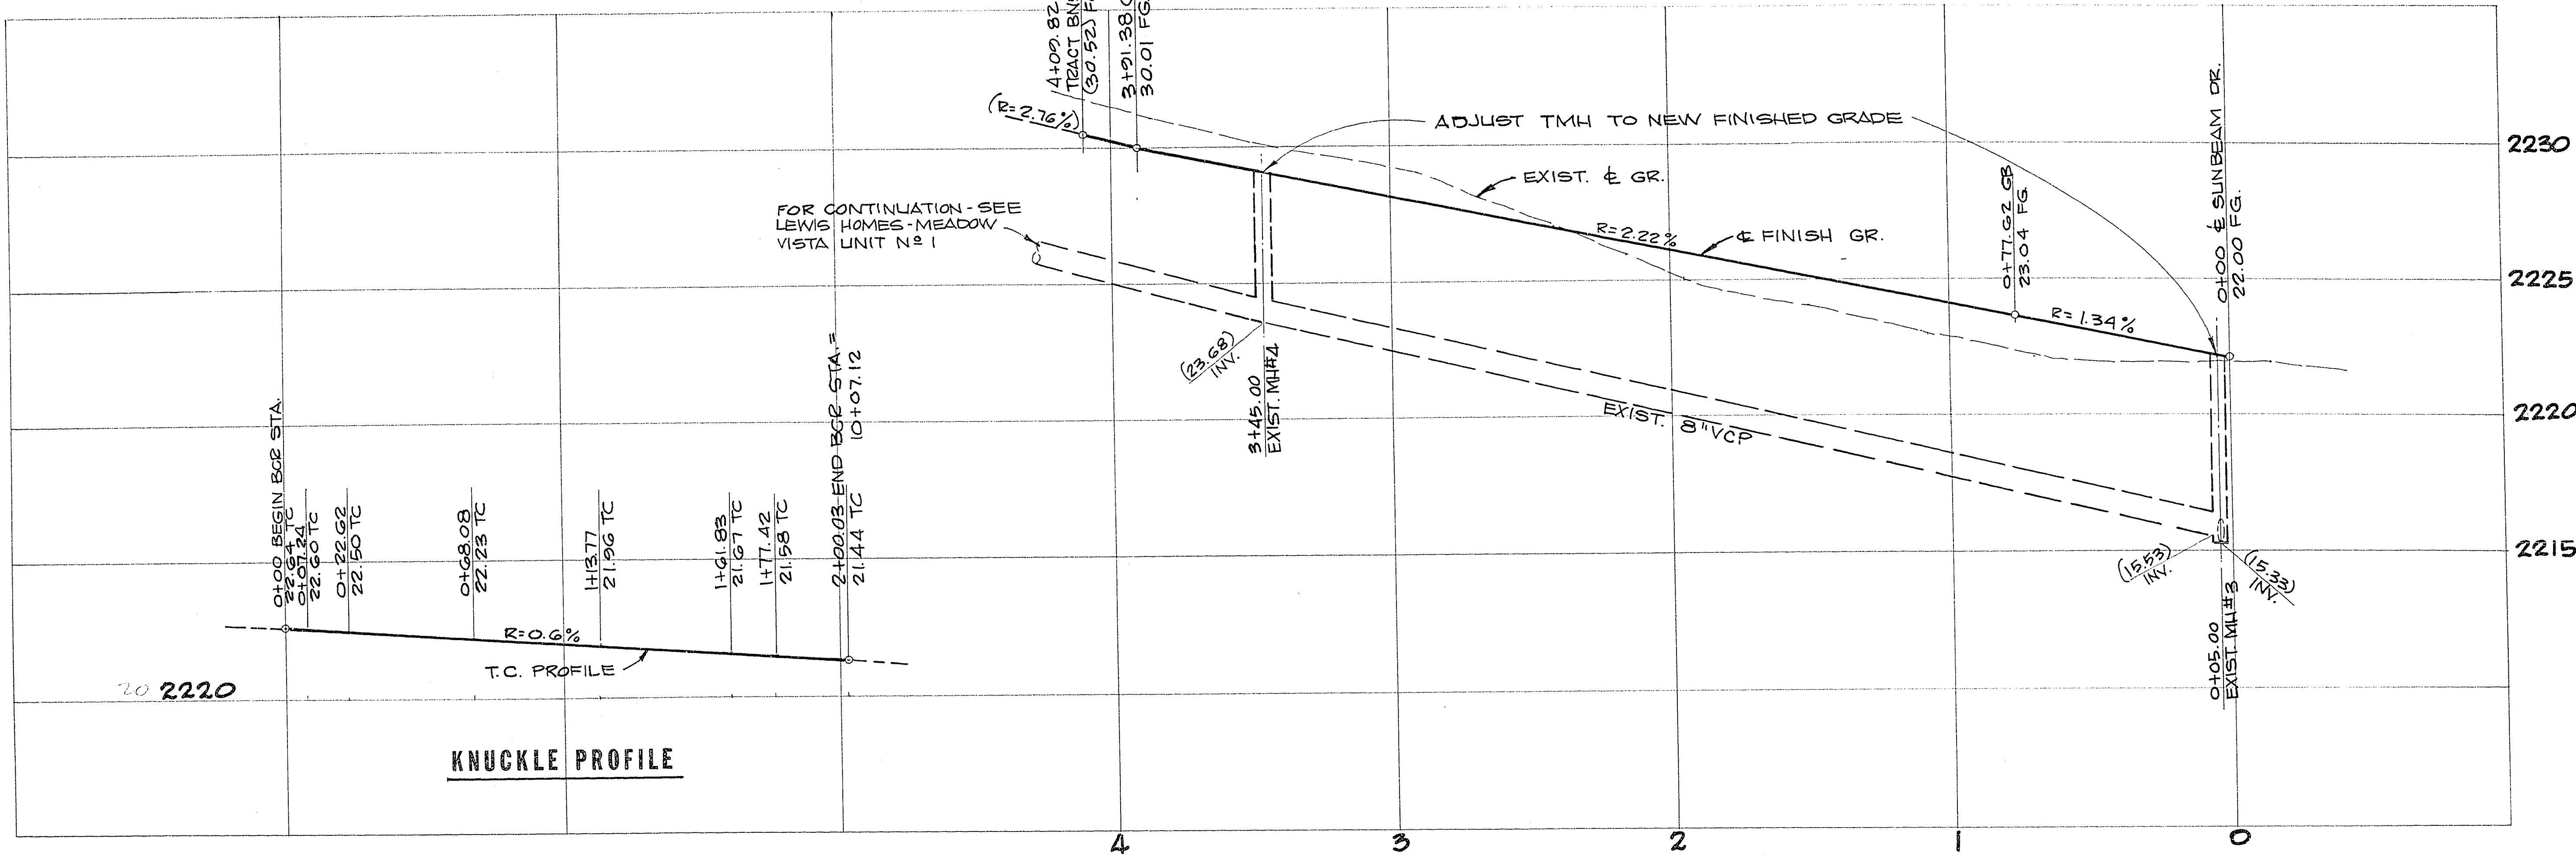

COMPACT ALL AREAS TO 95%
 51' & 60' OFF SET CROWN
 FOR ADDITIONAL NOTES - SEE SHT. 4 OF 8

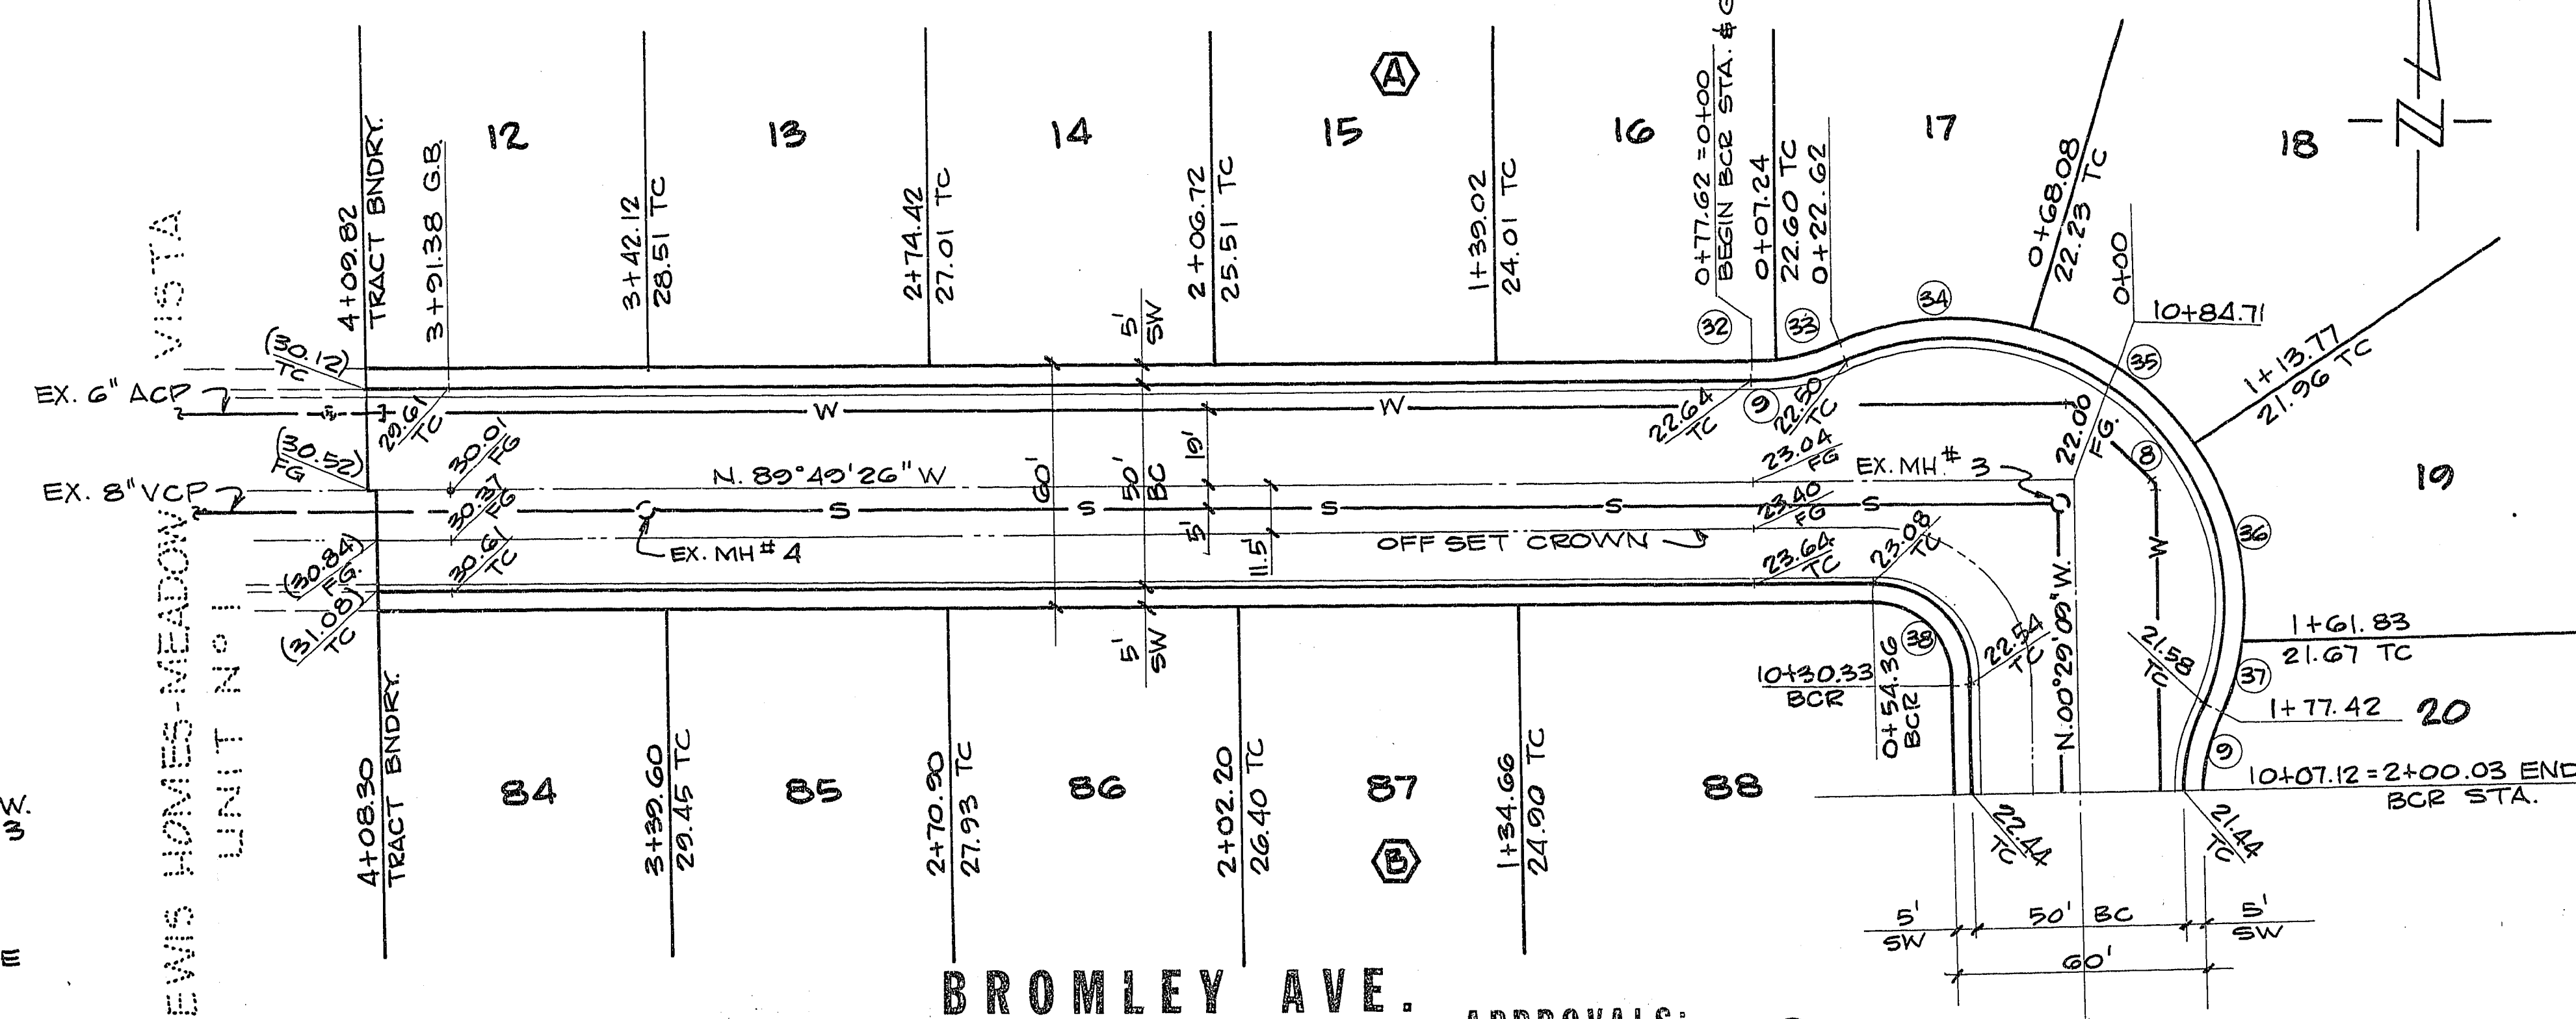

NO	Δ	BCR	L	T
8	126° 27' 03"	65.00	154.80	62.72
9	23° 23' 23"	55.00	22.61	11.47
32	07° 32' 14"	55.00	7.24	3.62
33	16° 01' 09"	55.00	15.33	7.74
34	40° 04' 33"	65.00	45.46	23.71
35	40° 16' 21"	65.00	45.69	23.03
36	42° 21' 44"	65.00	48.00	25.19
37	13° 44' 25"	65.00	15.59	7.83
38	89° 20' 17"	30.00	46.78	29.66

APPROVALS:
 CITY ENGINEER: [Signature] DATE: 2/13/78
 CLV. QUALITY CONTROL ENGR.: [Signature] DATE: 2/14/78
 CLV. FIELD OPERATIONS ENGR.: [Signature] DATE: 2-15-78
 SUNBEAM DR. CLV. TRAFFIC ENGR.: [Signature] DATE: 2-14-78
 CLV. ELECTRICAL COORDINATOR: [Signature] DATE: 2/14/78
 CLV. FIRE MARSHALL: [Signature] DATE: 2-7-78

RECOMMENDED BY: [Signature]

DATE: 2/14/78

BY: G. C. WALLACE

DESCRIPTION:

REV. DATE:

LEWIS HOMES OF NEVADA

LEWIS HOMES MEADOW VISTA UNIT NO. 2

BROMLEY AVE.

G. C. WALLACE Consulting Engineers, Inc.

1100 East Sahara Ave. - Las Vegas, Nevada 89104 • 732-3330

SHEET

6

OF 8 SHEETS

24-7-108

1078-2029-2