


5543.5120

1/76 DIETRICH-POST 4328

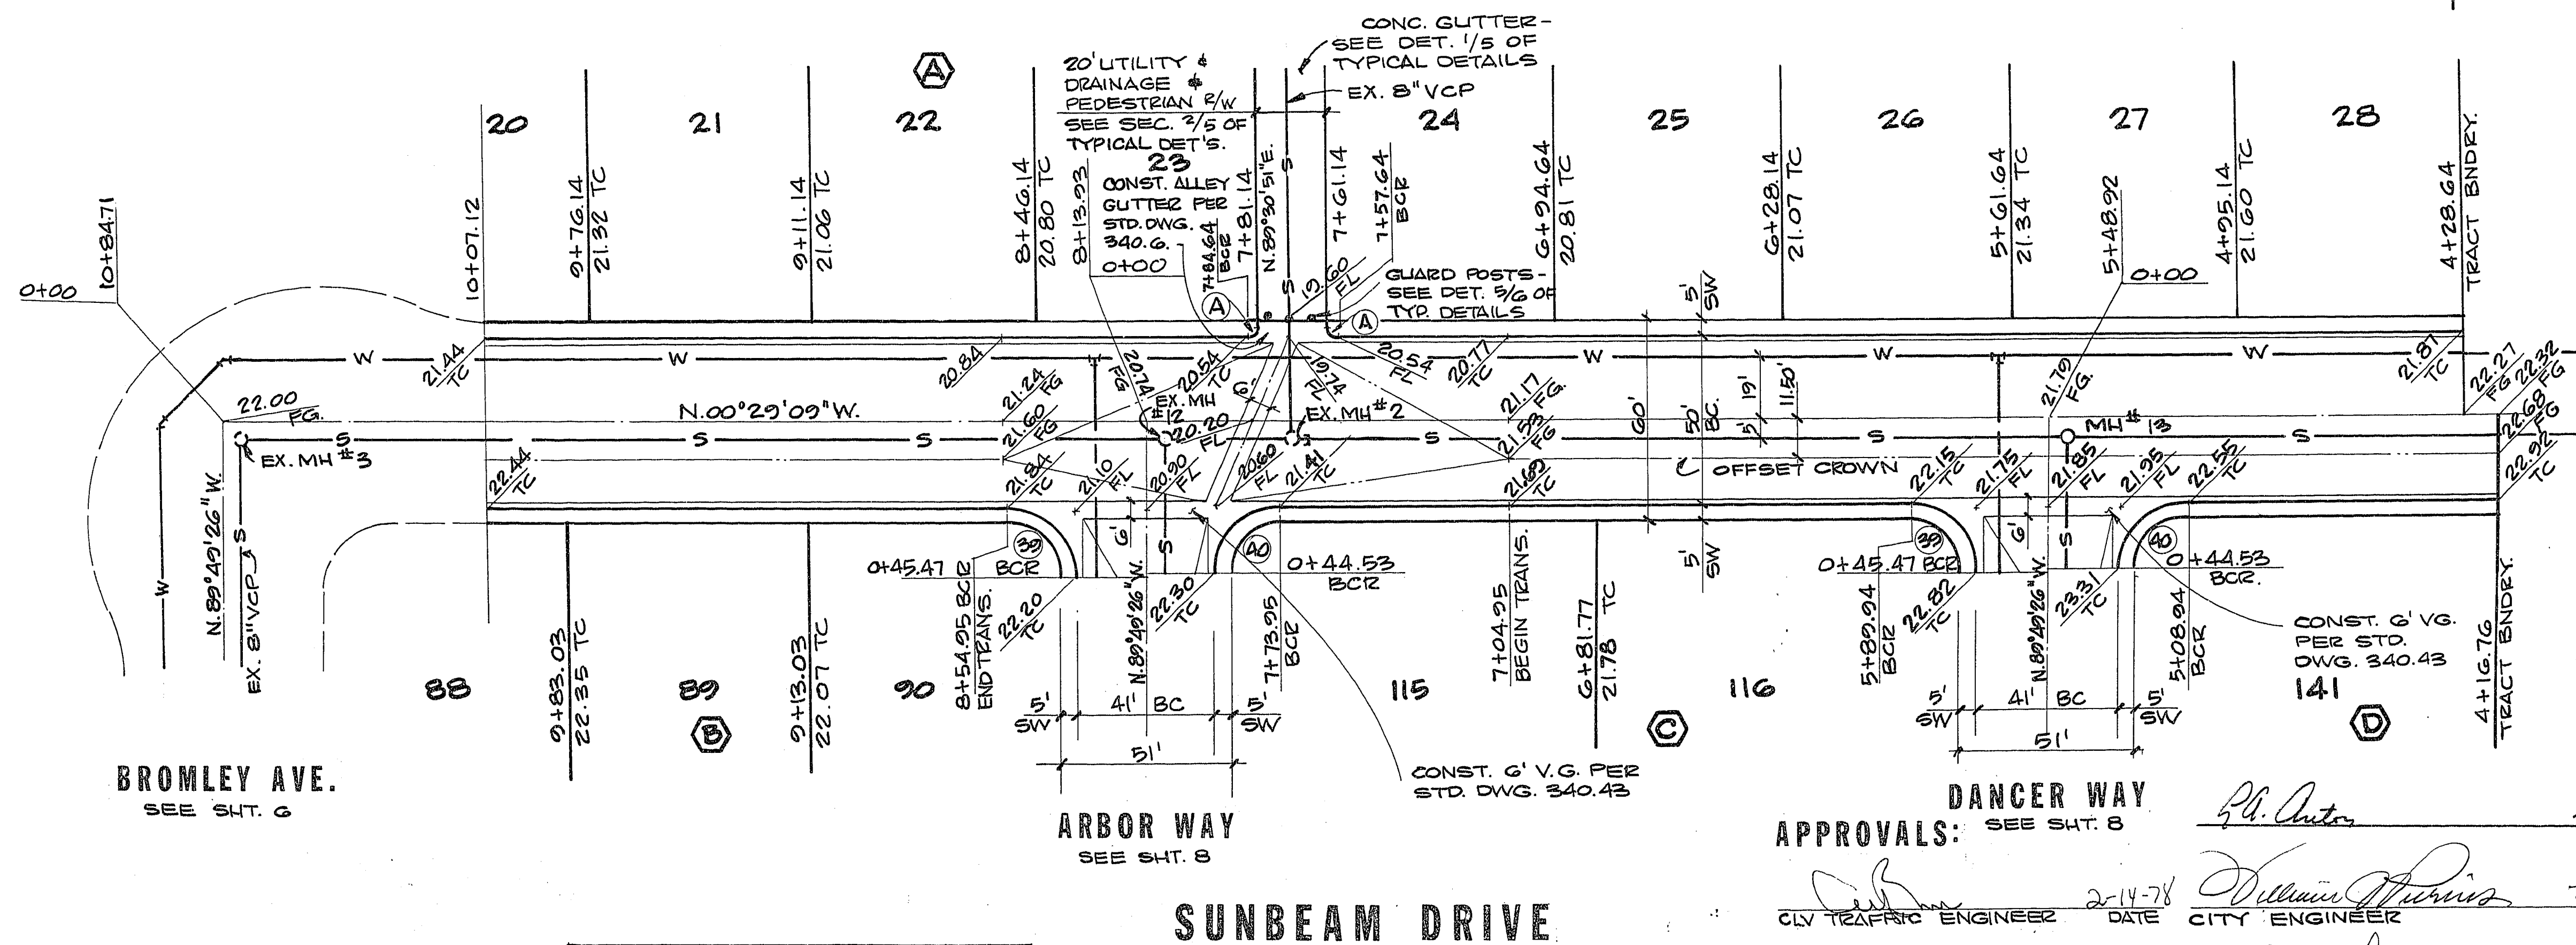

NO	Δ	BCR	L	T
39	90°39'43"	20.00	31.65	20.23
40	89°20'17"	20.00	31.18	19.77
A	90°00'00"	3.00	4.71	3.00

PROFILE

SCALE: HORIZ. 1"=30'
VERT. 1"=3'

BROMLEY AVE.
SEE SHT. 6

ARBOR WAY
SEE SHT. 8

SUNBEAM DRIVE

APPROVALS: SEE SHT. 8

CLV. TRAFFIC ENGINEER DATE 2-14-78
CLV. ELECTRICAL COORDINATOR DATE 2/15/78
CLV. FIRE MARSHALL DATE 2-9-78

CITY ENGINEER DATE 2/15/78
C.I.V. QUALITY CONTROL ENGR. DATE 2/14/78
CLV. FIELD OPERATIONS ENGR. DATE 2-15-78

LEWIS HOMES - MEADOW VISTA UNIT N#3

LEWIS HOMES OF NEVADA
LEWIS HOMES MEADOW VISTA UNIT NO.2

SUNBEAM DRIVE

G. C. WALLACE
Consulting Engineers, Inc.
1100 East Sahara Ave. • Las Vegas, Nevada 89104 • 732-3330

SHEET
7
OF 8 SHEETS

RECOMMENDED
BY: [Signature]
DATE: 2/14/78
G. C. WALLACE
CIVIL