



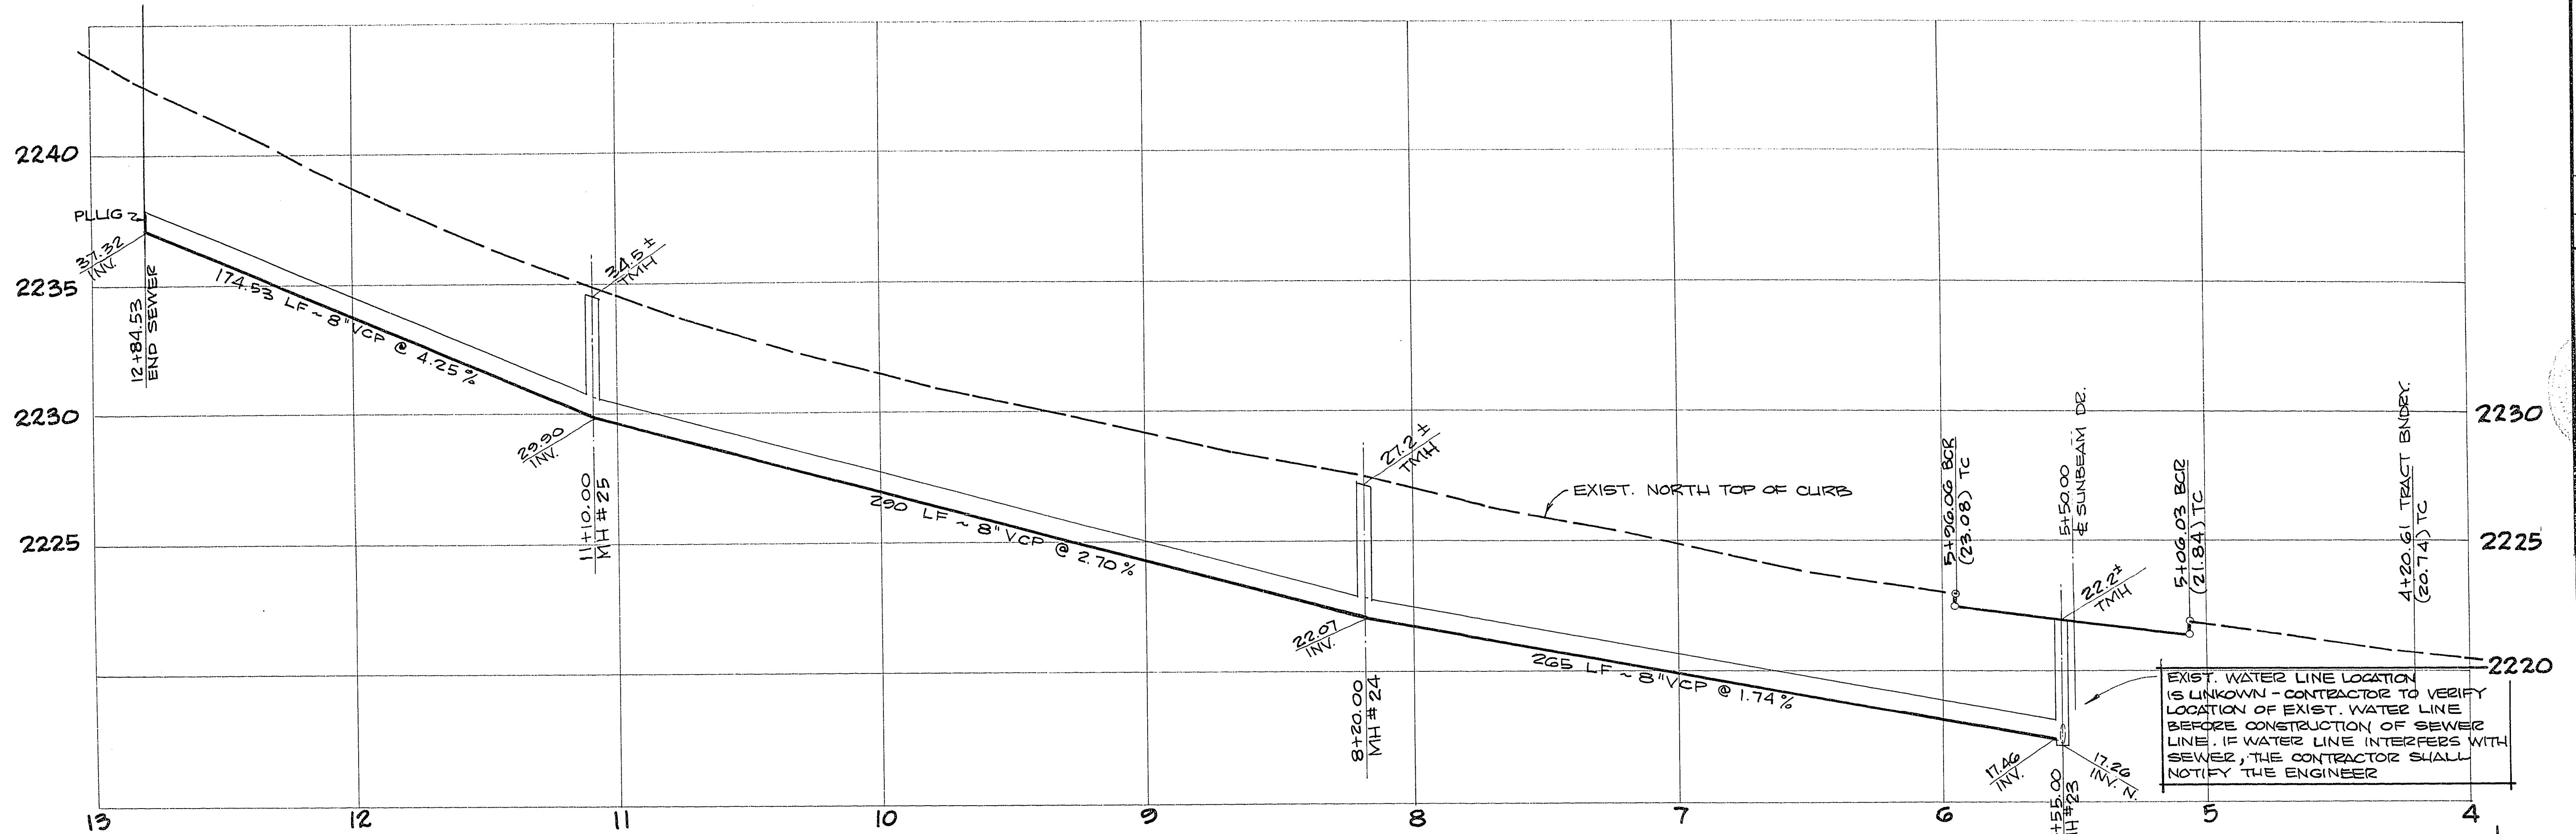

PROFILE

SCALE: HORIZ. 1"=30'
VERT. 1"=3'

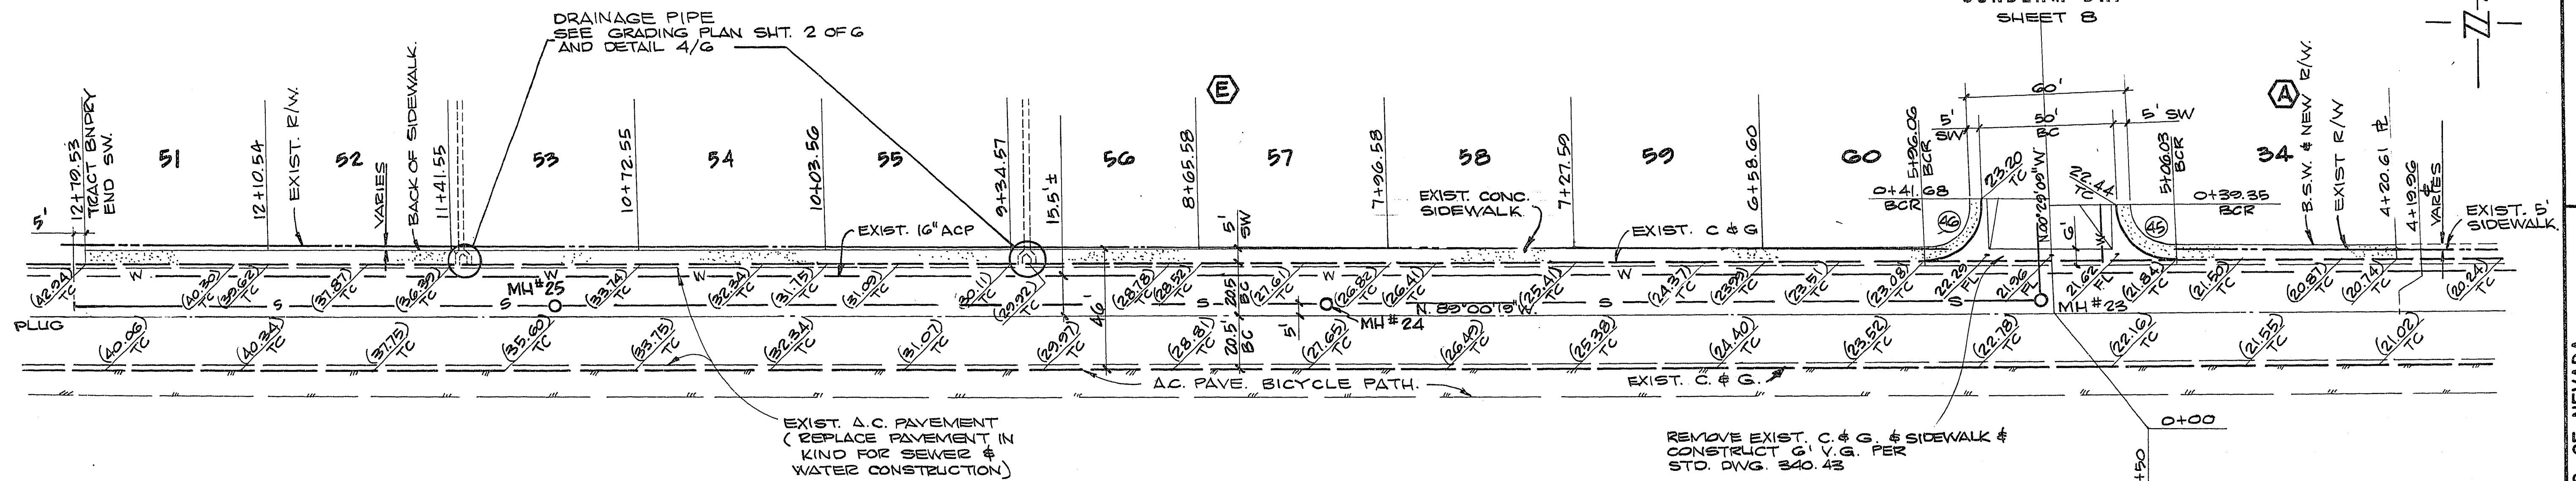

ALASKA AVE.

NO	Δ	BCR	L	T
45	88°31'10"	20.00	30.20	12.42
46	91°28'50"	20.00	31.23	20.52

APPROVALS:

CLV SANITATION SUPT. *[Signature]* 2-13-78 DATE

CLV TRAFFIC ENGINEER *[Signature]* 2-14-78 DATE

CLV FIRE MARSHALL *[Signature]* 2-9-78 DATE

CLV ELECTRICAL COORDINATOR *[Signature]* 2/9/78 DATE

CITY ENGINEER *[Signature]* 2/5/78 DATE

CLV QUALITY CONTROL ENGR. *[Signature]* 2/4/78 DATE

CLV FIELD OPERATIONS ENGR. *[Signature]* 2-14-78 DATE

REVISION	DATE	DESCRIPTION
3794	2/8/78	BY: G. C. WALLACE

G. C. WALLACE
Consulting Engineers, Inc.
1100 East Sahara Ave. - Las Vegas, Nevada 89104 • 735-3330

LEWIS HOMES OF NEVADA
LEWIS HOMES MEADOW VISTA UNIT NO. 3
ALASKA AVE.

SHEET
6
OF 8 SHEETS

5543 5130

24-7-183

1074-2029-3