




JOB NO. 5543.7010

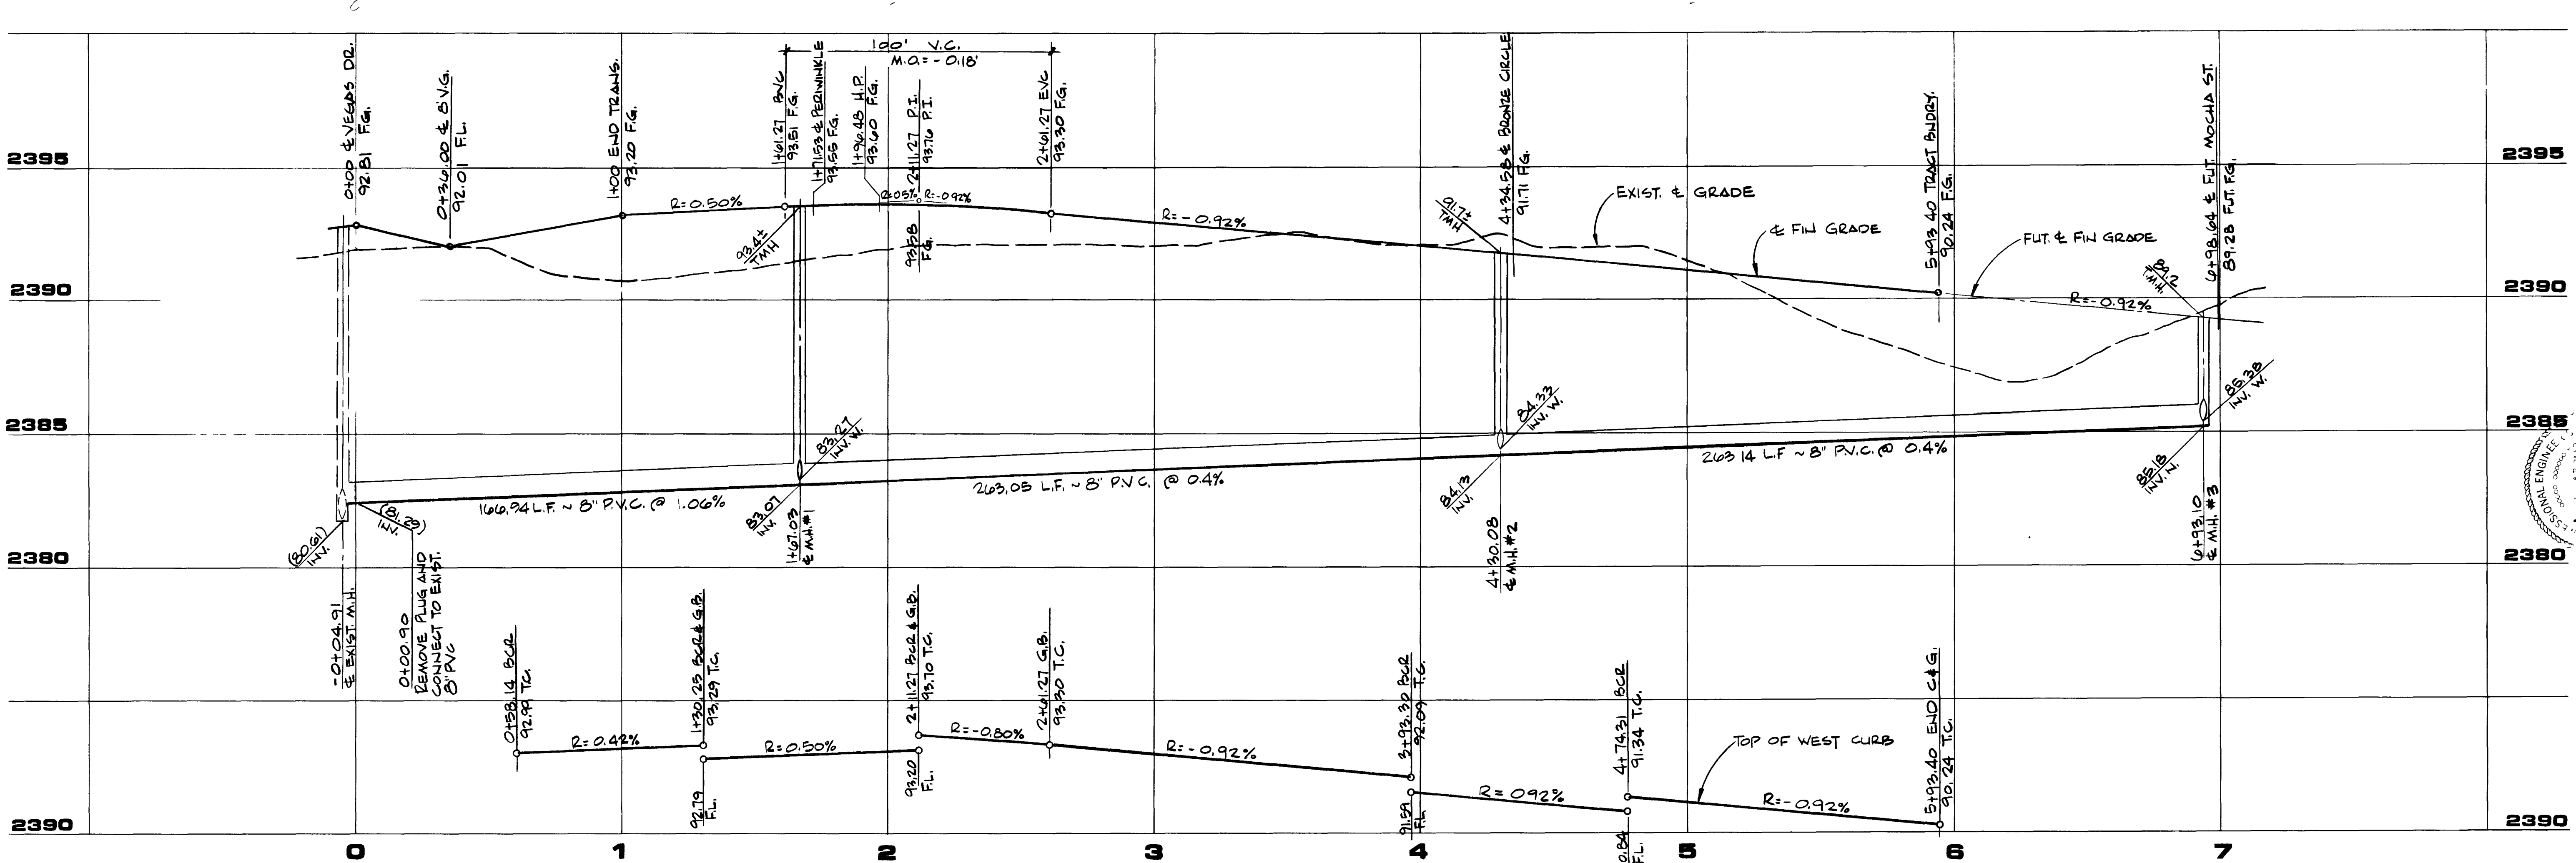

**PROFILE**  
SCALE: HORIZ. 1" = 30'  
VERT. 1" = 3'

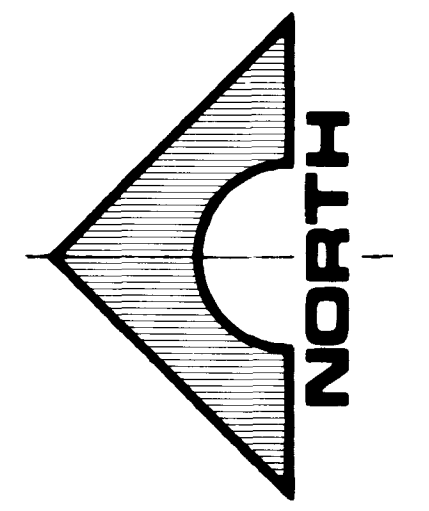

SCALE: 1" = 30'

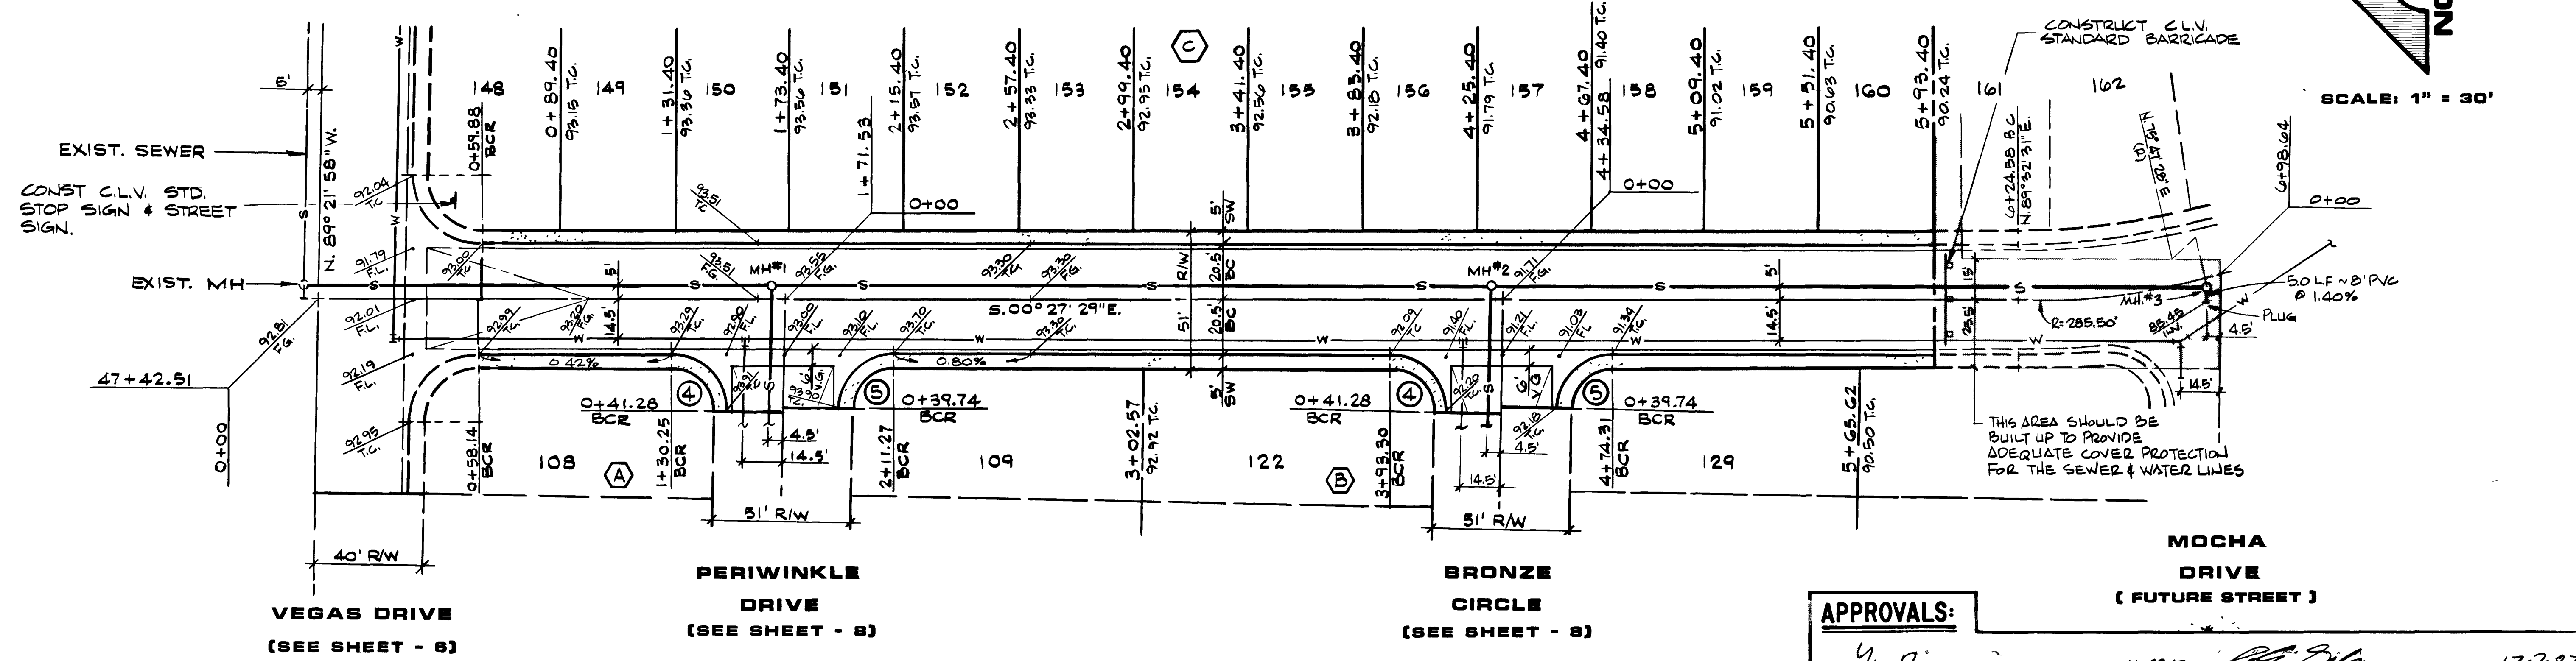

BCR CURVE DATA				
NO	Δ	BCR	L	T
4	91° 05' 31"	20.00'	31.80'	20.38'
5	88° 54' 29"	20.00'	31.03'	19.62'

**WINTERGREEN DRIVE**

**APPROVALS:**

<i>Y. B. B...</i> CLV FIRE MARSHALL	11-28-92	<i>[Signature]</i> CLV ENGINEER	12-28-92
<i>[Signature]</i> CLV TRAFFIC ENGINEER	12/28/92	<i>W. M. C. K...</i> CLV QUALITY CONTROL ENGINEER	12/28/92
<i>[Signature]</i> CLV ELECTRICAL COORDINATOR	12/1/92	<i>[Signature]</i> CLV CHIEF LAND DEVELOPMENT AND FLOOD CONTROL	12/1/92

REV	DATE	DESCRIPTION

RECORDED & INDEXED  
 PROFESSIONAL ENGINEER  
 LEONARD W. WALLACE  
 No. 3794  
 R.E. No. 87116

**G. C. WALLACE**  
 Consulting Engineers, Inc.  
 1100 East Sahara Ave. • Las Vegas, Nevada 89104 • 732-3330

LEWIS HOMES OF NEVADA  
 LEWIS HOMES - RAINBOW PARK NO. 1  
 WINTERGREEN DRIVE


SHEET  
**7**  
 OF 9 SHEETS

978 DIETRICH POST 4328


4544

21 7.453

1074-20304

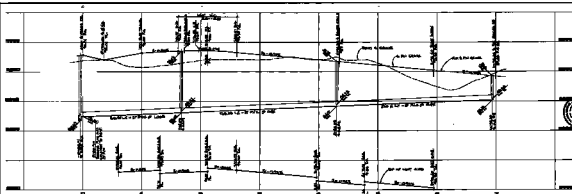

**PROFILE**  

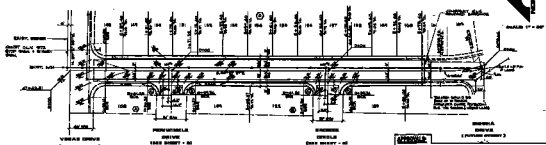


**WINTERGREEN DRIVE**



