
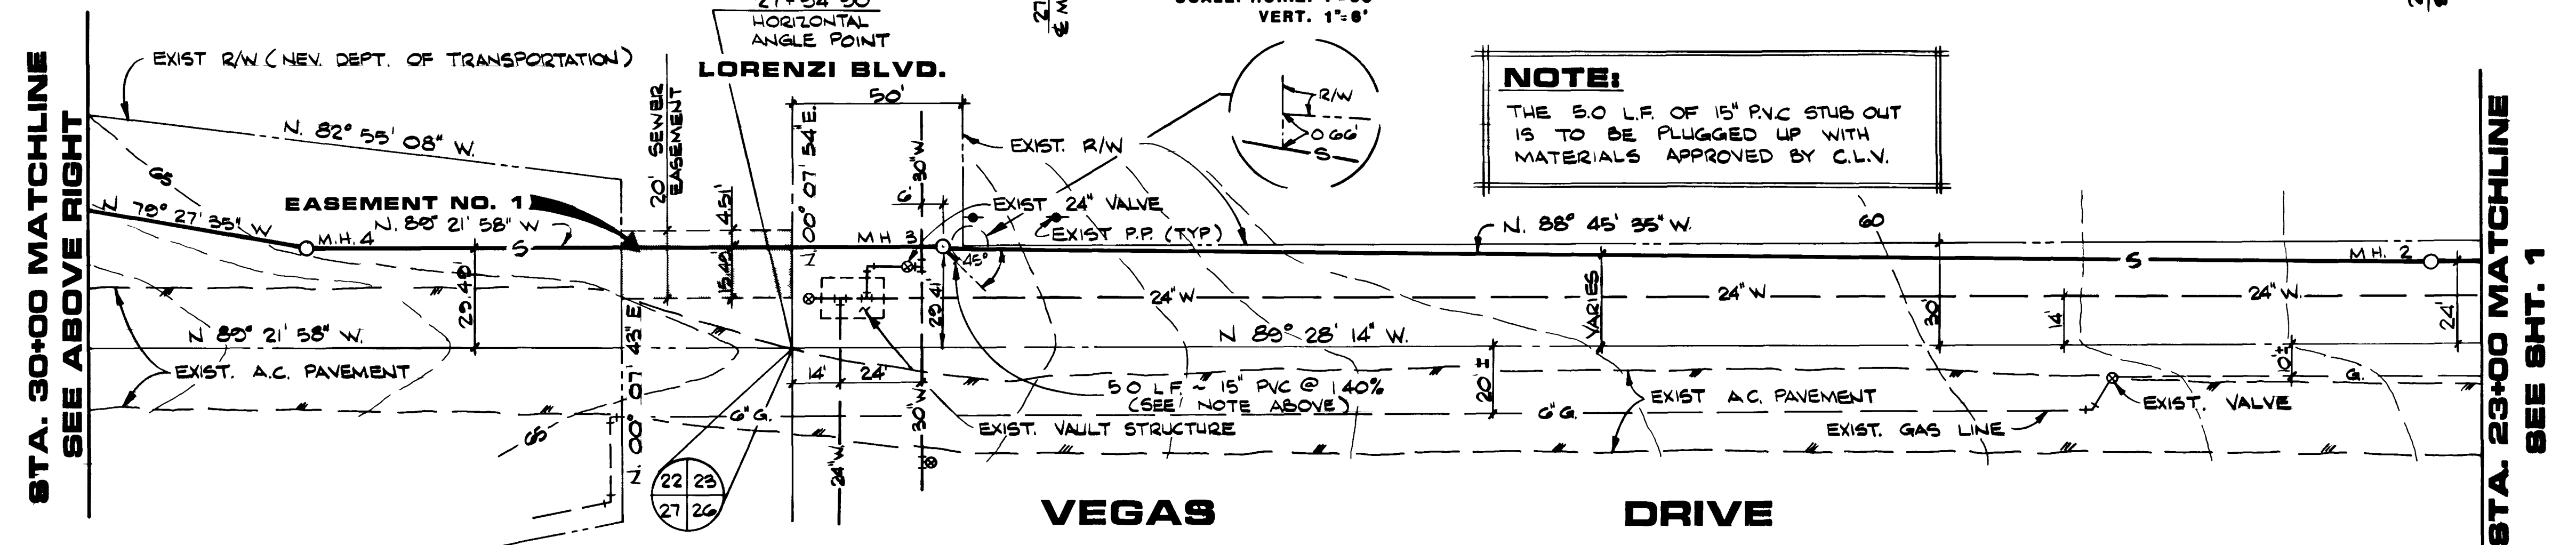
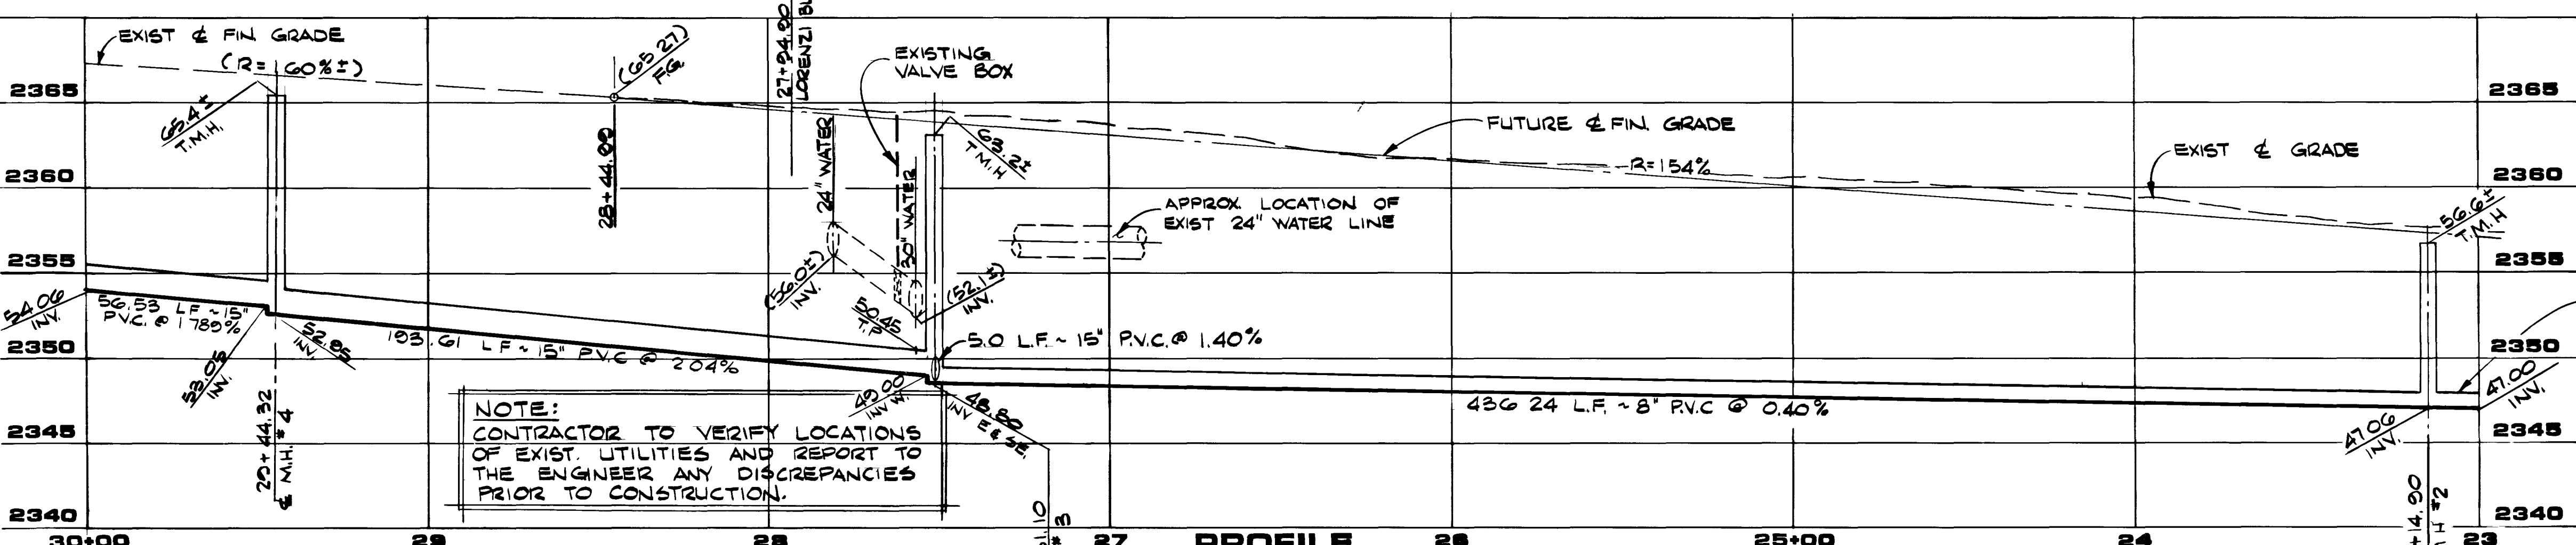
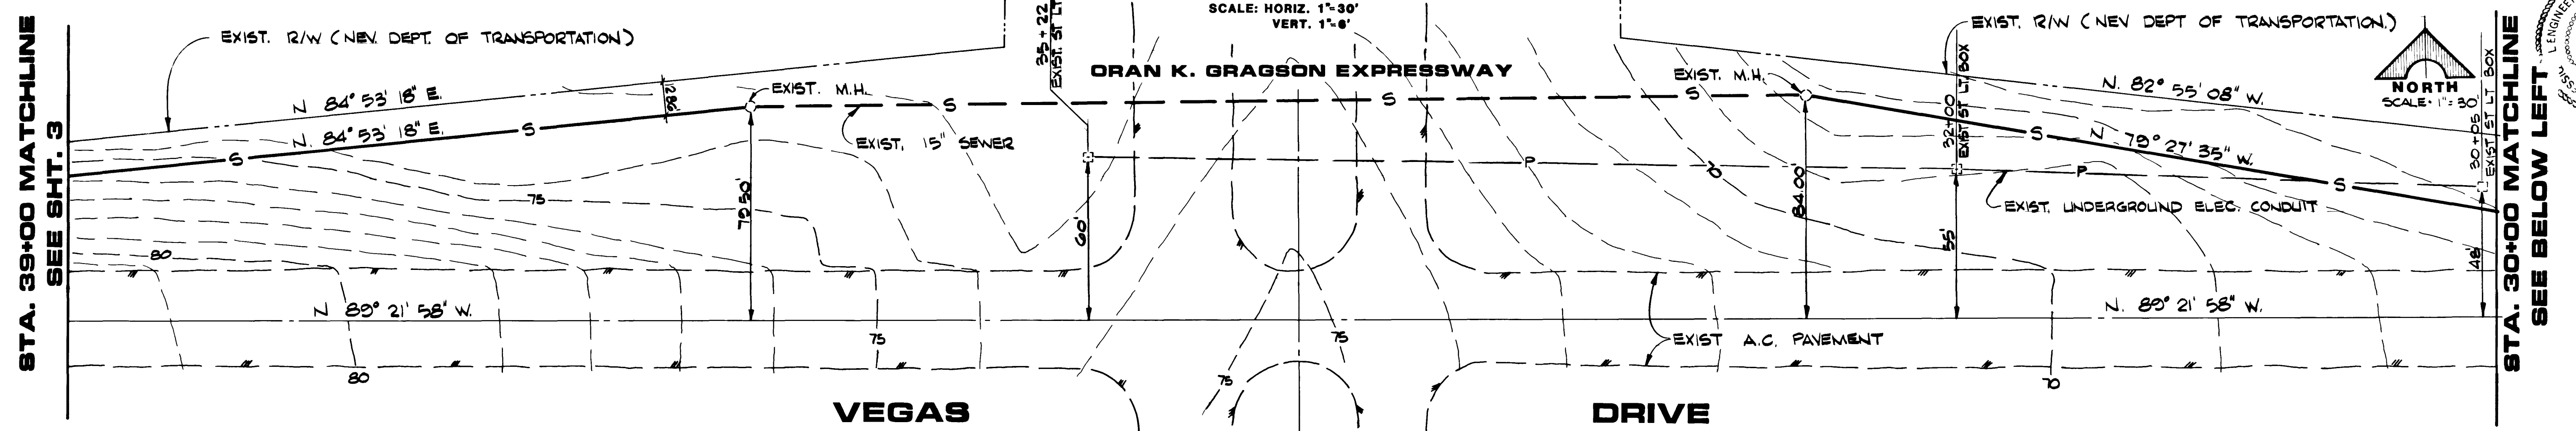


JOB NO. 5543.7006

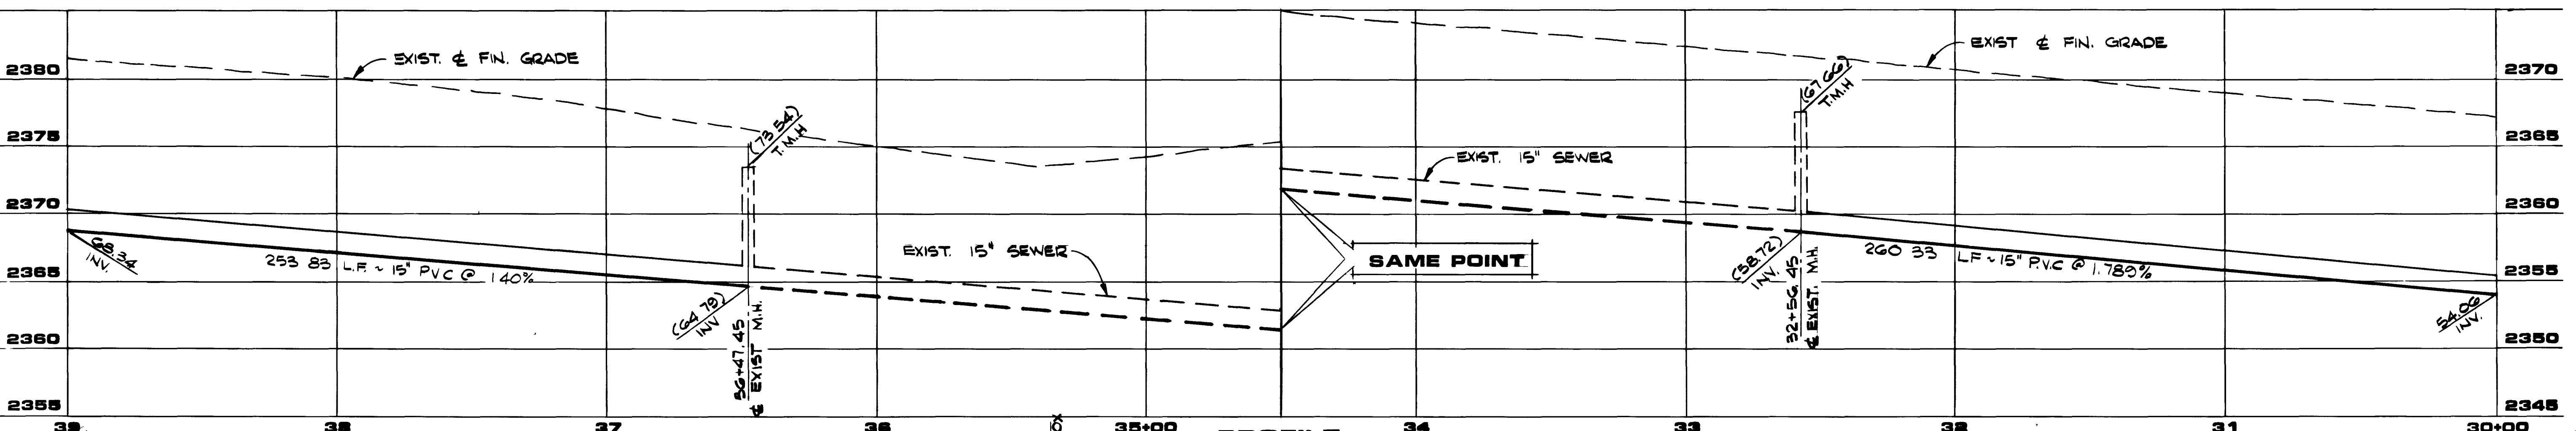


Avoid cutting underground utility lines. It's costly.

Call before you Dig.

1-800-227-2600

UNDERGROUND SERVICE ALERT USA

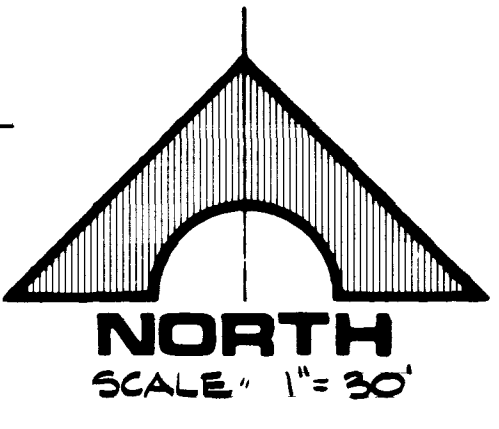

APPROVALS

<i>[Signature]</i>	12/28/12
CLV ENGINEER	DATE
<i>[Signature]</i>	1/4/12
CLV QUALITY CONTROL ENGINEER	DATE
<i>[Signature]</i>	12-1-12
CLV SANITATION ENGINEER	DATE
<i>[Signature]</i>	1/30/12
CLV CHIEF OF LAND DEVELOPMENT	DATE

REVISIONS

REV	DATE	DESCRIPTION
1	1/11/12	ADDED REVISION LOCATIONS OF M.H.'S
2	1/11/12	ADDED REVISION LOCATIONS OF M.H.'S

2344
R.E. NO. 10485

G. C. WALLACE
Consulting Engineers, Inc.
1100 East Sahara Ave. - Las Vegas, Nevada 89104 - 732-3330

LEWIS HOMES OF NEVADA
LEWIS HOMES - RAINBOW PARK
OFFSITE SEWER

SHEET
2
OF 3 SHEETS

9/78 DIETERICH-POST 6328

