



JOB NO. 5543.7010

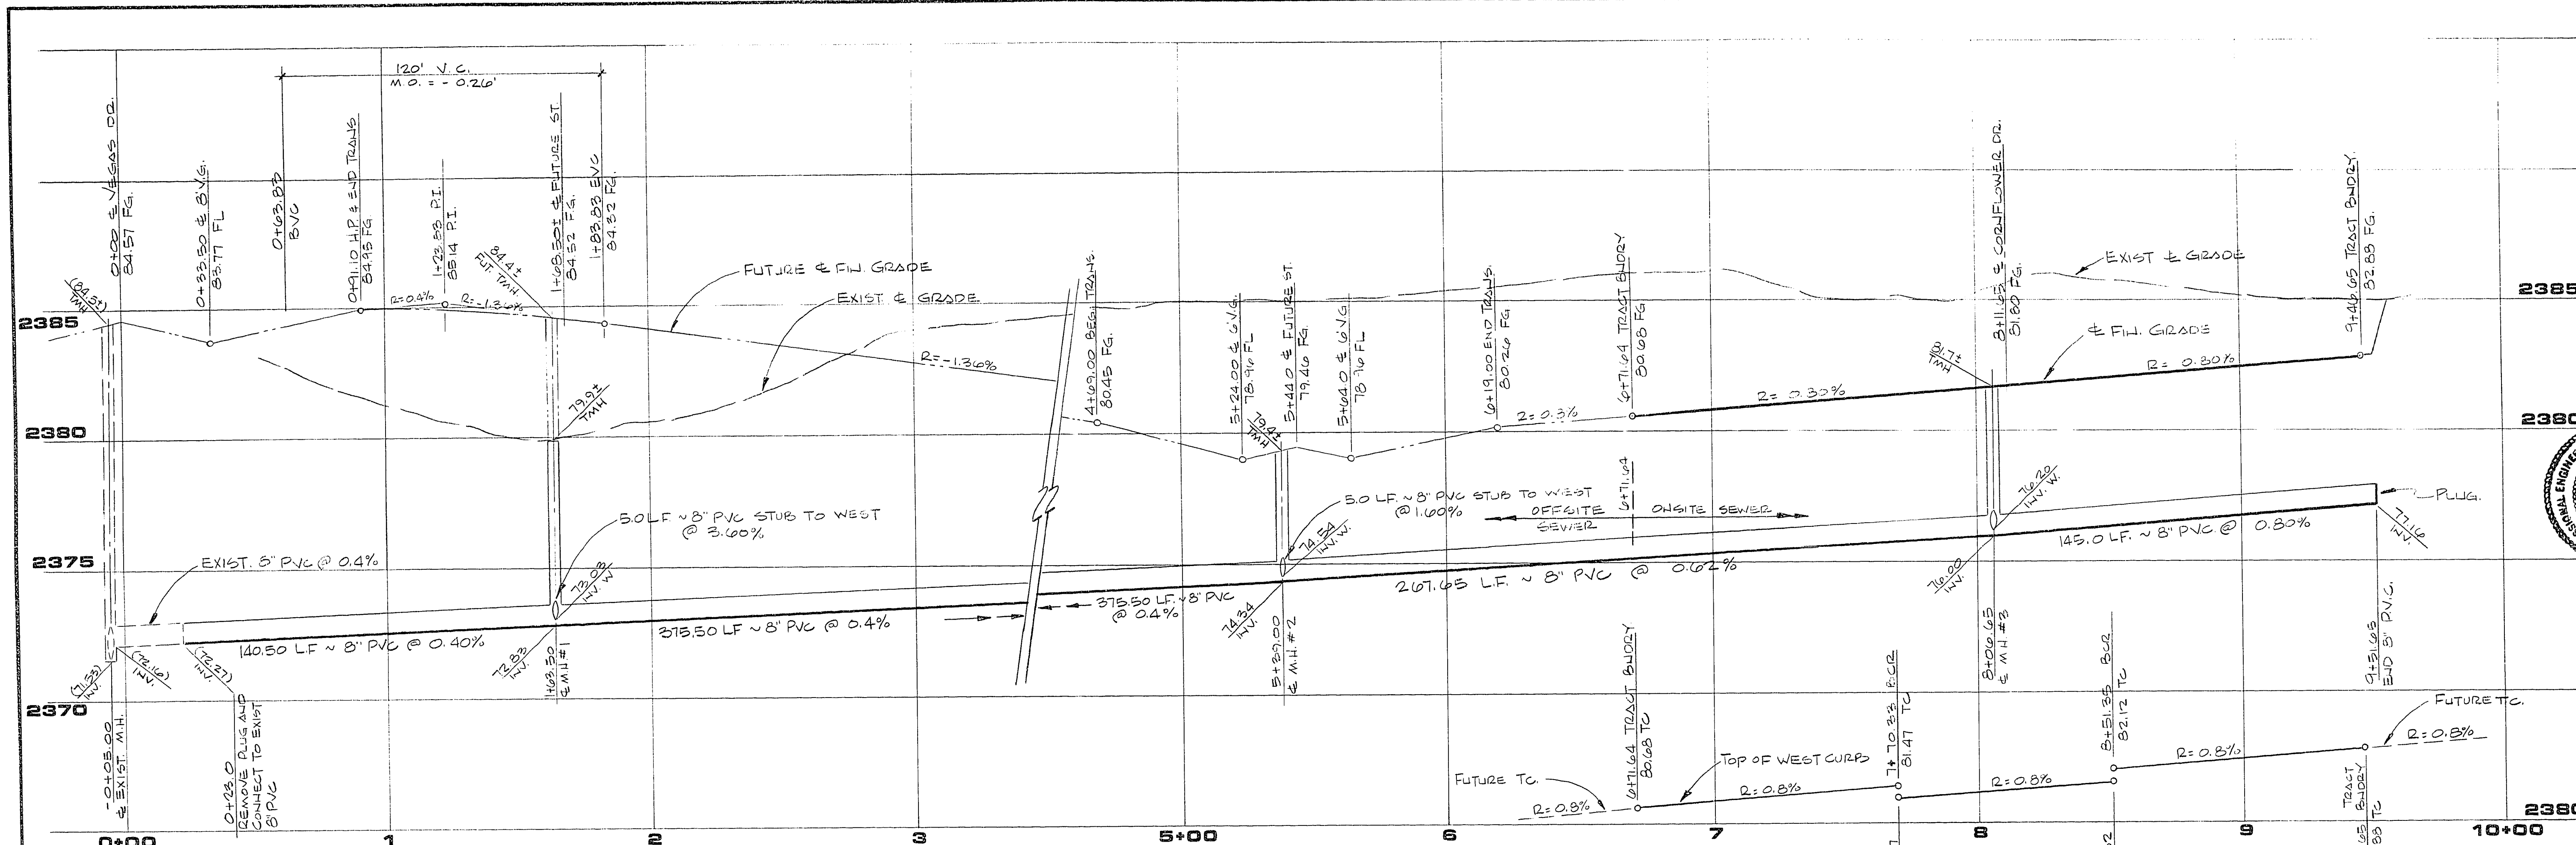

REVISIONS

REV	DATE	DESCRIPTION
1	3/15/83	3792 3/15/83
2		RE. NO. 7 DATE


STATE OF NEVADA
ENGINEER
G. C. WALLACE
CONSULTING ENGINEERS, INC.
1100 East Sahara Ave. - Las Vegas, Nevada 89104 - 732-3330

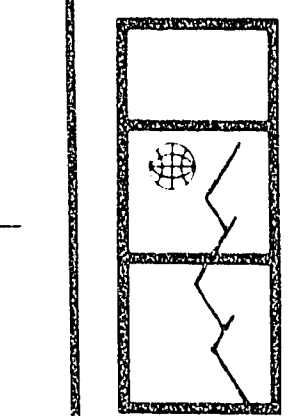

G. C. WALLACE
Consulting Engineers, Inc.
1100 East Sahara Ave. - Las Vegas, Nevada 89104 - 732-3330

LEWIS HOMES OF NEVADA
LEWIS HOMES - RAINBOW PARK NO. 6
ROCK SPRINGS DRIVE

SHEET
6
OF 8 SHEETS

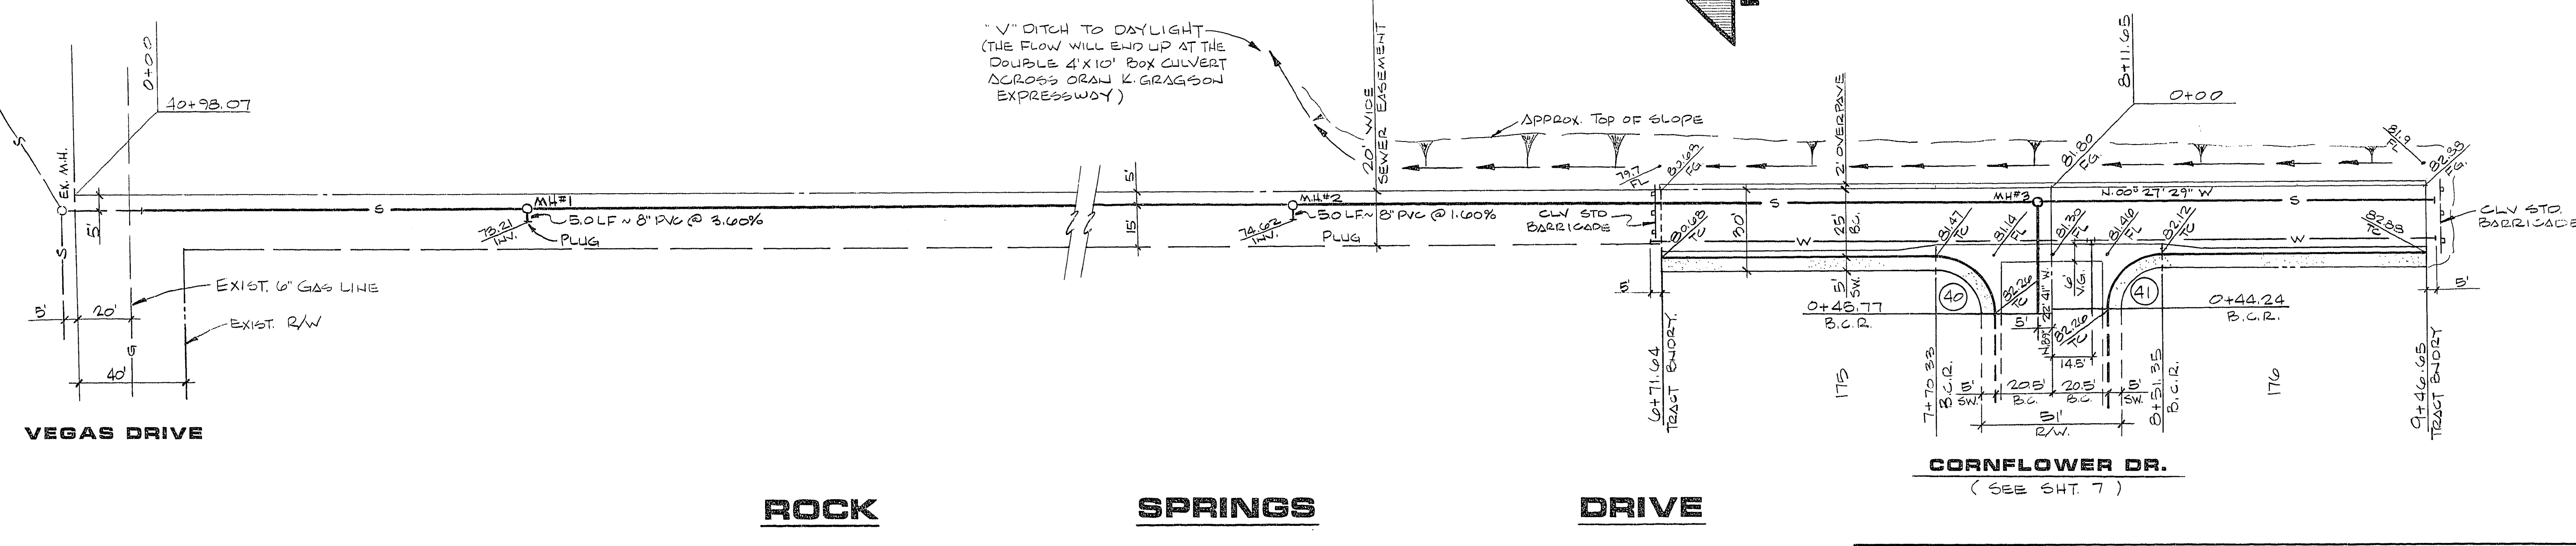

B.C.R. CURVE DATA

NO	Δ	BCR	L	T
40	91° 04' 48"	20.00'	31.79'	20.33'
41	88° 55' 12"	20.00'	31.04'	19.63'

APPROVALS:

<i>[Signature]</i> CLV ENGINEER	4-6-83 DATE	<i>[Signature]</i> CLV CHIEF, LAND DEVELOPMENT AND FLOOD CONTROL	3/21/83 DATE
<i>[Signature]</i> CLV QUALITY CONTROL ENGINEER	4/6/83 DATE	<i>[Signature]</i> CLV TRAFFIC ENGINEER	3/27/83 DATE
<i>[Signature]</i> CLV SANITATION SUPERVISOR	3-17-83 DATE	N/A CLV ELECTRICAL COORDINATOR	DATE

24.7.50 1074-2000-6