



JOB NO. 5543.7010

9/78 DIETRICH POST 4339

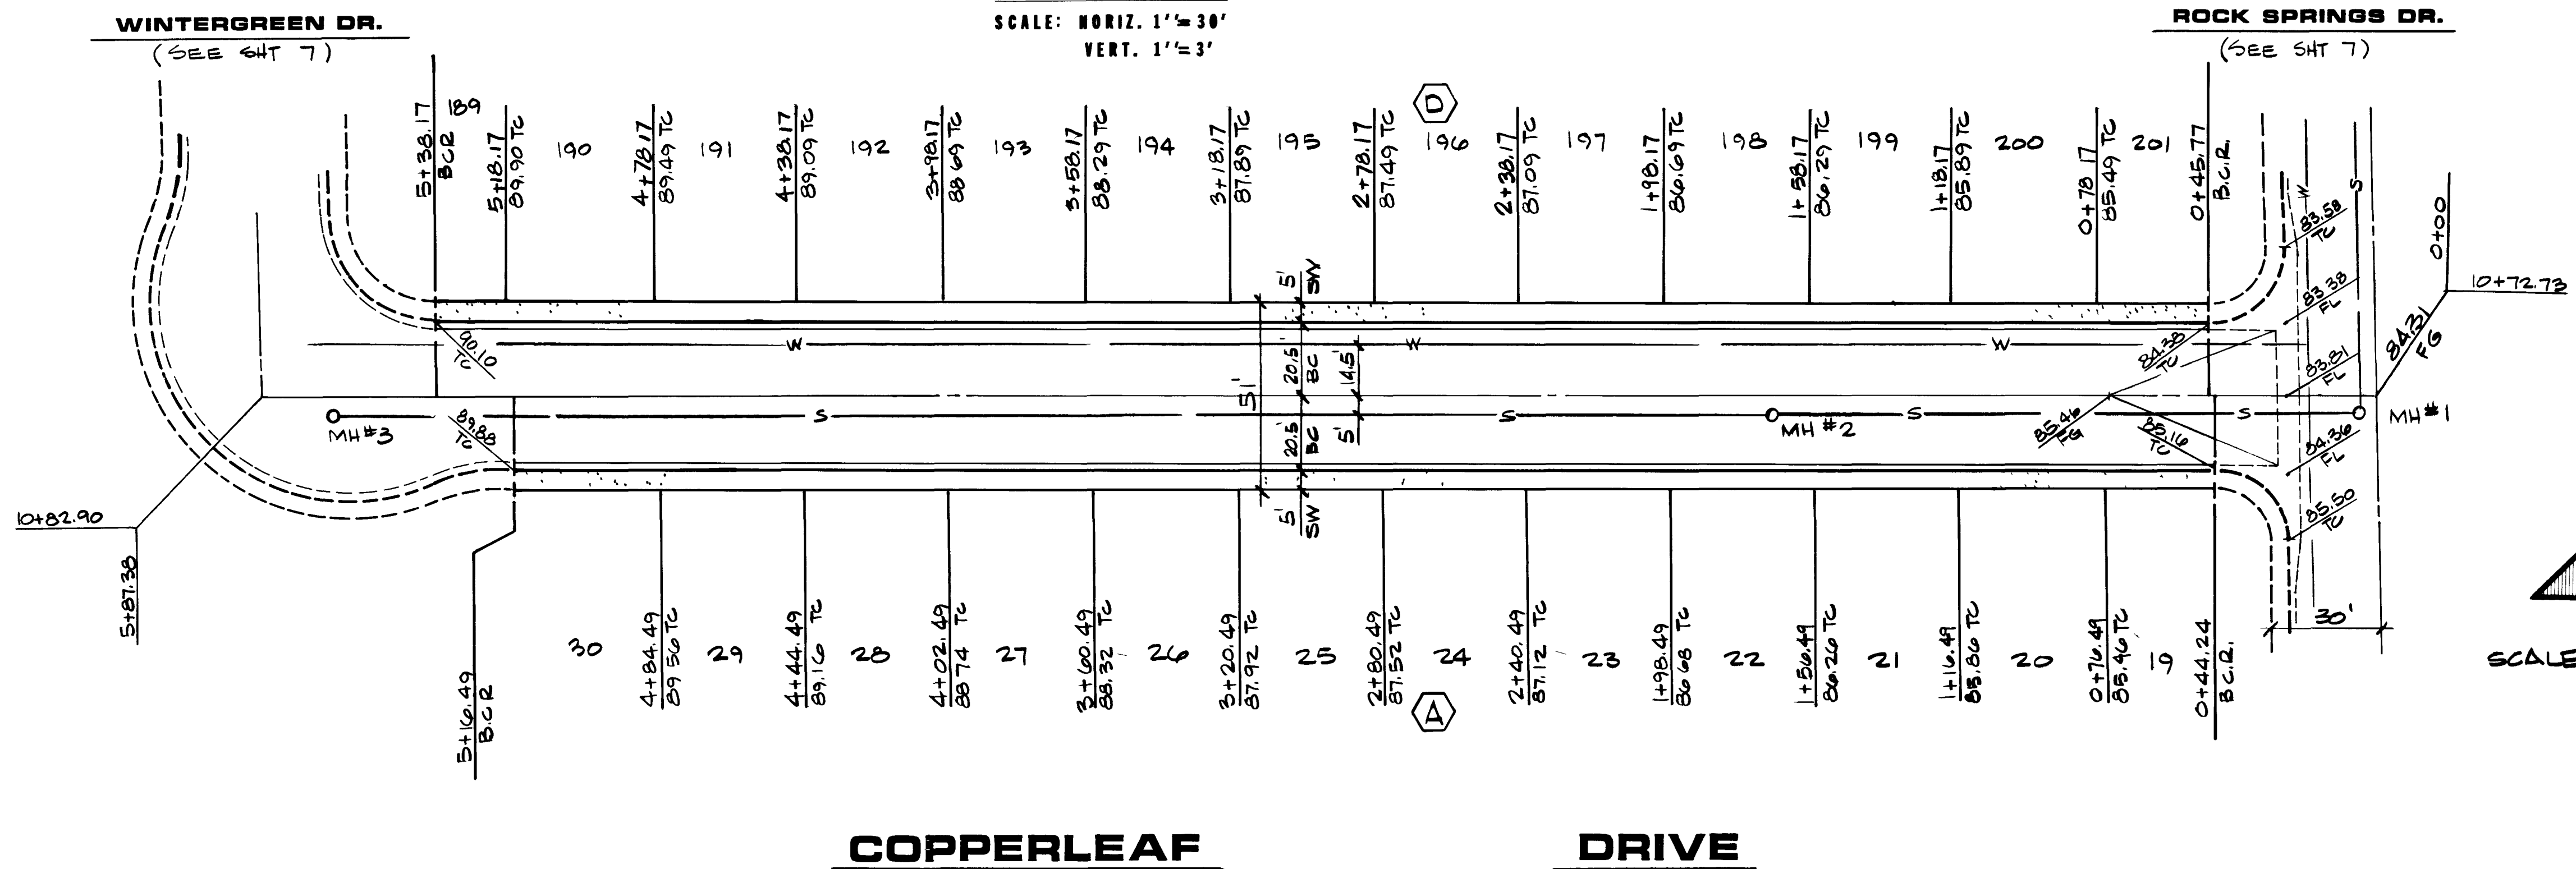


COPPERLEAF DRIVE

PROFILE
SCALE: HORIZ. 1"=30'
VERT. 1"=3'

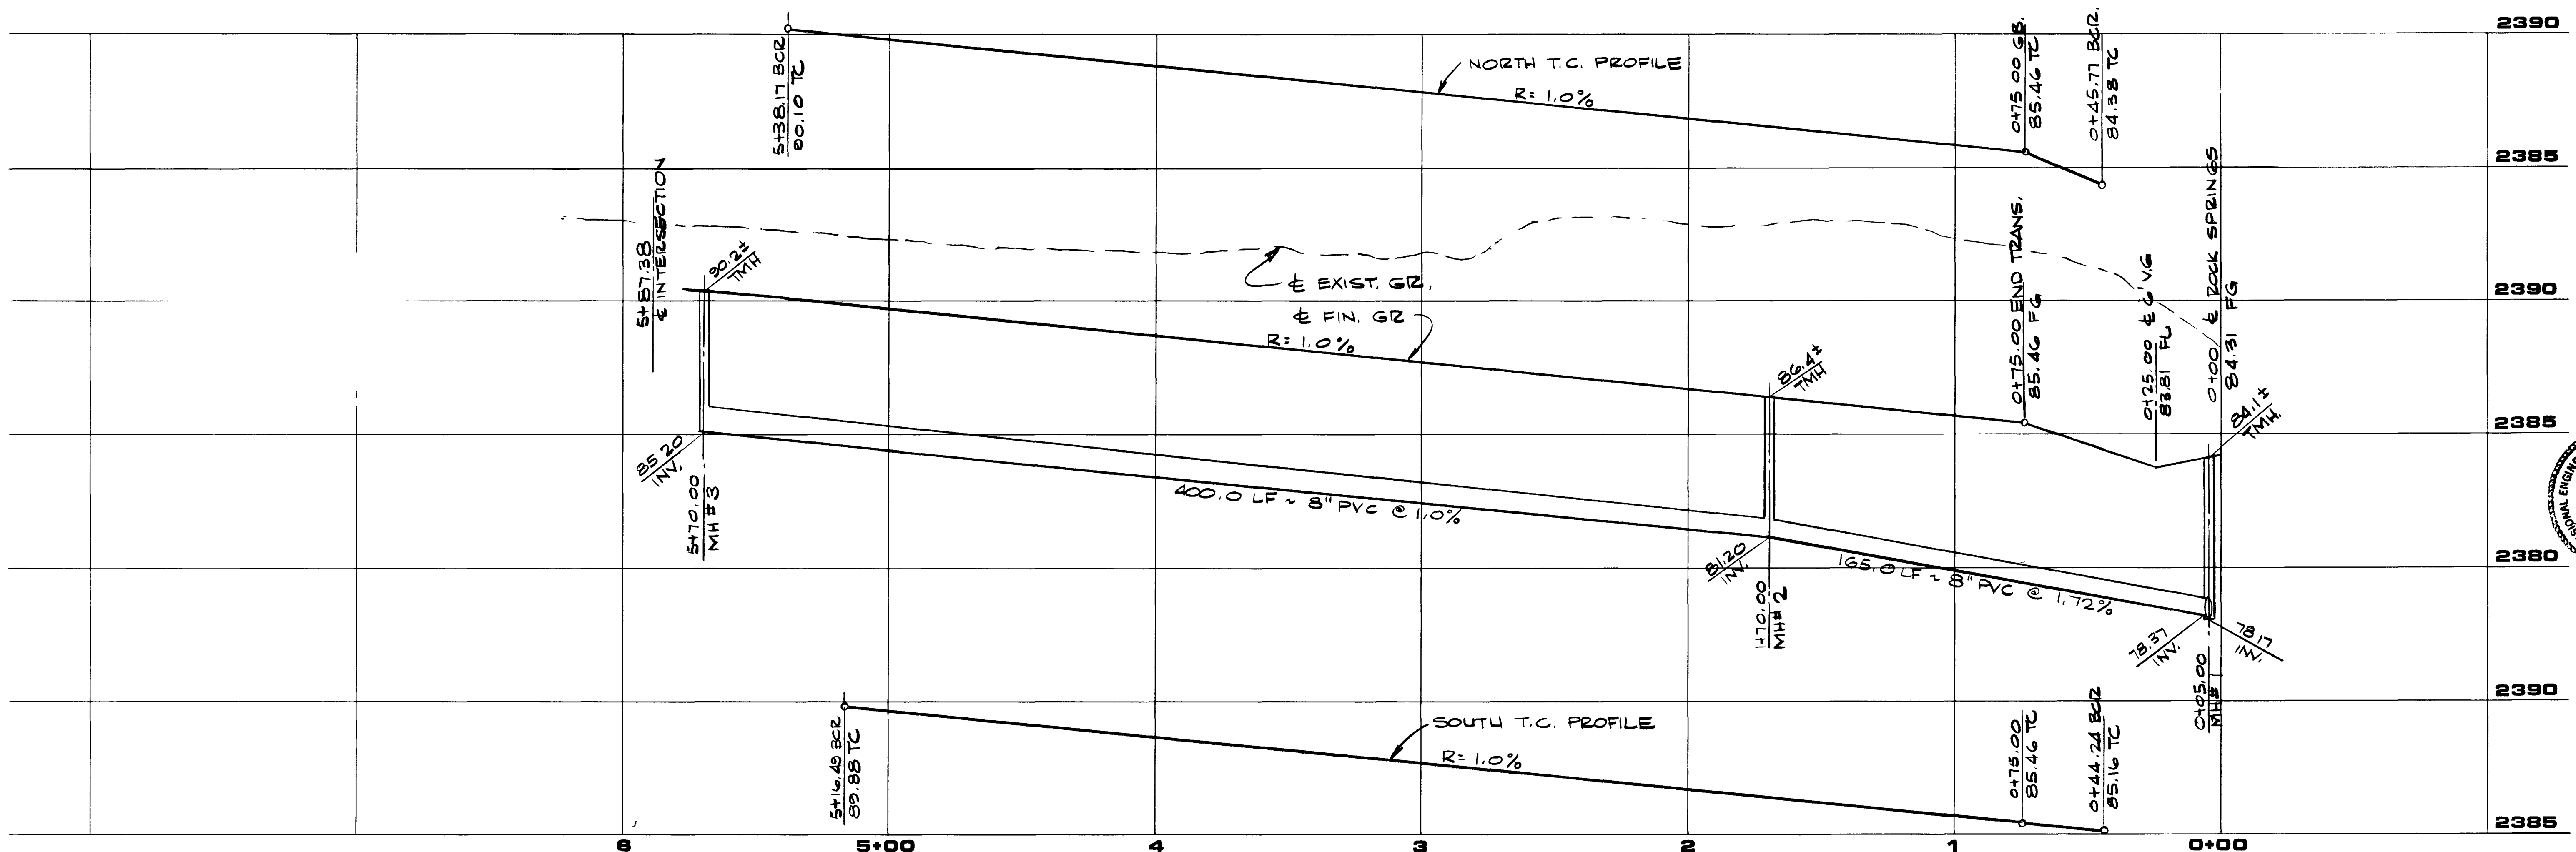

STATION	DESCRIPTION
2385	
2390	
2385	
2390	
2385	
2390	
2385	
2390	
2385	
2390	

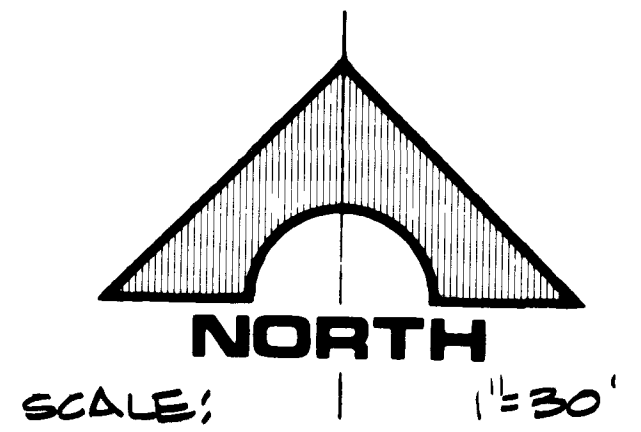

APPROVALS:

<i>[Signature]</i> CLV ENGINEER	DATE 4/18/83	<i>[Signature]</i> CLV CHIEF LAND DEVELOPMENT & FLOOD CONTROL	DATE 4/17/83
<i>[Signature]</i> CLV QUALITY CONTROL ENGINEER	DATE 4/18/83	<i>[Signature]</i> CLV TRAFFIC ENGINEER	DATE 4/13/83
<i>[Signature]</i> CLV SANITATION SUPERVISOR	DATE 4.20.83	N/A CLV ELECTRICAL COORDINATOR	DATE

STATE OF NEVADA
REGISTERED PROFESSIONAL ENGINEER
No. 1074
G. C. WALLACE
Consulting Engineers, Inc.
1100 East Sahara Ave. - Las Vegas, Nevada 89104 - 792-3330

LEWIS HOMES OF NEVADA
LEWIS HOMES - RAINBOW PARK NO. 7
COPPERLEAF DRIVE

SHEET
6
OF 7 SHEETS

433 247 65 1074-20307

