



PROFILE
SCALE: HORIZ. 1" = 30'
VERT. 1" = 3'

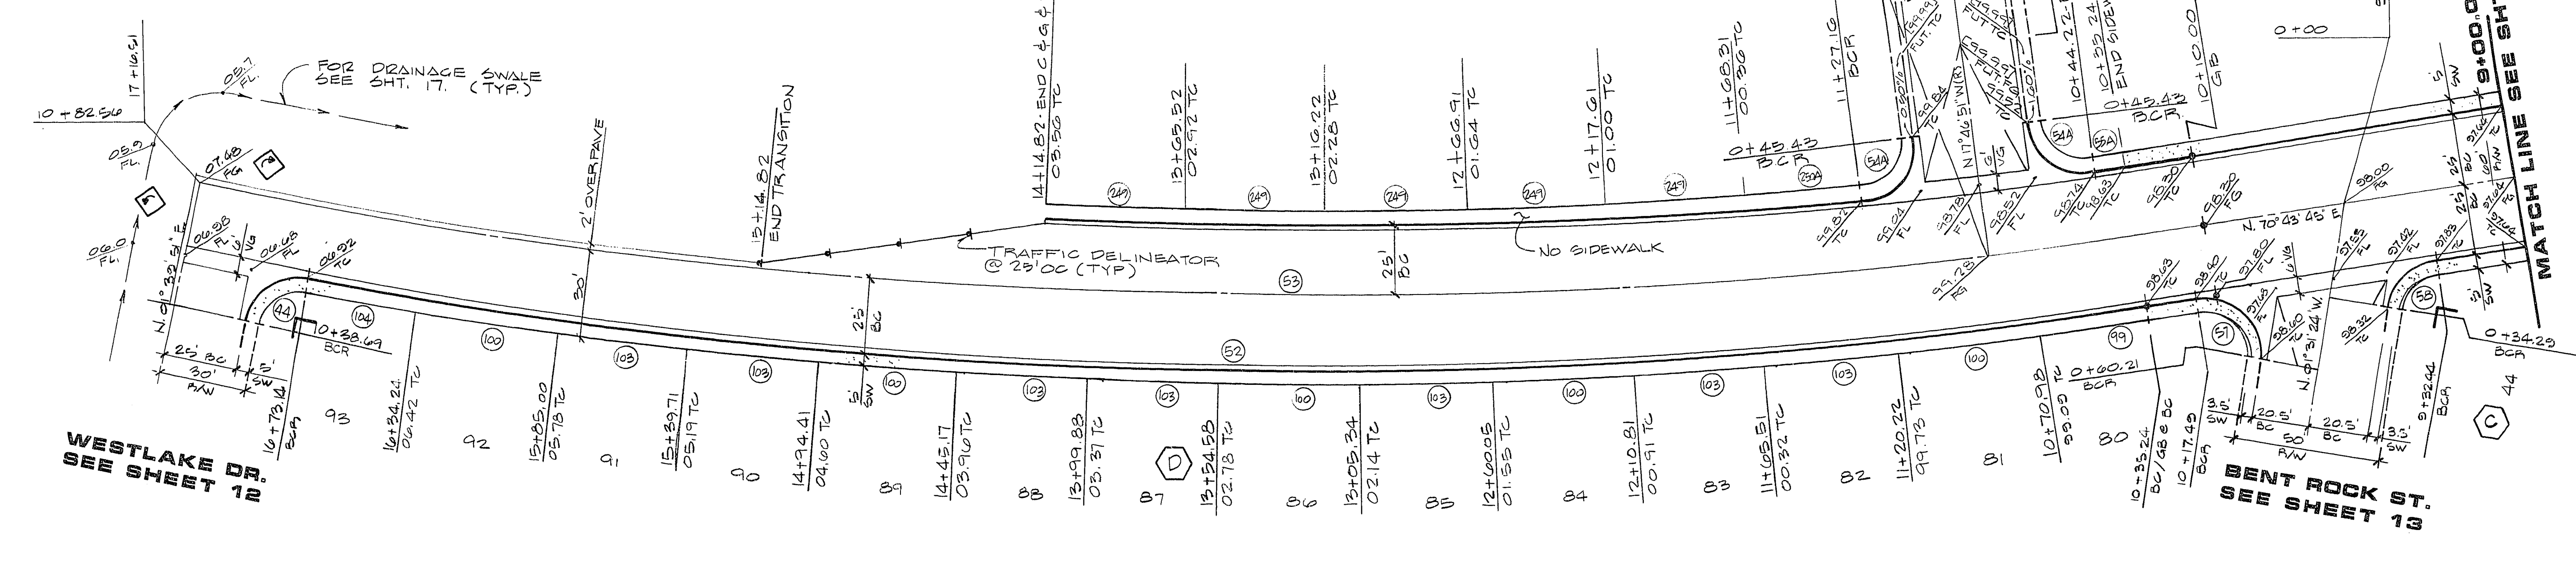

BCR CURVE DATA

No.	Δ	BCR	L	T	No.	Δ	BCR	L	T
44	87° 54' 17"	20.00'	30.65'	19.28'	54A	91° 13' 29"	70.00'	31.84'	20.43'
52	18° 50' 23"	1000.00'	604.12'	826.00'	55A	20° 13' 55"	1919.00'	8.87'	4.43'
53	20° 07' 14"	-	-	-	249	01° 27' 22"	1919.00'	48.07'	24.34'
57	107° 44' 51"	20.00'	31.61'	27.40'	250A	01° 12' 55"	1919.00'	40.62'	20.31'
58	72° 15' 09"	20.00'	25.22'	14.60'					
99	01° 03' 20"	1800.00'	36.21'	18.11'					
100	01° 27' 15"	1800.00'	49.88'	24.94'					
103	01° 20' 16"	1800.00'	45.89'	22.93'					
104	01° 08' 56"	1800.00'	29.41'	19.71'					

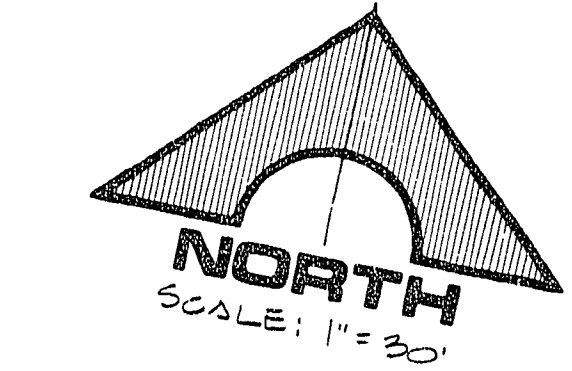

APPROVALS

[Signature]
CLV CHIEF, LAND DEVELOPMENT AND FLOOD CONTROL
DATE 9/30/83

NOTE: SEE SHEETS 7 & 8 FOR SEWER PLANS & PROFILES

REVISIONS

NO.	DATE	DESCRIPTION
1	10/18/83	EXTENDED LEG. & PAVEMENT ON NORTH SIDE OF CARMEN BLVD. TO 10+14.82

RECEIVED

G. C. WALLACE
Consulting Engineers, Inc.
1100 East Sahara Ave. • Las Vegas, Nevada 89104 • 732-3330

LEWIS HOMES OF NEVADA
LEWIS HOMES - RAINBOW VISTA NO. 1
CARMEN BLVD.

SHEET **10**
OF 17 SHEETS

JOB NO. 427.610

257-46 1078-2032-1