

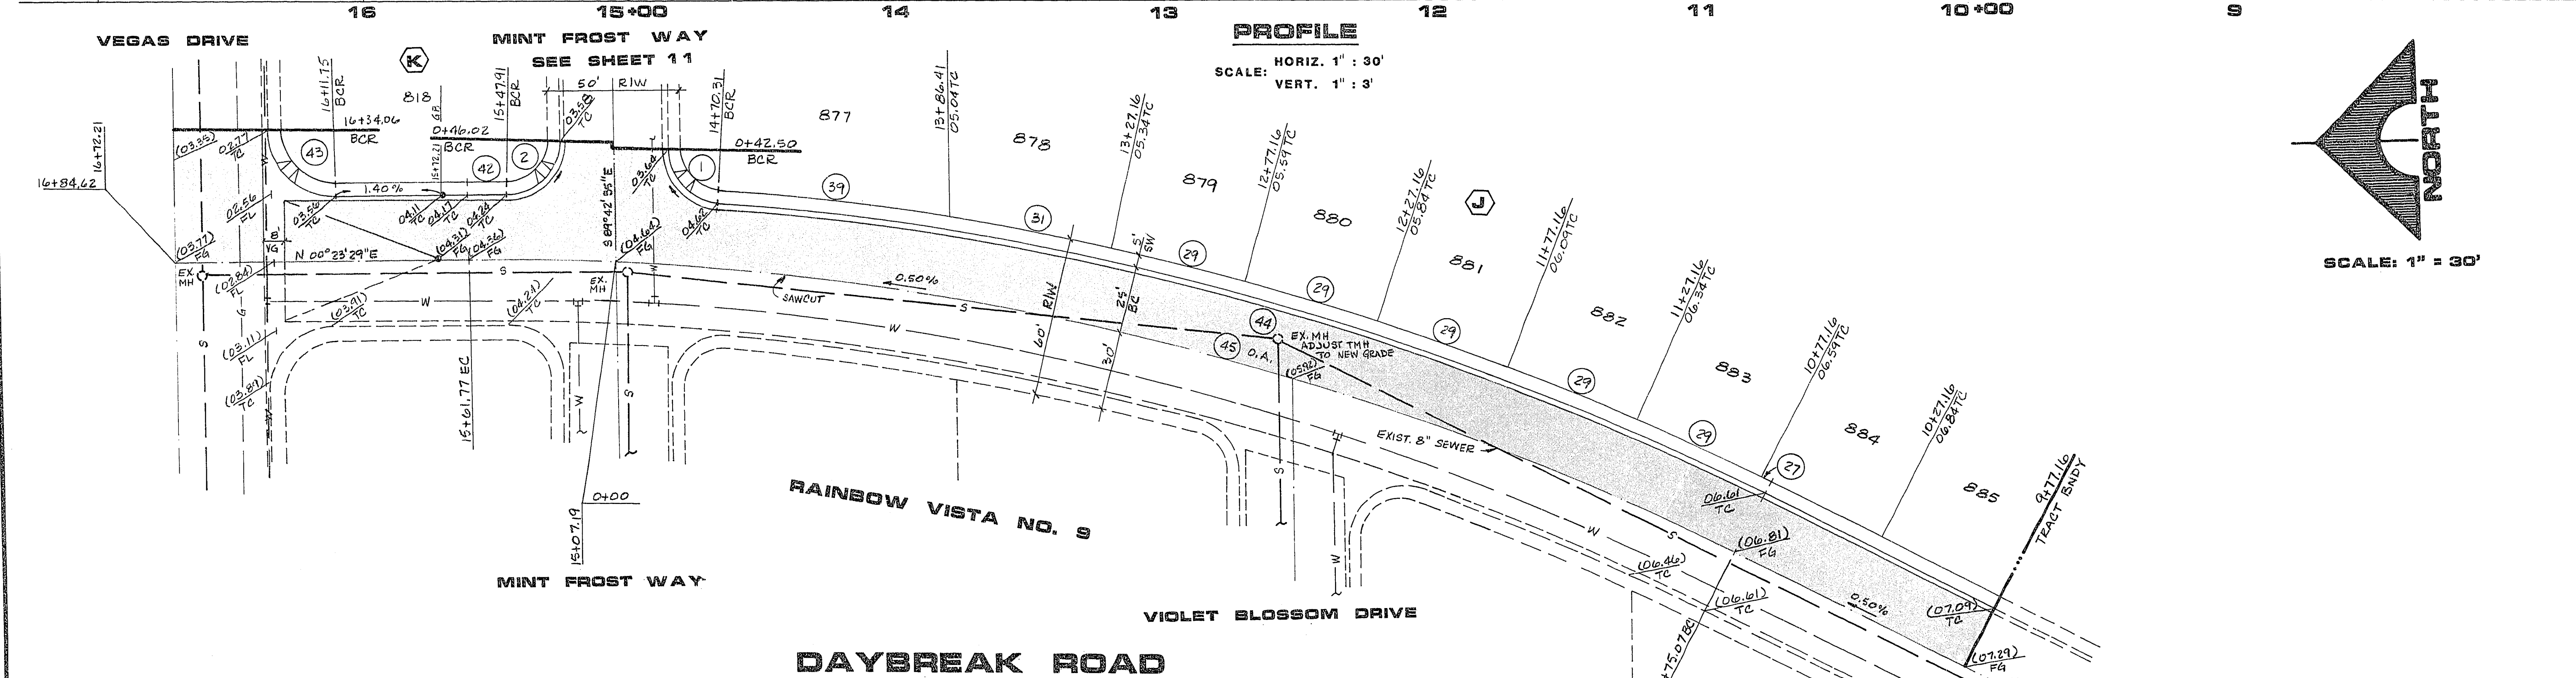
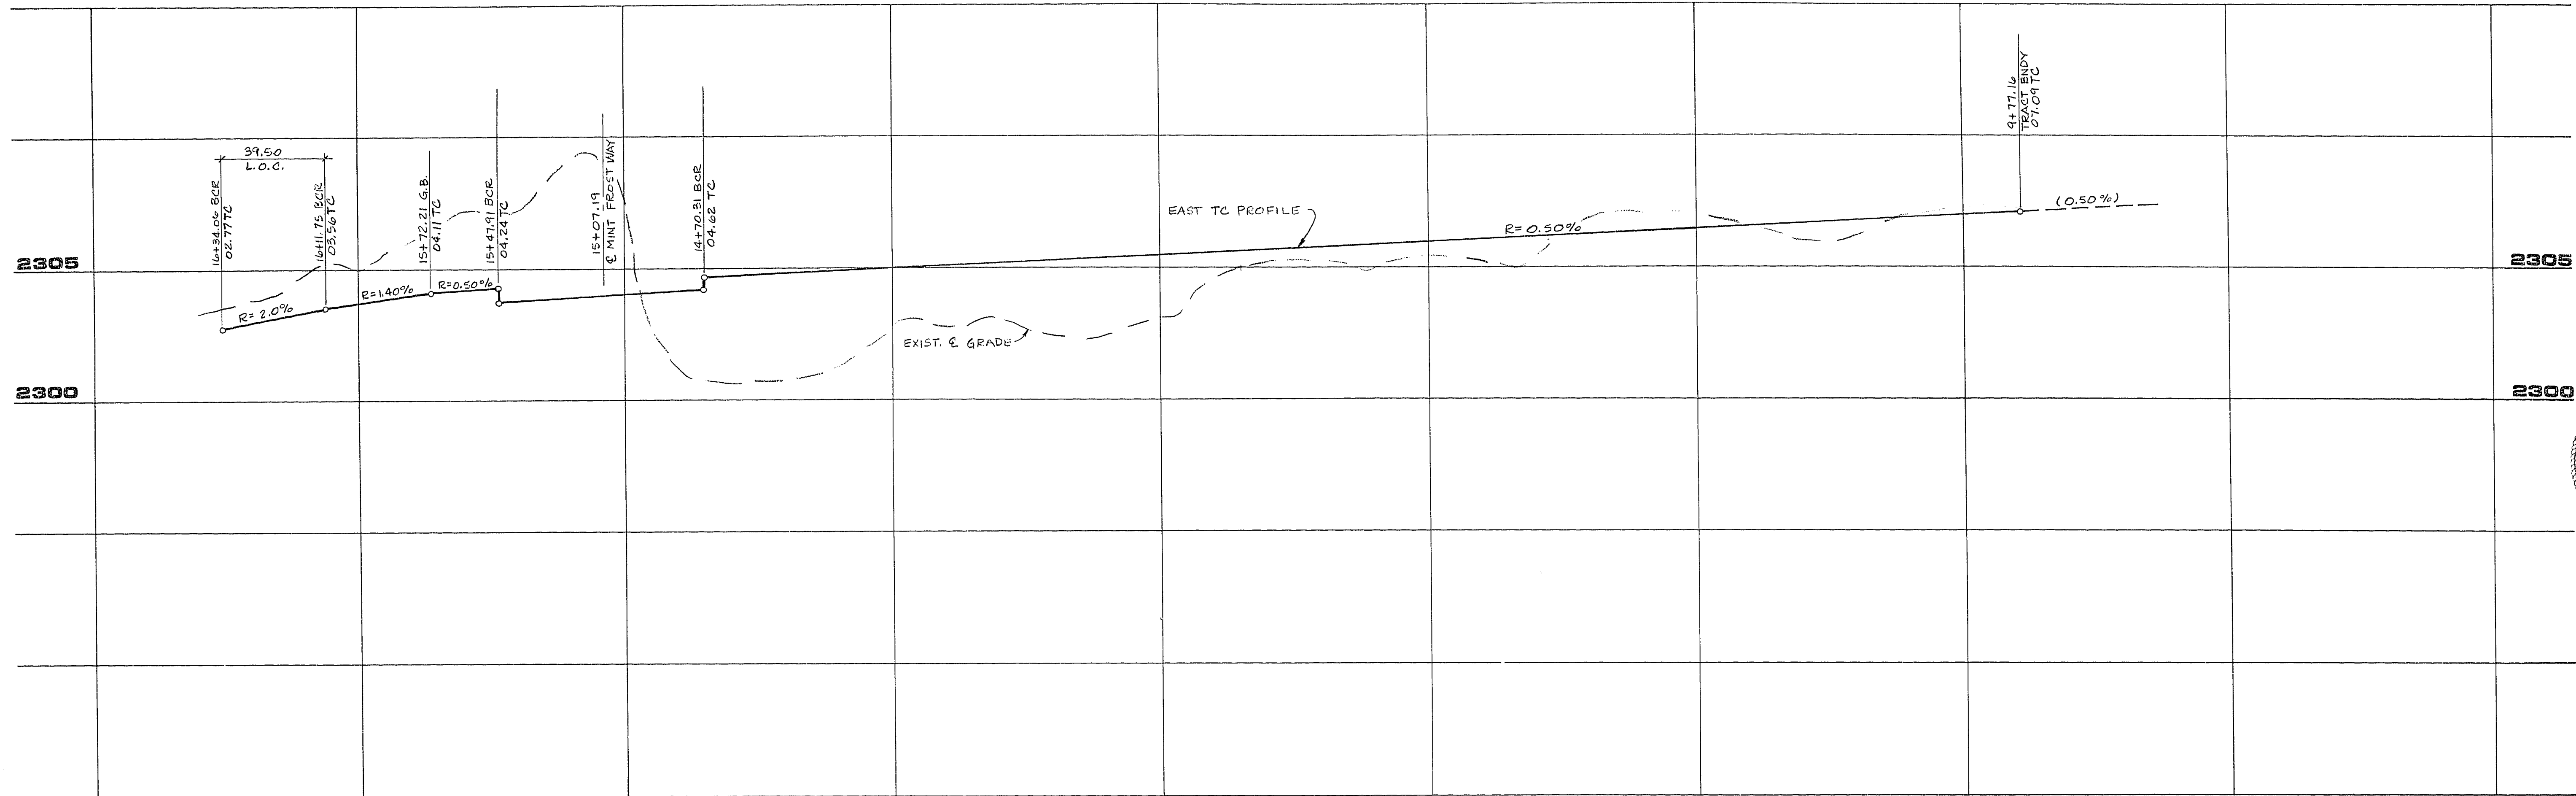


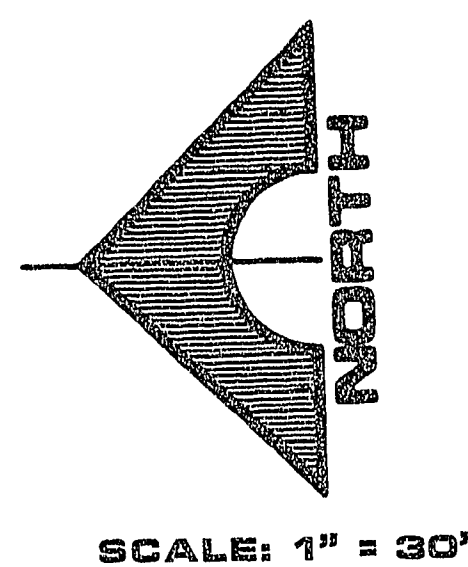

BCR CURVE DATA

NO.	Δ	R	L	T
1	85°17'23"	20.00	29.77	18.42
2	90°15'58"	20.00	31.51	20.09
27	00°14'04"	1025.00	4.19	2.10
29	02°51'53"	1025.00	51.25	25.63
31	03°23'40"	1025.00	40.73	30.37
39	04°48'35"	1025.00	86.04	43.05
42	00°47'38"	1025.00	14.20	7.10
43	90°31'40"	25.00	34.50	25.23
44	22°45'44"	1025.00	407.21	206.33
45	28°00'01"	1000.00	488.70	249.33

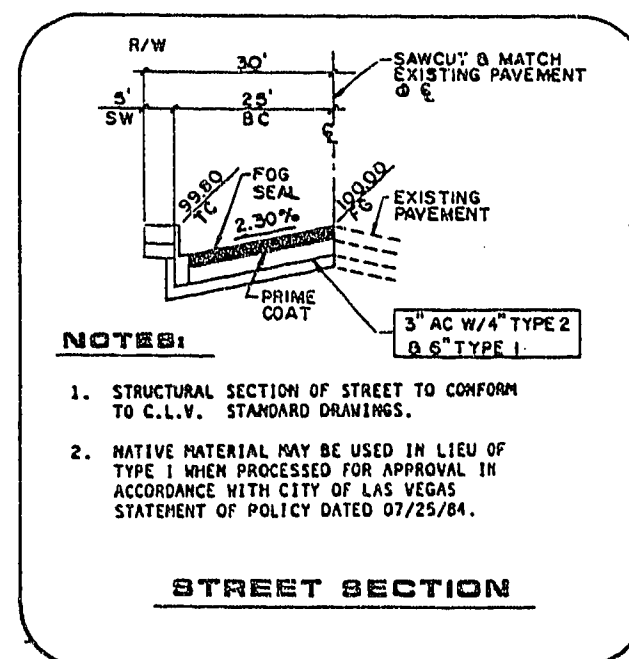

REV	DATE	DESCRIPTION
1	12-11-89	DATE
2	02-06-90	R.E. NO.
3		
4		
5		

G.C. WALLACE, INC.
Engineering/Architecture

LEWIS HOMES OF NEVADA	DAYBREAK ROAD
LEWIS HOMES - RAINBOW VISTA NO. 12	
SHEET 9	
OF 21 SHEETS	

108 NO. 427.730

267.51