
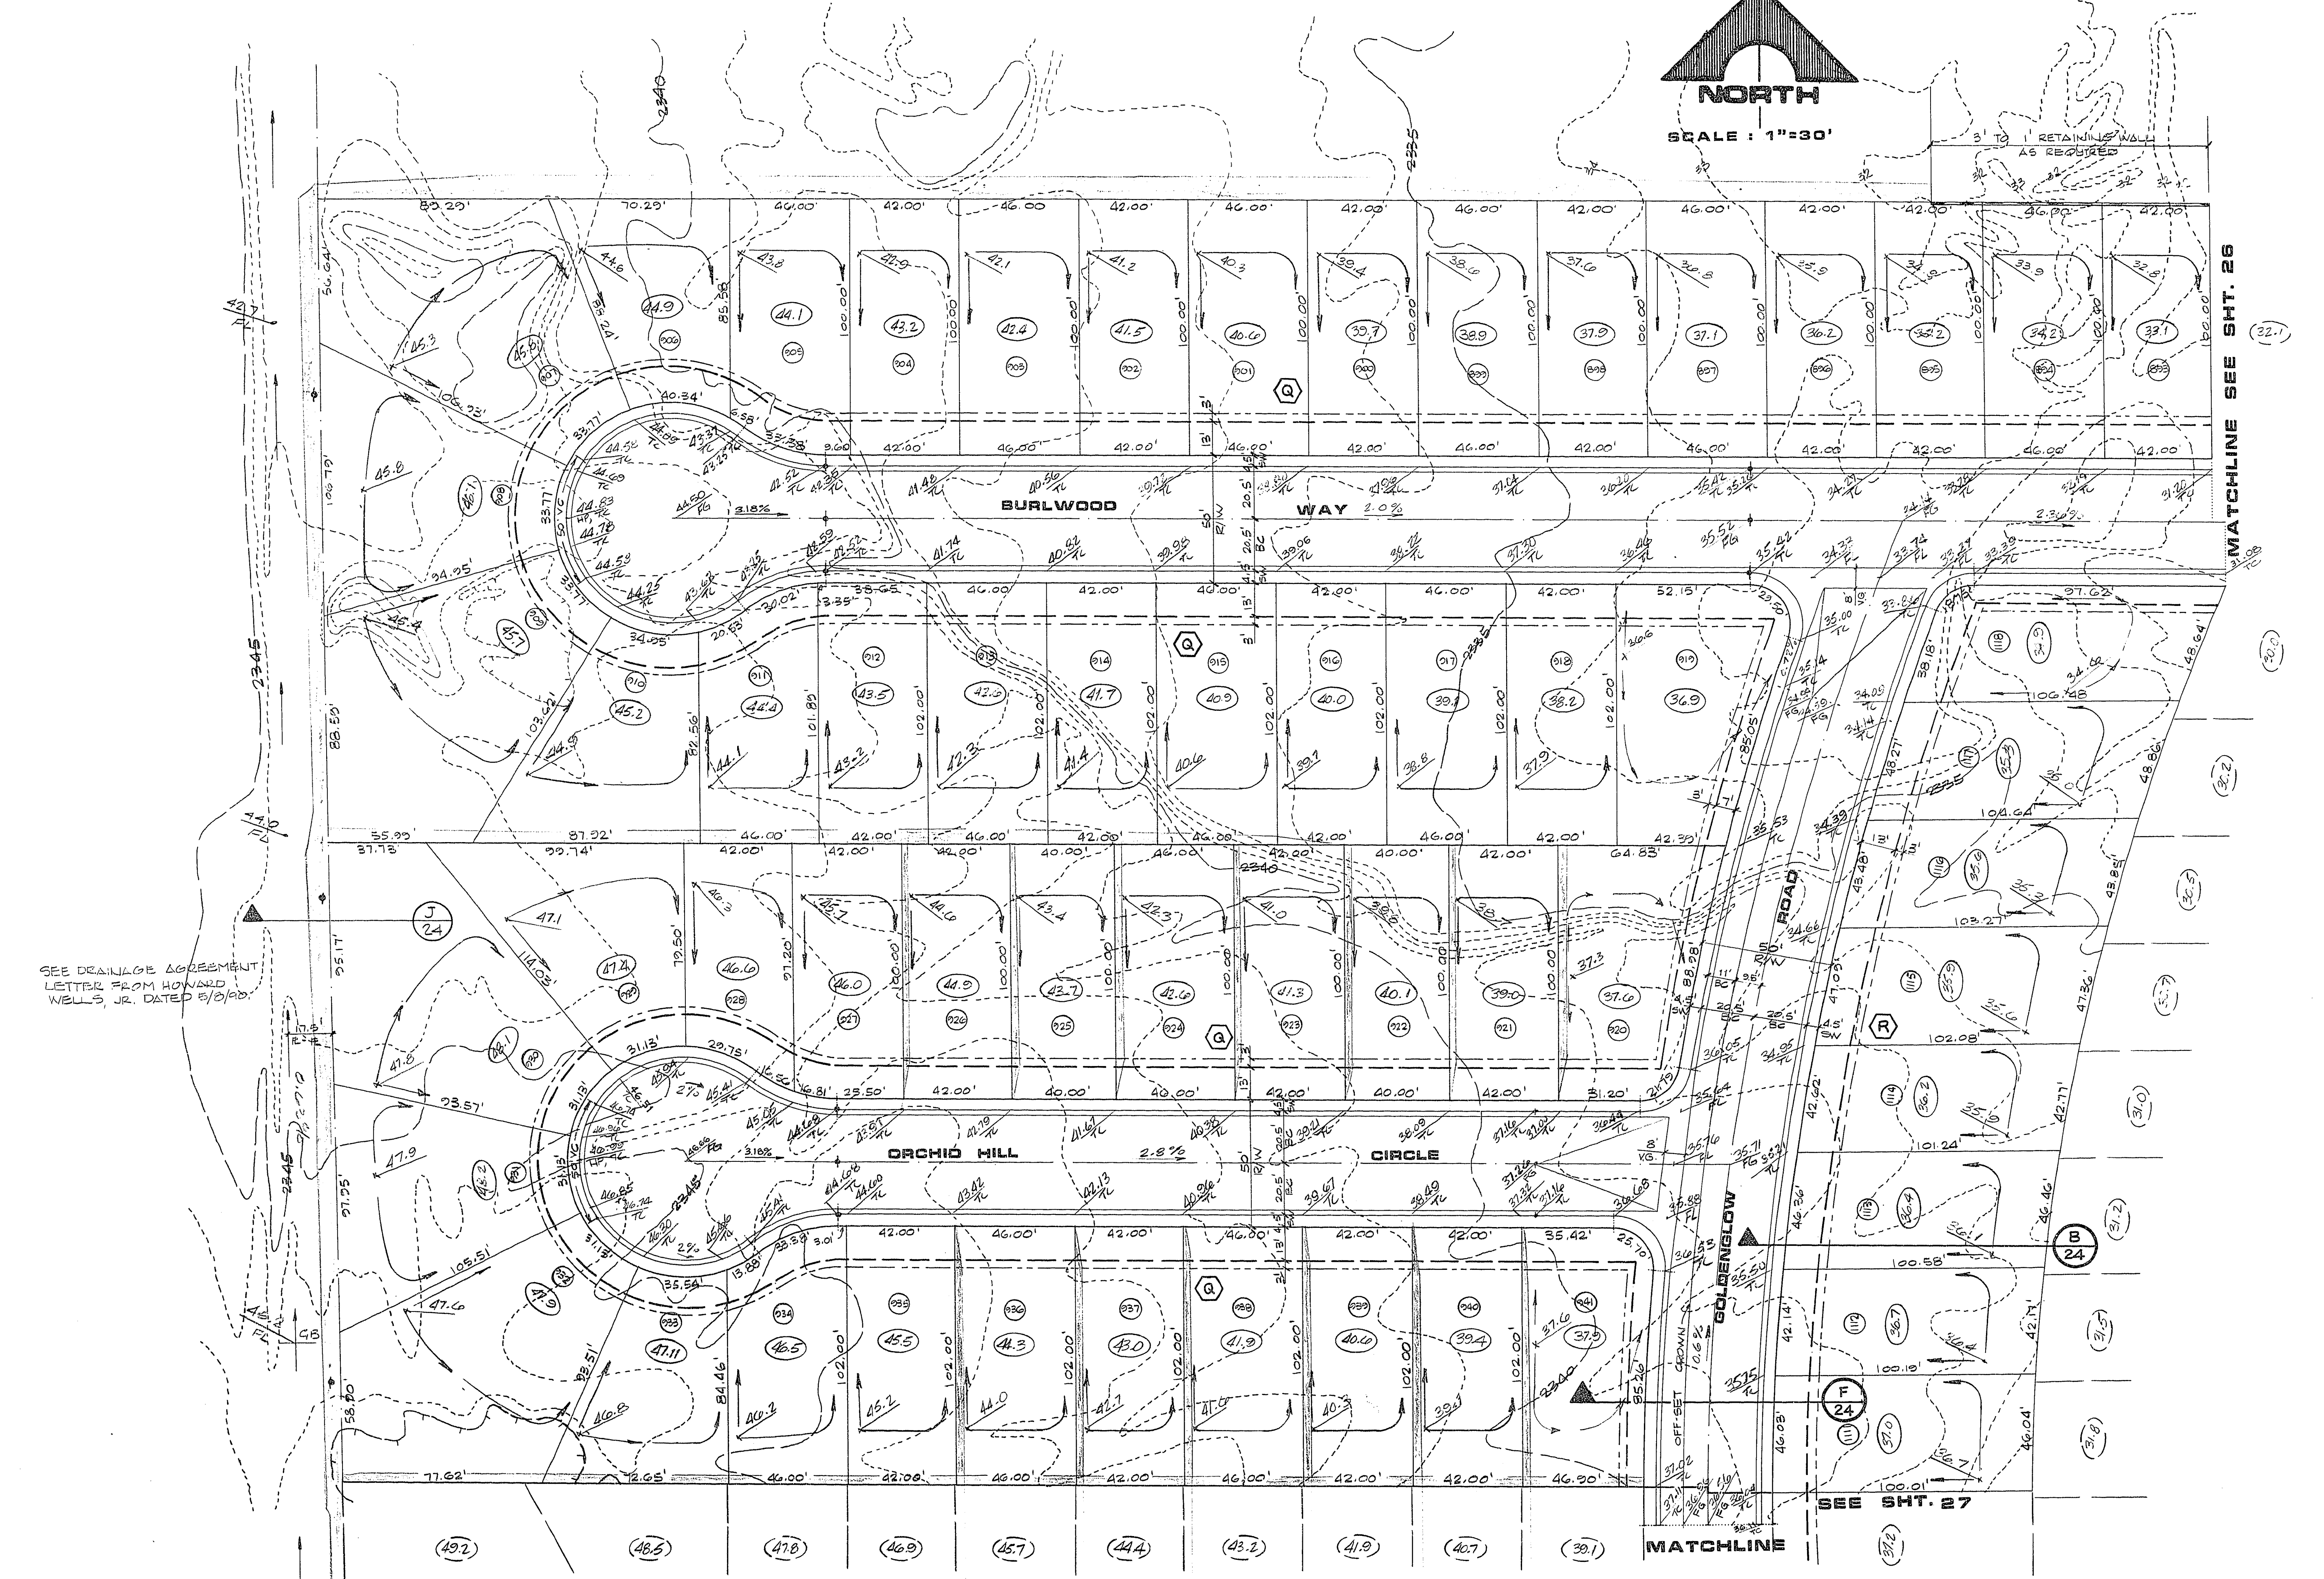


UNDEVELOPED
PROPERTY OWNED BY LEWIS HOMES

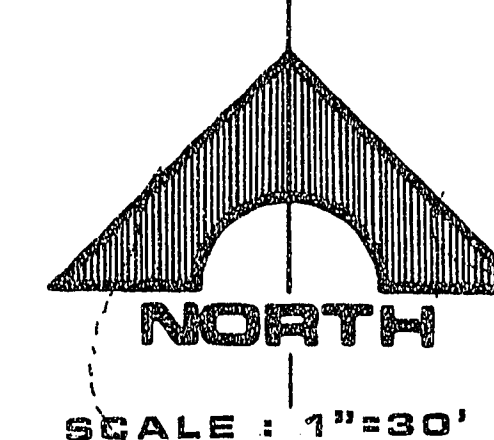

SEE DRAINAGE AGREEMENT
LETTER FROM HOWARD
WELLS, JR. DATED 5/2/90.


MATCHLINE SEE SHT. 26

SEE SHT. 27

MATCHLINE

RAINBOW VISTA 13-B

REV	DATE	DESCRIPTION
64	90	
65	90	
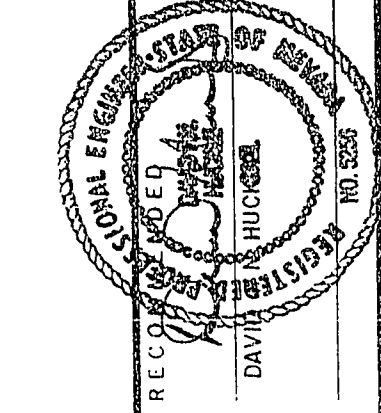

RECORDED
DATE 11/11/90
BOOK 11193
PAGE 11193

G.C. WALLACE, INC.
Engineering/Architecture
1555 SOUTH RAINBOW BLVD., LAS VEGAS, NEVADA 89102

LEWIS HOMES OF NEVADA
LEWIS HOMES - RAINBOW VISTA NO. 13A, 13B & 13C
GRADING PLAN 1 13-A

SHEET
25
OF 31 SHEETS

JOB NO. 427.740

804 DIETRICH-POST 0328

367.39 1074-2032-13A,B,C