
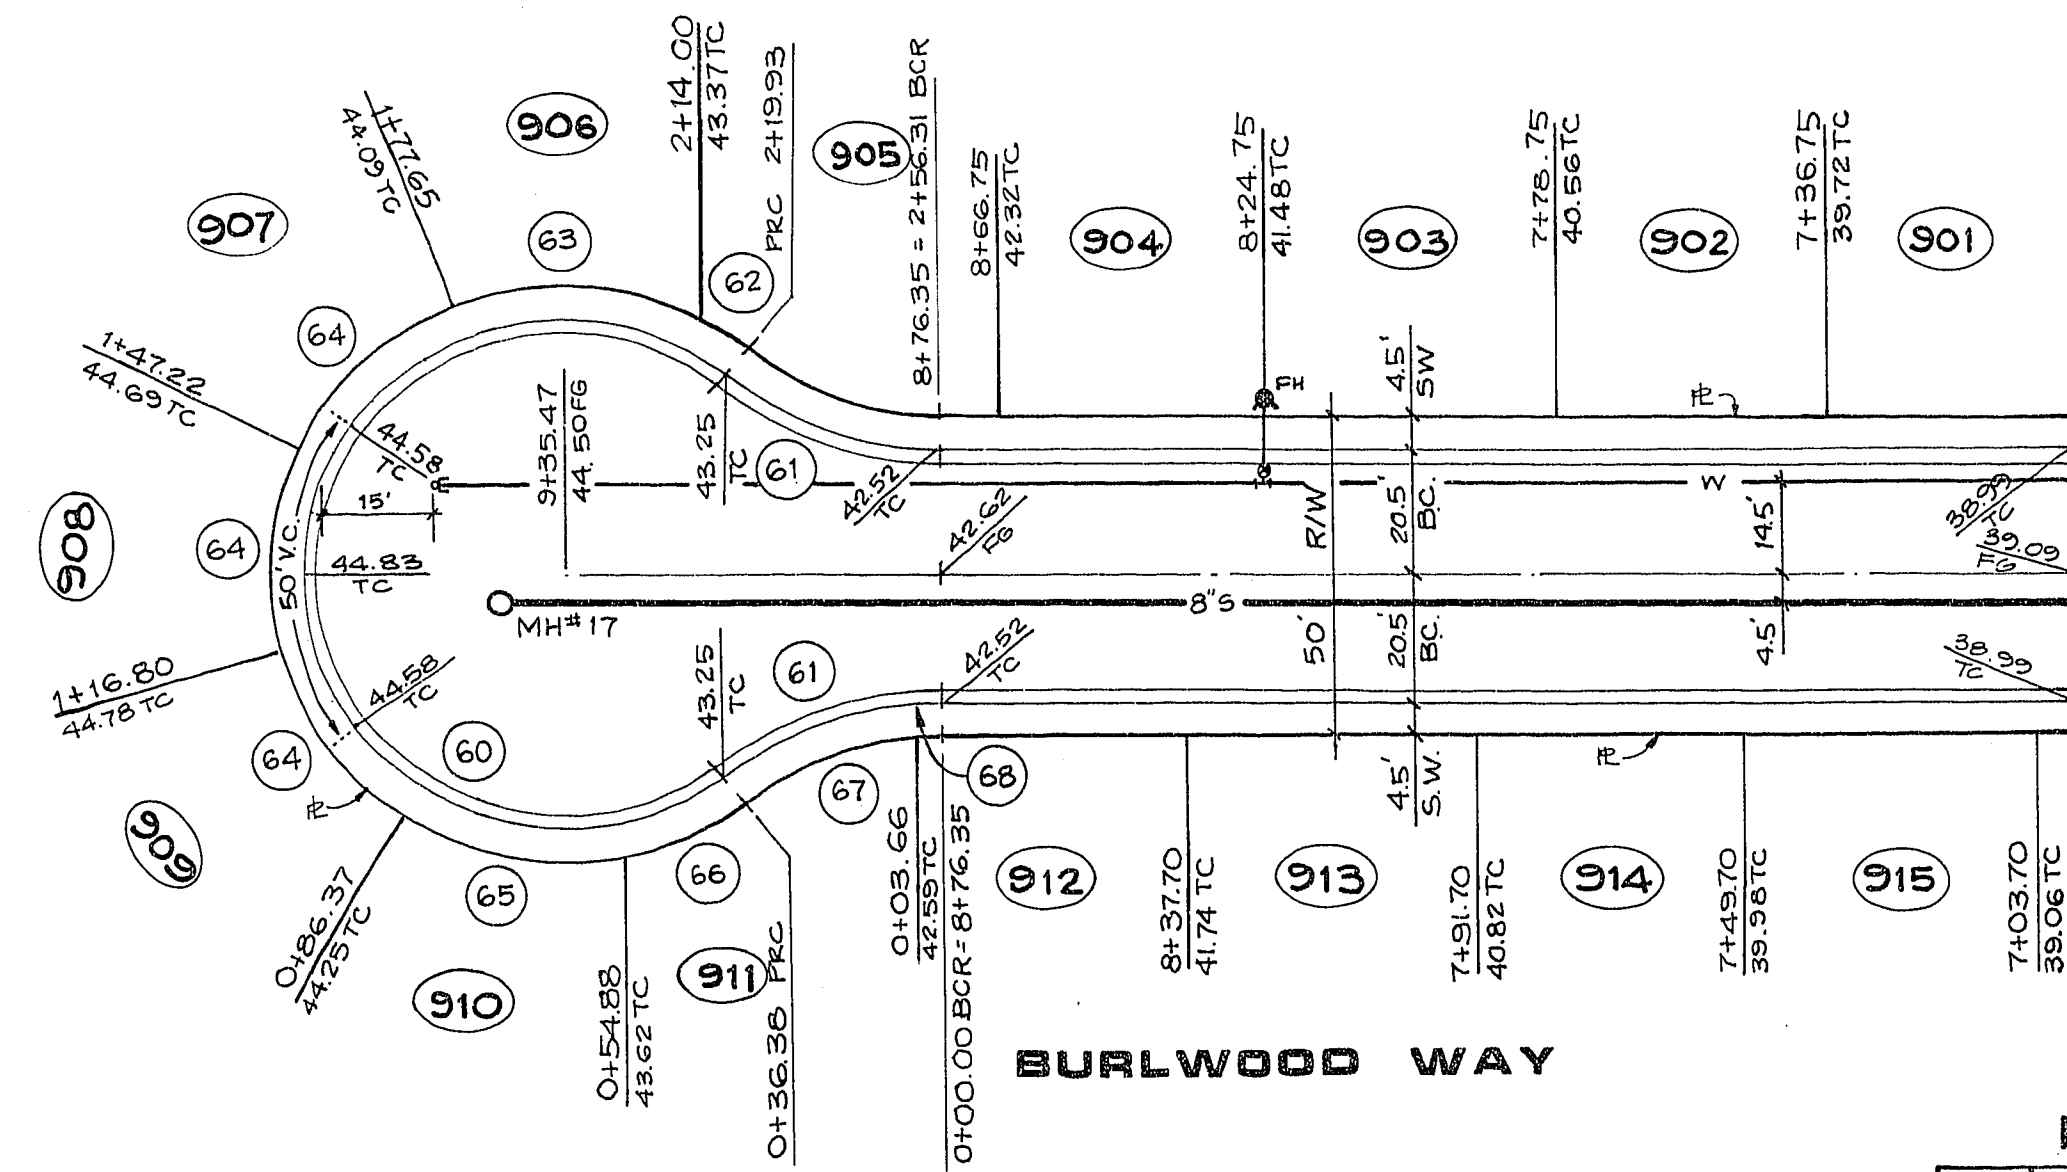



PROFILE
HORIZ. 1" = 30'
VERT. 1" = 3'

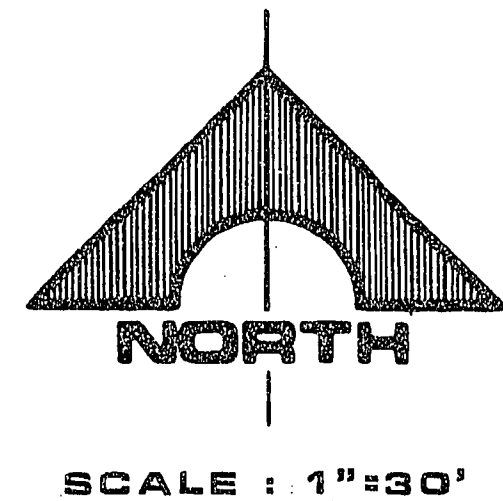

LEGEND
— PROPERTY LINE
— LOT NUMBER
— CURVE DATA REF. NO.

B/C CURVE DATA

NO.	Δ	R	L	T
60	256° 29' 44"	41.00'	183.54'	52.01'
61	38° 14' 52"	54.50'	36.35'	18.90'
62	08° 16' 57"	41.00'	3.35'	2.97'
63	50° 47' 54"	41.00'	36.35'	19.47'
64	42° 31' 12"	41.00'	31.49'	15.35'
65	44° 00' 17"	41.00'	31.49'	16.57'
66	34° 51' 00"	41.00'	18.50'	9.41'
67	34° 24' 14"	54.50'	22.73'	16.87'
68	03° 50' 38"	54.50'	3.66'	1.83'

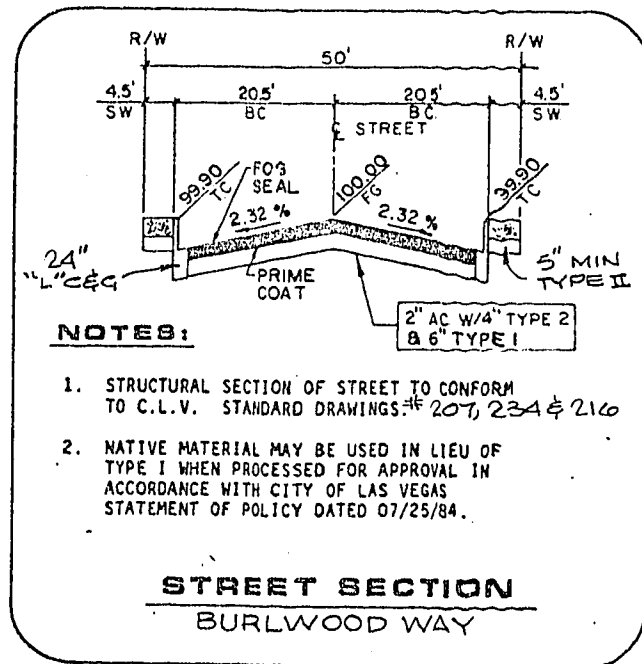

MATCHLINE SEE SHEET 9

MATCH LINE SEE SHEET 9


LEWIS HOMES OF NEVADA

LEWIS HOMES - RAINBOW VISTA NO.13A,13B,813C

BURLWOOD WAY

G.C. WALLACE, INC.
Engineering/Architecture

1555 SOUTH RAINBOW BLVD. LAS VEGAS, NEVADA 89102

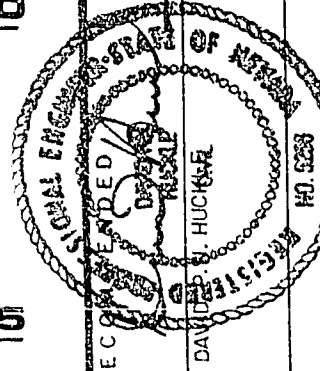

SHEET

8

OF 31 SHEETS

26.7.28

107Y-2032-13A,8C