


JOB NO. 427-740

814 DIETERICH POST 63328


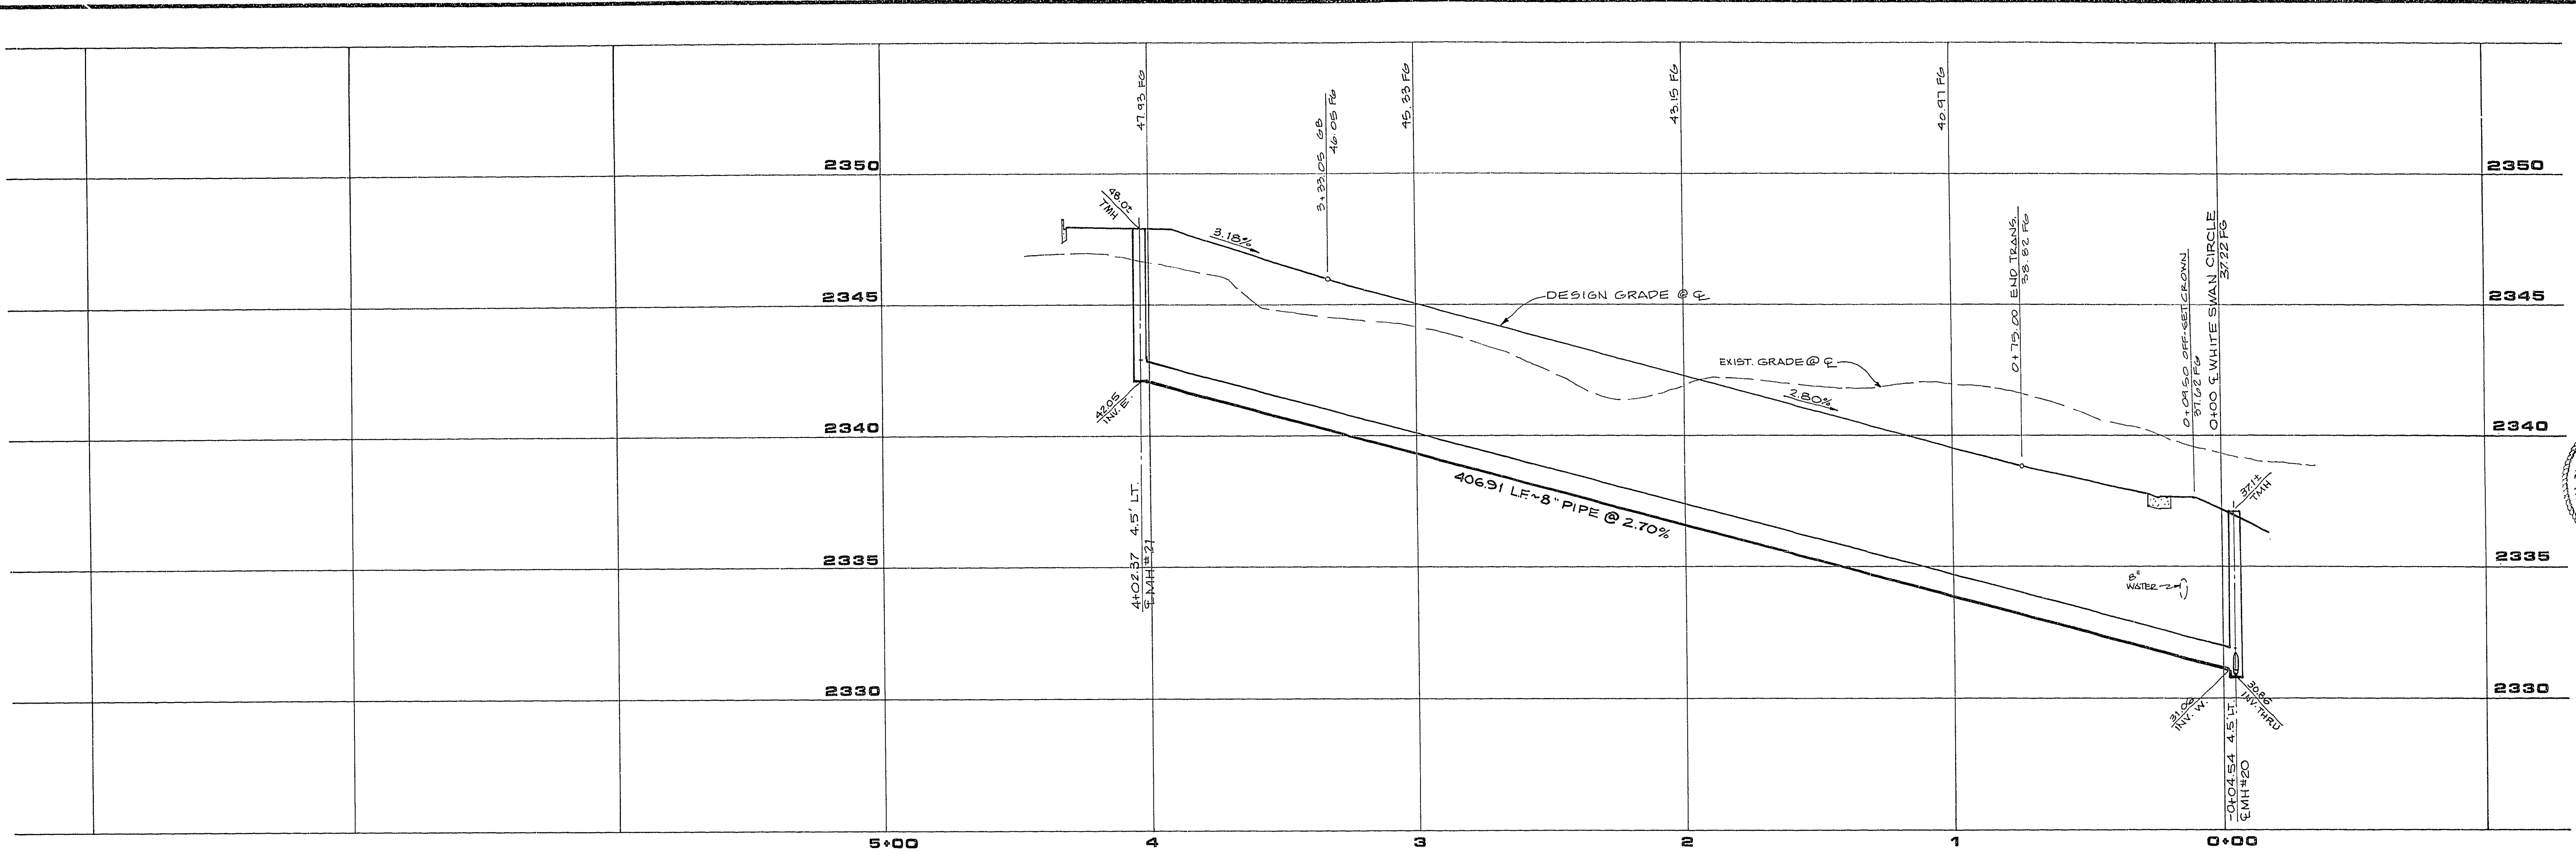


PROFILE

SCALE: HORIZ. 1" = 30'
VERT. 1" = 3'

BC CURVE DATA

NO.	Δ	R	L	T
114	256° 29' 44"	41.00'	183.54'	52.01'
115	38° 14' 52"	54.50'	36.38'	19.30'
116	21° 13' 37"	41.00'	15.19'	7.68'
117	44° 49' 08"	41.00'	32.07'	16.31'
118	41° 57' 58"	41.00'	30.03'	15.73'
119	45° 12' 28"	41.00'	32.35'	17.01'
120	19° 20' 27"	41.00'	13.84'	6.99'

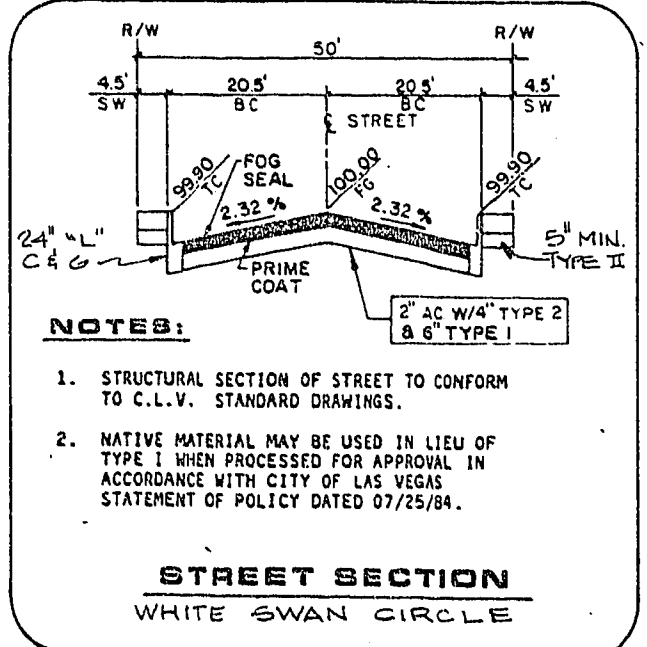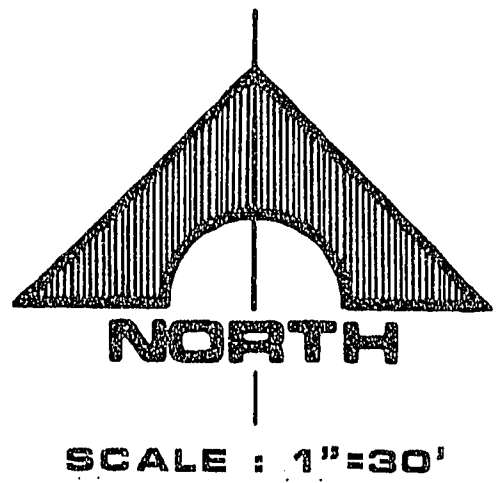


- NOTES:
- STRUCTURAL SECTION OF STREET TO CONFORM TO C.I.V. STANDARD DRAWINGS.
 - MATIVE MATERIAL MAY BE USED IN LIEU OF TYPE 1 UNLESS PROCESSED FOR APPROVAL IN ACCORDANCE WITH CITY OF LAS VEGAS STATEMENT OF POLICY DATED 07/23/04.

STREET SECTION
WHITE SWAN CIRCLE

LEGEND

- PL ————— PROPERTY LINE
⑨57 ————— LOT NUMBER
⑨14 ————— CURVE DATA REF. NO.

WHITE SWAN CIRCLE

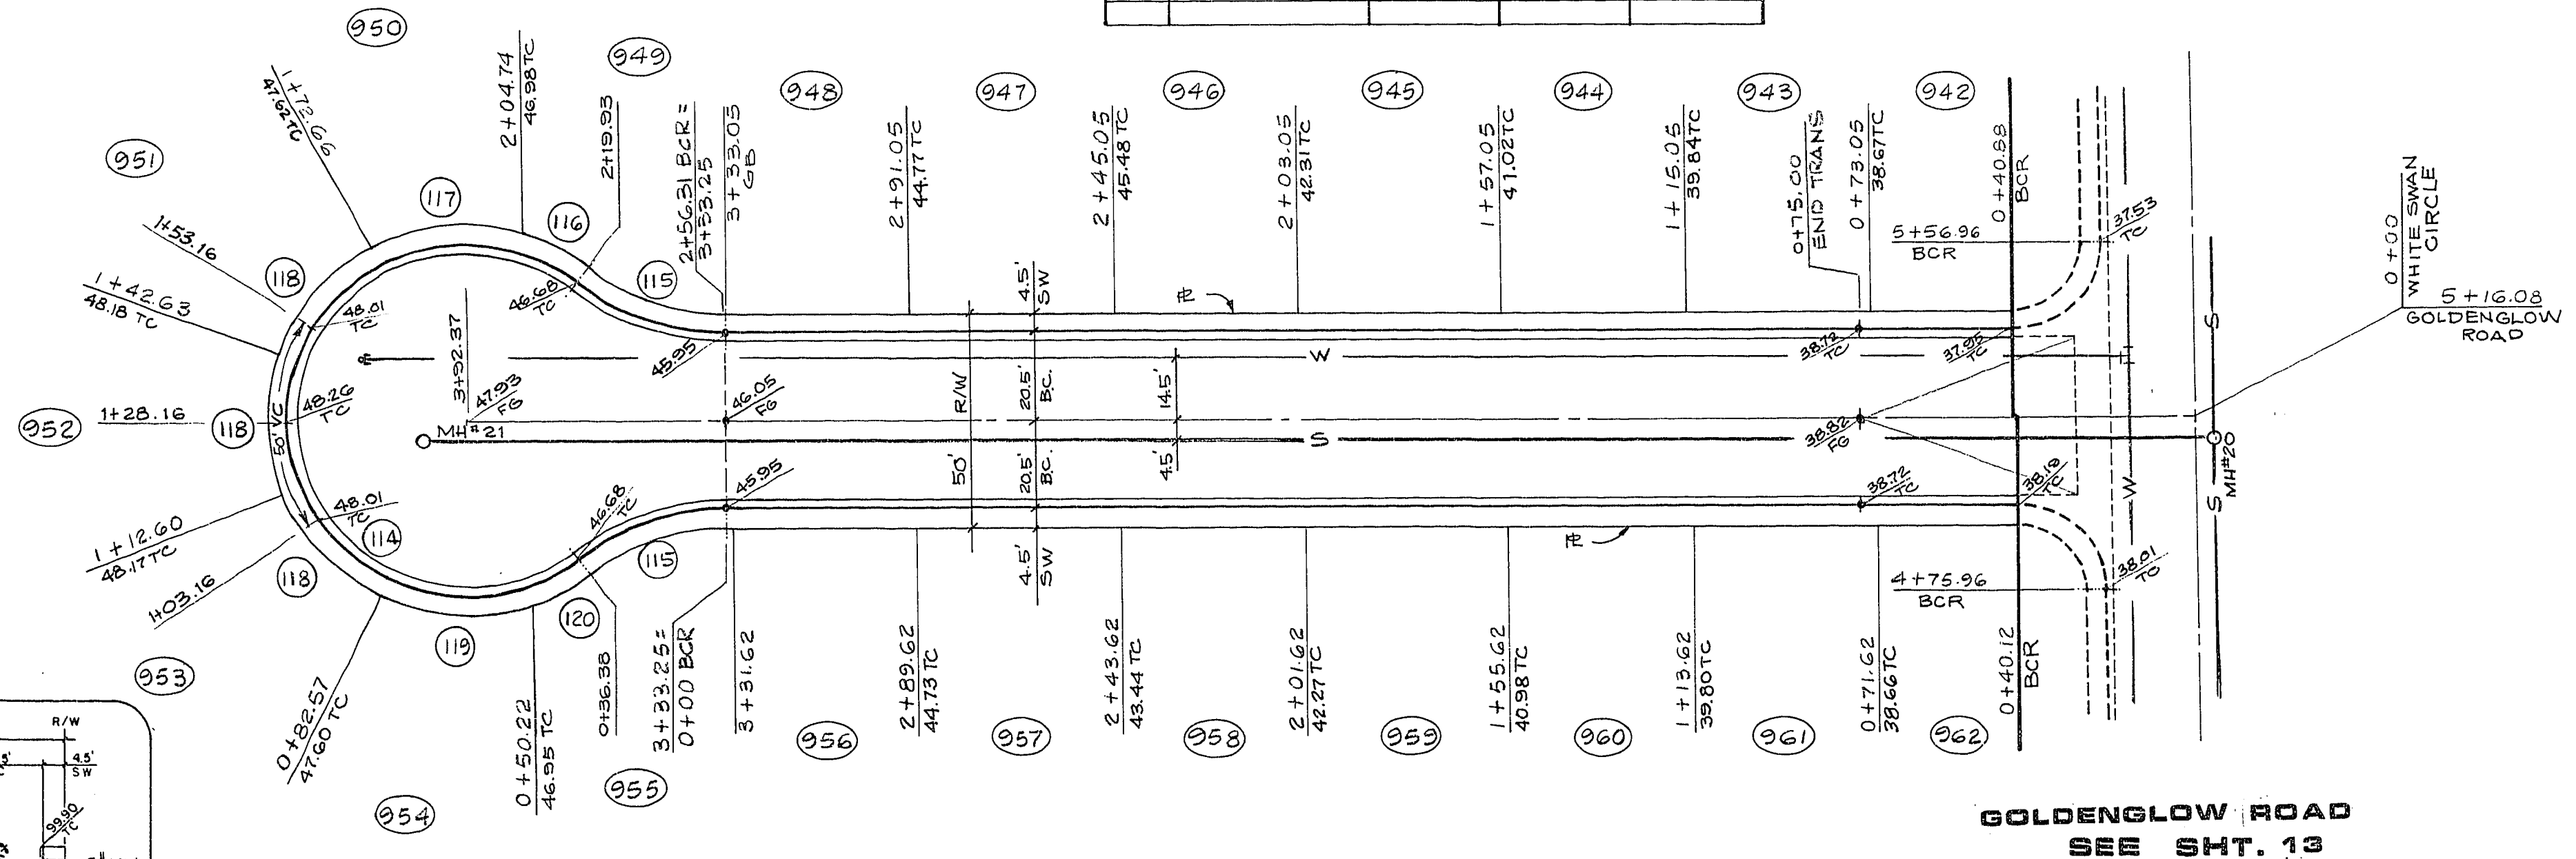

GOLDENGLOW ROAD
SEE SHT. 13

REVISIONS
REV. DATE DESCRIPTION
1 6-4-10 SPEC. DATE
2 6-4-10 SPEC. DATE
RECORDED
DAVID WALLACE
1555 SOUTH RAINBOW BLVD. LAS VEGAS, NEVADA 89102

G.C. WALLACE, INC.
Engineering/Architecture

LEWIS HOMES OF NEVADA
LEWIS HOMES—RAINBOW VISTA NO. 13A, 13B & 13C
WHITE SWAN CIRCLE

SHEET
16
OF 31 SHEETS

26-7-20 1074-2032-13A, B, C