
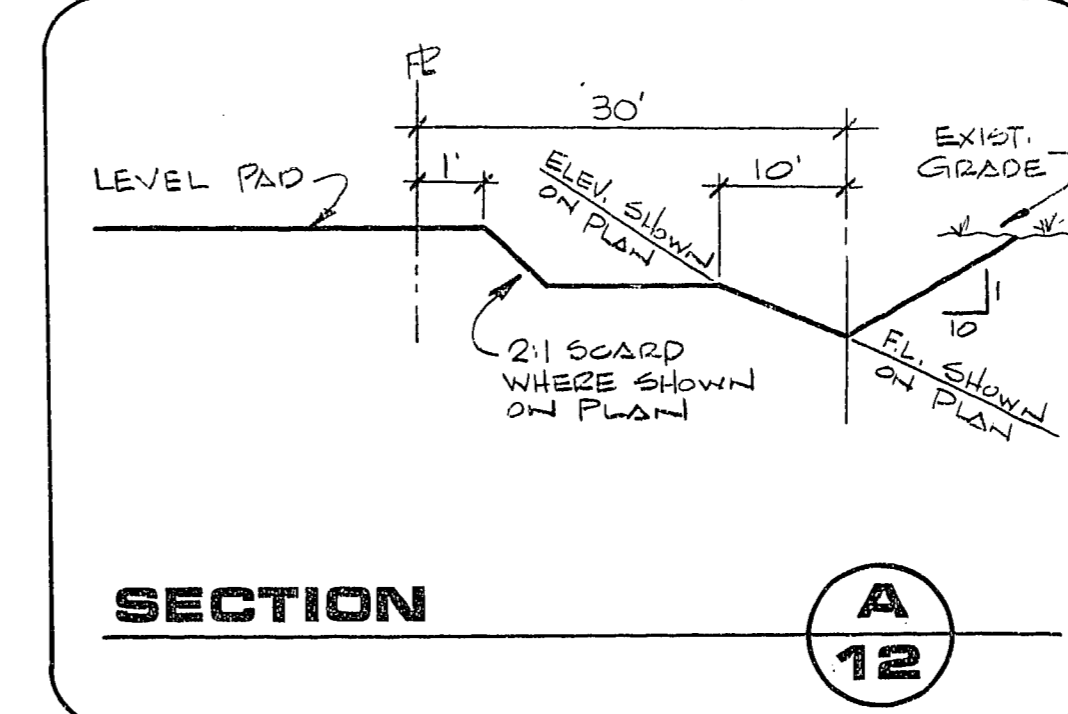
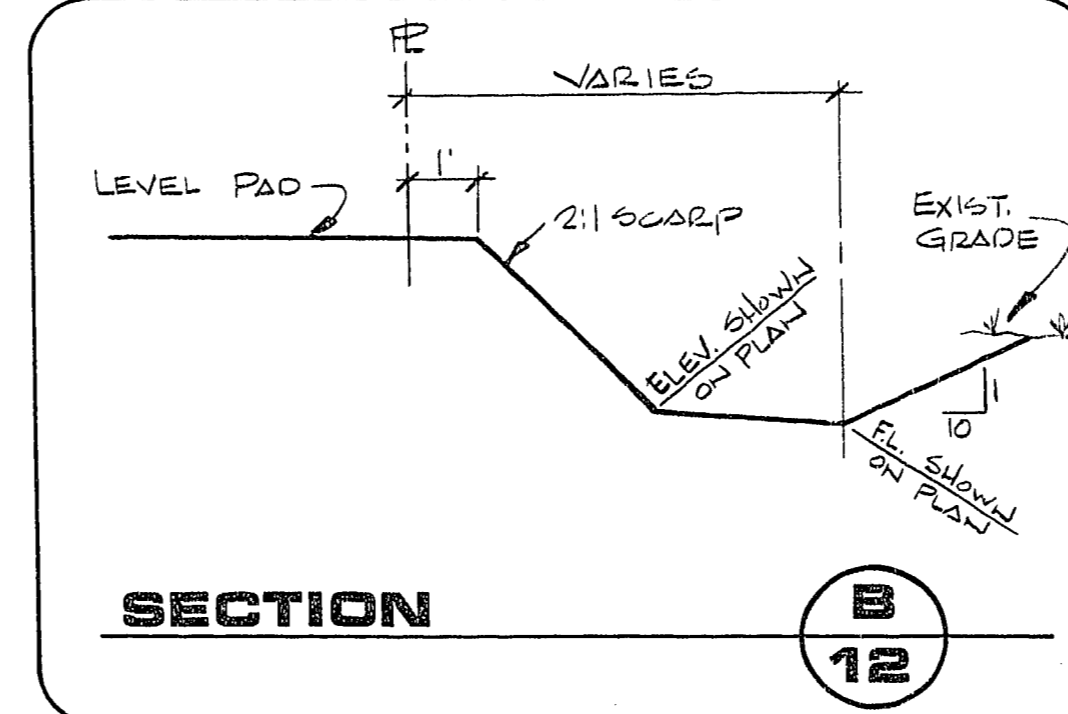
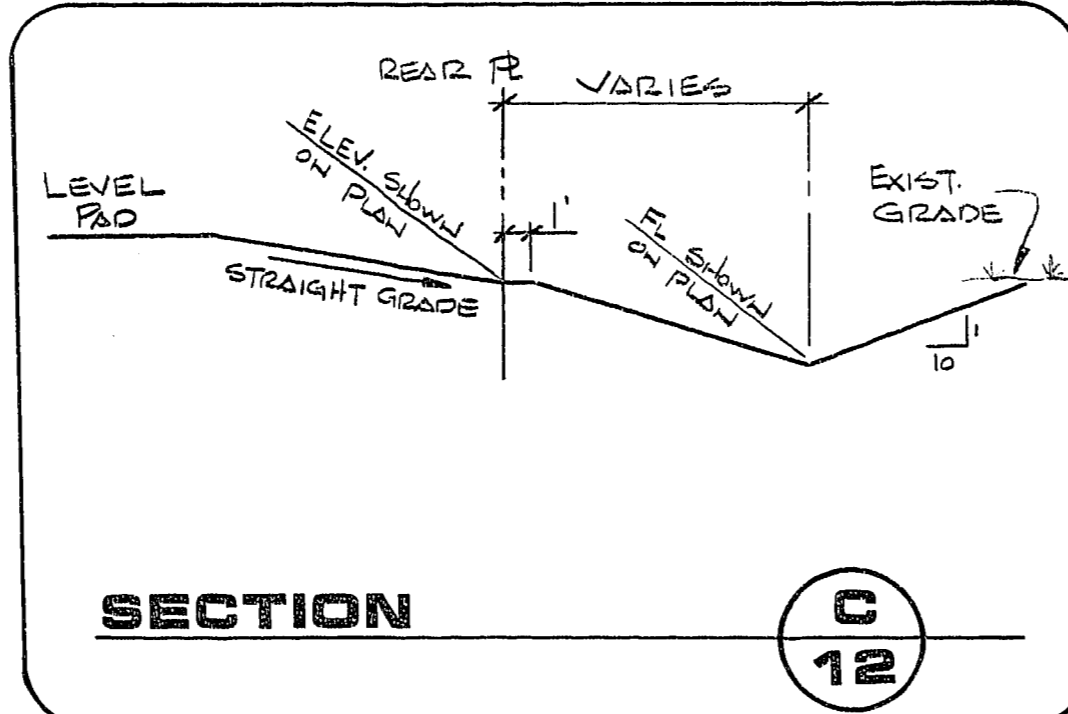
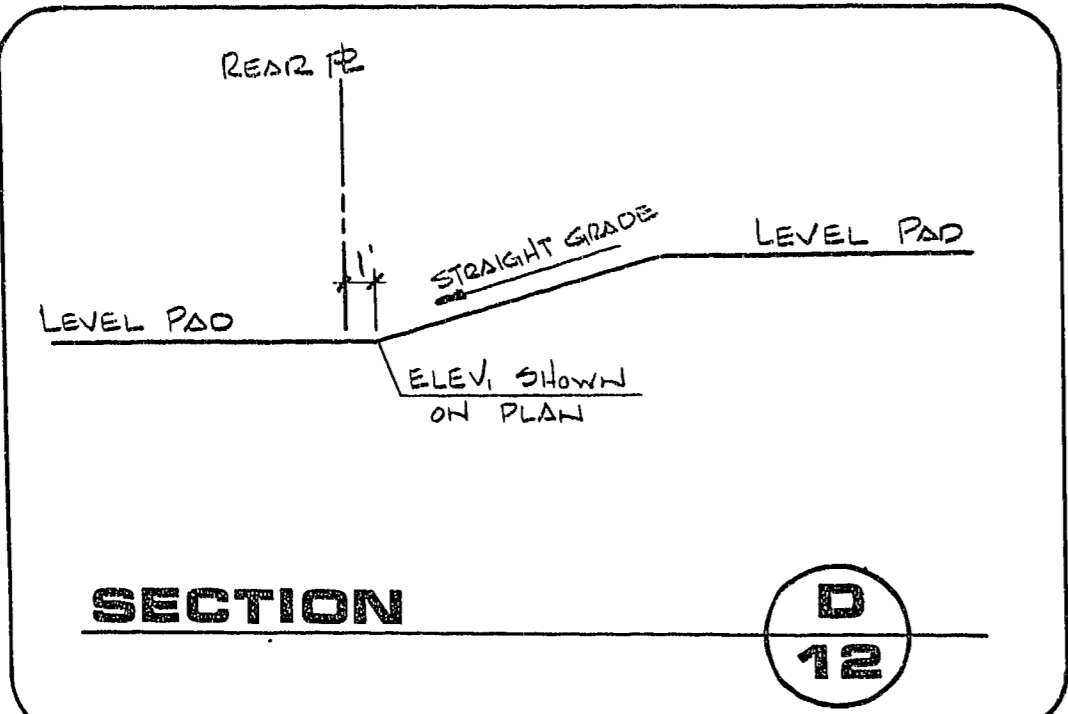


JOB NO. 427.620

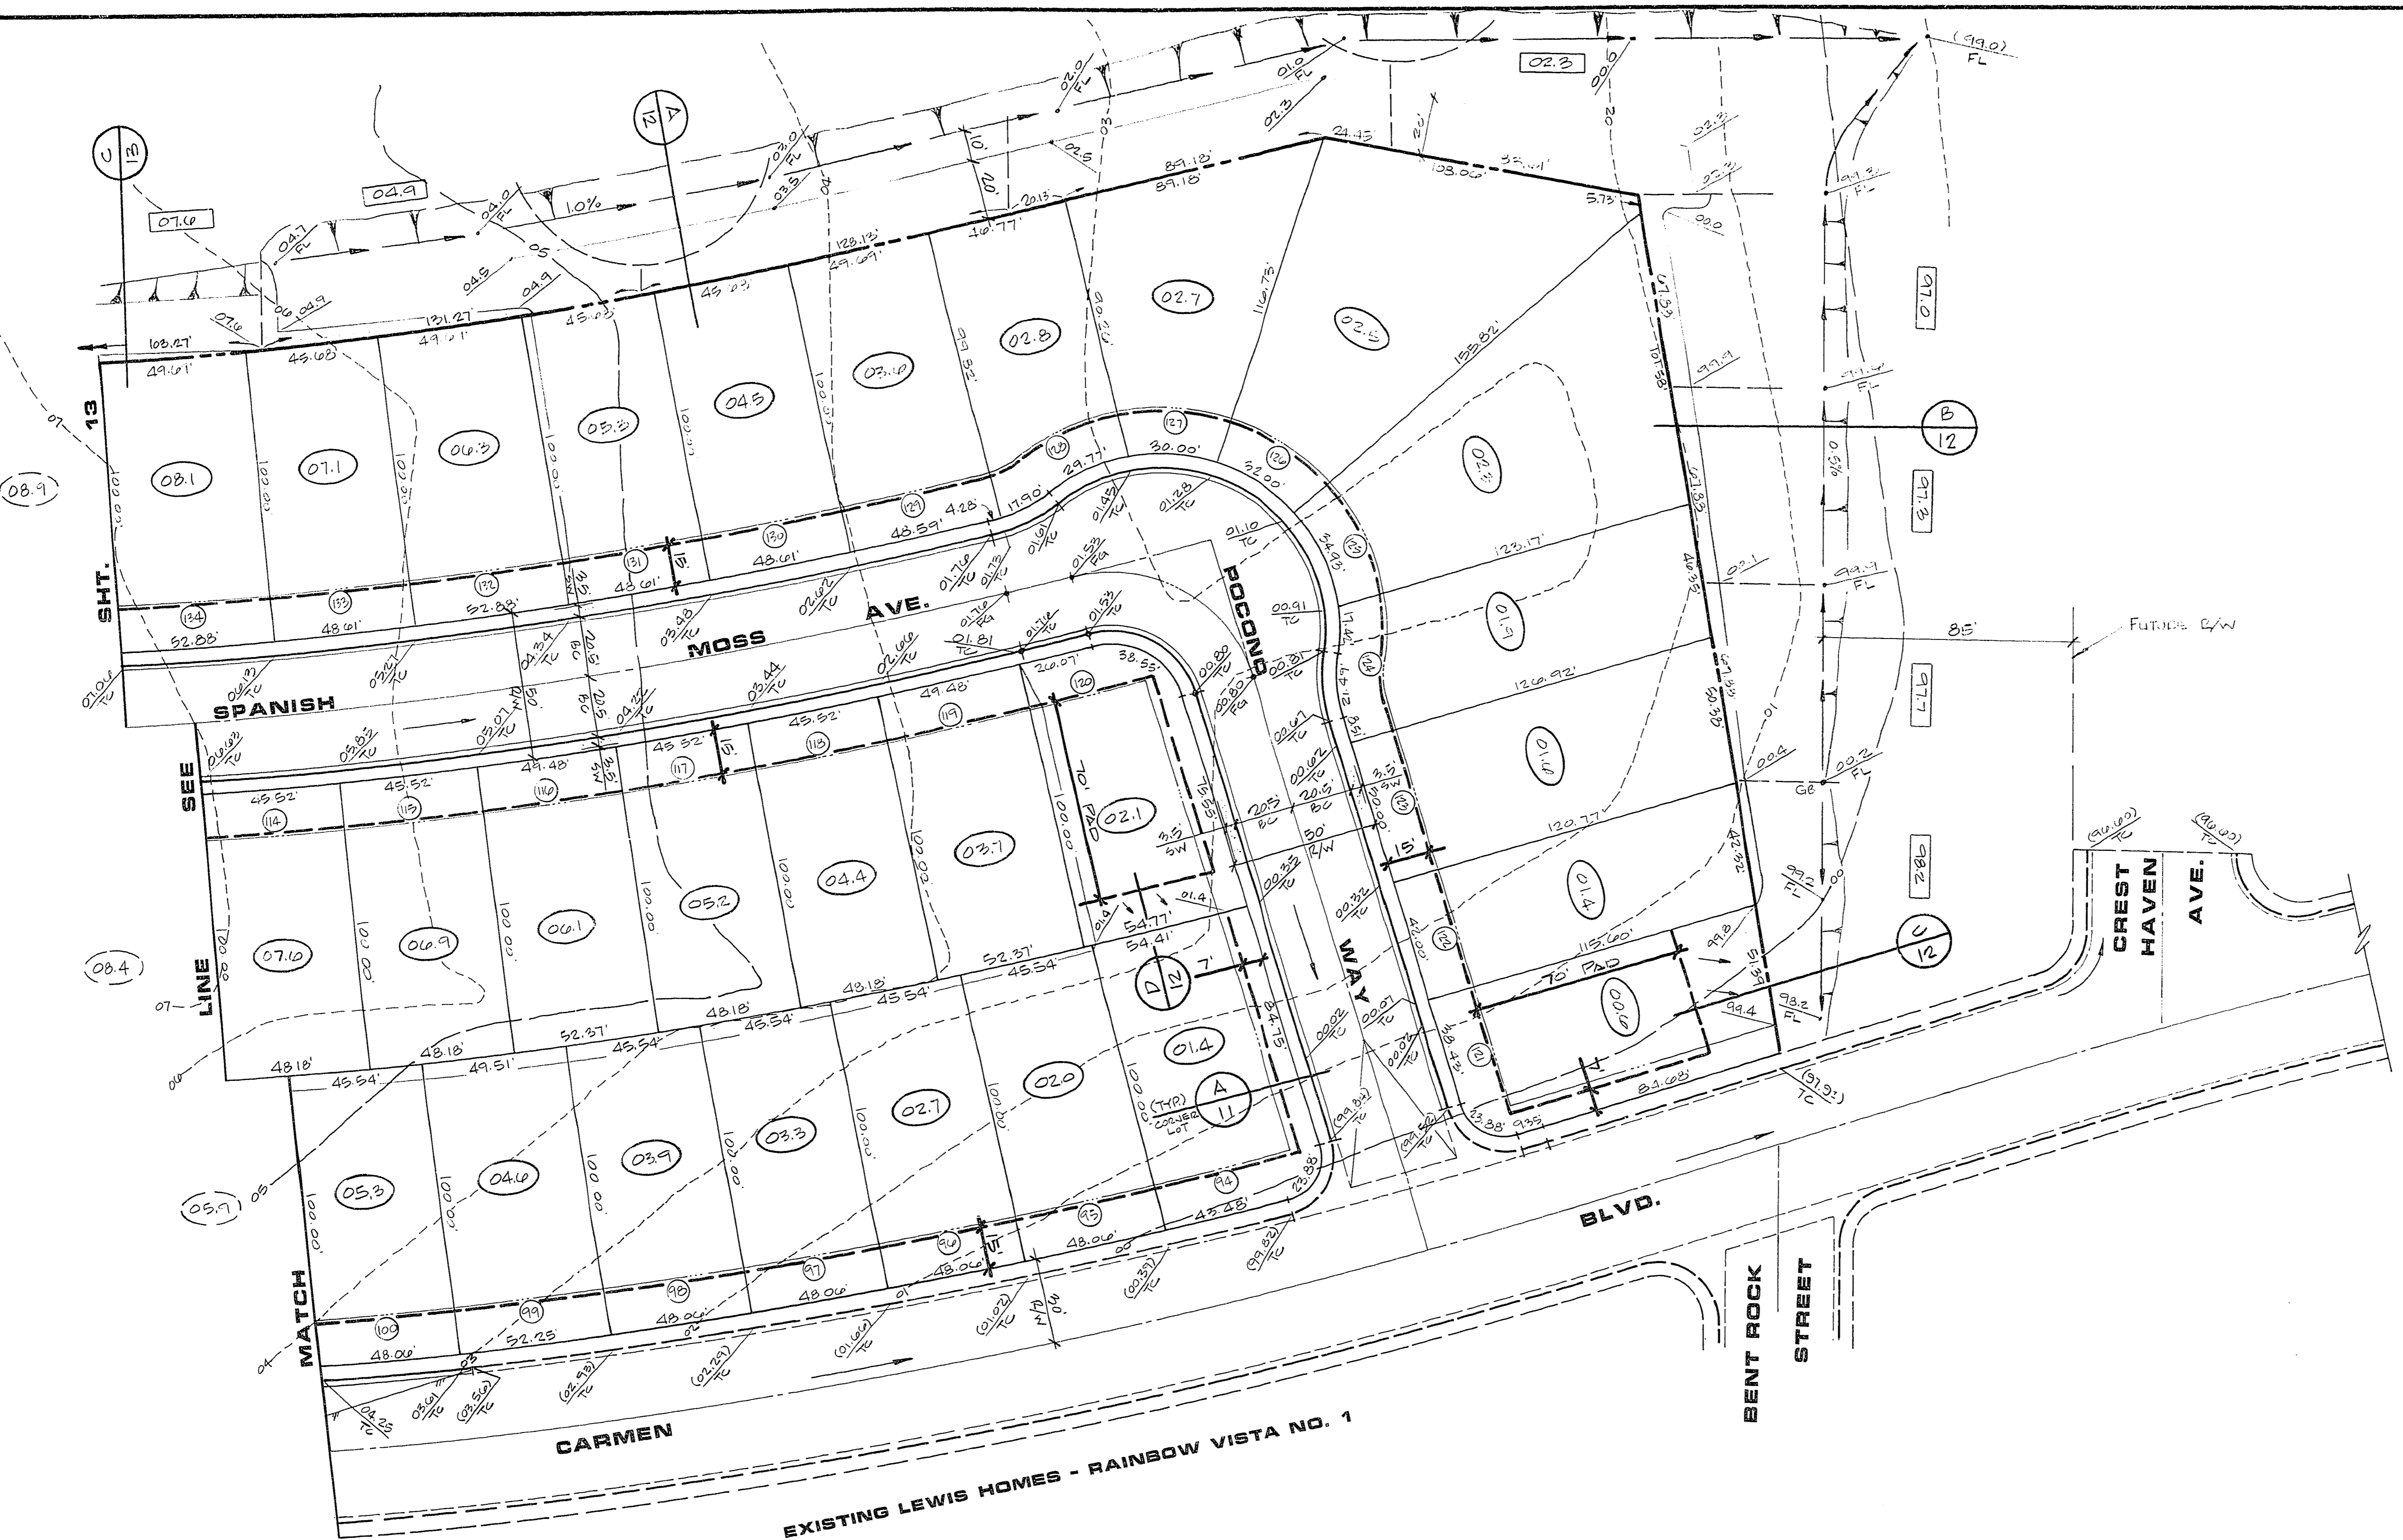

APPROVAL
Steve Jacob
 CLV CHIEF LAND DEVELOPMENT AND FLOOD CONTROL
 DATE 10/1/84

SHEET
12
 OF 13 SHEETS

RECOMMENDED	DATE	DESCRIPTION
DAVID HUCKLE	8-31-84	
	8256	R.E. NO.
		DATE
G.C. WALLACE Consulting Engineers, Inc. 1100 East Sahara Ave. - Las Vegas, Nevada 89104 - 732-3330		
LEWIS HOMES OF NEVADA LEWIS HOMES - RAINBOW VISTA NO. 2 GRADING PLAN I		

25. Mr 460 1074-2032-2