



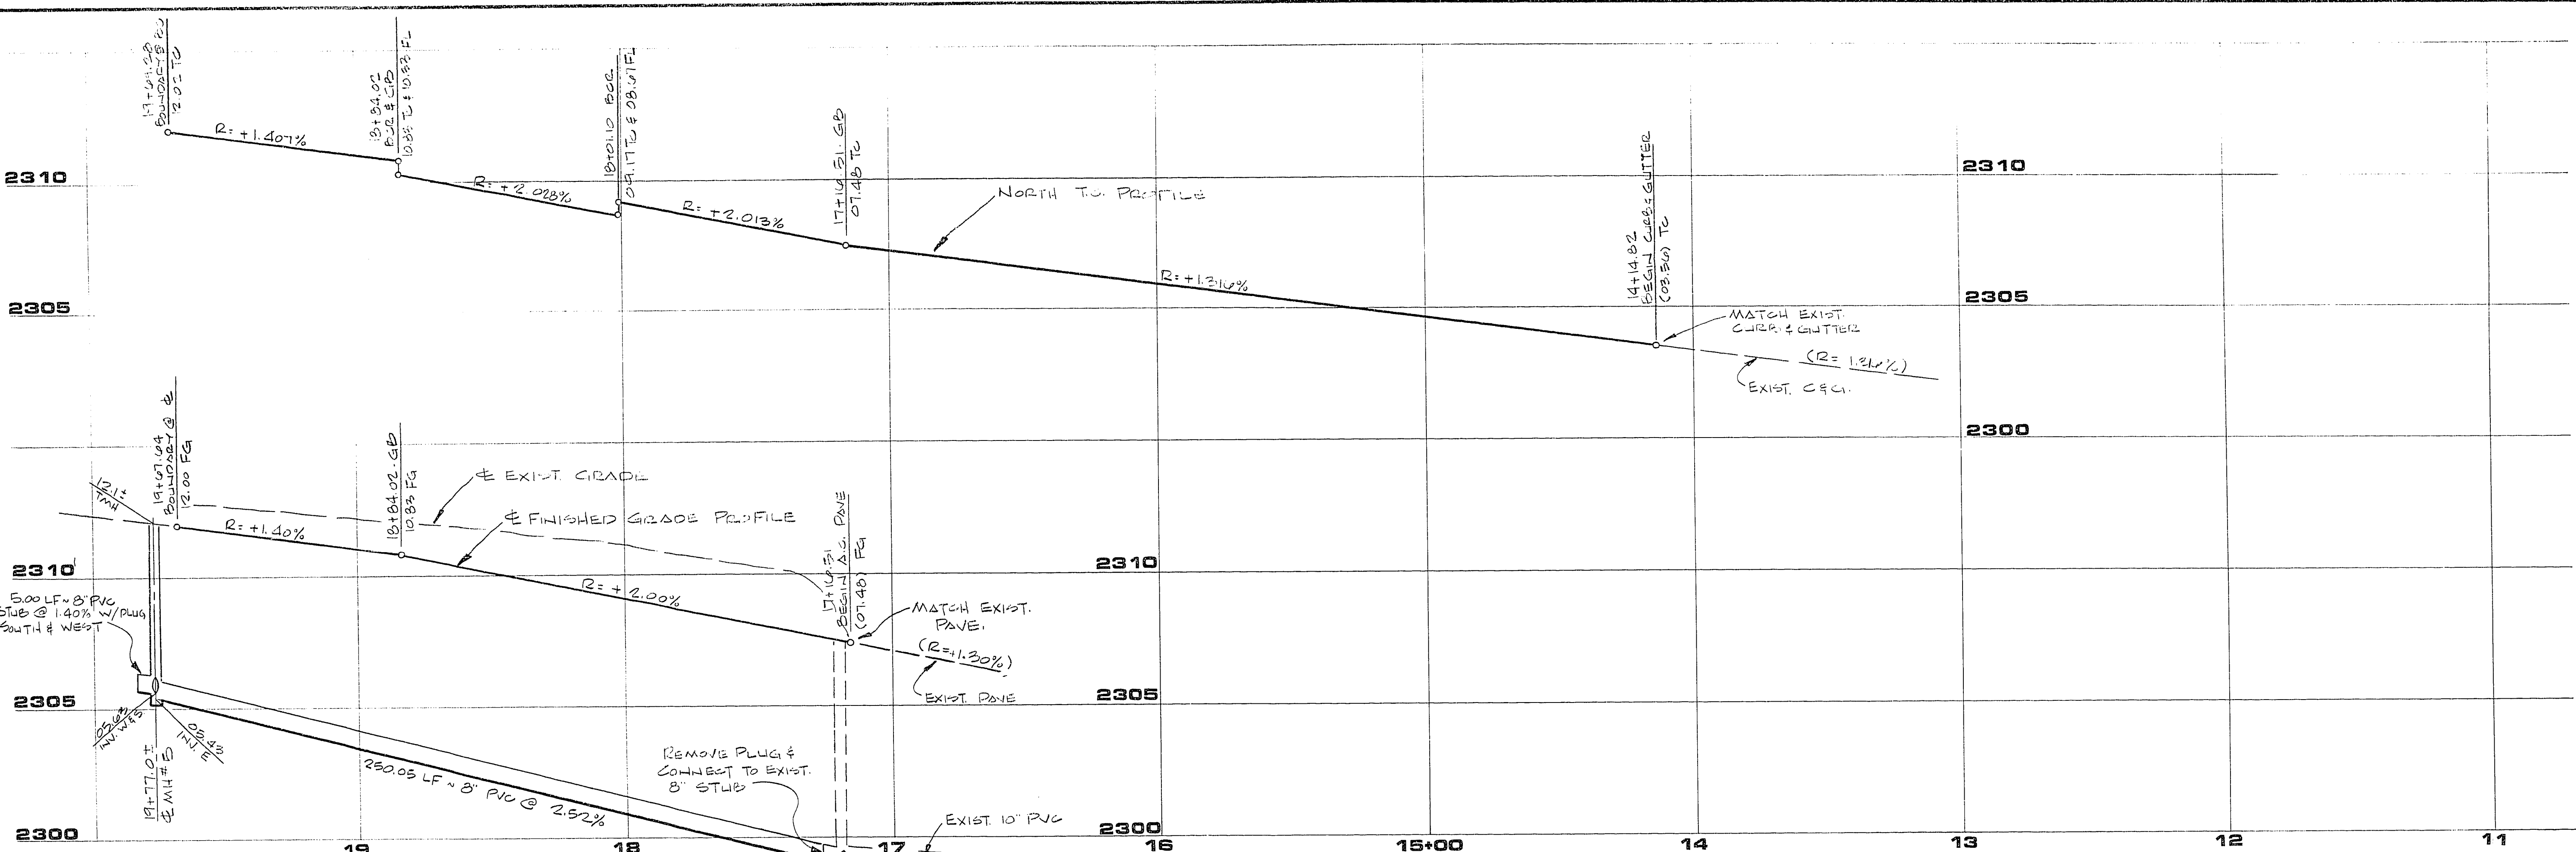


PROFILE
SCALE: HORIZ. 1" = 30'
VERT. 1" = 3'

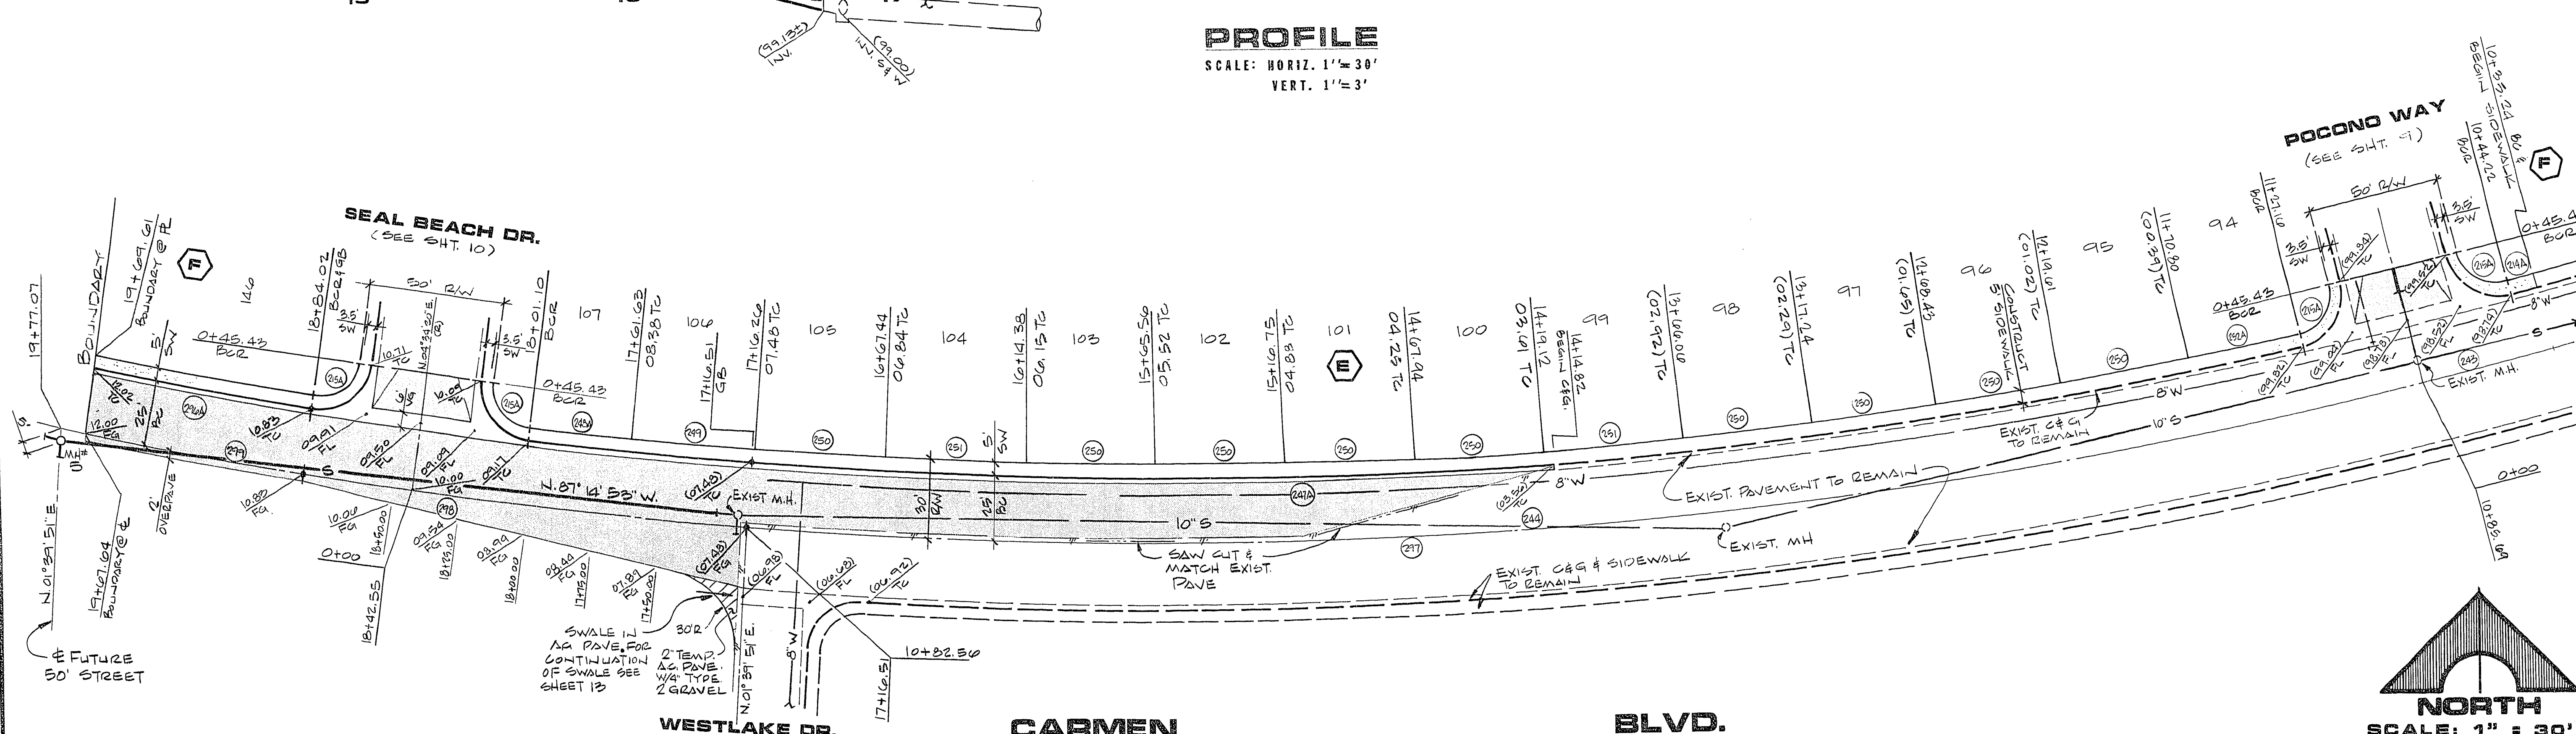

BCR CURVE DATA

No.	Δ	R	L	T
215A	91° 13' 29"	20.00'	31.84'	20.43'
244	22° 21' 11"	1940.00'	756.86'	383.30'
247A	19° 54' 14"	1915.00'	665.23'	336.01'
248A	01° 09' 36"	1915.00'	38.96'	19.48'
249	01° 20' 24"	1915.00'	44.79'	22.39'
250	01° 26' 30"	1915.00'	48.18'	24.09'
251	01° 34' 02"	1915.00'	52.38'	26.19'

No.	Δ	R	L	T
232A	01° 17' 20"	1915.00'	43.08'	21.54'
246A	02° 21' 40"	1915.00'	84.49'	42.23'
247	20° 07' 14"	1940.00'	681.27'	344.18'
248	07° 23' 01"	1940.00'	231.13'	123.74'
249	03° 41' 40"	1940.00'	123.09'	62.57'
244A	00° 13' 53"	1915.00'	8.87'	4.43'
243	01° 29' 24"	1940.00'	50.45'	25.23'

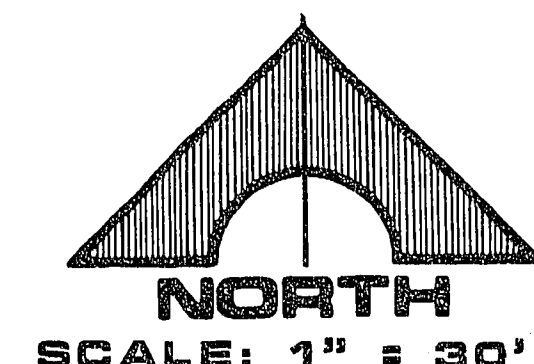

APPROVAL

Steve Johnson
CIV. CHIEF LAND DEVELOPMENT
AND FLOOD CONTROL

10/1/84
DATE

SHEET

8

OF 13 SHEETS

LEWIS HOMES OF NEVADA
LEWIS HOMES - RAINBOW VISTA NO. 2

CARMEN BLVD.

G.C. WALLACE
Consulting Engineers, Inc.
1100 East Sahara Ave. • Las Vegas, Nevada 89104 • 752-3390

REV	DATE	DESCRIPTION
5256	8-31-84	R.E. NO. DATE
DAVID HUCKLE		

107 Y-2032-2