



108 NO. 427.630

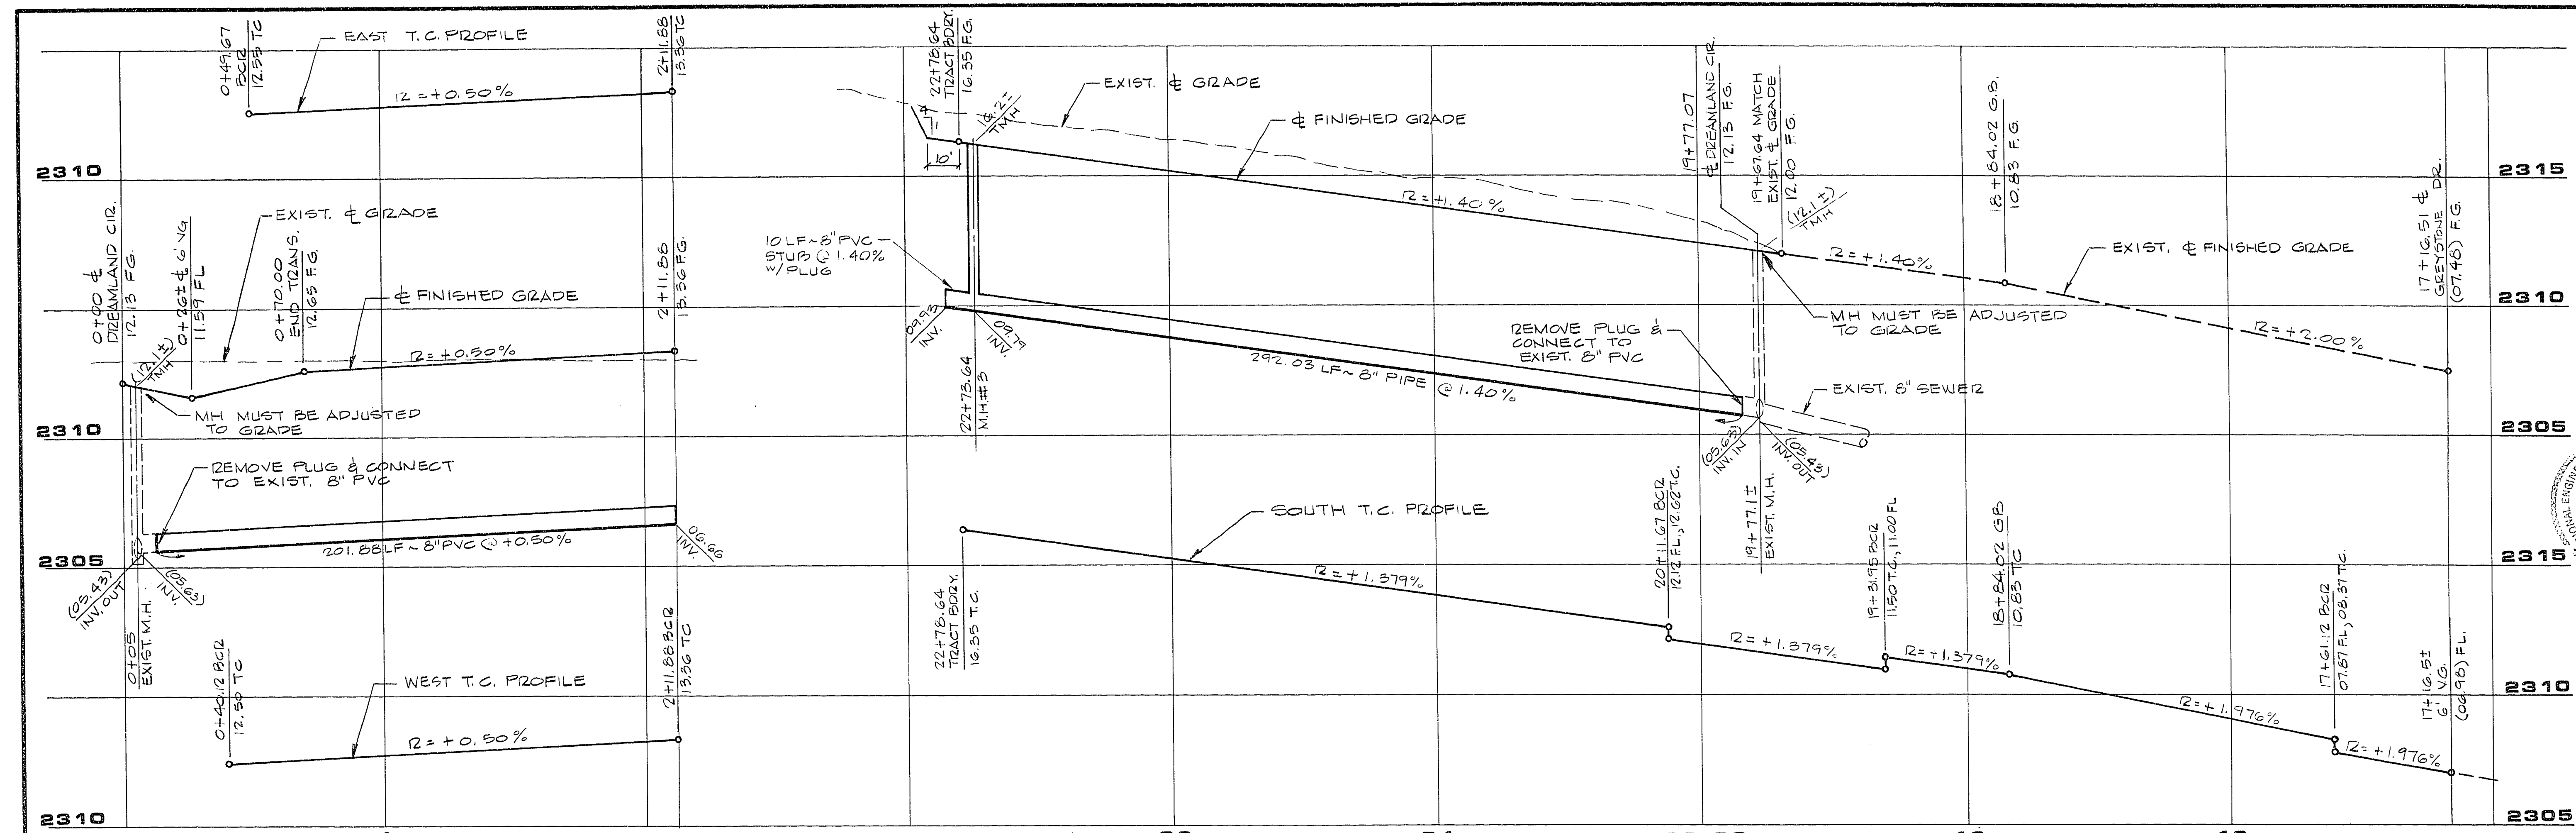


DREAMLAND CIRCLE PROFILES


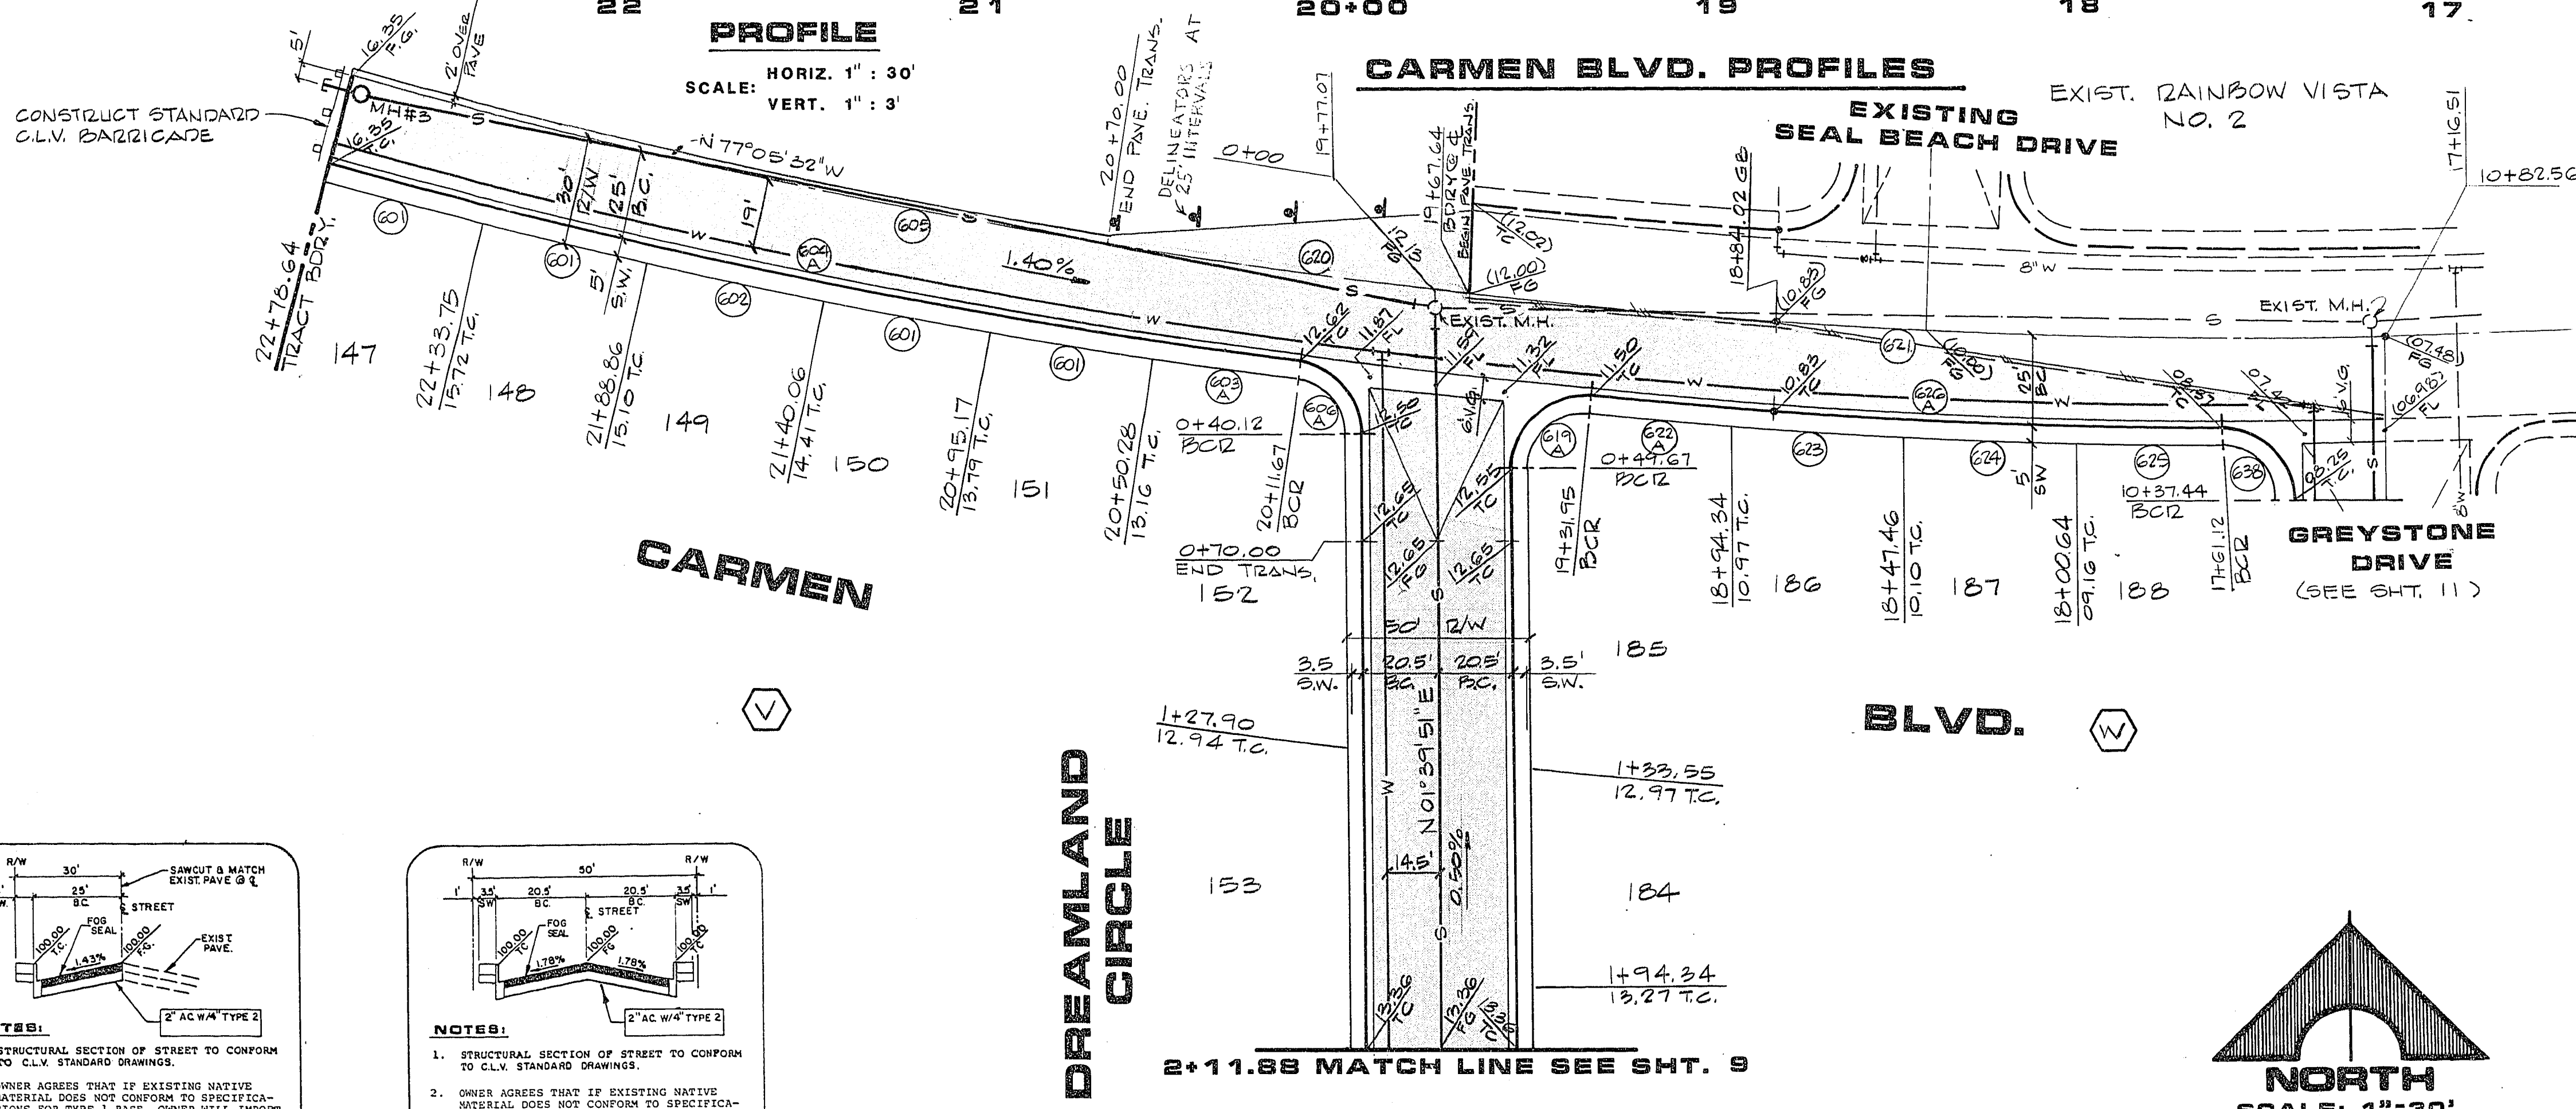


CARMEN

BLVD.

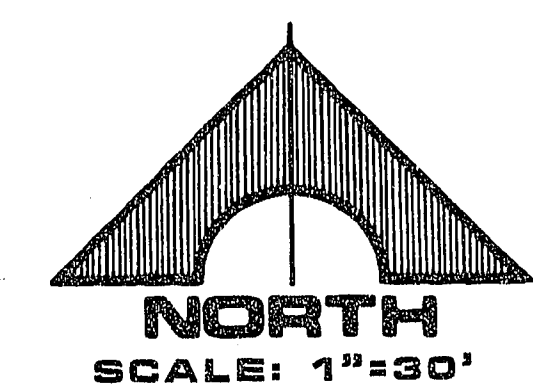

BCR CURVE DATA				
NO.	Δ	R	L	T
601	0° 19' 33"	1965.00'	45.47'	22.74'
602	0° 26' 28"	1965.00'	49.42'	24.71'
603A	0° 08' 25"	1965.00'	39.11'	19.55'
604A	0° 53' 03"	1965.00'	270.41'	135.42'
605	0° 54' 24"	1940.00'	301.51'	151.09'
606A	8° 05' 50"	20.00'	25.66'	17.42'
619A	95° 32' 54"	20.00'	33.35'	22.04'
620	16° 36' 07"	1940.00'	562.13'	283.05'
621	0° 41' 43"	1940.00'	260.56'	130.41'
622A	0° 06' 39"	1965.00'	35.10'	19.05'
623	0° 23' 04"	1965.00'	47.48'	23.74'
624	0° 22' 58"	1965.00'	47.42'	23.71'
625	0° 10' 02"	1965.00'	40.03'	20.02'
626A	05° 02' 43"	1965.00'	173.03'	86.57'
630	89° 29' 49"	20.00'	31.24'	19.83'

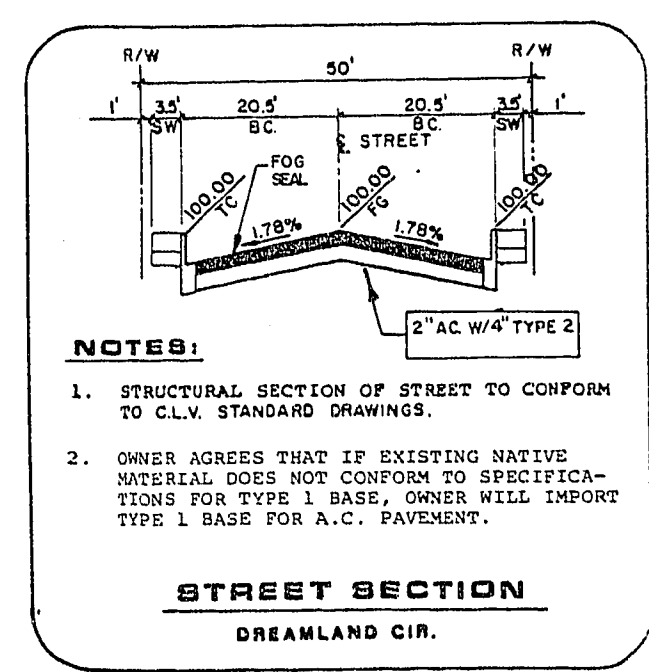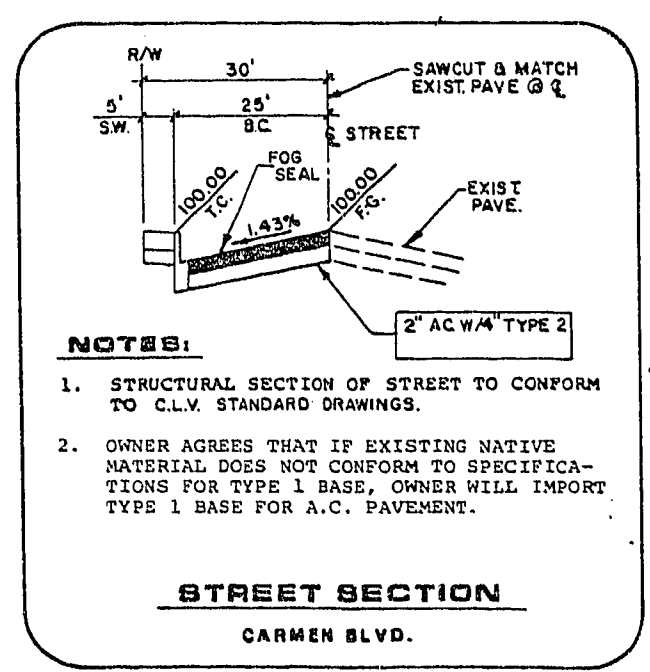

APPROVAL
G. C. Wallace
CLV CHIEF LAND DEVELOPMENT
AND FLOOD CONTROL

8-19-85
DATE

SHEET
8
OF 13 SHEETS

DESCRIPTION

DATE

REV

3794 1/24/87
R.E. NO. 7 DATE

RECOMMENDED BY
LEONARD SECURA
REGISTERED PROFESSIONAL ENGINEER - STATE OF NEVADA

G. C. WALLACE
Consulting Engineers, Inc.
1555 South Rainbow Blvd. • Las Vegas, Nevada 89102 • 383-1200

LEWIS HOMES OF NEVADA
LEWIS HOMES RAINBOW VISTA NO. 3
CARMEN BLVD. & DREAMLAND CIRCLE