



JOB NO. 427.660

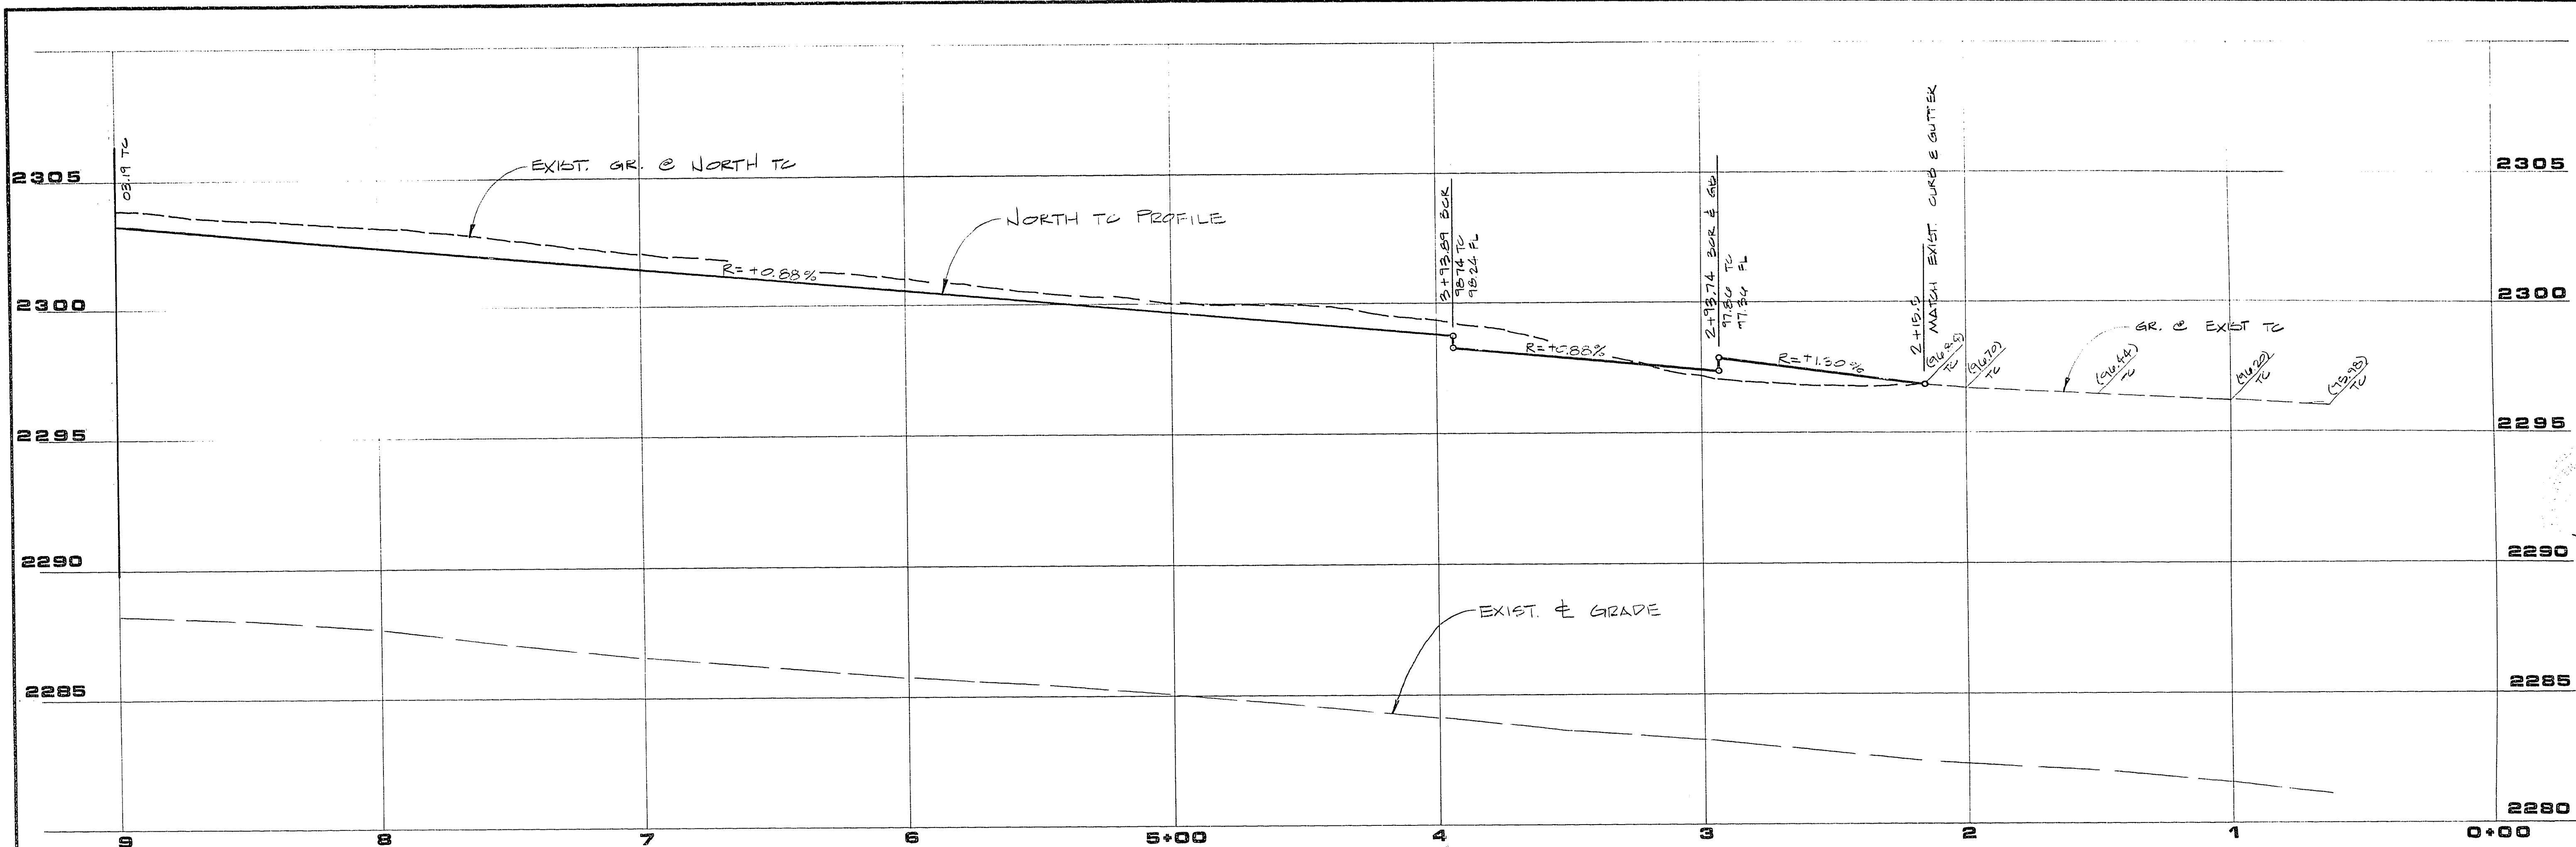

PROFILE
SCALE: HORIZ. 1" = 30'
VERT. 1" = 3'

MATCH LINE SEE SHEET 9+00.00

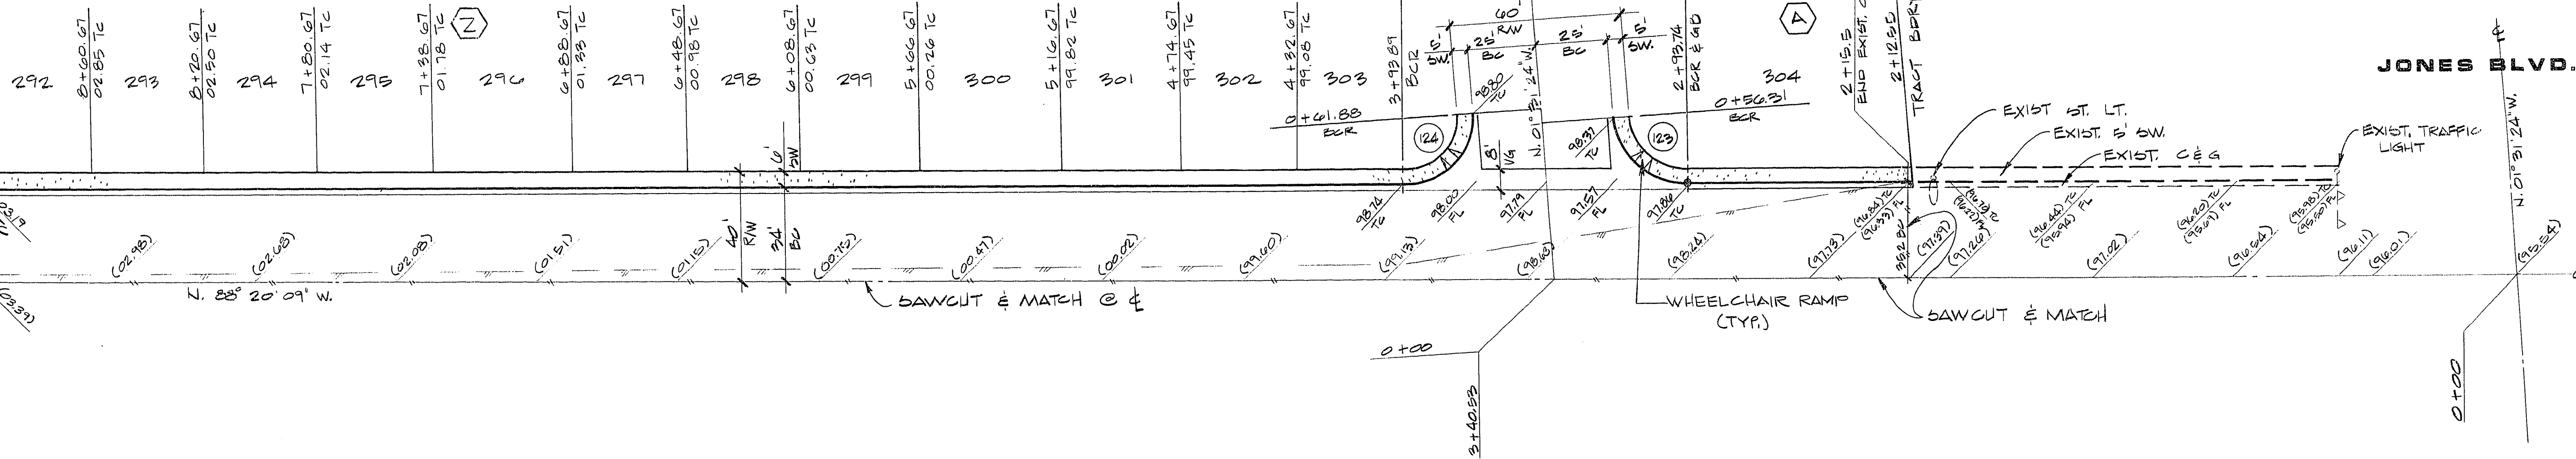

WASHINGTON AVENUE

STREET SECTION

NOTES:

1. STRUCTURAL SECTION OF STREET TO CONFORM TO C.L.V. STANDARD DRAWINGS.
2. NATIVE MATERIAL MAY BE USED IN LIEU OF TYPE 1 WHEN PROCESSED FOR APPROVAL IN ACCORDANCE WITH CITY OF LAS VEGAS STATEMENT OF POLICY DATED 07/25/86.

BCR CURVE DATA				
NO.	Δ	BCR	L	T
123	86° 48' 42"	25.00'	37.83'	23.00'
124	73° 11' 15"	25.00'	40.66'	24.43'

APPROVAL

[Signature] 10-24-86
CLV CHIEF LAND DEVELOPMENT
DATE

SHEET
8
OF 14 SHEETS

DESCRIPTION

REV. DATE

3784 10/1/86
R.E. NO. DATE

RECOMMENDED
[Signature]
LEONARDO V. DELUNA

1555 SOUTH RAINBOW BLVD. LAS VEGAS, NEVADA 89102

G.C. WALLACE, INC.
Engineering/Architecture

LEWIS HOMES OF NEVADA
LEWIS HOMES - RAINBOW VISTA NO. 6
WASHINGTON AVENUE

75. 7. 199 1074-2032-6