



JOB NO. 427.660

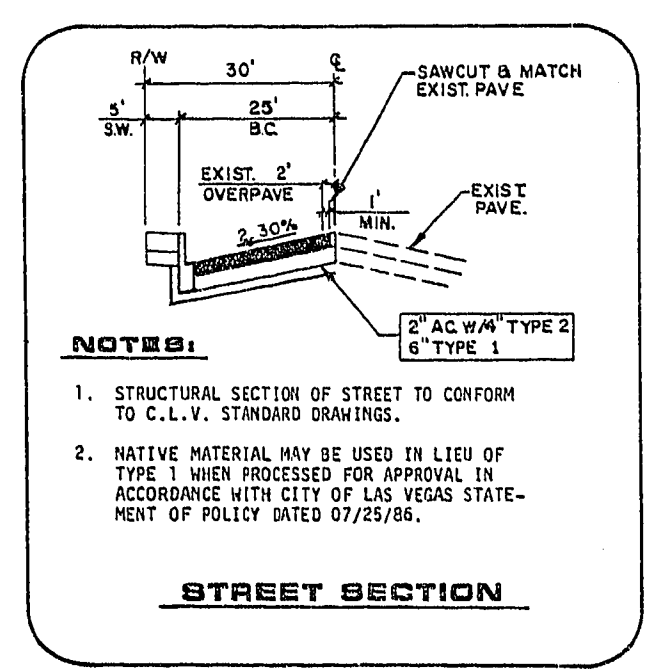



3/78 DIETRICH-POST 65320

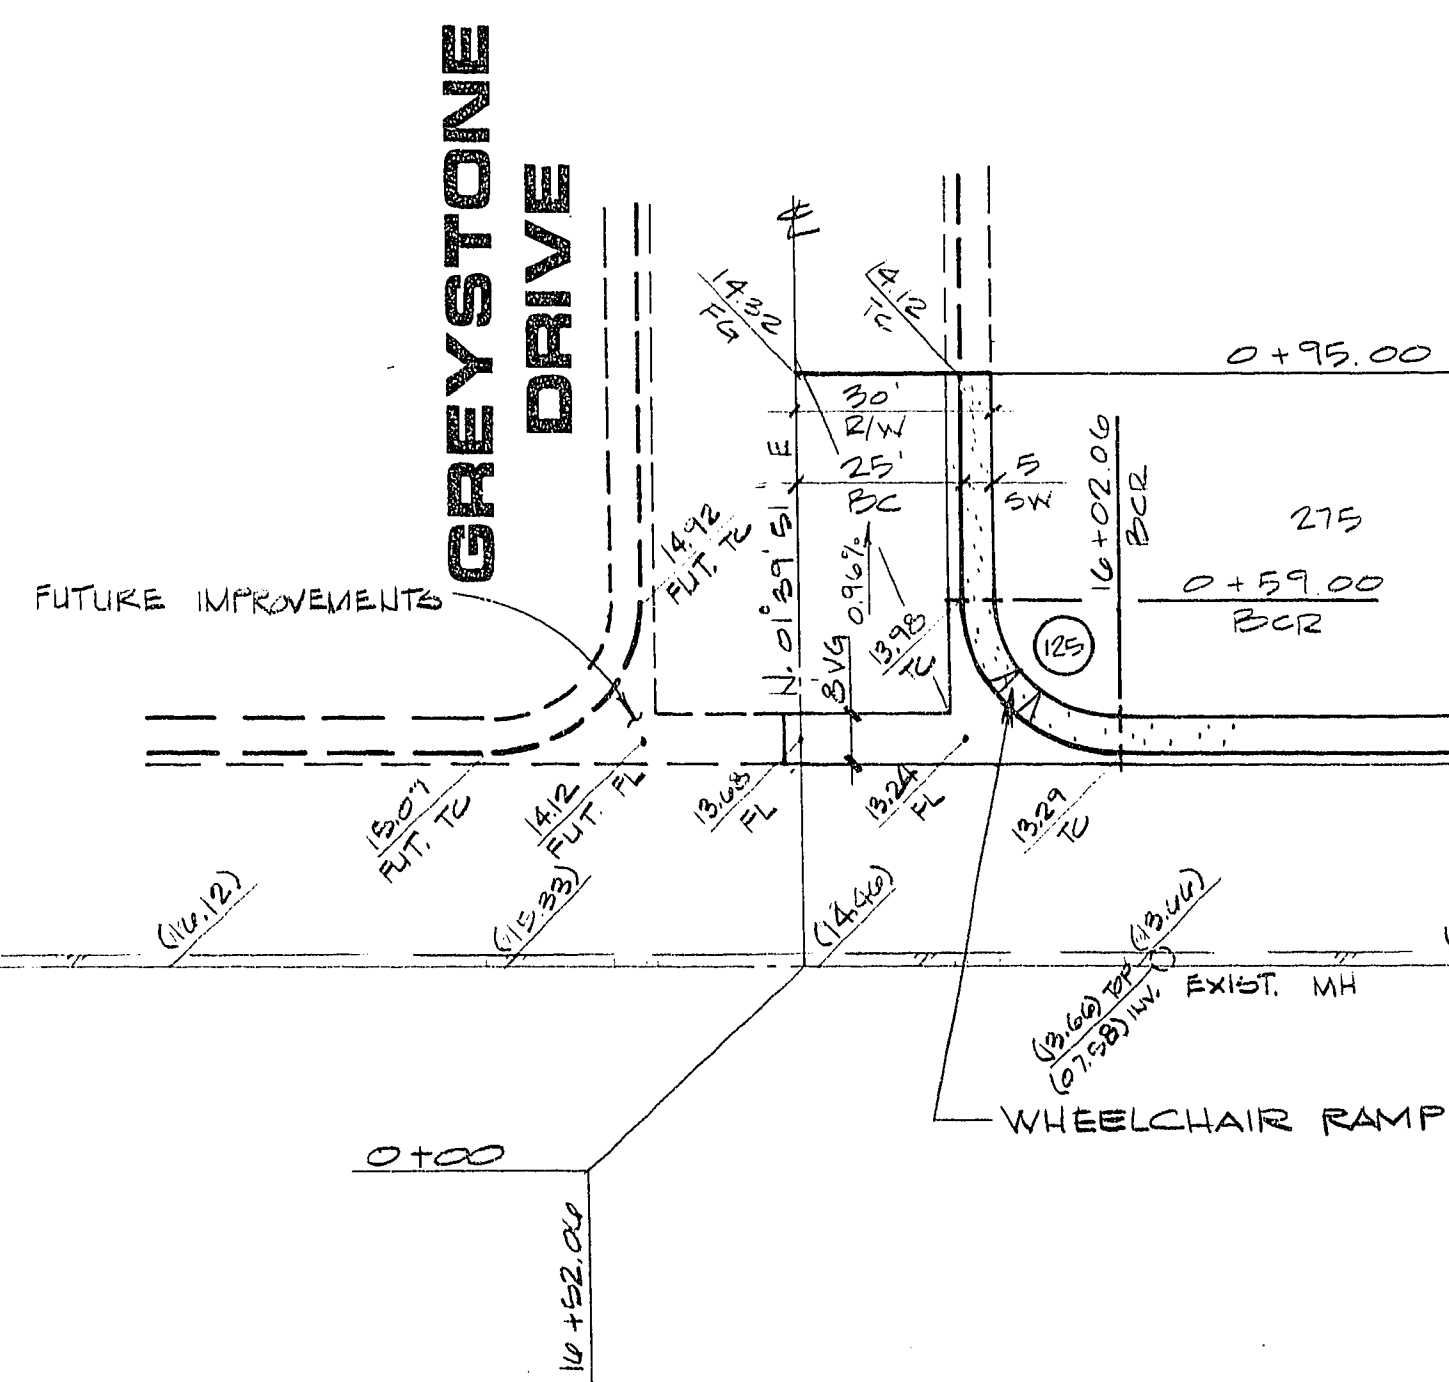

WASHINGTON AVENUE

BCR CURVE DATA

NO.	Δ	BCR	L	T
125	90°00'00"	29.00'	39.27'	29.00'

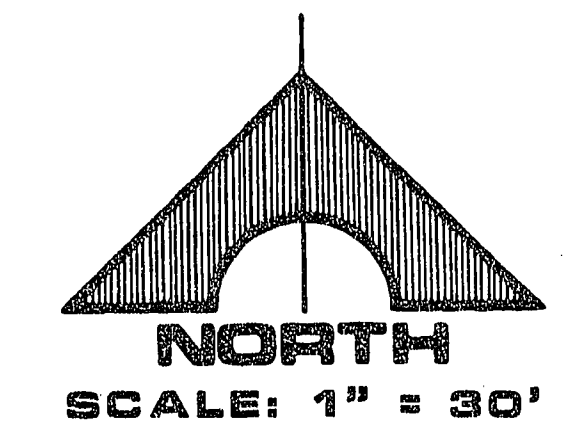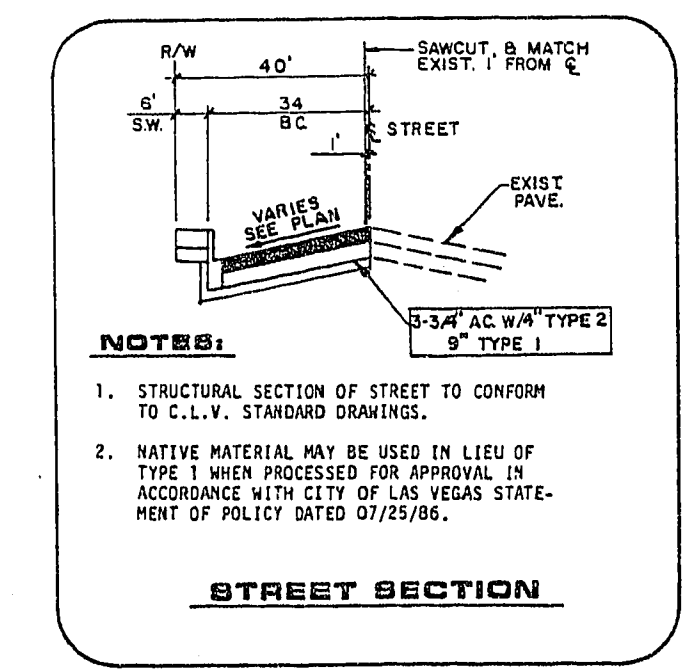

APPROVAL

[Signature] 10.24.86
CLV CHIEF LAND DEVELOPMENT DATE

SHEET
9
OF 14 SHEETS

LEWIS HOMES OF NEVADA
LEWIS HOMES - RAINBOW VISTA NO 6
WASHINGTON AVENUE & GREYSTONE AVENUE

G.C. WALLACE, INC.
Engineering/Architecture

1555 SOUTH RAINBOW BLVD LAS VEGAS, NEVADA 89102

RECEIVED
LEONARDO V. DELUNA
R.E. NO. 3794
DATE 10/3/86

REV DATE

DESCRIPTION

